


Sketch showing construction of size stone masonry compound wall from Hog Deer to Vermi Compost Yard inside Mysore Zoo.

25

Sketch not to Scale

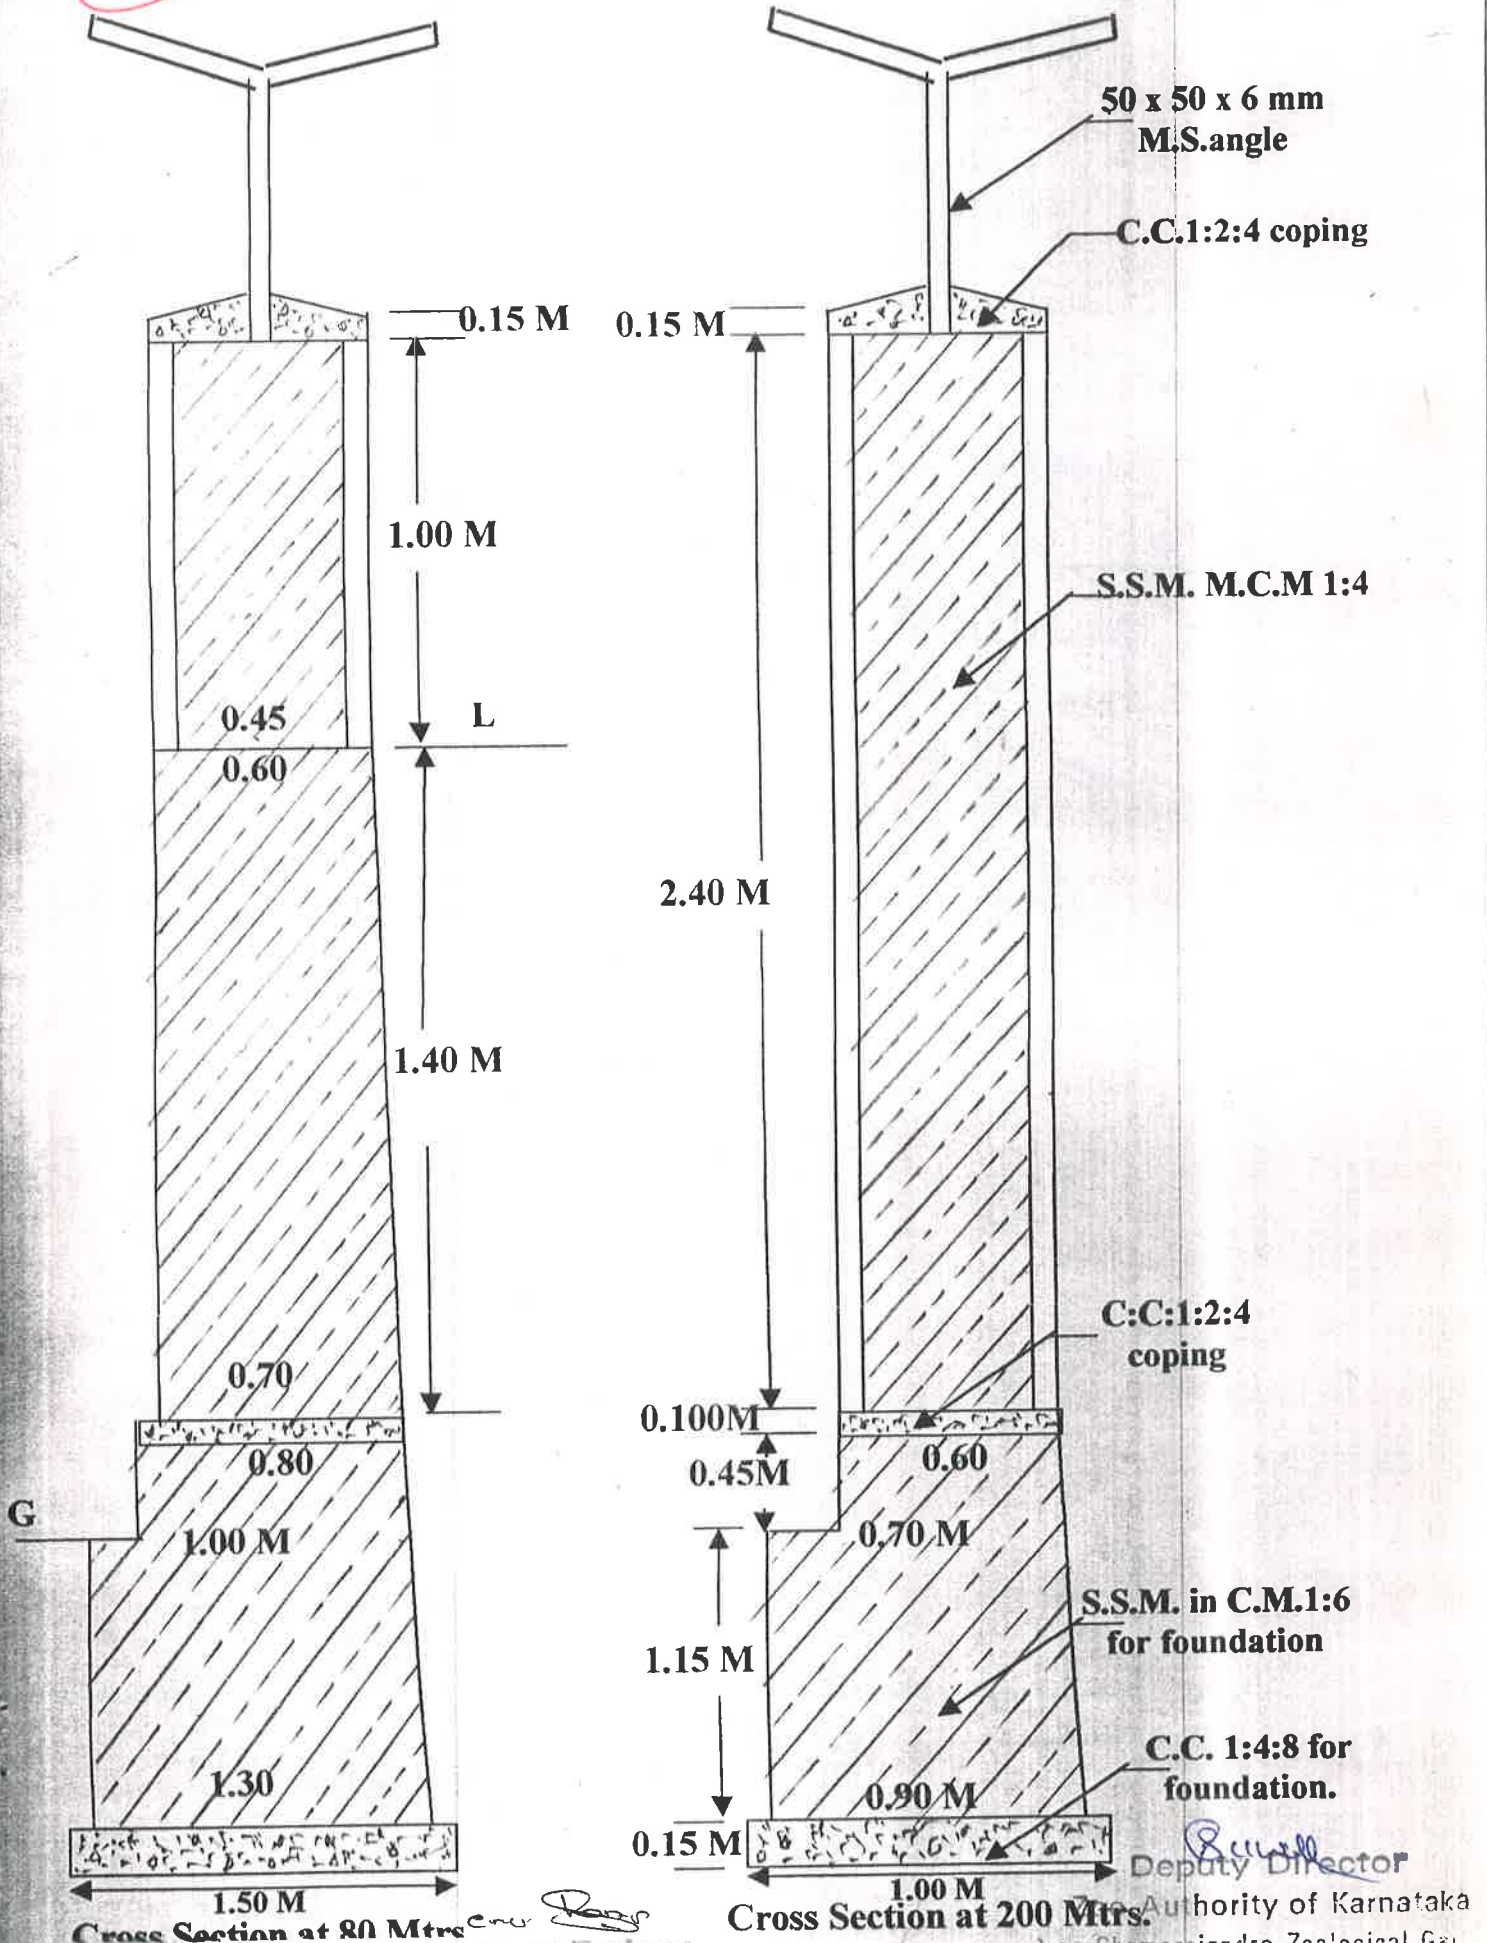

Cross Section at 80 Mtrs

Cross Section at 200 Mtrs.

Assistant Engineer,
Zoo Authority of Karnataka,
MYSORE.

Deputy Director
Zoo Authority of Karnataka
Bree Chamarajendra Zoological Gar.
MYSORE - 70 010