






16

### CONSTRUCTION OF HOLDING ROOM & PADDACK FOR LEOPARD INSIDE ZOO GARDENS

ALL MEASUREMENTS ARE  
IN METER

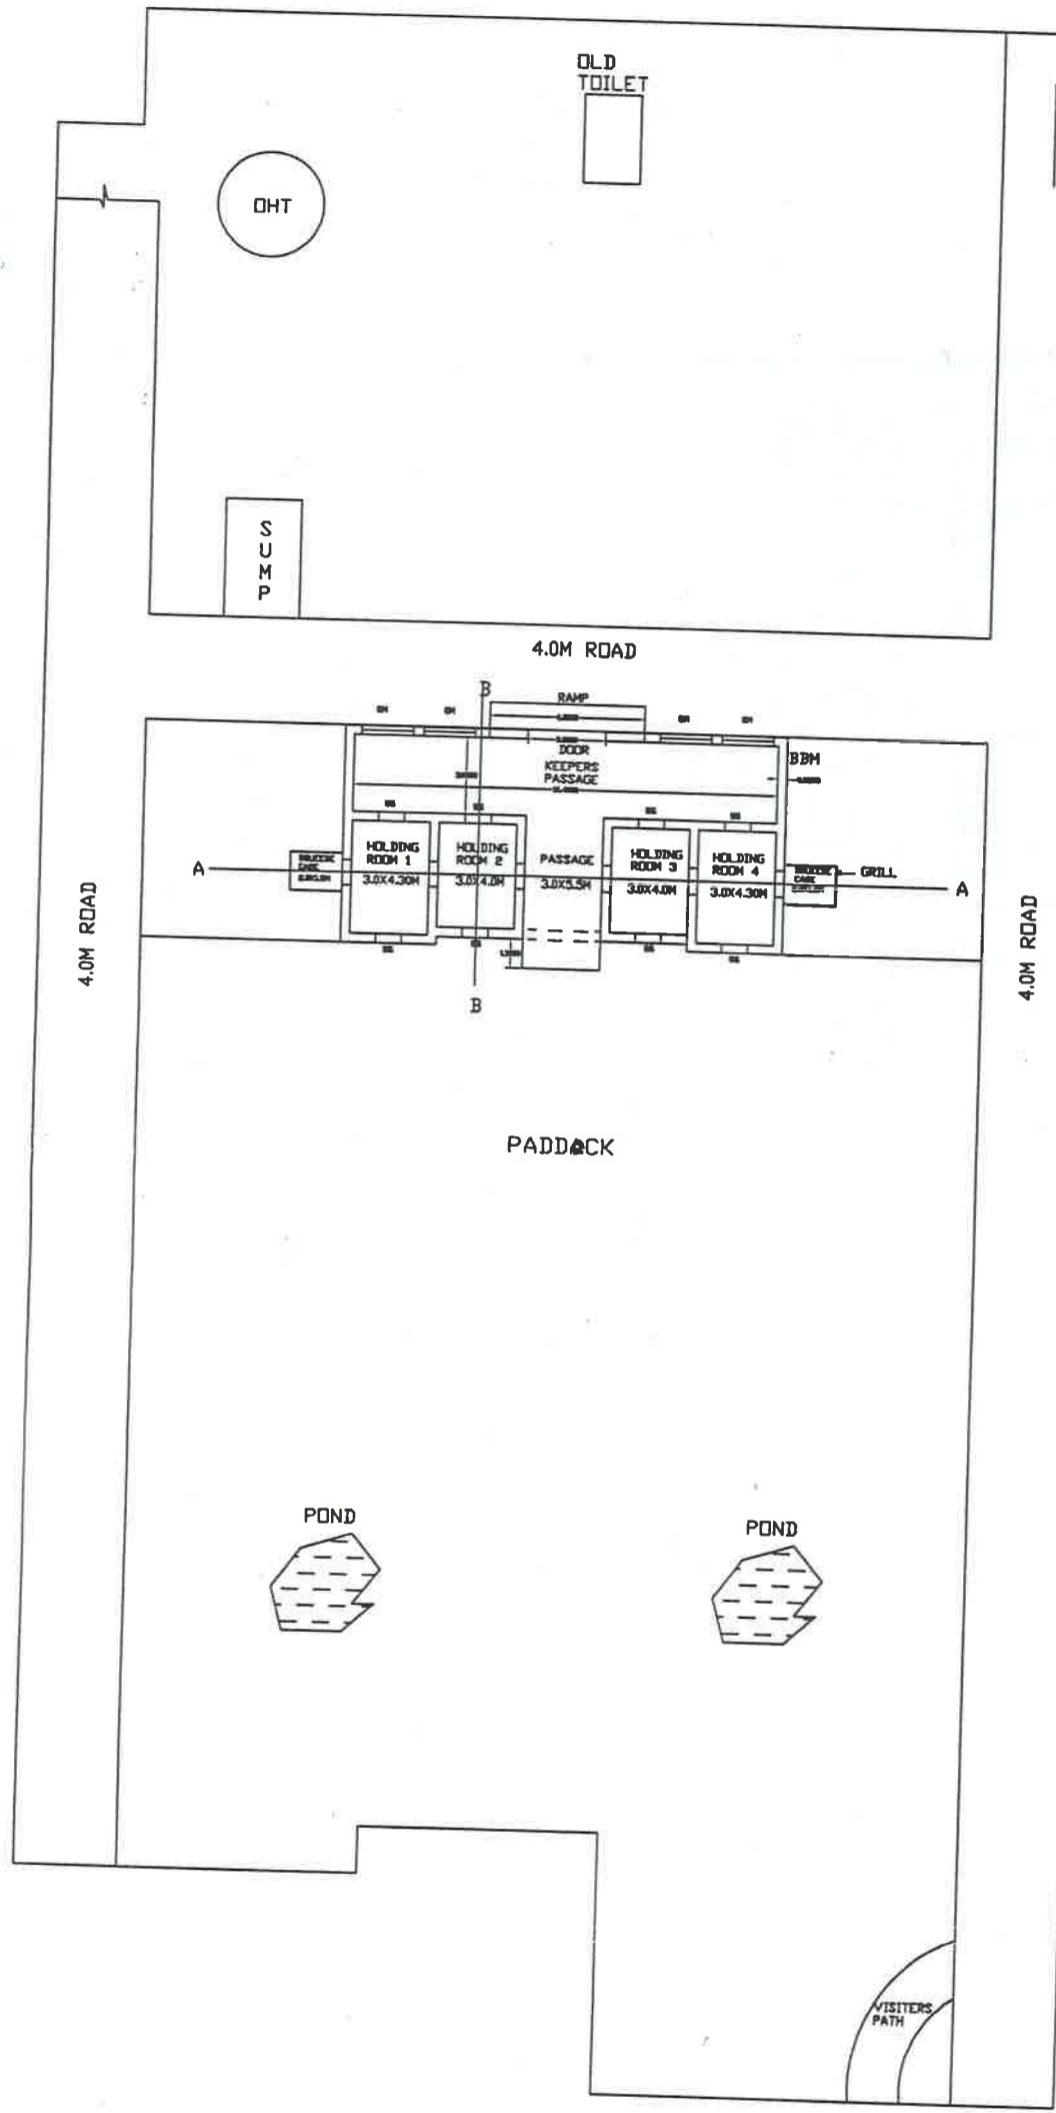

PLAN

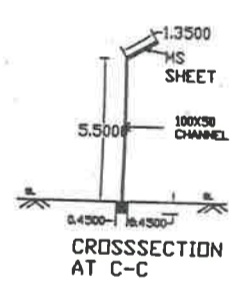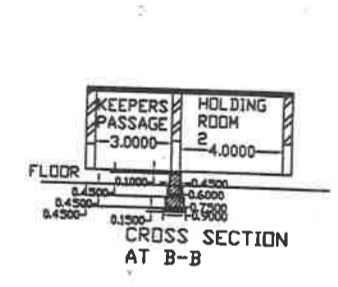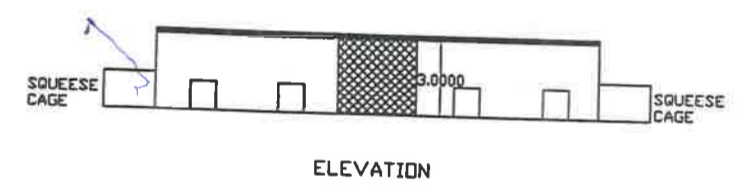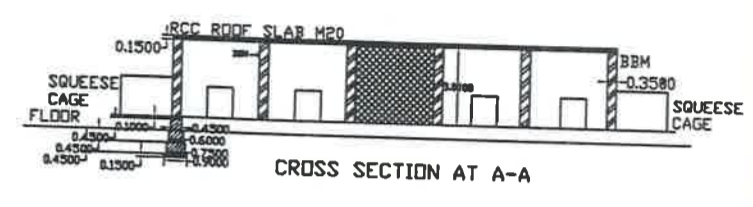

INDEX

GM = GRILL MESH 2.00X1.00M
GG= GRILL GATE 1.00X1.20M

*[Signature]*  
 ASSISTANT ENGINEER,  
 SRI CHAMARAJENDRA  
 ZOOLOGICAL GARDENS,  
 MYSORE

*[Signature]*  
 DEPUTY DIRECTOR,  
 SRI CHAMARAJENDRA  
 ZOOLOGICAL GARDENS,  
 MYSORE