

26



GOVERNMENT OF INDIA
MINISTRY OF ENVIRONMENT & FORESTS
Central Zoo Authority



बढ़ो है हरियाली।
बढ़ो है खुशहाली।।

THROUGH REGISTERED POST

DATE: 24.05.2012
25

F. No. 19-41/92-CZA(227)(Vol. IV)(M)/899

To

The Principal Chief Conservator of Forests (WL)
& Chief Wildlife Warden
Government of Rajasthan,
Jaipur.

Sub:- Power point presentation on the designs of the animal exhibits proposed to be constructed at Udaipur Zoo, Udaipur (at new site at Sajjangarh).

Sir,

This has a reference to the presentation delivered by Sh. Rahul Bhatnagar, Deputy Chief Wildlife Warden, Nahargarh and Sh. Sanjeev Gupte, Consultant Architect from Udaipur before the members of the Expert Group on Zoo Designing of the Central Zoo Authority in its meeting held on 9th May 2012.

After detailed deliberation the Expert Group Members approved in principle the designs of the proposed exhibit for Tiger, Lion, Himalayan black bear, Sloth bear, Canids, Leopard, Leopard cat, Jackal, Wolf, Fox, Hyena and Primate & Ungulate subject to that you resubmit the designs as suggested for its final approval.

The amendments were carried out by the Member Secretary, CZA and members of the Expert Group on Zoo Designing on the hard copy of the each enclosure designs presented during the meeting by the zoo operator. The copy of enclosures designs indicating the proposed changes have been handed over to the Deputy Chief Wildlife Warden, Udaipur in person.

You are therefore, requested to do needful accordingly and submit the amended copies of designs so that final approval along with duly signed copies of designs shall be provided to you.

Yours faithfully,
sd/-
(B. S. Bonal)
Member Secretary

Copy for favour of information & necessary action to:-

1. The Deputy Chief Wildlife Warden, Jodhpur, Rajasthan.
2. Shri A. S. Dogra, Coordinator (Sub-group D) of Expert Group on Zoo Designing of Central Zoo Authority.


(Dr. Brij Kishor Gupta)
Evaluation and Monitoring Officer

madhur 2012\30th Expert Group Meeting of zoo design Letter 30th Expert Group 09.05.2012.doc

Bikaner House, Annexe VI, Shahjahan Road, New Delhi-110011
Phone : 011-23381585, 23073072, 23070375 (EPABX), Fax : +91-11-23386012
E-mail : cza@nic.in Website : http://www.cza.nic.in

261

EE

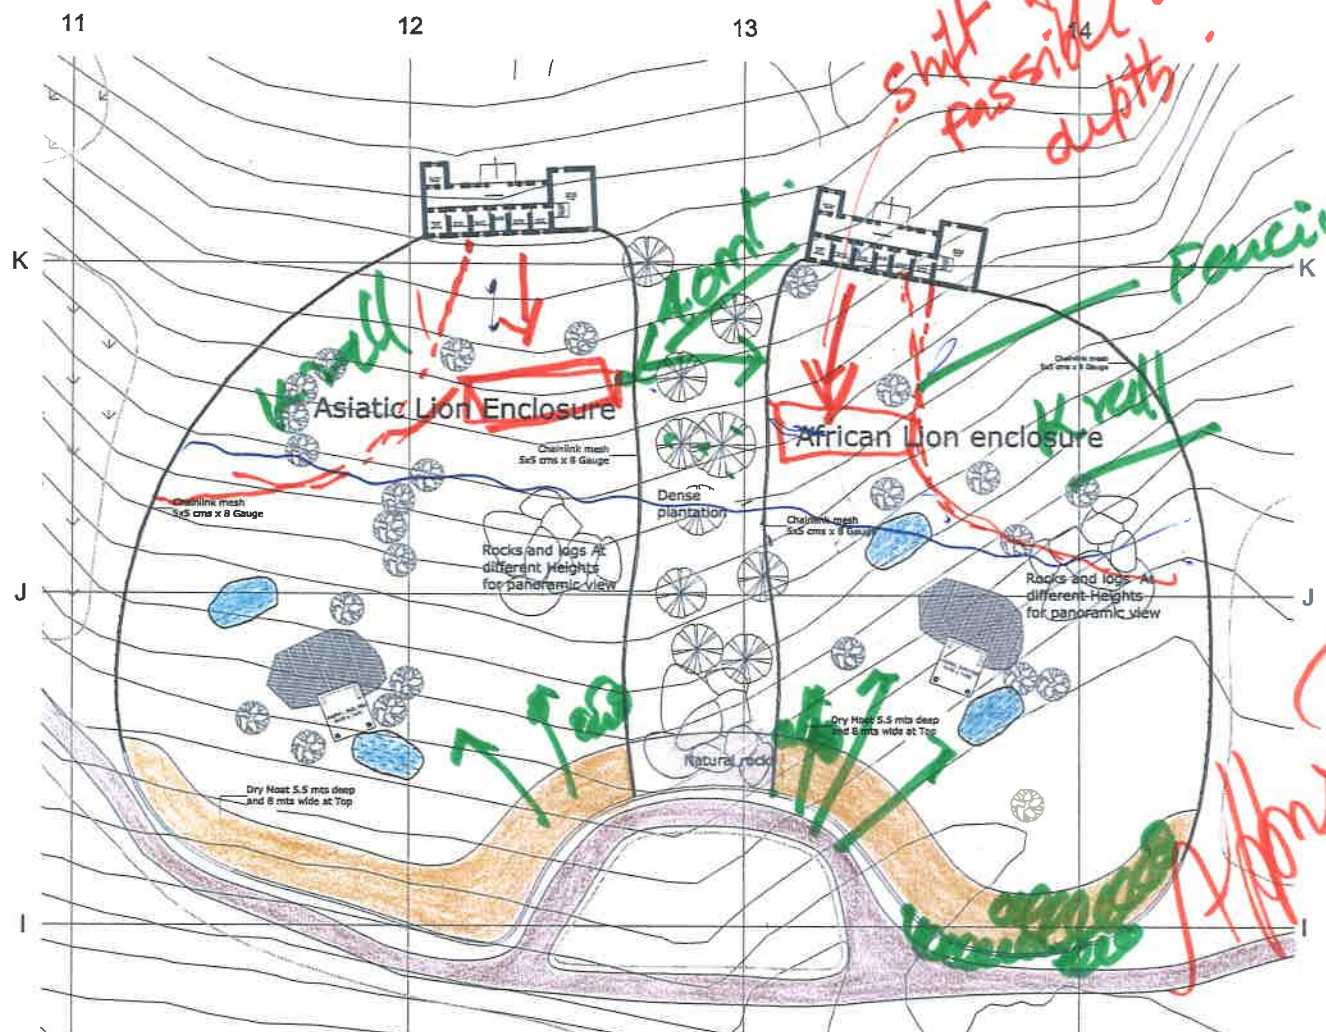

Legend

	Moat
	ChainLink Mesh
	Water Body
	Vision Path
	Tree/ Plantation

Area statements :-

A. Asiatic Lion Enclosure:-			B. African Lion Enclosure:-		
S.No.	Name	Area / Length	S.No.	Name	Area / Length
01.	Enclosure area	6800 Sqm	01.	Enclosure area	8000 Sqm
02.	Exhibit area	5400 Sqm	02.	Exhibit area	4475 Sqm
03.	Holding area	227 Sqm	03.	Holding area	227 Sqm
04.	Moat (Length)	86 Rmtr.	04.	Moat (Length)	75 Rmtr.
05.	Water pond (each)	50 Sqmtr.	05.	Water pond (each)	50 Sqmtr.

Plan Showing Lion Enclosure

Grid - 50mtr. x 50mtr.

© This drawing is the property of Sanjeev Gupte (Architect) and is issued in confidence. It should not be used, copied or reproduced without written permission.

PROJECT :
Drawing for Biological Park, Sajjangarh, Udaipur (Raj.)

GENERAL NOTES :
1. ALL DIMENSIONS ARE IN MILLIMETERS UNLESS MENTIONED OTHERWISE.
2. DIMENSIONS SHALL NO BE SCALED OFF THE DRAWINGS.
3. IN CASE OF ANY DISCREPANCY BETWEEN DRAWINGS, INSTRUCTIONS SHALL BE OBTAINED BEFORE IMPLEMENTATION.
4. WORK SHALL BE CARRIED OUT IN ACCORDANCE TO THE SPECIFICATIONS MENTIONED.


Client's Name:-
DRAWN BY : DEEPAK
RELATED DRAWING : -
SCALE : 1:750 on A3 sheet

description	date	rev.
revised as per discussion.	15.01.2012	06.
revised as per discussion.	15.12.2011	05.
revised as per discussion.	26.11.2011	04.
revised as per discussion.	29.07.2011	03.
enclosure divided into two parts.	26.06.2011	02.

DRAWING NO. : 21 R6
DRAWING TITLE : Plan Lion Enclosure

SANJEEV GUPTA
ARCHITECT
Add: 18 Civil Lines, Tiger Hills
Off - Badi Road, Udaipur
Rajasthan - 313 025
Ph. no. : 0294-2451132
email : sanjeevgupte.architect@gmail.com

261

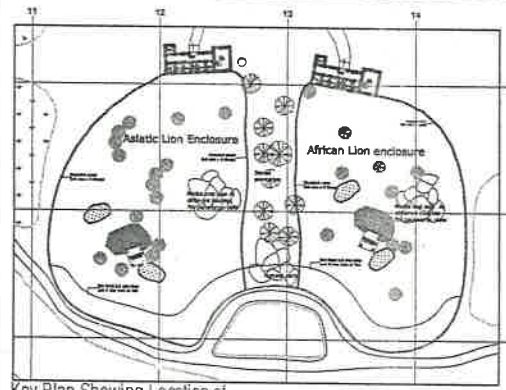


Key Plan Showing Location of Holding Area Lion Enclosure

Same as tiger house

MSCB 9/5/12

g.g. gupte


medicine

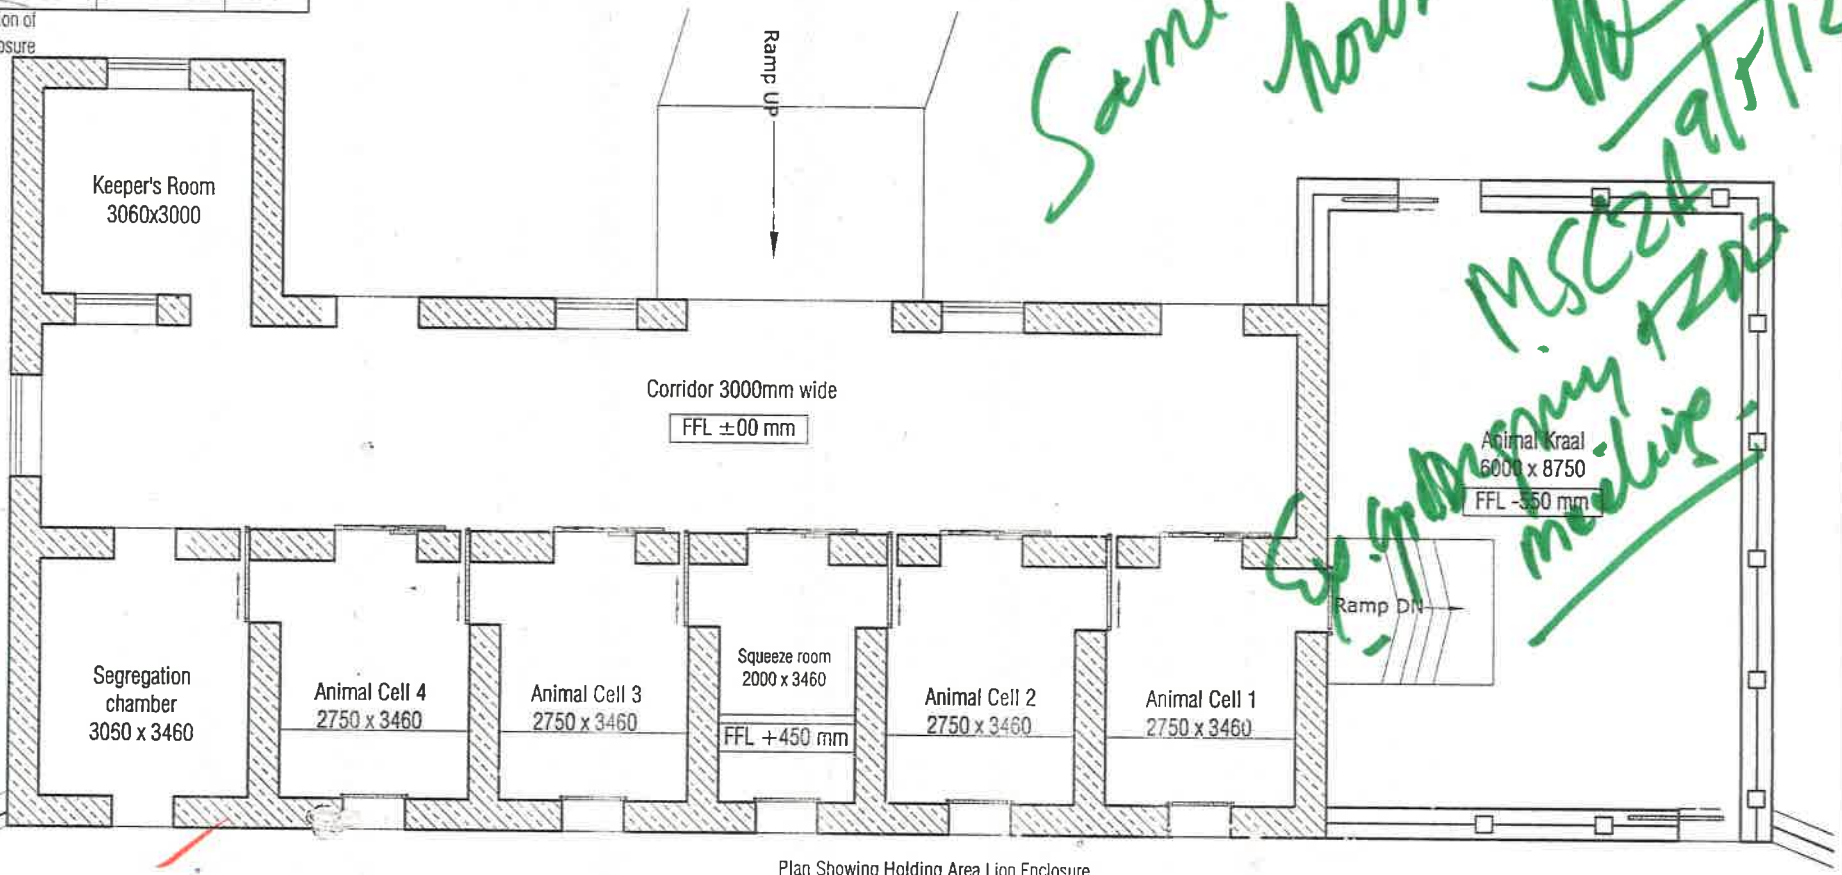


Plan Showing Holding Area Lion Enclosure

<p>© This drawing is the property of Sanjeev Gupta (Architect) and is issued in confidence. It should not be used, copied or reproduced without written permission.</p>	<p>PROJECT :</p> <p>Drawing for Biological Park, Sajjangarh, Udaipur (Raj)</p>	<p>GENERAL NOTES :</p> <ol style="list-style-type: none"> ALL DIMENSIONS ARE IN MILLIMETERS UNLESS MENTIONED OTHERWISE. DIMENSIONS SHALL NOT BE SCALED OFF THE DRAWINGS. IN CASE OF ANY DISCREPANCY BETWEEN DRAWINGS INSTRUCTIONS SHALL BE OBTAINED BEFORE IMPLEMENTATION. WORK SHALL BE CARRIED OUT IN ACCORDANCE TO THE SPECIFICATIONS MENTIONED. 	<p>ISSUED ON:</p>	<p>Client's Name:-</p> <p>Bio-Logical Park - Sajjangarh</p>	<table border="1"> <tr> <td>revised</td> <td>16.02.2012</td> <td>03</td> </tr> <tr> <td>revised</td> <td>01.05.2010</td> <td>02.</td> </tr> <tr> <td>revised for wall</td> <td>19.03.2010</td> <td>01.</td> </tr> <tr> <td>description</td> <td>date</td> <td>rev.</td> </tr> </table>	revised	16.02.2012	03	revised	01.05.2010	02.	revised for wall	19.03.2010	01.	description	date	rev.	<p>DRAWING NO. :</p> <p>21-a R3</p>	<p>SANJEEV GUPTA</p> <p>ARCHITECT</p> <p>Add: 18 Civil Lines, Tiger Hills Off - Badi Road, Udaipur Rajasthan - 313 025 Ph. no. : 0294-2451132 email : sanjeevgupta.architect@gmail.com</p>
	revised		16.02.2012	03															
	revised		01.05.2010	02.															
	revised for wall		19.03.2010	01.															
description	date	rev.																	
<p>DRAWING TITLE :</p> <p>Plan Holding Area Lion Enclosures</p>																			
<p>SCALE :</p> <p>1:75 on A3 sheet</p>																			
<p>DRAWN BY :</p> <p>deepak</p>																			


261

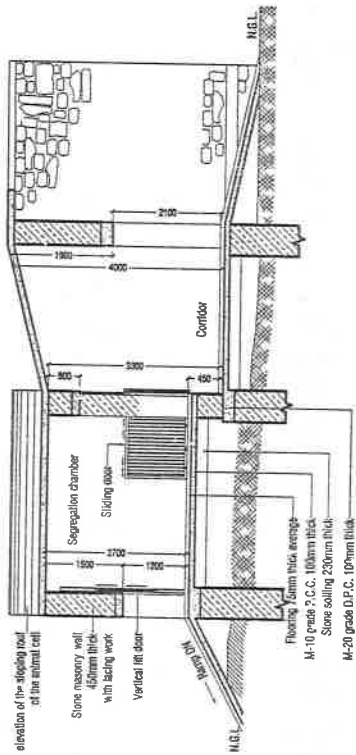

Section B-B' (Scale 1:100)

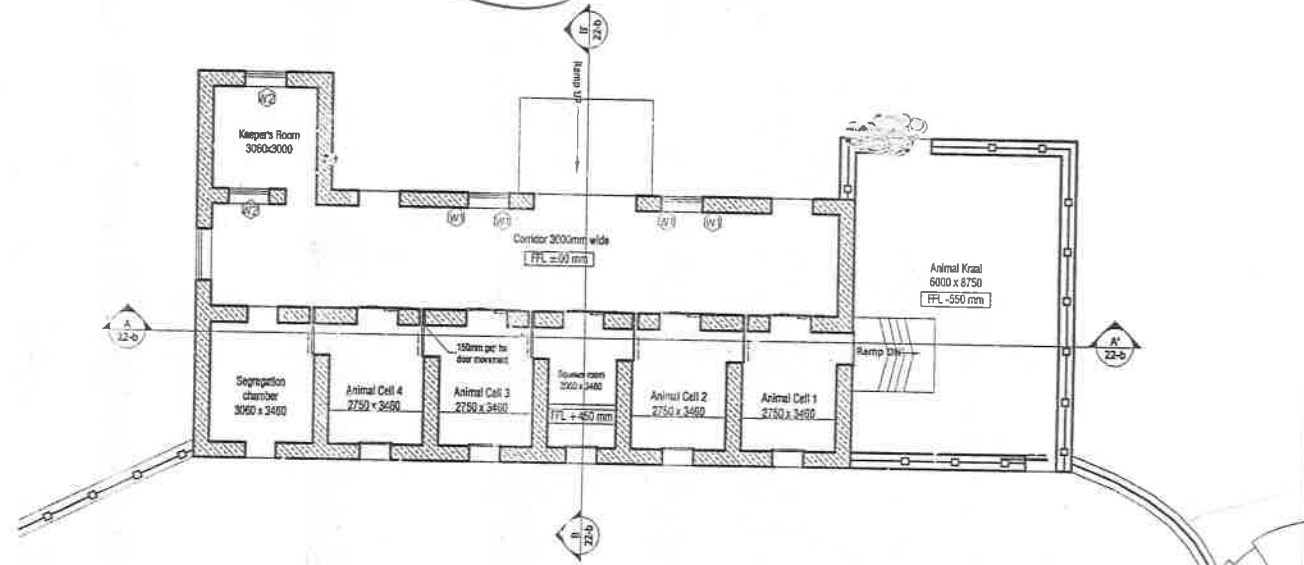

Key plan of holding area showing section lines (scale 1:150)

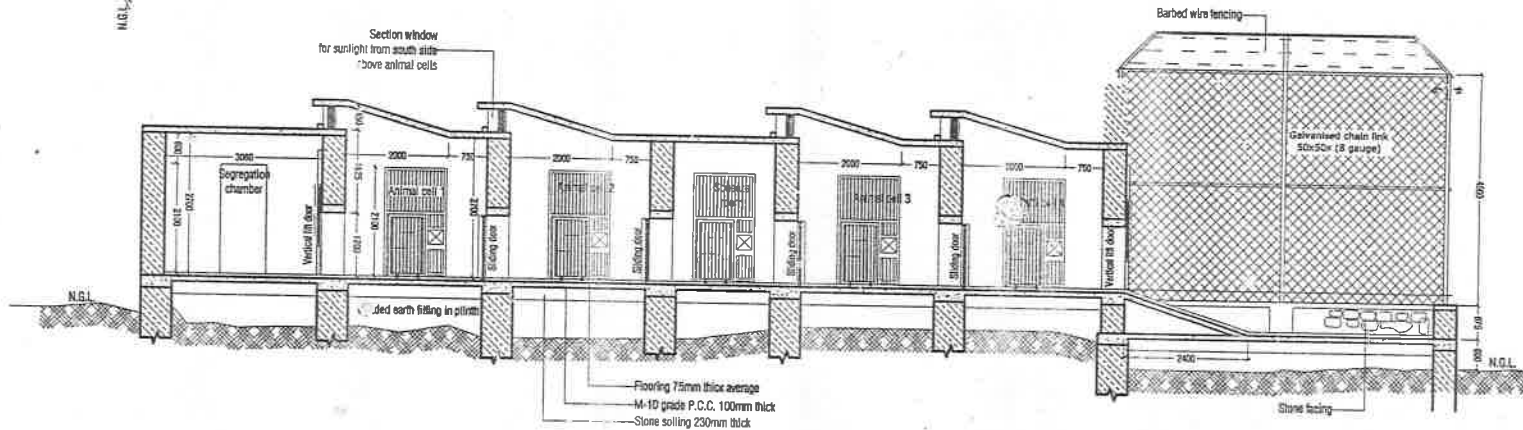

Section A-A' (Scale 1:100)

<p>This drawing is the property of Sanjeev Gupta (Architect) and issued in confidence. It should not be used, copied or reproduced without written permission.</p>	<p>PROJECT Drawing for Biological Park, Sajjangarh, Udaipur (Raj.)</p>	<p>GENERAL NOTES 1. ALL DIMENSIONS ARE IN MILLIMETERS UNLESS MENTIONED OTHERWISE. 2. DIMENSIONS SHALL NOT BE SCALED OFF THE DRAWINGS. 3. IN CASE OF ANY DISCREPANCY BETWEEN DRAWINGS, INSTRUCTIONS SHALL BE OBTAINED BEFORE IMPLEMENTATION. 4. WORK SHALL BE CARRIED OUT IN ACCORDANCE TO THE SPECIFICATIONS MENTIONED.</p>	<p>ISSUED ON:</p>	<p>DRAWN BY: Deyak</p>	<p>RELATED DRAWING: --</p>	<p>DRAWING NO.: 22-b R1</p>	<p>DRAWING TITLE: Holding area Sections Lion Enclosure</p>	<p>SANJEEV GUPTA ARCHITECT</p> <p>ADD: 18 Civil Lines, Tiger Hills 01 - Bafli Road, Udaipur Rajasthan - 313 025 Ph. no. : 0294-2451132 email : sanjeevgupta.architect@gmail.com</p>
				<p>SCALE: varies</p>	<p>DATE: 18.02.2012</p>	<p>REVISED: 01</p>		

261

© This drawing is the property of Sanjeev Gupte (Architect) and is issued in confidence. It should not be used, copied or reproduced without written permission.

PROJECT :
DRAWINGS FOR BIOLOGICAL PARK SAJJANGARH, UDAIPUR

- General Notes :
1. ALL DIMENSIONS ARE IN MILLIMETERS UNLESS MENTIONED OTHERWISE.
 2. DIMENSIONS SHALL NOT BE SCALED OFF THE DRAWINGS.
 3. IN CASE OF ANY DISCREPANCY BETWEEN DRAWINGS, INSTRUCTIONS SHALL BE OBTAINED BEFORE IMPLEMENTATION.
 4. WORK SHALL BE CARRIED OUT IN ACCORDANCE TO THE SPECIFICATIONS MENTIONED.

REV.	DATE	DISCUSSION
01.	18.03.2010	revised for gauge
02.	19.03.2010	revised

DRAWING TITLE :
Fencing detail for Tiger and Lion Enclosure

DRAWING NO. :
Fdt-10 Rev_02




Issued to:

DRAWN BY : D.Suthar
DRAWN ON: 11.03.2010

SCALE :
Varies on A3 sheet

SANJEEV GUPTÉ
ARCHITECT

Add: 18 CM Lines, Tiger Hills
Off - Badli Road, Udaipur Rajasthan - 313 025
Ph. no. : 0294-2451132
email : sanjeevgupte.architect@gmail.com

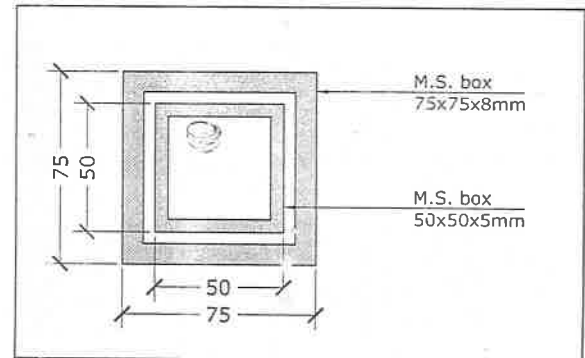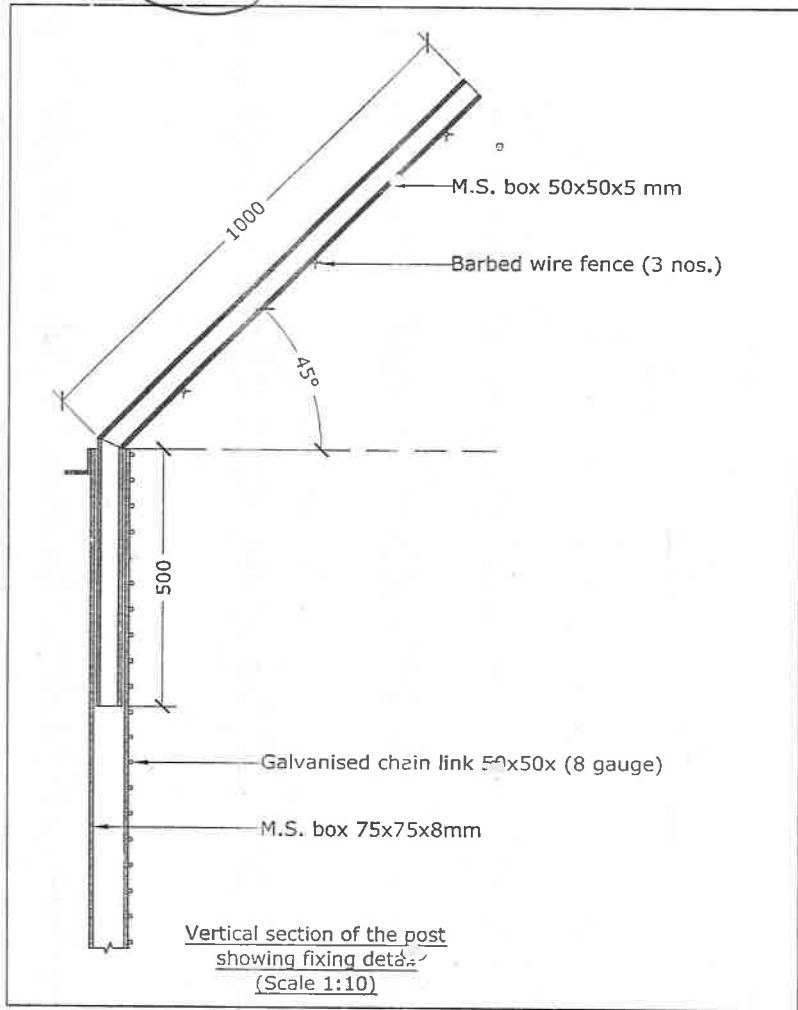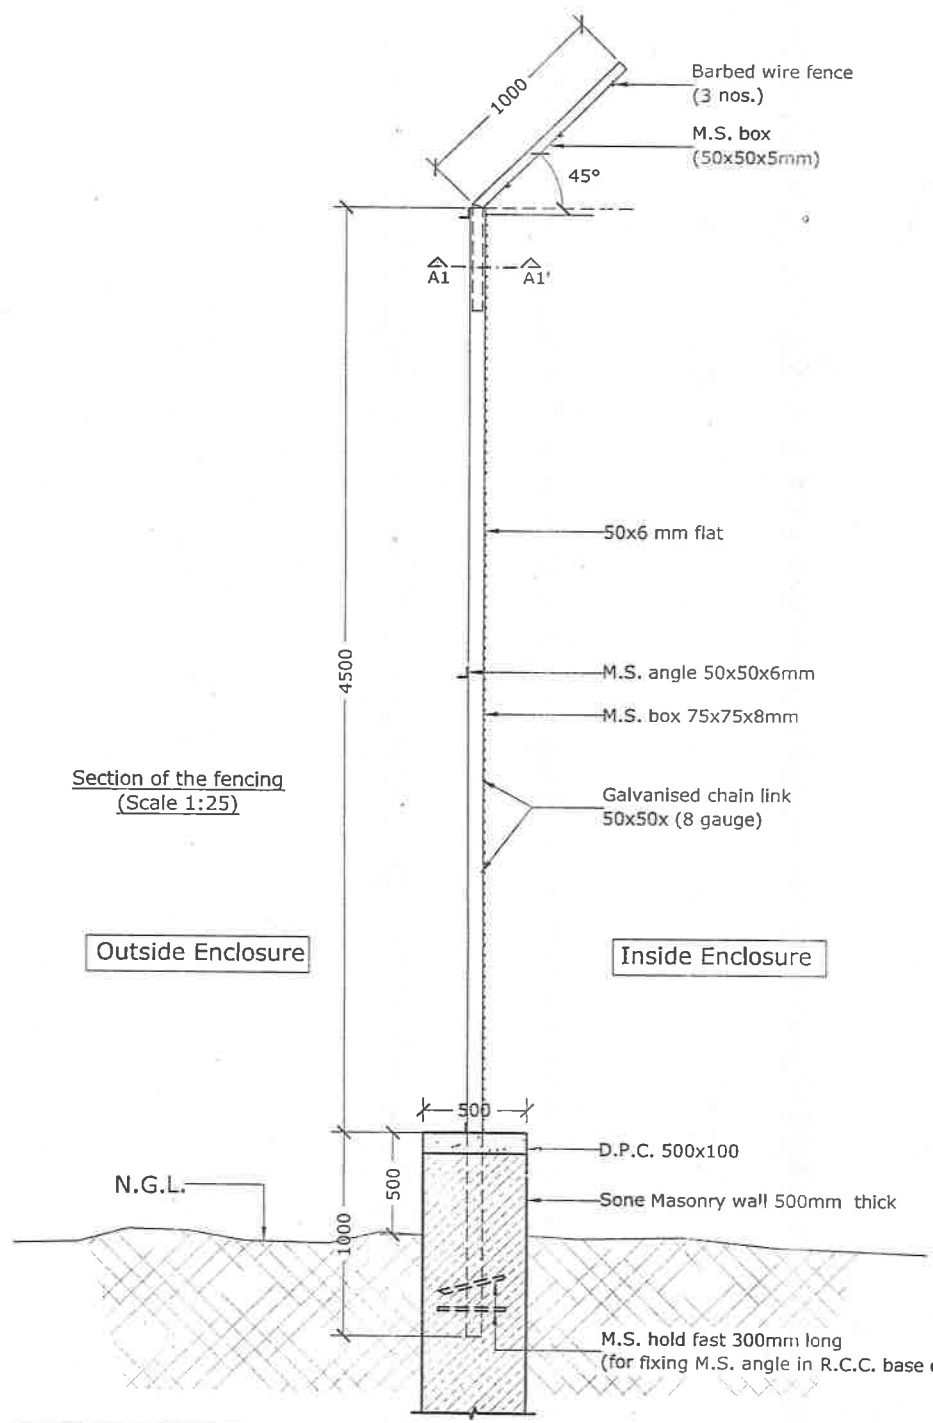

Section A1-A1'