



6 copies OF... 5

263



जहाँ है हरियाली।  
जहाँ है खुशहाली।।

GOVERNMENT OF INDIA  
MINISTRY OF ENVIRONMENT & FORESTS  
**Central Zoo Authority**

**THROUGH REGISTERED POST**

DATE: 24.05.2012  
25

F. No. 19-41/92-CZA(227)(Vol. IV)(M)/897

To

The Principal Chief Conservator of Forests (WL)  
& Chief Wildlife Warden  
Government of Rajasthan,  
Jaipur.

**Sub:- Power point presentation on the designs of the animal exhibits proposed to be constructed at Udaipur Zoo, Udaipur (at new site at Sajjangarh).**

Sir,

This has a reference to the presentation delivered by Sh. Rahul Bhatnagar, Deputy Chief Wildlife Warden, Nahargarh and Sh. Sanjeev Gupte, Consultant Architect from Udaipur before the members of the Expert Group on Zoo Designing of the Central Zoo Authority in its meeting held on 9<sup>th</sup> May 2012.

After detailed deliberation the Expert Group Members approved in principle the designs of the proposed exhibit for Tiger, Lion, Himalayan black bear, Sloth bear, Canids, Leopard, Leopard cat, Jackal, Wolf, Fox, Hyena and Primate & Ungulate subject to that you resubmit the designs as suggested for its final approval.

The amendments were carried out by the Member Secretary, CZA and members of the Expert Group on Zoo Designing on the hard copy of the each enclosure designs presented during the meeting by the zoo operator. The copy of enclosures designs indicating the proposed changes have been handed over to the Deputy Chief Wildlife Warden, Udaipur in person.

You are therefore, requested to do needful accordingly and submit the amended copies of designs so that final approval along with duly signed copies of designs shall be provided to you.

Yours faithfully,  
sd/-

(B. S. Bonal)  
Member Secretary

Copy for favour of information & necessary action to:-

1. The Deputy Chief Wildlife Warden, Jodhpur, Rajasthan.
2. Shri A. S. Dogra, Coordinator (Sub-group D) of Expert Group on Zoo Designing of Central Zoo Authority.

(Dr. Brij Kishor Gupta)  
Evaluation and Monitoring Officer

Amadhu'd/2012/30th Expert Group Meeting of zoo design\letter 30th Expert Group 09.05.2012.doc

Bikaner House, Annexe VI, Shahjahan Road, New Delhi-110011  
Phone : 011-23381585, 23073072, 23070375 (EPABX), Fax : +91-11-23386012  
E-mail : cza@nic.in Website : http://www.cza.nic.in


263

H

G

18

19

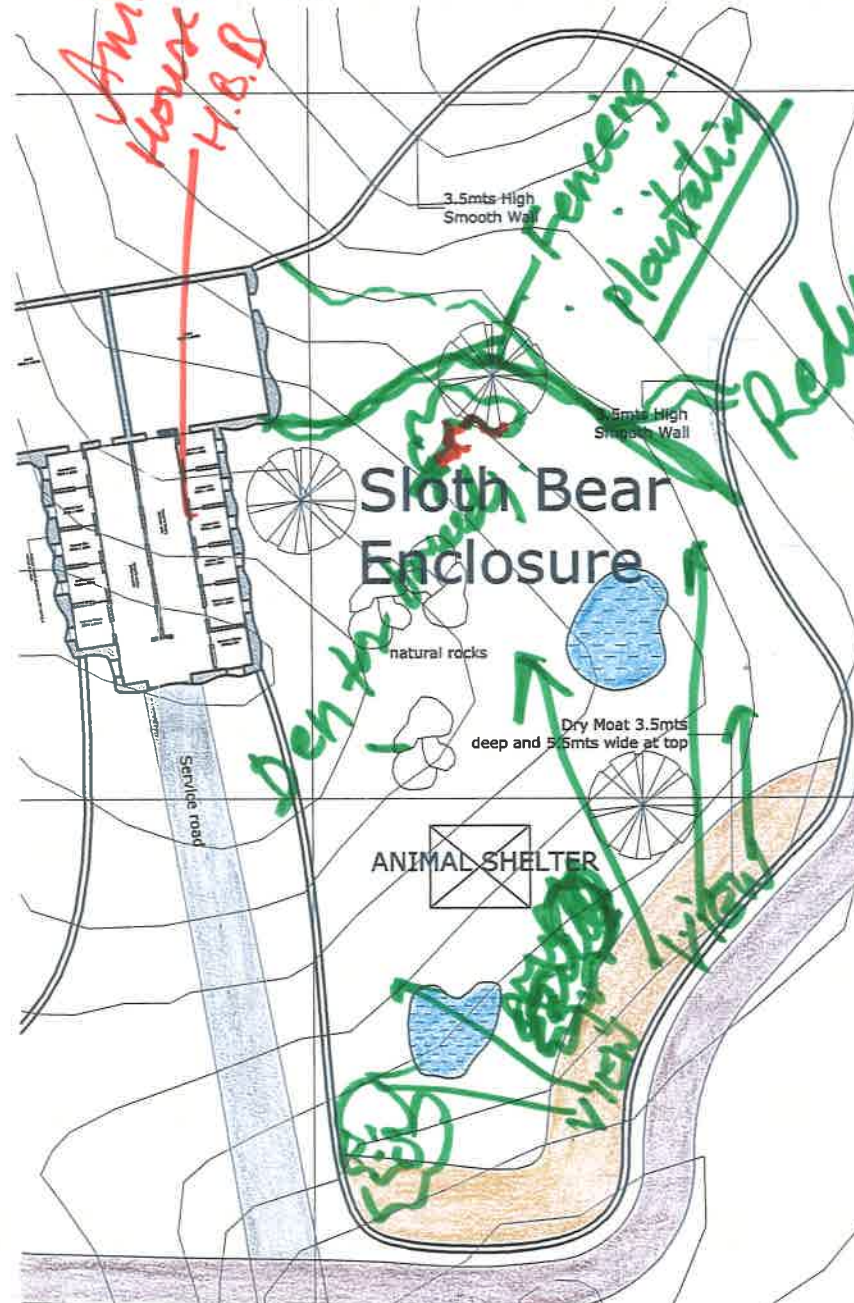

Legend

	Moat
	Smooth wall
	Water Body
	Visitor Path
	Tree/Plantation

Area statement :  
 Enclosure area = 1700 Sqmtr.  
 Exhibit area = 1850 Sqmtr.

Grid - 50mtr. x 50mtr.

S.P.G.

This drawing is the property of Sanjeev Gupte (Architect) and is issued in confidence. It should not be used, copied or reproduced without written permission.

PROJECT :  
 Drawing for Biological Park, Sajjanganh, Udaipur (Raj.)

- General Notes :
1. ALL DIMENSIONS ARE IN MILLIMETERS UNLESS MENTIONED OTHERWISE.
  2. DIMENSIONS SHALL NOT BE SCALED OFF THE DRAWINGS.
  3. IN CASE OF ANY DISCREPANCY BETWEEN DRAWINGS, INSTRUCTIONS SHALL BE OBTAINED BEFORE IMPLEMENTATION.
  4. WORK SHALL BE CARRIED OUT IN ACCORDANCE TO THE SPECIFICATIONS MENTIONED.

REV.	DATE	DESCRIPTION
02	19.03.2011	Revised for Holding area and Enclosure boundary
03	15.05.2011	Revised for Holding area
04	15.11.2011	Revised for Holding area
05	26.11.2011	revised
06	15.01.2012	revised as per discuss

DRAWING TITLE  
 Lay-out Plan Sloth Bear Enclosure

DRAWING NO. :  
 81 R06

Issued to:

DRAWN BY :  
 D.Suthar

DRAWN ON:

SCALE :  
 1:350 on A3 sheet


**SANJEEV GUPTÉ**  
 ARCHITECT

Add: 18 Civil Lines, Tiger Hills  
 Off - Bodi Road, Udaipur  
 Rajasthan - 313 025  
 Ph. no. : 0294-2451132  
 Email :  
 sanjeevgupte.architect@gmail.com


*Handwritten notes in green ink:*  
 Approved in meeting 15/01/12  
 9/5/12  
 9/5/12



263

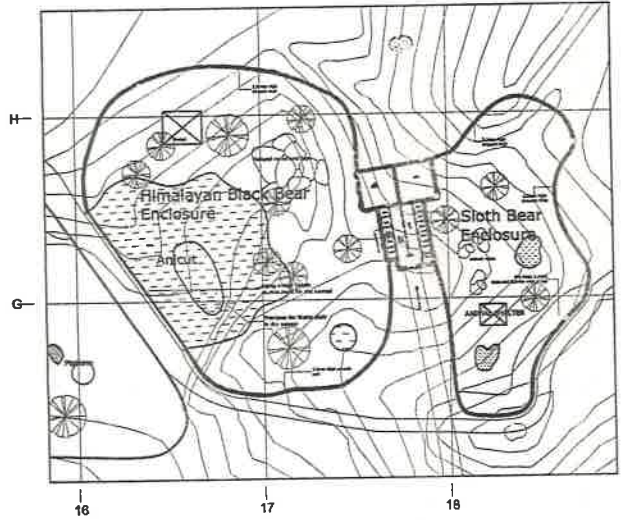


Key Plan Showing Location Holding Area and Kraal for Himalayan Black and Sloth Bear Enclosures

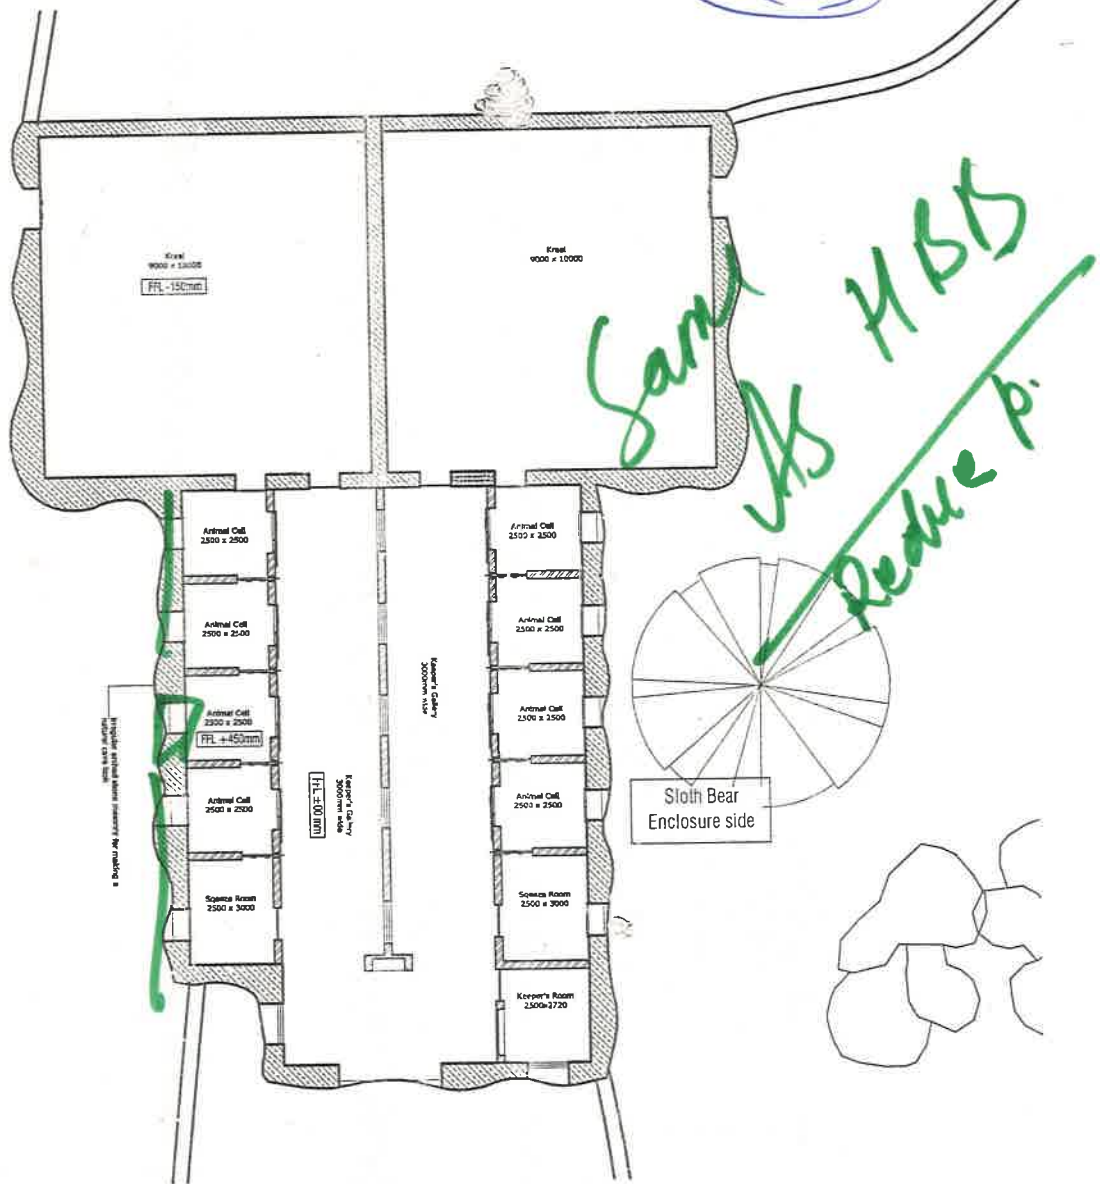

Plan Showing Common Holding Area Himalayan Black Bear




Himalayan Black Bear Enclosure side

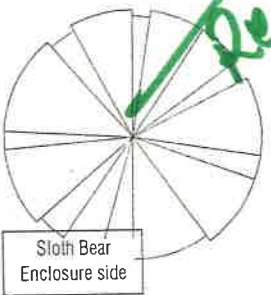


Sloth Bear Enclosure side

<p>This drawing is the property of Sanjeev Gupte (Architect) and is issued in confidence. It should not be used, copied or produced without written permission.</p>	<p>PROJECT : Drawing for Biological Park, Sajjangarh, Udaipur (Raj.)</p>	<p>GENERAL NOTES : 1. ALL DIMENSIONS ARE IN MILLIMETERS UNLESS MENTIONED OTHERWISE. 2. DIMENSIONS SHALL NOT BE SCALED OFF THE DRAWINGS. 3. IN CASE OF ANY DISCREPANCY BETWEEN DRAWINGS, INSTRUCTIONS SHALL BE OBTAINED BEFORE IMPLEMENTATION. 4. WORK SHALL BE CARRIED OUT IN ACCORDANCE TO ISSUED ON:</p>	<p>Client's Name:- Bio-Logical Park - Sajjangarh</p>	<p>revised 16.02.2012 05. revised for external stone masonry 15.05.2010 04. Keeper's room and squeeze room shifted. 10.05.2010 03. Revised for alignment and squeeze 19.03.2010 02. revised for the wall layout 22.10.2009 01.</p>	<p>DRAWING NO. : 71-a R5</p>	<p><b>SANJEEV GUPTÉ</b> ARCHITECT Add: 18 Civil Lines, Tiger Hills Off - Badi Road, Udaipur Rajasthan - 313 025 Ph. no. : 0294-2451132 email :</p>	
	<p>DRAWN BY : deepak</p>				<p>DRAWING TITLE : Holding area plan Himalayan black bear and sloth bear enclosures</p>		
	<p>RELATED DRAWING : -</p>						
	<p>DRAWN ON: SCALE : 1:150</p>						
	<p>ISSUED ON:</p>						

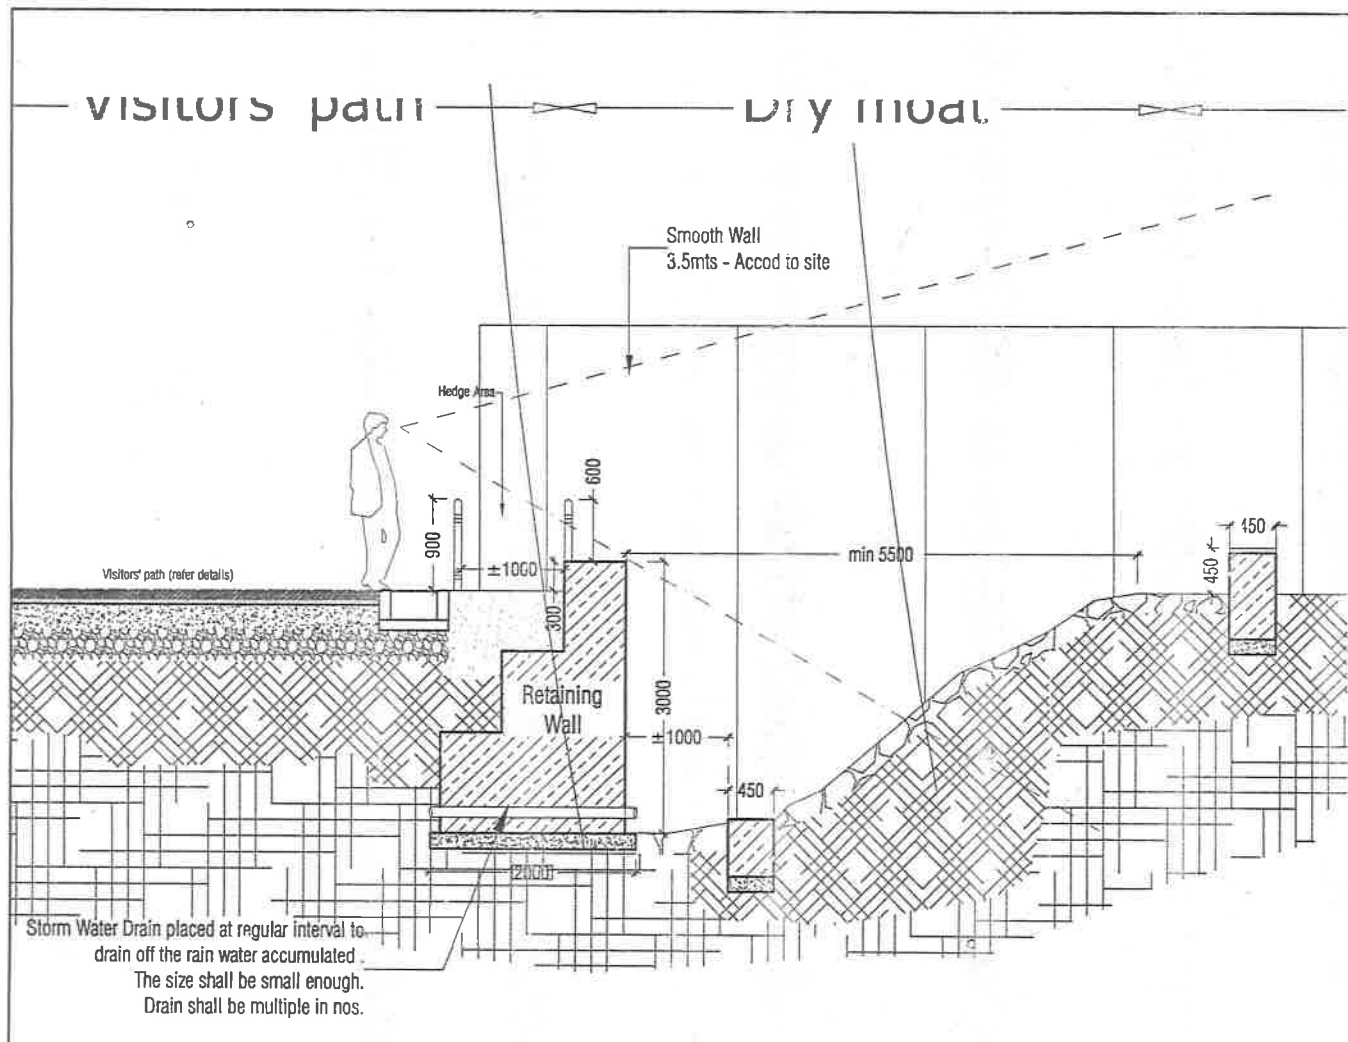

Moat Details

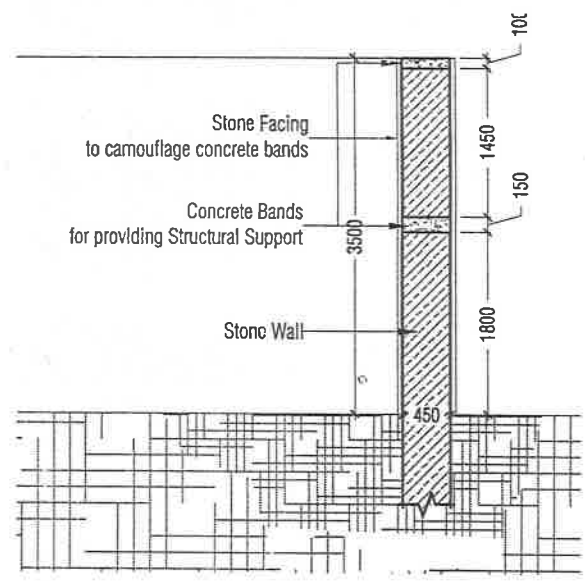

Enclosure boundary wall

© This drawing is the property of Sanjeev Gupte (Architect) and is issued in confidence. It should not be used, copied or reproduced without written permission.

PROJECT :  
Drawing for Biological Park, Sajjangarh, Udaipur (Raj.)

- GENERAL NOTES :
1. ALL DIMENSIONS ARE IN MILLIMETERS UNLESS MENTIONED OTHERWISE.
  2. DIMENSIONS SHALL NO BE SCALED OFF THE DRAWINGS.
  3. IN CASE OF ANY DISCREPANCY BETWEEN DRAWINGS, INSTRUCTIONS SHALL BE OBTAINED BEFORE IMPLEMENTATION.
  4. WORK SHALL BE CARRIED OUT IN ACCORDANCE TO THE SPECIFICATIONS MENTIONED.

Client's Name:-  
DRAWN BY : deepak  
RELATED DRAWING :  
SCALE : N.T.S. on A3 sheet

NO.	DESCRIPTION	DATE	BY
01	revised for wall	25.12.2009	
02	revised	15.05.2010	
03	revised	16.02.2012	

DRAWING NO.:	82	R3
DRAWING TITLE:	Sloth Bear Enclosure Barrier Details	

**SANJEEV GUPTA**  
ARCHITECT  
A/c: 18 Old Lines, Tiger Hills  
28 - Back Road, Udaipur Rajasthan - 313 025  
Ph. no : 0294-2451132  
email : sanjeevgupta.architect@gmail.com