


27

# CONSTRUCTION OF HOLDING ROOM & PADDACK FOR TIGER AT KOORGAHALLI

ALL MEASUREMENTS ARE IN METER

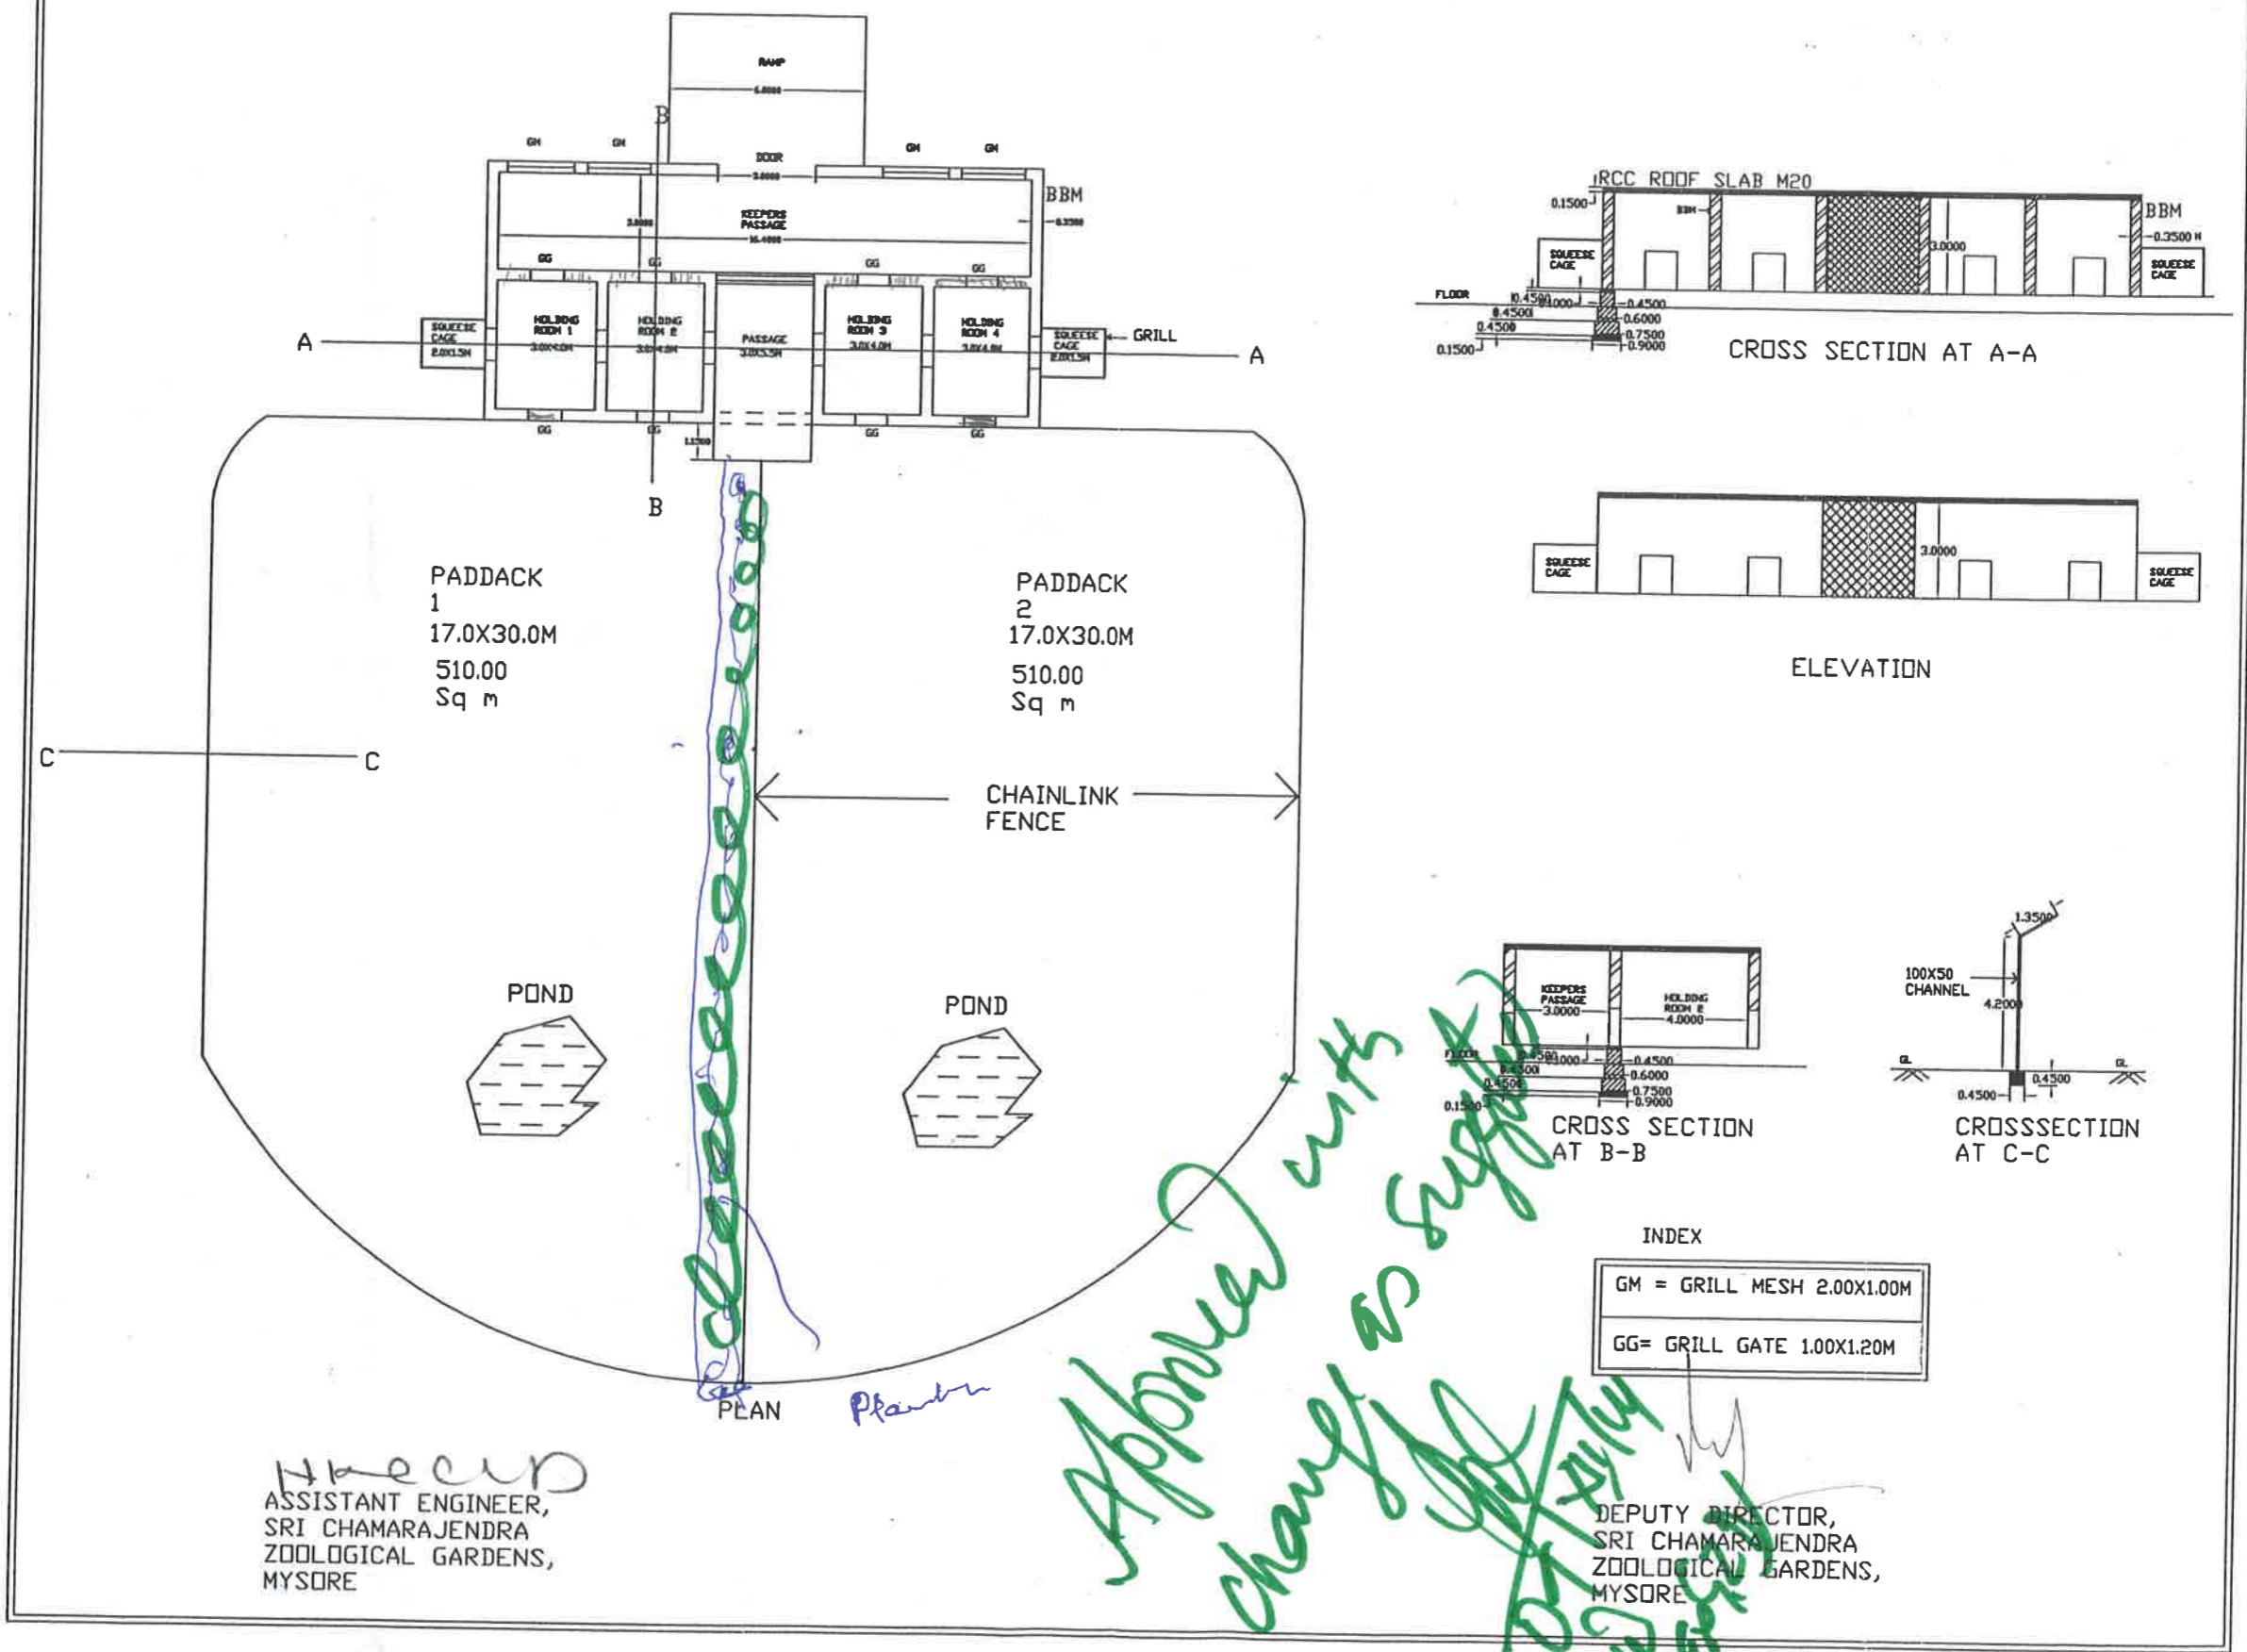

*H. K. C. R.*  
 ASSISTANT ENGINEER,  
 SRI CHAMARAJENDRA  
 ZOOLOGICAL GARDENS,  
 MYSORE

*Approved with  
 change as suggested  
 02/05/14  
 62*

DEPUTY DIRECTOR,  
 SRI CHAMARAJENDRA  
 ZOOLOGICAL GARDENS,  
 MYSORE