



28

- d) The night shelter should be pushed back by 4 meters to increase the area of paddock.
- e) The keepers path should be made wider from the service road.
- f) Instead of 4 entries from paddock only 2 entries should be made.
- g) The house should not be depressed and should be kept at ground level.
- h) The chain-link mesh height should be of 5 mt. with inward inclined steel plate at an angle of 120 degree of 1.5 mt. wide.

### 3. Rescue Centre

#### A. Elephant and Tiger

The design was scrutinized and approved.

#### B. Leopard

The design was scrutinized and not approved. The members suggested that the instead of cage enclosure, it should be made open enclosure as of in the zoo.

## II. **Assam State Zoo, Guwahati, Assam**

Detailed presentation was made by Sh. Chandan Bora, Director, Assam State Zoo, Guwahati and following decision were taken:-

### 1. Revised designs of Pigmy hog enclosure

The design was scrutinized and approved.


### 2. Revised designs of Sangai and Serow enclosures

The designs were scrutinized and necessary amendments were made on the hard copy of the design itself. A copy of the same was handed over to the Director, Assam State Zoo, Guwahati in person to rectify the same and submit amended copies for its approval. The Director, Assam State Zoo was also requested to visit the herbivore and primate enclosures in the National Zoological Park, Delhi.

### 3. Revised designs of Stump tailed macaque

The design was scrutinized and approved.

28

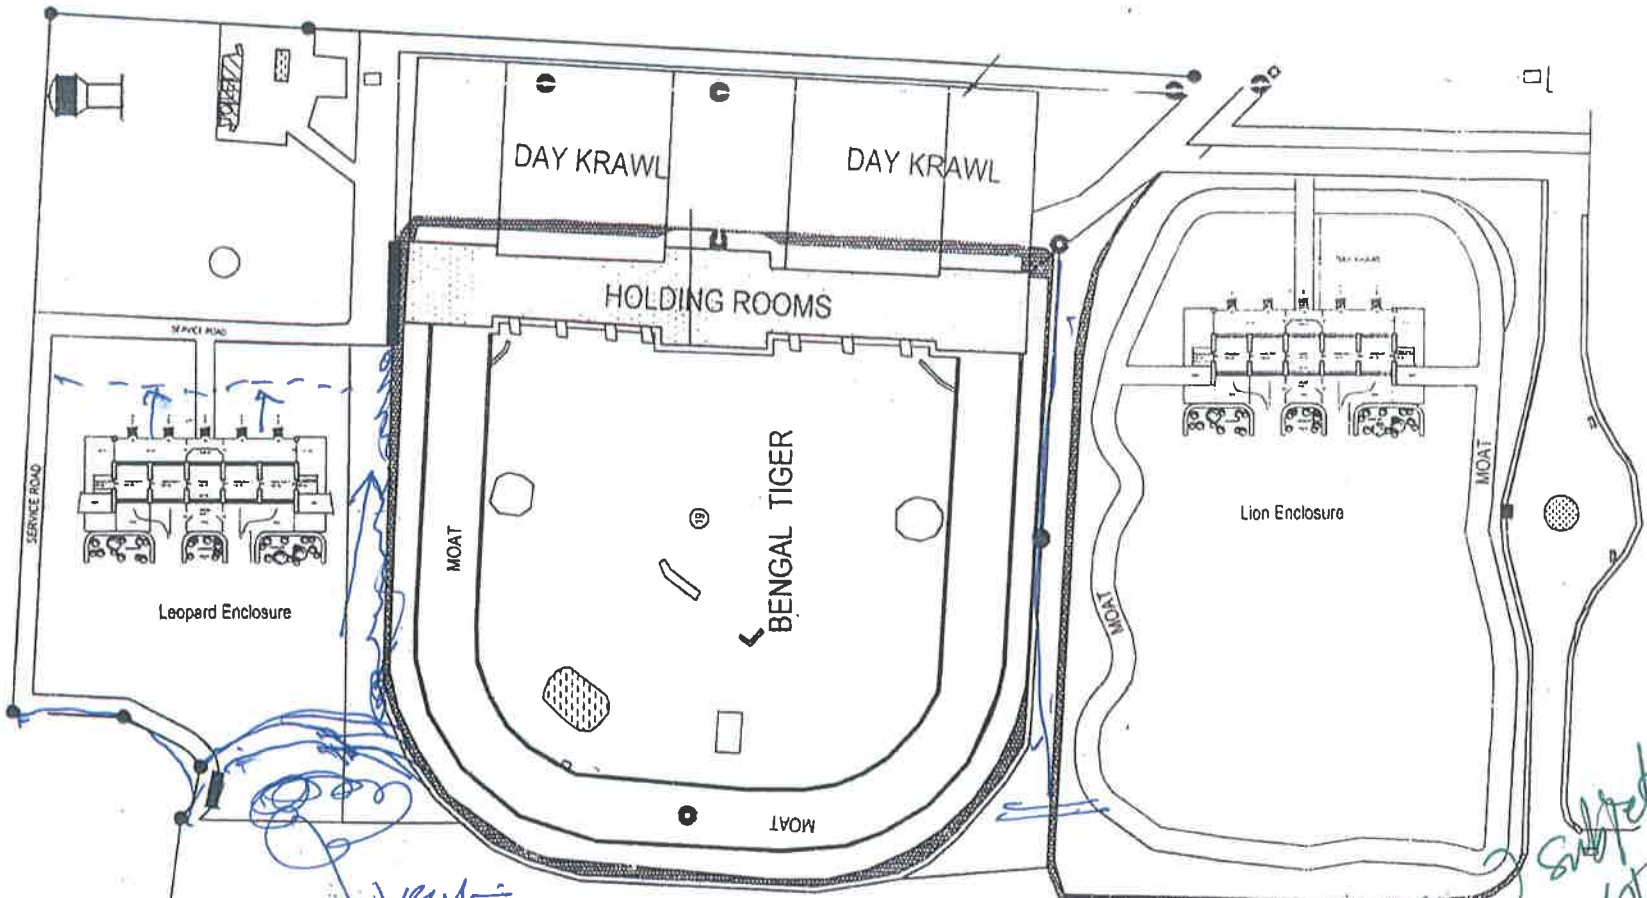

Proposed Enclosure Detail for  
Sri.Chamarajendra Zoological Garder  
at Mysore



Title: Layout Plan  
Drawing: Plan  
Dwg no: 08 of 06  
Date: 27.01.14  
Scale: 1:100

ALL DIMENSIONS ARE IN METERS UNLESS OTHERWISE SPECIFIED  
ALL CURVES ARE TO BE DRAWN AS SHOWN IN THE DRAWING  
ALL DIMENSIONS ARE TO BE TAKEN TO THE CENTER LINE UNLESS OTHERWISE SPECIFIED

Sr. NO.	DATE	DESCRIPTION OF REVISIONS



*07/08/14*  
Chief Conservator of Forests &  
Executive Director  
Sri Chamarajendra Zoological Garden  
MYSORE

LAYOUT PLAN FOR LEOPARD AND LION ENCLOSURES

*Apply changes as suggested*  
*subject to*  
*revisions*  
*47th March 2014*  
Archinnovations  
architecture + interior design  
all 2D drawings with scale  
Sri Chamarajendra Zoological Garden  
Mysore

THIS DRAWING IS A PROPERTY OF ARCHINNOVATIONS. NO PART OF THIS DRAWING IS TO BE REPRODUCED OR TRANSMITTED IN ANY FORM OR BY ANY MEANS WITHOUT THE WRITTEN PERMISSION OF THE ARCHITECT.