



जहाँ है हरियाली।
वहाँ है खुशहाली।।



GOVERNMENT OF INDIA
MINISTRY OF ENVIRONMENT & FORESTS

Central Zoo Authority

3 copies

280



F. No. 19-70/93-CZA(161)(Vol. XIV)(M) | 5228 DATE: 07.07.2014

To

Sh. A. M. Ajankar
Director
V. J. B. Udyan-Zoo,
Byculla, Mumbai (Maharashtra)

Sub:- Designs for the construction of various enclosures at V. J. B. Udyan-Zoo, Byculla, Mumbai.

Sir,

The designs for the construction of various enclosures at V. J. B. Udyan-Zoo, Byculla were placed before the members of the Expert Group on Zoo Designing of the Central Zoo Authority in its meeting held on 1st July, 2014. The designs were scrutinized and following observations were made:-

Nature emerging enrichment and creation of natural enrichment as asked earlier may be kept in mind while construction works goes on.

I. Construction of enclosure for Black Buck

Design was scrutinized and approved, subject to following observations:-

- a) The viewing area indicated is too small considering the number of visitors. This may be a convex type of viewing area protruding in to the enclosure with much larger area, considering the visitation in Mumbai.
- b) Kraal may be made slightly larger and covered, for secure feeding of the animals.

II. Construction of enclosure for Sambar and Barking Deer

Design was scrutinized and following observations were made:-

- a) As the species are not endangered species, approval is not required from the Central Zoo Authority. However provide appropriate viewing area.

...2/-

280

-2-

III. Construction of enclosure for Nilgai and Four horned antelope


Design was scrutinized and approved, subject to following conditions:

- a) Viewing area should be made simpler and larger. The rectangular viewing shelter may not be required since larger viewing area is to be provided.
- b) Covered Kraal should be increased in size.
- c) Separate Kraals for Nilgai & Four Horned Antelope should be provided.
- d) Capture arrangement should be provided for the animals.

IV. Construction of Bird Aviary - 2

The design was scrutinized and approved.


Yours faithfully,


(Inder Dhamija)
DIG (HQ)


Copy to the Commissioner, Greater Mumbai Municipal Corporation, Mumbai, Maharashtra.


(Inder Dhamija)
DIG (Hqr.)

280

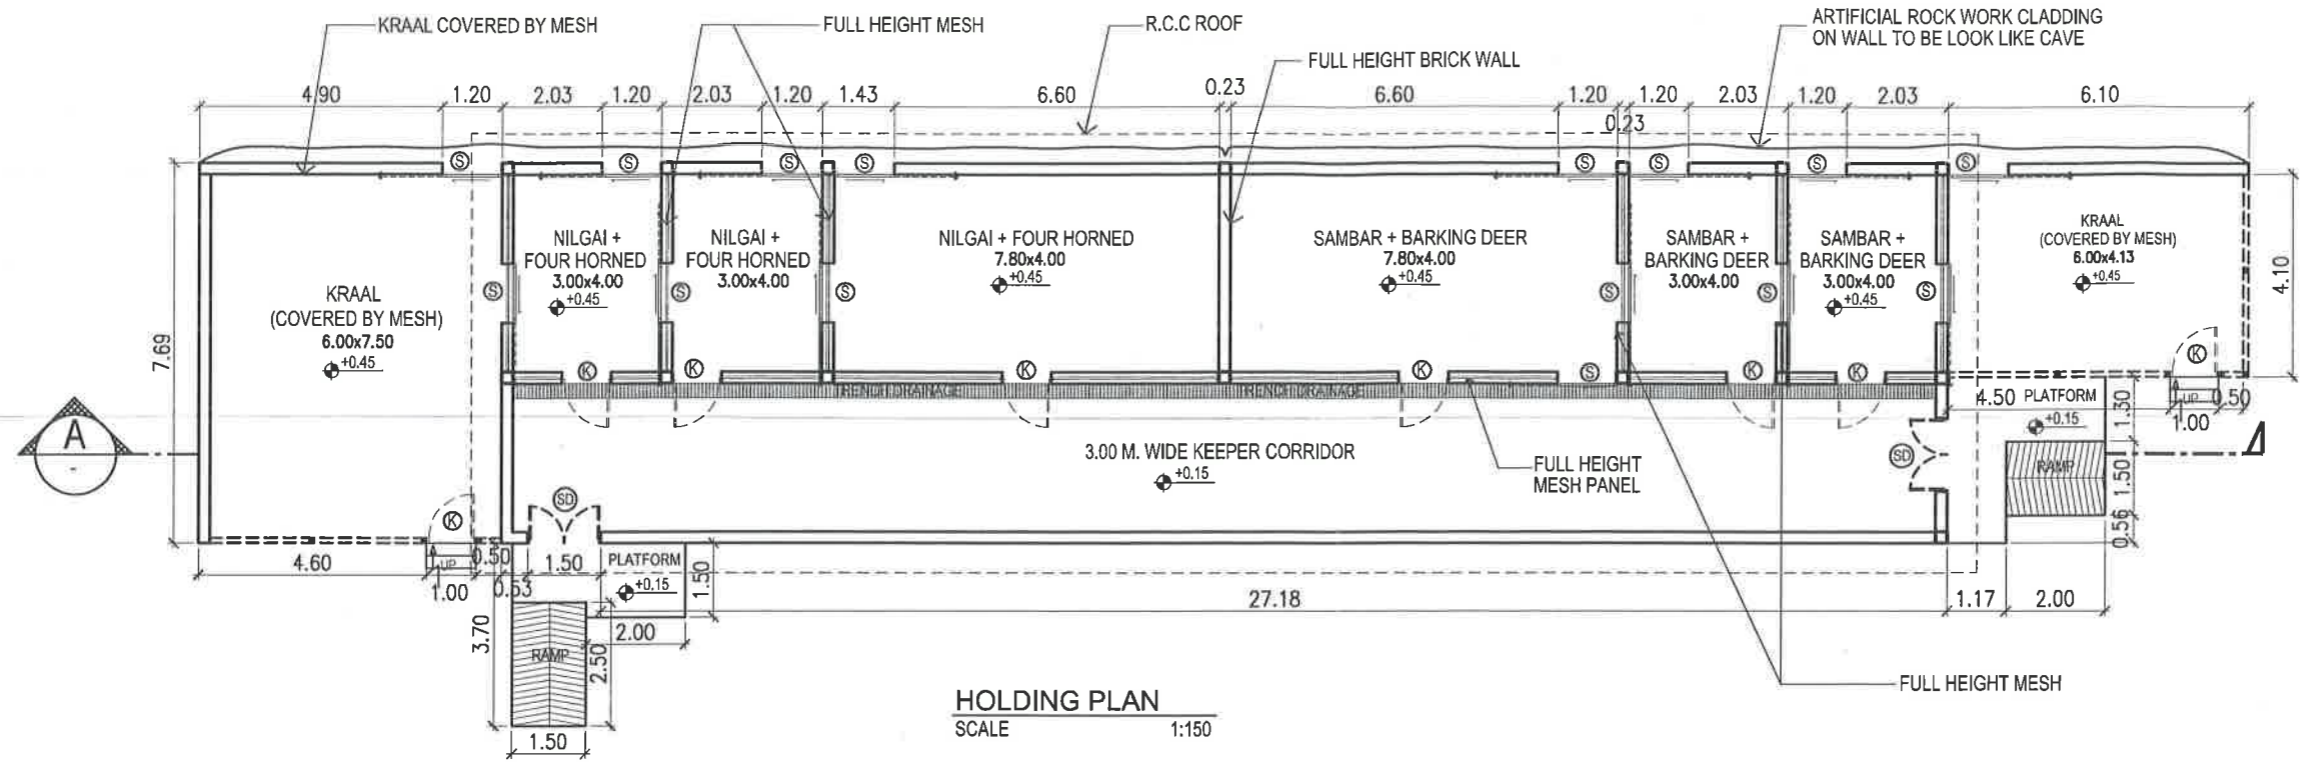

HOLDING PLAN
SCALE 1:150

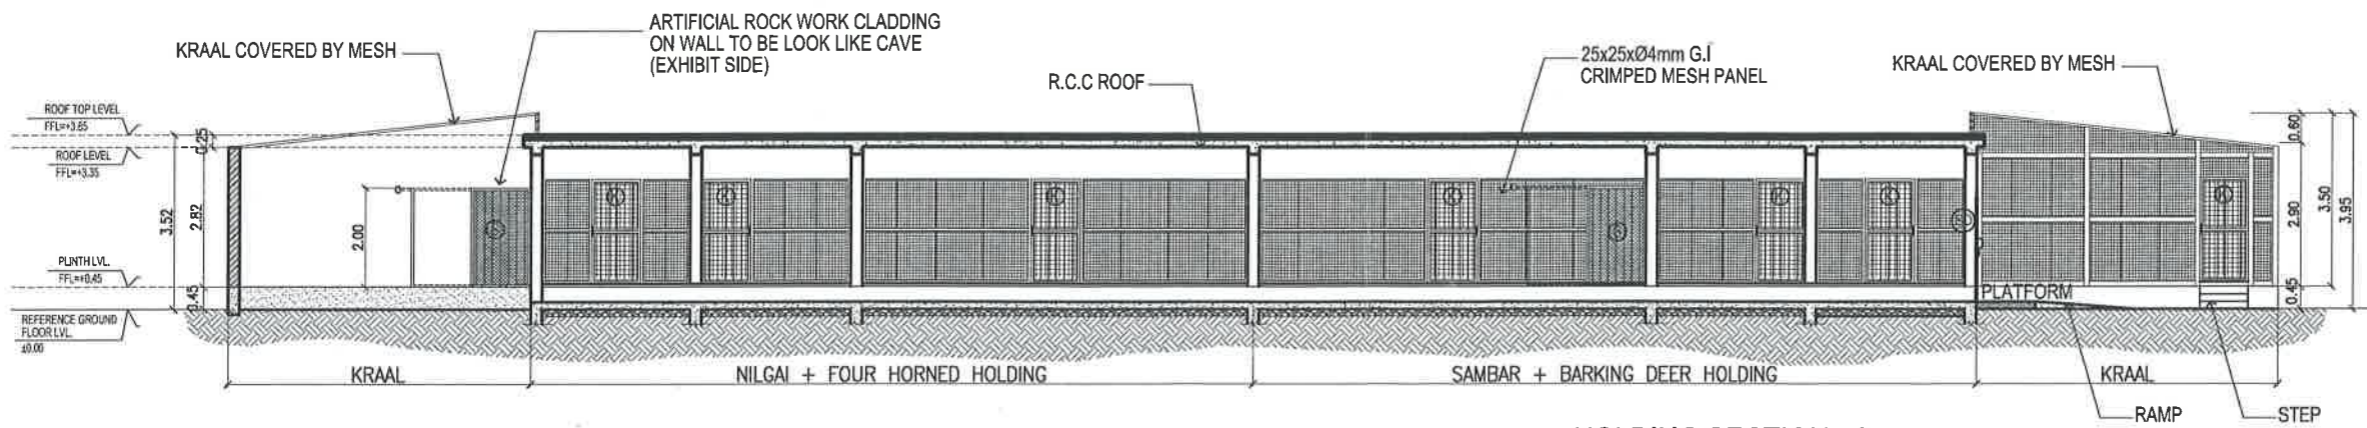

HOLDING SECTION - A
SCALE 1:150

DOORS SCHEDULE

S.NO.	SYM.	OPENING SIZE	DESCRIPTION	QTY.
01.	K	1.00 x 2.10 m	KEEPER SWING DOOR	08
02.	S	1.20 x 2.00 m	ANIMAL SLIDING DOOR	16
03.	SD	1.50 x 2.10 m	KEEPER SERVICE DOUBLE DOOR	02

HOLDING DETAIL
NILGAI + FOUR HORNED ANTELOPE & SAMBAR + BARKING DEER EXHIBIT

Amj.
Director
V. J. B. UDYAN-ZOO
Byculla, Mumbai-27.

RAHUL V. CHENBURKAR
B. Arch. A.I.A.
Architect & Designer
Regn. No. CA/5/19201

Notes:
This document should not be relied on or used in circumstances other than those for which it was originally prepared and for which HKS DESIGNER & CONSULTANT INTERNATIONAL COMPANY LTD. was commissioned.
HKS DESIGNER & CONSULTANT INTERNATIONAL COMPANY LTD. accepts no responsibility for this document to any other party other than the person by whom it was commissioned. This drawing is the property of MCGM. It is not allowed to reproduce its contents in any form except for the purpose for which it is intended.

AUTHORISED SIGNATORIES

- DESIGN CONSULTANT :
- CIVIL CONSULTANT :
- STRUCTURAL CONSULTANT :
- MECHANICAL CONSULTANT :
- ELECTRICAL CONSULTANT :
- PLUMBING CONSULTANT :
- PROJECT MANAGEMENT CONSULTANT :
- H.V.A.C CONSULTANT :
- LIFE SUPPORT SYSTEM CONSULTANT :
- OPERATIONS CONSULTANT :
- SECURITY CONSULTANT :
- P & D (MCGM) :

HKS DESIGNER & CONSULTANT INTERNATIONAL COMPANY LTD.
Site Office Telefax: +91 22 373 4007
Web site: www.hksconsultants.com

COMMENTS

Sr.No.	COMMENT	DATE	BY

REVISIONS

Sr.No.	REVISIONS	DATE	BY

SHEET TITLE : NILGAI + FOUR HORNED ANTELOPE & SAMBAR DEER EXHIBIT HOLDING DETAIL

PROJECT : RENOVATION OF VEERMATA JIJABAI BHOSALE UDYAN - ZOO
ADDRESS : DR. B. AMBEDKAR MARG, BYCULLA, MUMBAI - 400027

STAMP : **RAHUL V. CHENBURKAR**
B. Arch. A.I.A.
Architect & Designer
Regn. No. CA/5/19201

DATE : 13-12-2013
DRAWN BY : AJAZ
SCALE : 1:150
CHD BY : Dr.KAZVEEN

DRAWING NO.
HKS-SBD-05