

**TIGER EXHIBIT DESCRIPTION**  
 TOTAL TIGER EXHIBIT AREA= 1788.91 SQ.M  
 No. Of ANIMAL= (2-3-0)= 5

**AREA CALCULATION**

EXHIBIT NAME	VIEWING AREA	HOLDING & KRAAL	PADDOCK AREA	TOTAL EXHIBIT AREA
TIGER EXHIBIT	211.24	229.58	2680.97	3122.07

*[Signature]*  
**Evolution & Monitoring Officer**  
 Central Zoo Authority  
 Ministry of Environment and Forests  
 Govt. of India, New Delhi

*[Signature]*  
**B.S. BONAL**  
 Member Secretary,  
 Central Zoo Authority  
 (Ministry of Environment & Forests)  
 Govt. of India, New Delhi


*[Signature]*  
**J. B. UDYAN-ZOO**  
 Byculla, Mumbai-27.

*[Signature]*  
**Director**

**PROPOSED LAYOUT PLAN  
 TIGER EXHIBIT**

1:400

**KEY PLAN**

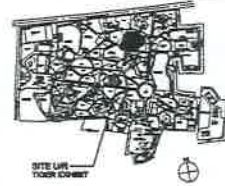

**NOTES:**  
 This document should not be relied on or used to disseminate other than those for which it was originally prepared and for which HKS DESIGNER & CONSULTANT INTERNATIONAL COMPANY LTD. was commissioned.  
 HKS DESIGNER & CONSULTANT INTERNATIONAL COMPANY LTD. accepts no responsibility for the documents in any other party other than the person by whom it was commissioned. This drawing is the property of HKS and is not allowed to reproduce its contents in any form except for the purpose for which it is intended.

**AUTHORISED SIGNATORIES**

- DESIGN CONSULTANT:
- CIVIL CONSULTANT:
- STRUCTURAL CONSULTANT:
- MECHANICAL CONSULTANT:
- ELECTRICAL CONSULTANT:
- PLUMBING CONSULTANT:
- PROJECT MANAGEMENT CONSULTANT:
- H.V.A.C CONSULTANT:
- LIFE SUPPORT SYSTEM CONSULTANT:
- OPERATIONS CONSULTANT:
- SECURITY CONSULTANT:
- P & D (MCCM):



**HKS DESIGNER & CONSULTANT INTERNATIONAL COMPANY LTD.**  
 310 Office Tower - 491 22 373 4037  
 Web site : www.hksindia.com

**COMMENTS**

Serial	COMMENT	DATE	BY

**REVISIONS**

Serial	REVISIONS	DATE	BY

**SHEET TITLE : TIGER EXHIBIT  
 PROPOSED LAYOUT PLAN**


**PROJECT :**  
 REPAIRATION OF VEERMATA JIUBAI BHOSALE  
 ZOO  
 ADDRESS :  
 DR. BALAJI RAMJI, BYCULLA, MUMBAI - 400027

**STAMP**

*[Signature]*  
**RAHUL V. CHENBURKAR**  
 B. Arch.  
 Architect  
 Regn. No. *[Number]*

DATE: 09-05-2014  
 DRAWN BY: FAZAL  
 SCALE: 1:400  
 CHK BY: DR. KAZIYEN  
 DRAWING NO.:  
 HKS-TD-01

285

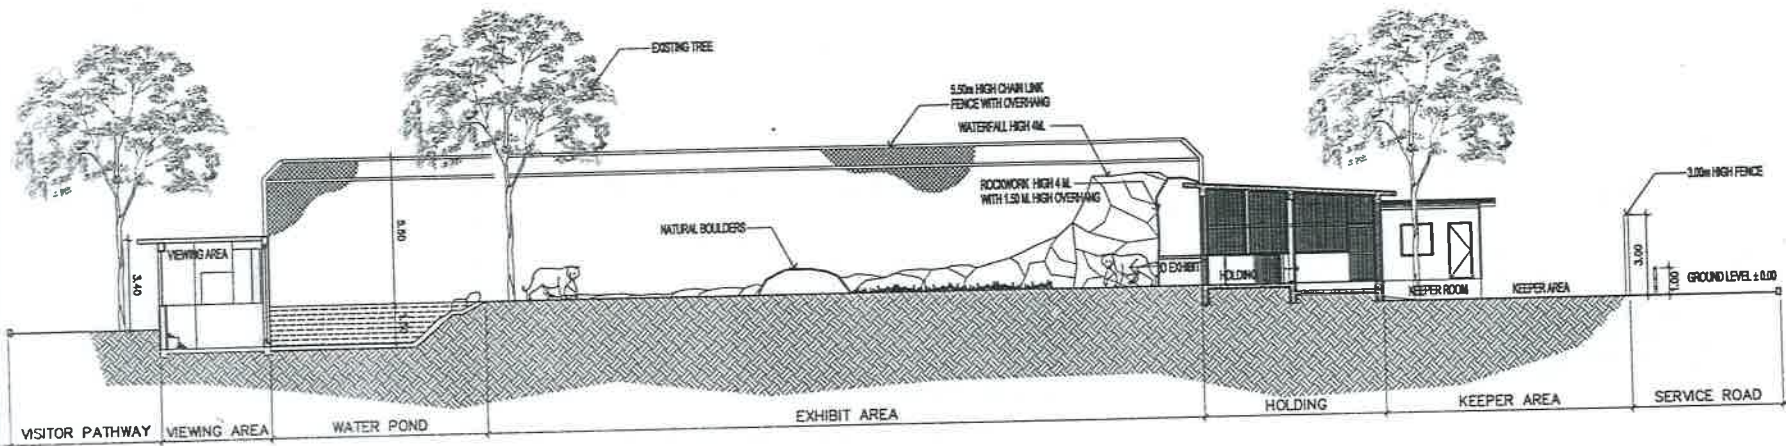

**SECTION A**  
SCALE 1:200

**NOTES:**  
This document should not be relied on or used in circumstances other than those for which it was originally prepared and for which HKS DESIGNER & CONSULTANT INTERNATIONAL COMPANY LTD. was commissioned.  
HKS DESIGNER & CONSULTANT INTERNATIONAL COMPANY LTD. accepts no responsibility for this document to any other party other than the person by whom it was commissioned. This drawing is the property of HKS and is not allowed to be reproduced in any form except for the purposes for which it is intended.

- AUTHORISED SIGNATORIES**
- DESIGN CONSULTANT
  - CIVIL CONSULTANT
  - STRUCTURAL CONSULTANT
  - MECHANICAL CONSULTANT
  - ELECTRICAL CONSULTANT
  - PLUMBING CONSULTANT
  - PROJECT MANAGEMENT CONSULTANT
  - M.V.A.C CONSULTANT
  - LIFE SUPPORT SYSTEM CONSULTANT
  - OPERATIONS CONSULTANT
  - SECURITY CONSULTANT
  - P & D (MCCM)

**HKS DESIGNER & CONSULTANT INTERNATIONAL COMPANY LTD.**  
Site Office: Tulum - 01 22 373 4007  
Web site: www.hks.com/india.com

**COMMENTS**

Sl. No.	COMMENT	DATE	BY

**REVISIONS**

Sl. No.	REVISIONS	DATE	BY

**SHEET TITLE: TIGER EXHIBIT EXHIBIT SECTIONS**

**PROJECT:**  
RENOVATION OF VEERMATA JIJABAI BHOSALE ZOO  
MARG, BYCULLA, MUMBAI - 400027

**RAHUL B. AGARWAL**  
Architect  
Regn. No. C-115/2011  
DATE: 05/06/2011

**Director**  
**V. R. UDYAN-ZOO**  
Borivli, Mumbai-27.


**B.S. BONAL**  
Member Secretary  
Central Zoo Authority  
(Ministry of Environment & Forests)  
Govt. of India, New Delhi

**Evaluation & Monitoring Officer**  
Central Zoo Authority  
Ministry of Environment and Forests  
Govt. of India, New Delhi

**EXHIBIT SECTIONS**  
**TIGER EXHIBIT**

SCALE = 1:200  
CHD BY: DR. KAZVEEN  
DRAWING NO.: HKS-TD-02

288

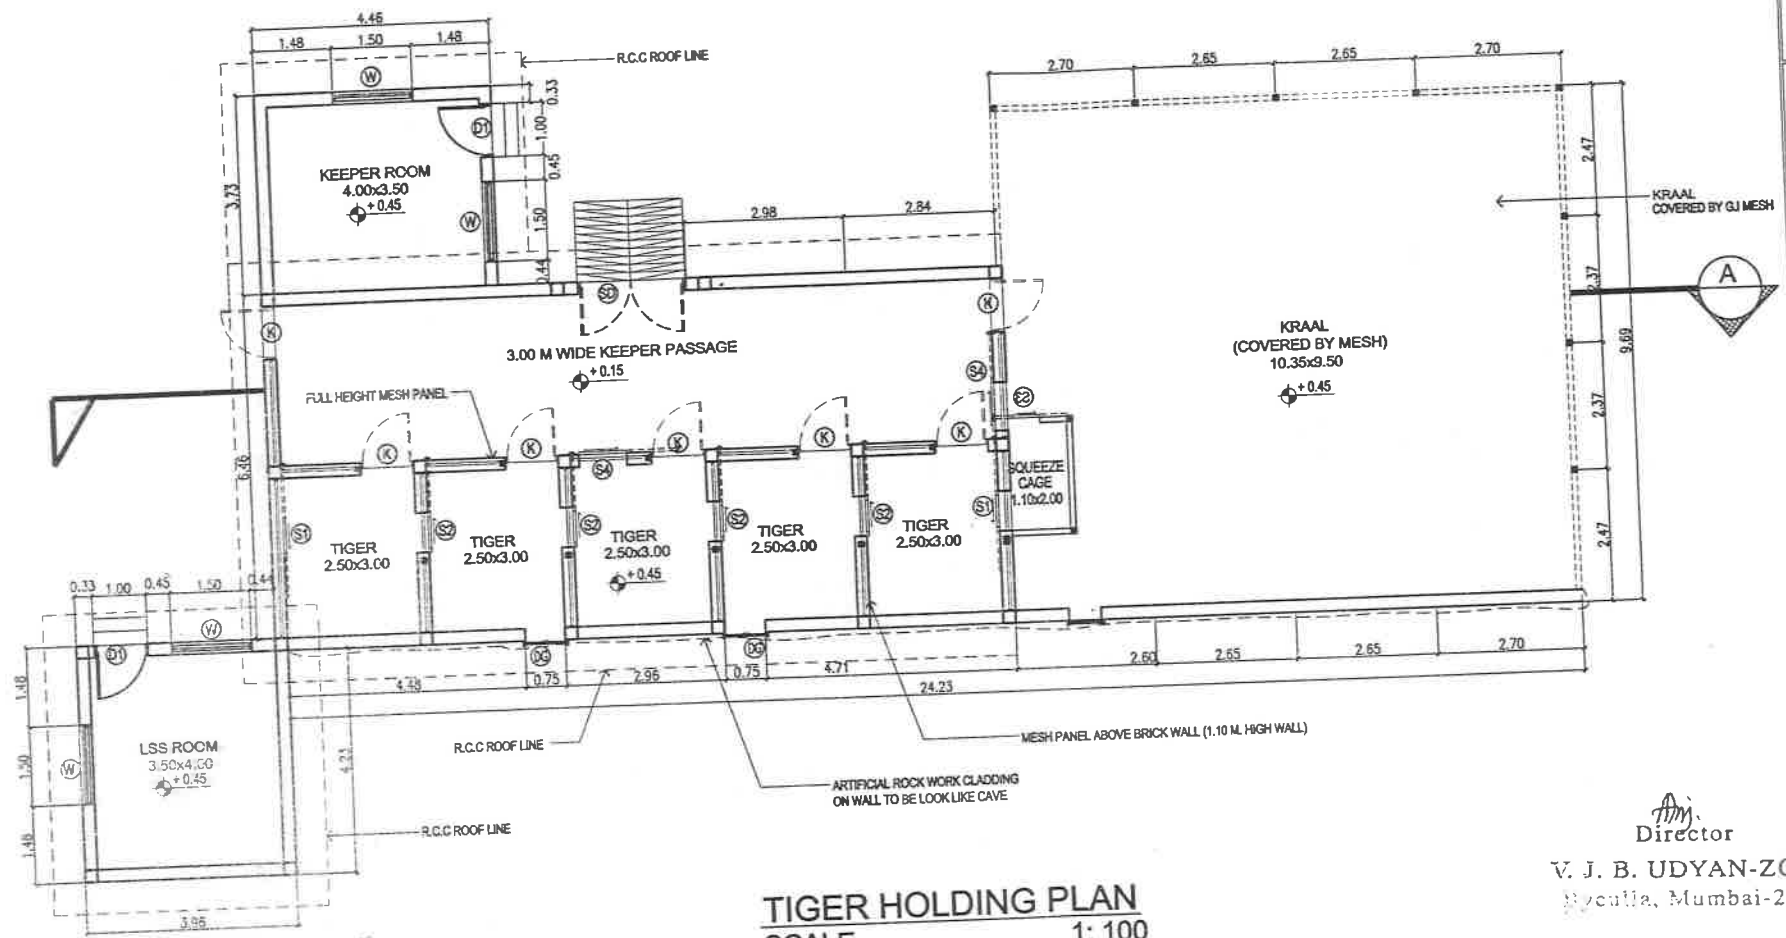

**TIGER HOLDING PLAN**  
SCALE 1: 100

**DOORS & WINDOWS SCHEDULE**

S.NO.	SYM.	OPENING SIZE	DESCRIPTION	QTY.
01.	K	1.00 x 2.10 m	KEEPER SWING DOOR	07
02.	S1	0.75 x 1.10 m	ANIMAL SLIDING DOOR	08
03.	S2	0.60 x 1.10 m	ANIMAL SLIDING DOOR	01
04.	SD	2.00 x 2.10 m	KEEPER SERVICE DOUBLE DOOR	02
05.	D1	1.00 x 2.10 m	KEEPER SWING WOODEN DOOR	02
06.	DG	1.00 x 1.00 m	LIFTING DOOR	04
07.	W	1.50 x 1.20 m	SLIDING GLASS WINDOW	04

**B.S. BONAL**  
Member Secretary  
Central Zoo Authority  
Ministry of Environment & Forests  
Govt. of India, New Delhi

**Evaluation & Monitoring Officer**  
Central Zoo Authority  
Ministry of Environment and Forests  
Govt. of India, New Delhi

**Director**  
**V. J. B. UDYAN-ZOO**  
Byculla, Mumbai-27.

**HOLDING DETAIL**  
**TIGER EXHIBIT**

**NOTES:**  
This document should not be used or used in circumstances other than those for which it was originally prepared and for which HKS DESIGNER & CONSULTANT INTERNATIONAL COMPANY LTD. was commissioned.  
HKS DESIGNER & CONSULTANT INTERNATIONAL COMPANY LTD. accepts no responsibility for the document in any other capacity other than that specified above and is not allowed to reproduce it's contents in any form except for the purpose for which it is intended.

- AUTHORISED SIGNATDRIES**
- DESIGN CONSULTANT:
  - CIVIL CONSULTANT:
  - STRUCTURAL CONSULTANT:
  - MECHANICAL CONSULTANT:
  - ELECTRICAL CONSULTANT:
  - PLUMBING CONSULTANT:
  - PROJECT MANAGEMENT CONSULTANT:
  - H.V.A.C CONSULTANT:
  - LIFE SUPPORT SYSTEM CONSULTANT:
  - OPERATIONS CONSULTANT:
  - SECURITY CONSULTANT:
  - P & D (MGM):

**HKS DESIGNER & CONSULTANT INTERNATIONAL COMPANY LTD**  
Site Office: Tel Aviv +91 22 375 4007  
Web site: www.hksindia.com

**COMMENTS**

Sr. No.	COMMENT	DATE	BY

**REVISIONS**

Sr. No.	REVISIONS	DATE	BY

**SHEET TITLE:**  
TIGER HOLDING DETAIL

**PROJECT:**  
RENOVATION OF VEERMATA JIJABAI BHOSALE ZOO  
ADDRESS:  
SA. BHOSALE ROAD, BYCULLA, MUMBAI - 400027


**RAHUL V. CHENBURKAR**  
B. Arch. A.I.A.  
Architect & Designer  
DATE: 11-5-2011  
SHEET No. CA-11-5-2011  
DRAWN BY: MANMOOR

SCALE: 1:100

**DRAWING NO.**  
HKS-TD-03



285

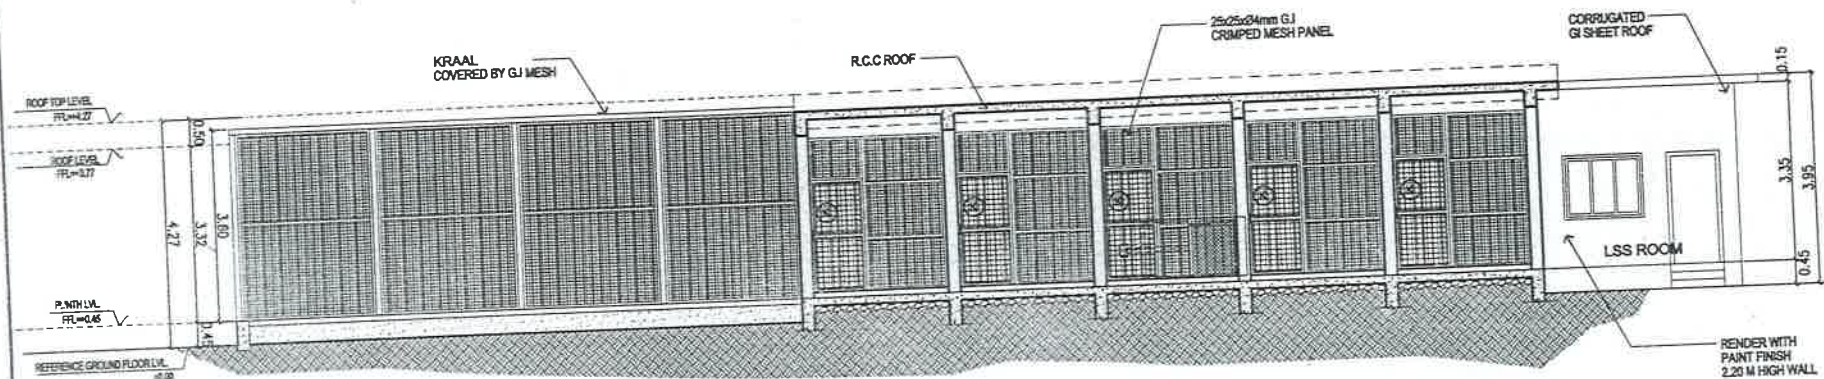

**SECTION - A**  
SCALE 1: 100

**Notes:**  
This document should not be relied on or used in circumstances other than those for which it was originally prepared and for which HKS DESIGNER & CONSULTANT INTERNATIONAL COMPANY LTD. was commissioned.  
HKS DESIGNER & CONSULTANT INTERNATIONAL COMPANY LTD. accepts no responsibility for this document to any other party other than the person to whom it was commissioned. This drawing is the property of HKS & is not allowed to reproduce or to contain any form except for the purposes for which it is intended.

- AUTHORISED SIGNATORIES**
- DESIGN CONSULTANT:
  - CIVIL CONSULTANT:
  - STRUCTURAL CONSULTANT:
  - MECHANICAL CONSULTANT:
  - ELECTRICAL CONSULTANT:
  - PLUMBING CONSULTANT:
  - PROJECT MANAGEMENT CONSULTANT:
  - HVAC CONSULTANT:
  - LIFE SUPPORT SYSTEM CONSULTANT:
  - OPERATIONS CONSULTANT:
  - SECURITY CONSULTANT:
  - P & D (MGM):

**HKS DESIGNER & CONSULTANT INTERNATIONAL COMPANY LTD.**  
25th Floor | Tower 2 | 91 22 372 4027  
Web site: www.hks.com/india

COMMENTS		
NO.	DESCRIPTION	DATE

**SHEET TITLE:**  
TIGER EXHIBIT: SECTION - A

**PROJECT:**  
RENOVATION OF VEERMATA JUBAI BHOGAL ZOO

**ADDRESS:**  
33-35, VEERMATA MARG, BYCULLA, MUMBAI - 400027



**RAHUL V. CHEMBURKAR**  
B. Arch.  
Architect & CA  
Reg. No. CA/3357/04  
SCALE = 1:100  
DATE: 10/06/2014  
CHD BY: DR. JAYVEER  
DRAWING NO. HKS-TD-04

**B. S. BONAL**  
Member Secretary  
Central Zoo Authority  
(Ministry of Environment & Forests)  
Govt. of India, New Delhi


**22/05/2014**  
21/6/14

Evaluation & Monitoring Officer  
Central Zoo Authority  
Ministry of Environment and Forests  
Govt. of India, New Delhi


*Am*  
**Director**  
**V. J. B. UDYAN-ZOO**  
Byculla, Mumbai-27.

**SECTION - A**  
**TIGER EXHIBIT**


285

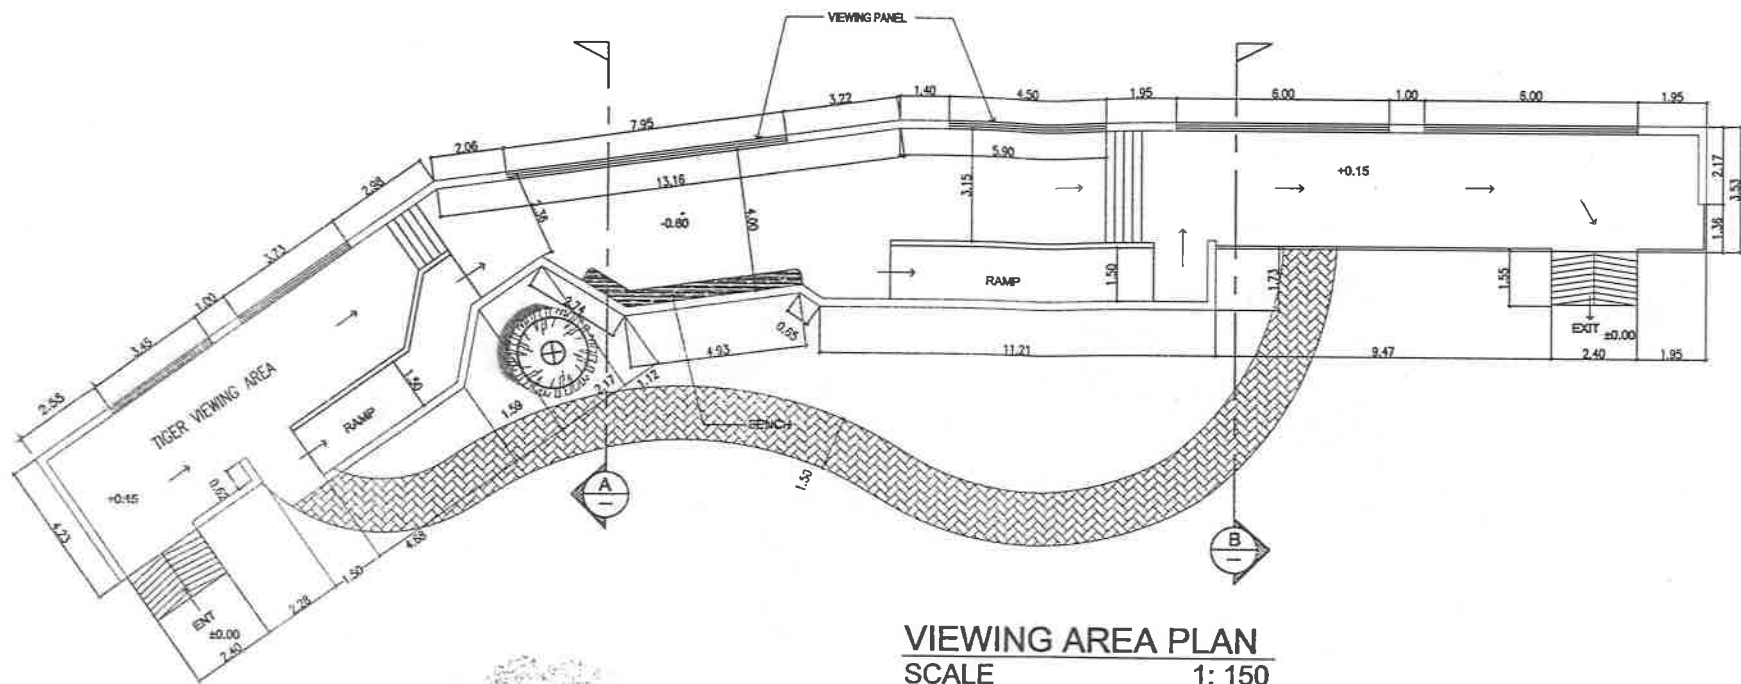


**VIEWING AREA PLAN**  
SCALE 1:150

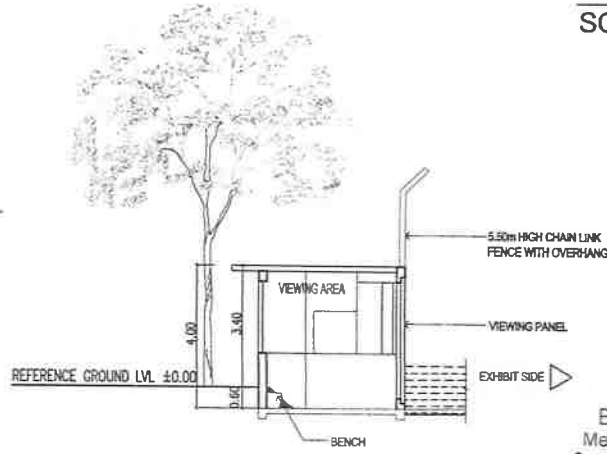


**SECTION A**  
SCALE 1:150

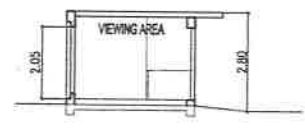

**SECTION B**  
SCALE 1:150

  
**M. J. B. UDYAN-ZOO**  
 Director  
 B.S. BONAL  
 Member Secretary  
 Central Zoo Authority  
 (Ministry of Environment & Forests)  
 Govt. of India, New Delhi

  
 Evaluation & Monitoring Officer  
 Central Zoo Authority  
 Ministry of Environment and Forests  
 Govt. of India, New Delhi

**VIEWING AREA DETAIL**  
**TIGER EXHIBIT** SCALE 1:150

NOTES:  
 This document should not be relied on or used in circumstances other than those for which it was originally prepared and for which HKS DESIGNER & CONSULTANT, INTERNATIONAL COMPANY LTD. was commissioned.  
 HKS DESIGNER & CONSULTANT INTERNATIONAL COMPANY LTD. accepts no responsibility for the document in other party other than the person by whom it was commissioned. This drawing is the property of HKS & is not allowed to reproduce it's contents in any form except for the purpose for which it is intended.

- AUTHORISED SIGNATORIES**
- DESIGN CONSULTANT:
  - CIVIL CONSULTANT:
  - STRUCTURAL CONSULTANT:
  - MECHANICAL CONSULTANT:
  - ELECTRICAL CONSULTANT:
  - PLUMBING CONSULTANT:
  - PROJECT MANAGEMENT CONSULTANT:
  - H.V.A.C CONSULTANT:
  - LIFE SUPPORT SYSTEM CONSULTANT:
  - OPERATIONS CONSULTANT:
  - SECURITY CONSULTANT:
  - P & D (MOSM):


**HKS DESIGNER & CONSULTANT INTERNATIONAL COMPANY LTD.**  
 Site Office: Tel Aviv - +91 22 373 4037  
 Web site: www.hksconsultants.com

**COMMENTS**


Sr. No.	COMMENT	DATE


**REVISIONS**

Sr. No.	REVISIONS	DATE	BY

**SHEET TITLE:**  
TIGER EXHIBIT VIEWING AREA DETAIL

**PROJECT:**  
 RENOVATION OF VEERJATA KUSHNERS ZOO  
 UDYAN - ZOO  
**ADDRESS:**  
 DR. B. AMBEGAONKAR MARG, COCHIN, KERALA

**STAMP:**  
  
 Archt.

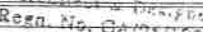**Regn. No.:**   
**DATE:** 09-05-2014 **SCALE:** 1:150  
**DRAWN BY:** DEVENDRA **CHK BY:** DR. KAZVEEN

**DRAWING NO.:**  
 HKS-TD-05