



29

केन्द्रीय चिड़ियाघर प्राधिकरण  
**Central Zoo Authority**

202

(STATUTORY BODY UNDER THE MINISTRY OF ENVIRONMENT & FORESTS, GOVT. OF INDIA)

Bikaner House, Annexe VI,  
Shahjahan Road, New Delhi - 110011  
website : <http://www.cza.nic.in>

**F. No. 19-15/92-CZA(128)(Vol.V)(M)**

**DATE: 25.7.2008**

To

The Executive Director  
Sri Chamarajendra Zoological Gardens,  
Indira Nagar,  
Mysore – 570 010 (Karnataka).

**Sub:- Development of Sri Chamarajendra Zoological Gardens, Mysore.**

Sir,

Please refer to your letter No. MYZ/CZA/CR-2/2008-09 dated 2.7.2008.

The proposed designs for the construction of animal enclosures at the Sri Chamarajendra Zoological Gardens, Mysore were placed before the 5<sup>th</sup> Meeting of the Expert Group on Zoo Designing held on 15<sup>th</sup> July, 2008 and the following observations are being made:—

**(i) Proposed enclosure for Goral and Hyena**

The designs were scrutinized and not approved, however, members observed that there is no necessity of moat on all sides of the enclosure. The moat should be restricted on the viewer side only. Revised designs along with the estimates should be submitted for further consideration.

**(ii) Renovation of the existing Leopard enclosure**

The design was approved.

**(iii) Proposed construction of Snake enclosures**

**(a) King Cobra and Python**

The designs were approved subject to the condition that the Zoo Operator should provide two cubicles/ houses for each species instead of providing three as proposed.

.....2/-

AC  
25/7/08

203

**(b) Wolf and Cat Snake**

The design was approved subject to that the Zoo Operator should provide two cubicles/ houses instead of five as proposed.

**(c) Keelback Snake**

The design was approved subject to that the Zoo Operator should provide three cubicles/ houses instead of six as proposed.

**(d) Cobra Viper, Krait, Trinket, Sandboa and Green Viper**

The designs were approved subject to that the Zoo Operator should provide six cubicles/ house instead of 10 as proposed.


**Yours faithfully,  
sd/-  
(B. R. Sharma)  
Member Secretary**

Copy to the Chief Wildlife Warden, Government of Karnataka, Bangalore for favour of information.

BT  
**(B. R. Sharma)  
Member Secretary**

29

**PRO. LAYOUT SHOWING SNAKE CAGES PLAN IN CHAMARAJENDRA ZOO, IN MYSORE**

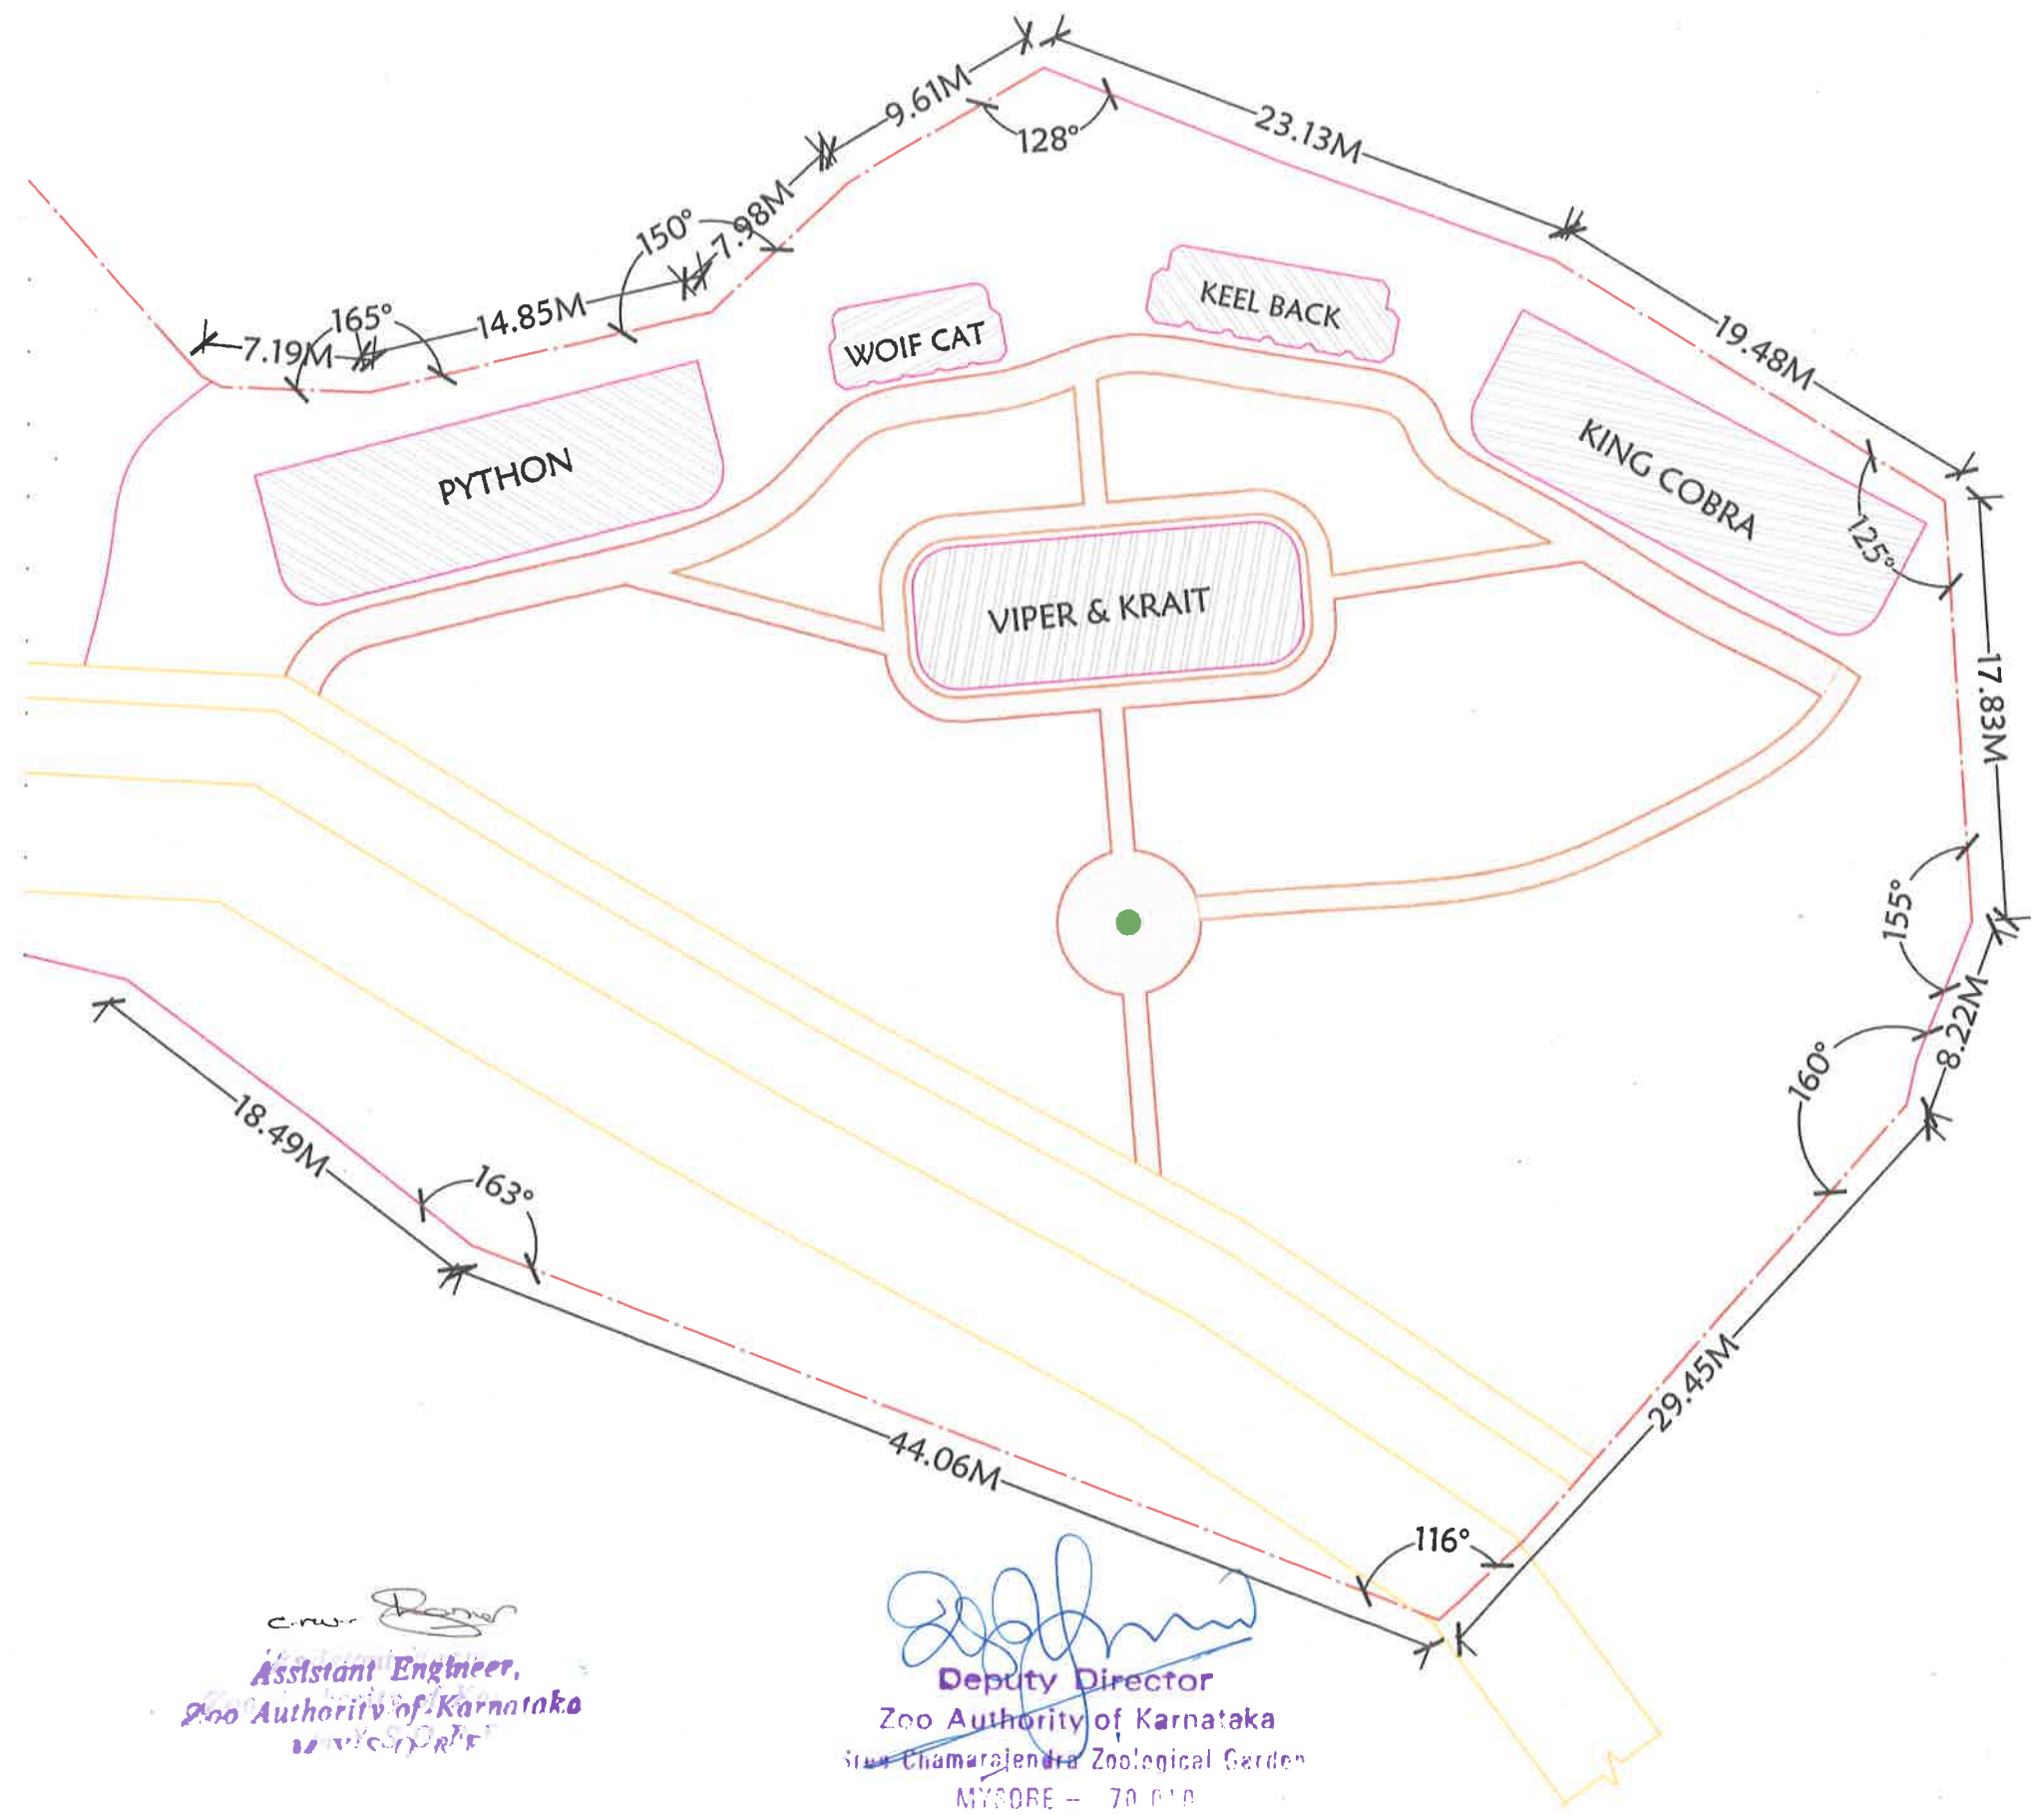


**INDEX**

	BOUNDARY LINE
	SOIL ROAD
	PROPOSED BUILDING
	TEMPORARY BENCH MARK



SCALE 1 :

Total Area : 10137.095q.M  
Or  
2 ACRES 20.20 Guntas

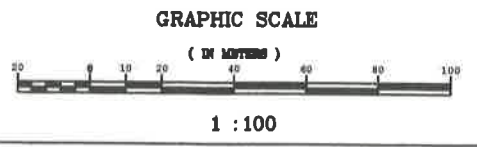

OWNER:  
*Mangh*  
Executive Director  
Zoo Authority of Karnataka  
Sri Chamaraajendra Zoological Garden  
MYSORE - 570 010

TITLE:  
PROPOSED LAYOUT PLAN SHOWING THE POSITIONING OF SNAKE CAGES IN CHAMARAJENDRA ZOO, IN MYSORE


DRAWN BY	CONSULTANTS <b>KOUSHIK CONSULTANTS</b>	DATE: - -2007
CHECKED BY	#20, 1ST FLOOR, OPP.MERIDIAN APARTMENT, JAYALAXMIVILAS ROAD, CHAMARAJAPURAM MYSORE - 05 PHONE - (0821) 2334880 & 9448056884	SHEET NO 1 OF 1
DRAWING NO :	SCALE 1 :	JOB NAME : Zoo

*[Signature]*  
Assistant Engineer,  
Zoo Authority of Karnataka  
MYSORE


*[Signature]*  
Deputy Director  
Zoo Authority of Karnataka  
Sri Chamaraajendra Zoological Garden  
MYSORE - 70 010



29

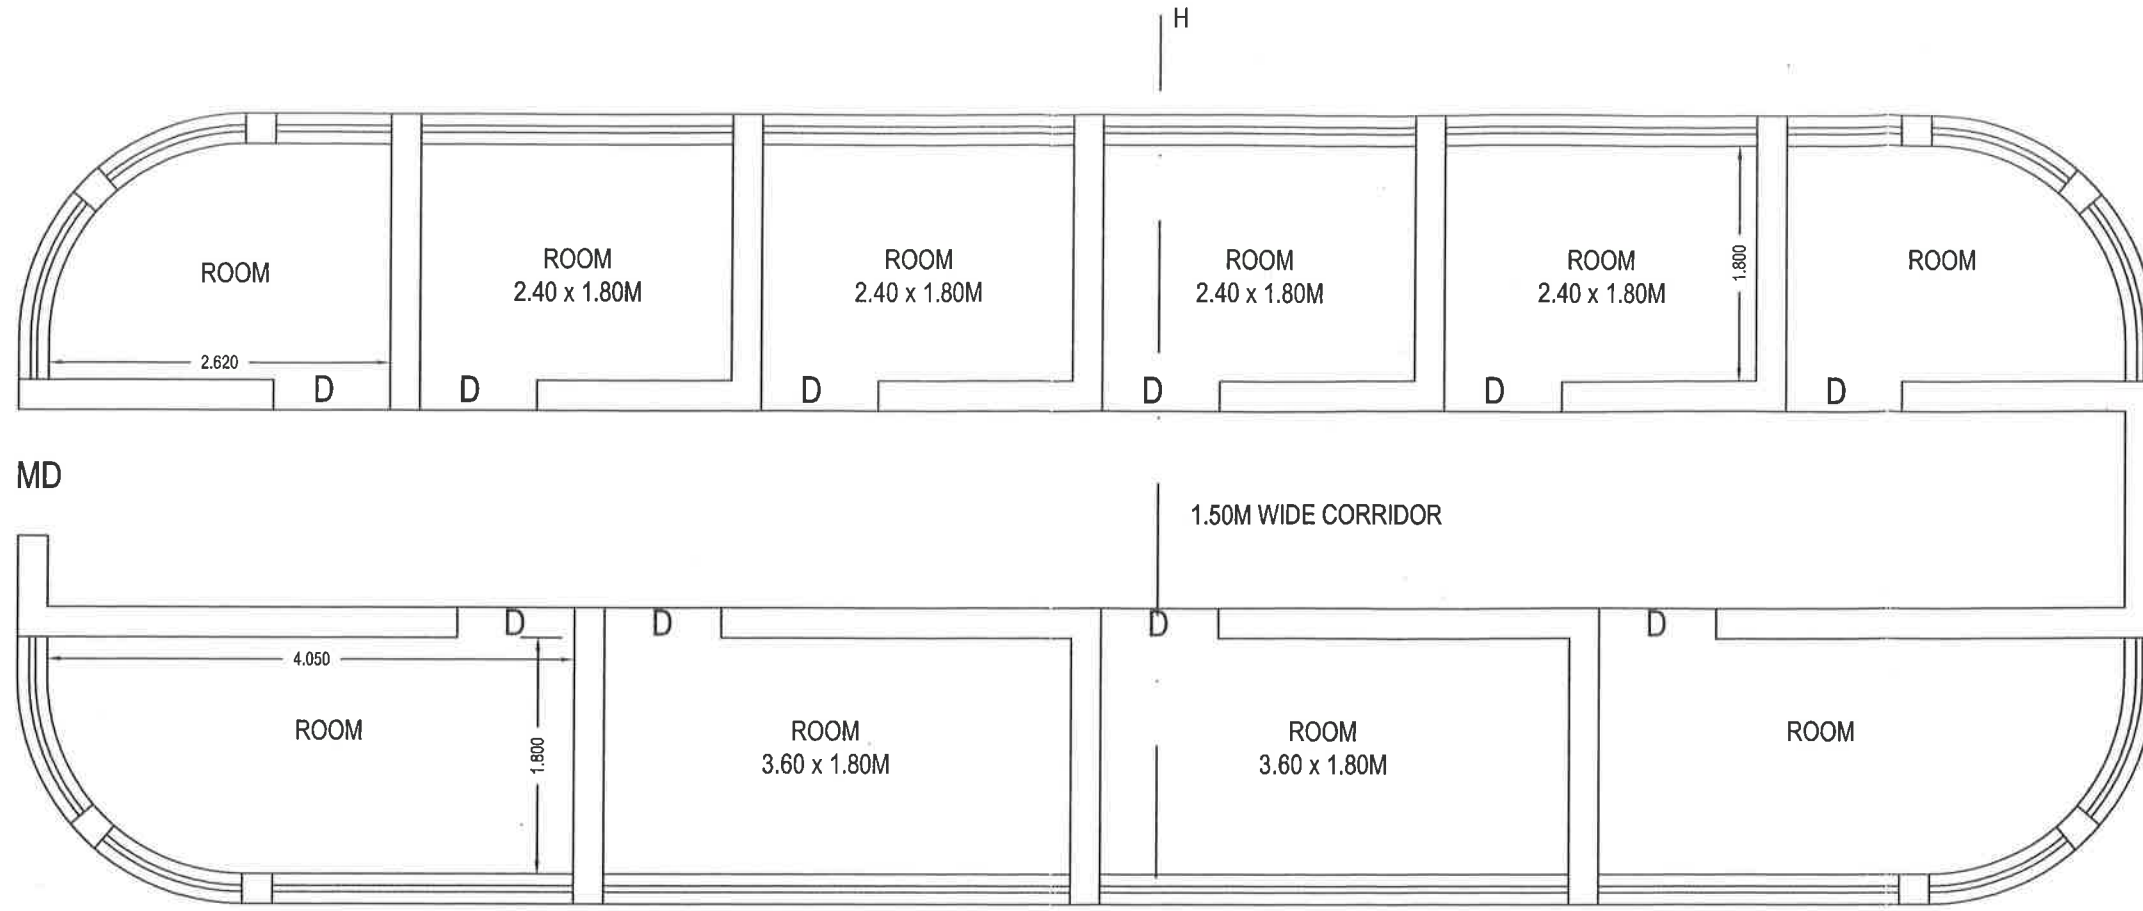

PLAN

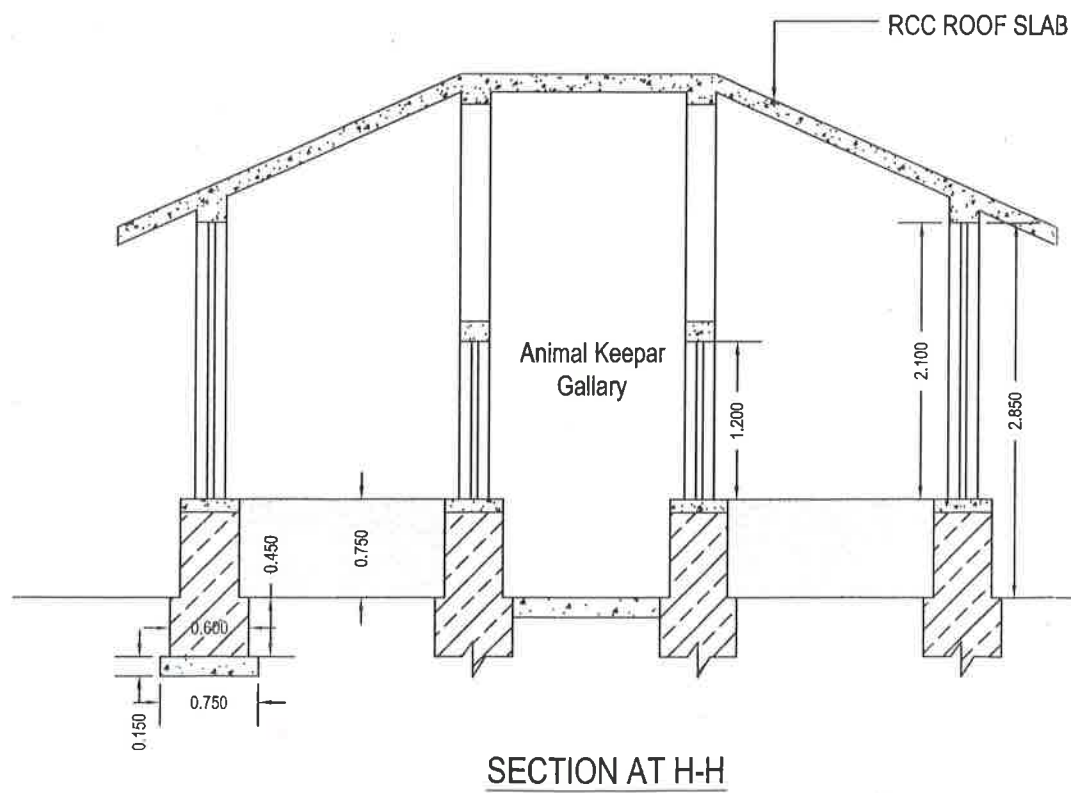

CONSTRUCTION OF CAGE FOR COBRA, VIPER, KRAIT, TRINKET, SANDBOA AND GREEN VIPER SNAKES IN SRI CHAMARAJENDRA ZOOLOGICAL GARDEN, MYSORE

INDEX :

D	0.90 x 1.20M
MD	1.00 x 2.10M

*[Signature]*  
 ASSISTANT ENGINEER  
 SCZG  
 MYSORE

*[Signature]*  
 DEPUTY  
 DIRECTOR SCZG  
 MYSORE

*[Signature]*  
 EXECUTIVE DIRECTOR  
 SCZG  
 MYSORE