


# ROYAL BENGAL TIGER ENCLOSURE PLAN NANDAN VAN JUNGLE SAFARI, NAYA RAIPUR



The drawing of the Bengal tiger enclosure to be constructed at Nandan Van Jungle Safari, Naya Raipur, Chhattisgarh was approved by the Expert Group on Zoo Designing of the Central Zoo Authority in its 74<sup>th</sup> Meeting held on 13<sup>th</sup> and 14<sup>th</sup> July, 2017 vide Agenda Item No. 3(IV) subject to conditions laid by the Central Zoo Authority vide letter dated 19-160/93-CZA(147)(Vol. II)(PKR)/1508/2017, dated 18.08.2017.

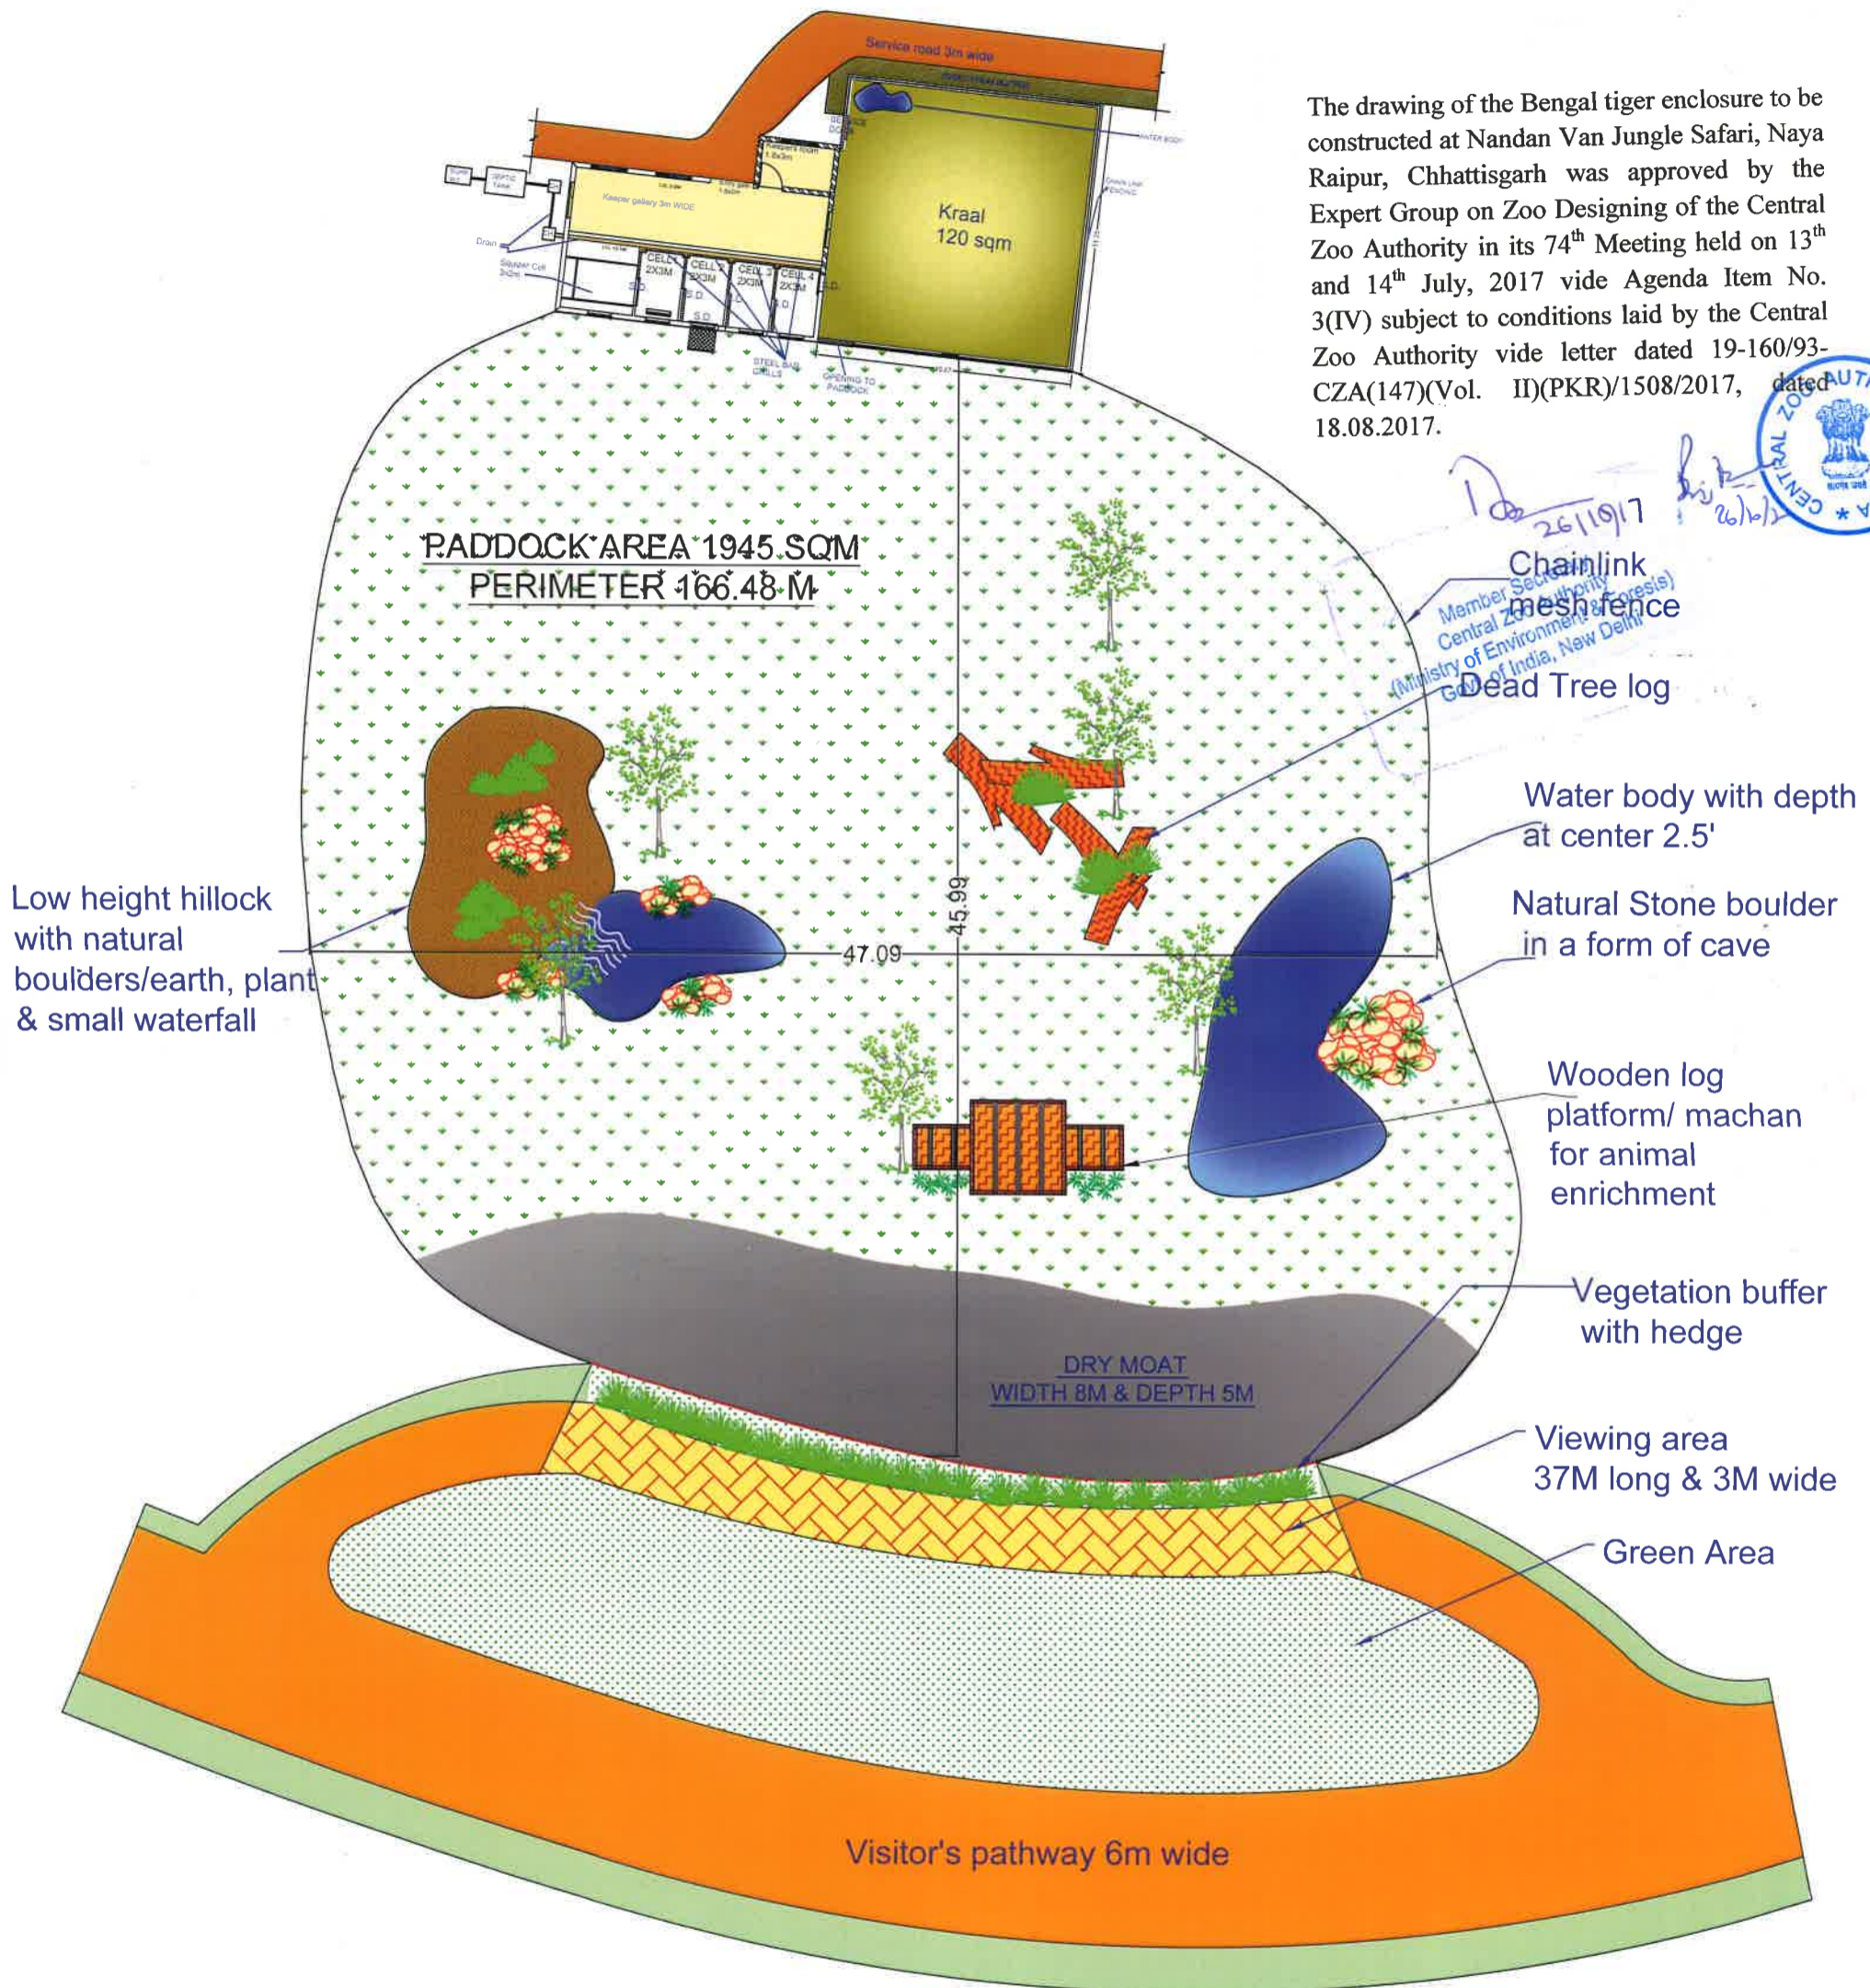

26/10/17  
Member Secretary  
Central Zoo Authority  
(Ministry of Environment & Forests)  
Govt of India, New Delhi


  
DIRECTOR CUM DFO  
JUNGLE SAFARI RAIPUR

  
ASSISTANT DIRECTOR  
JUNGLE SAFARI RAIPUR

  
RANGE OFFICER UNIT NO.3  
JUNGLE SAFARI RAIPUR



# ROYAL BENGAL TIGER CROSS SECTION NANDAN VAN JUNGLE SAFARI, NAYA RAIPUR

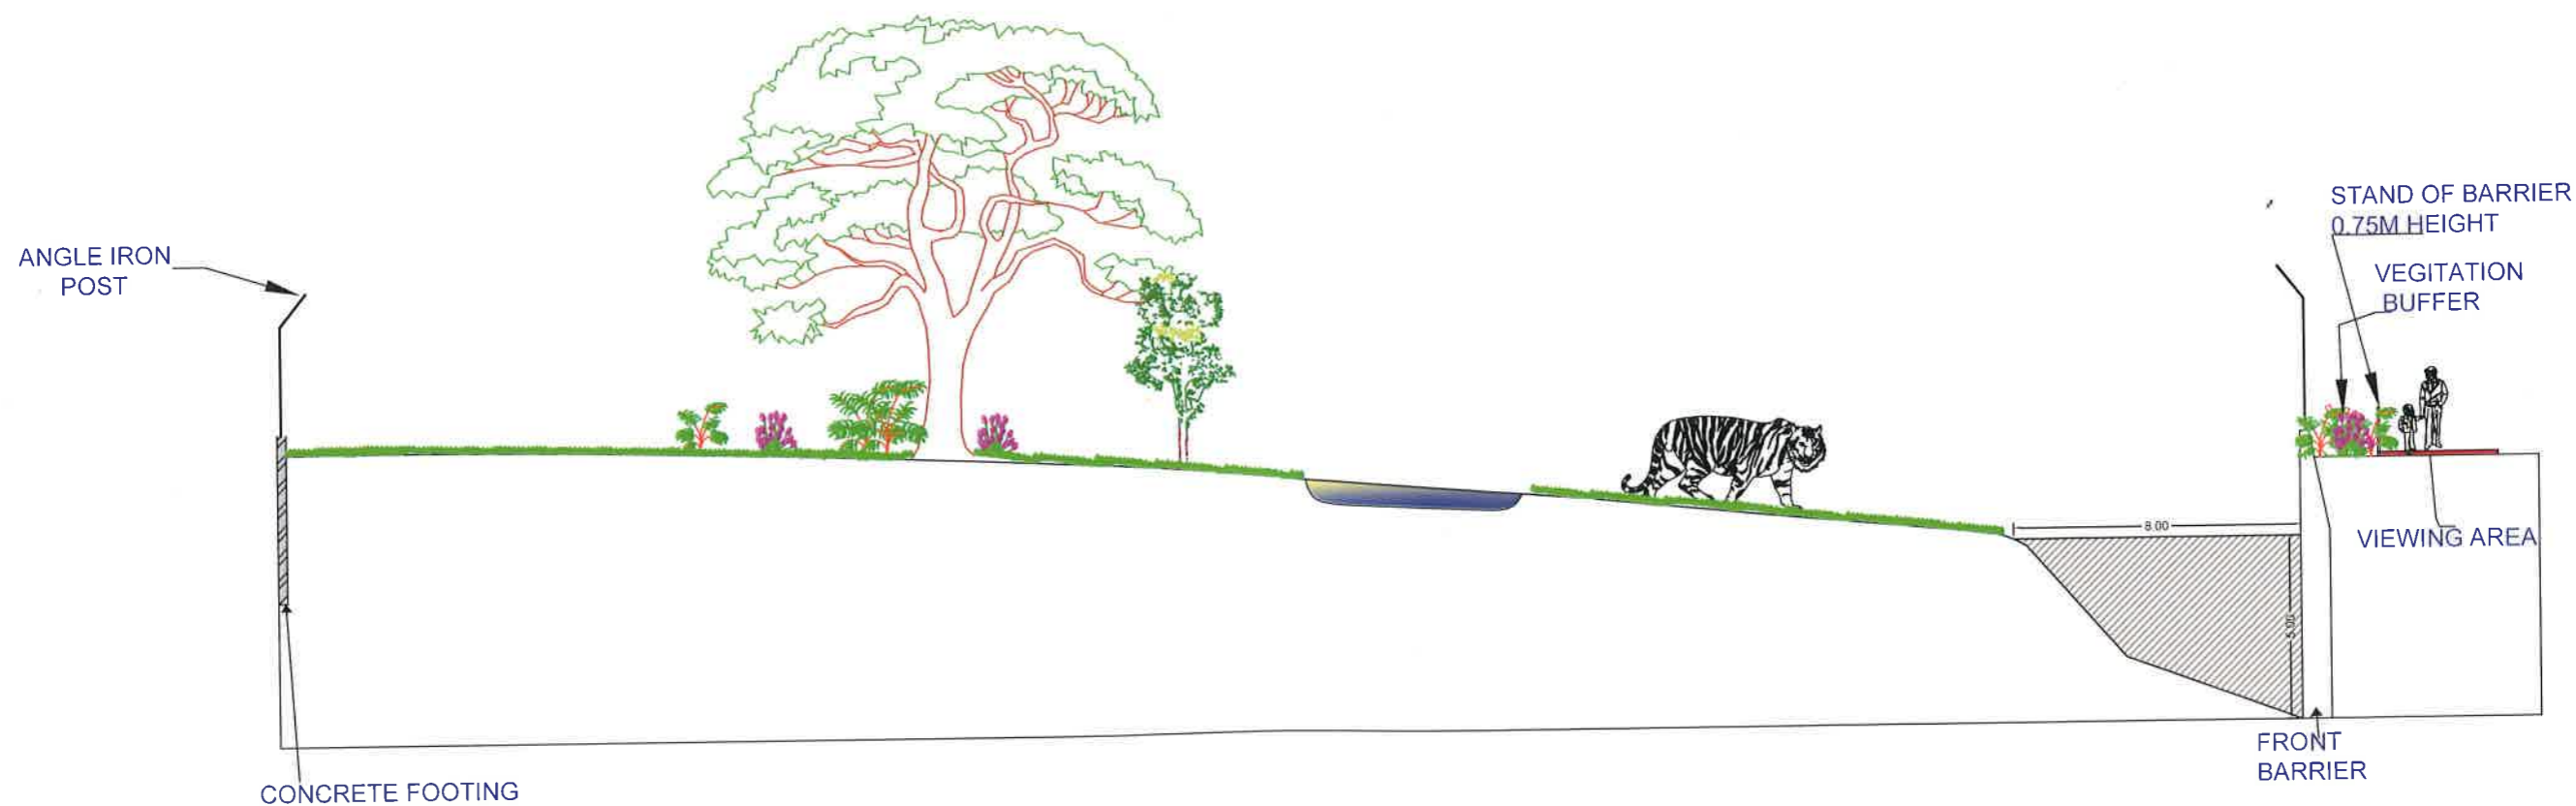


  
DIRECTOR CUM DFO  
JUNGLE SAFARI RAIPUR

  
ASSISTANT DIRECTOR  
JUNGLE SAFARI RAIPUR

  
RANGE OFFICER UNIT NO.3  
JUNGLE SAFARI RAIPUR

# ROYAL BENGAL TIGER FEEDING CELL AND KRAAL PLAN NANDAN VAN JUNGLE SAFARI, NAYA RAIPUR

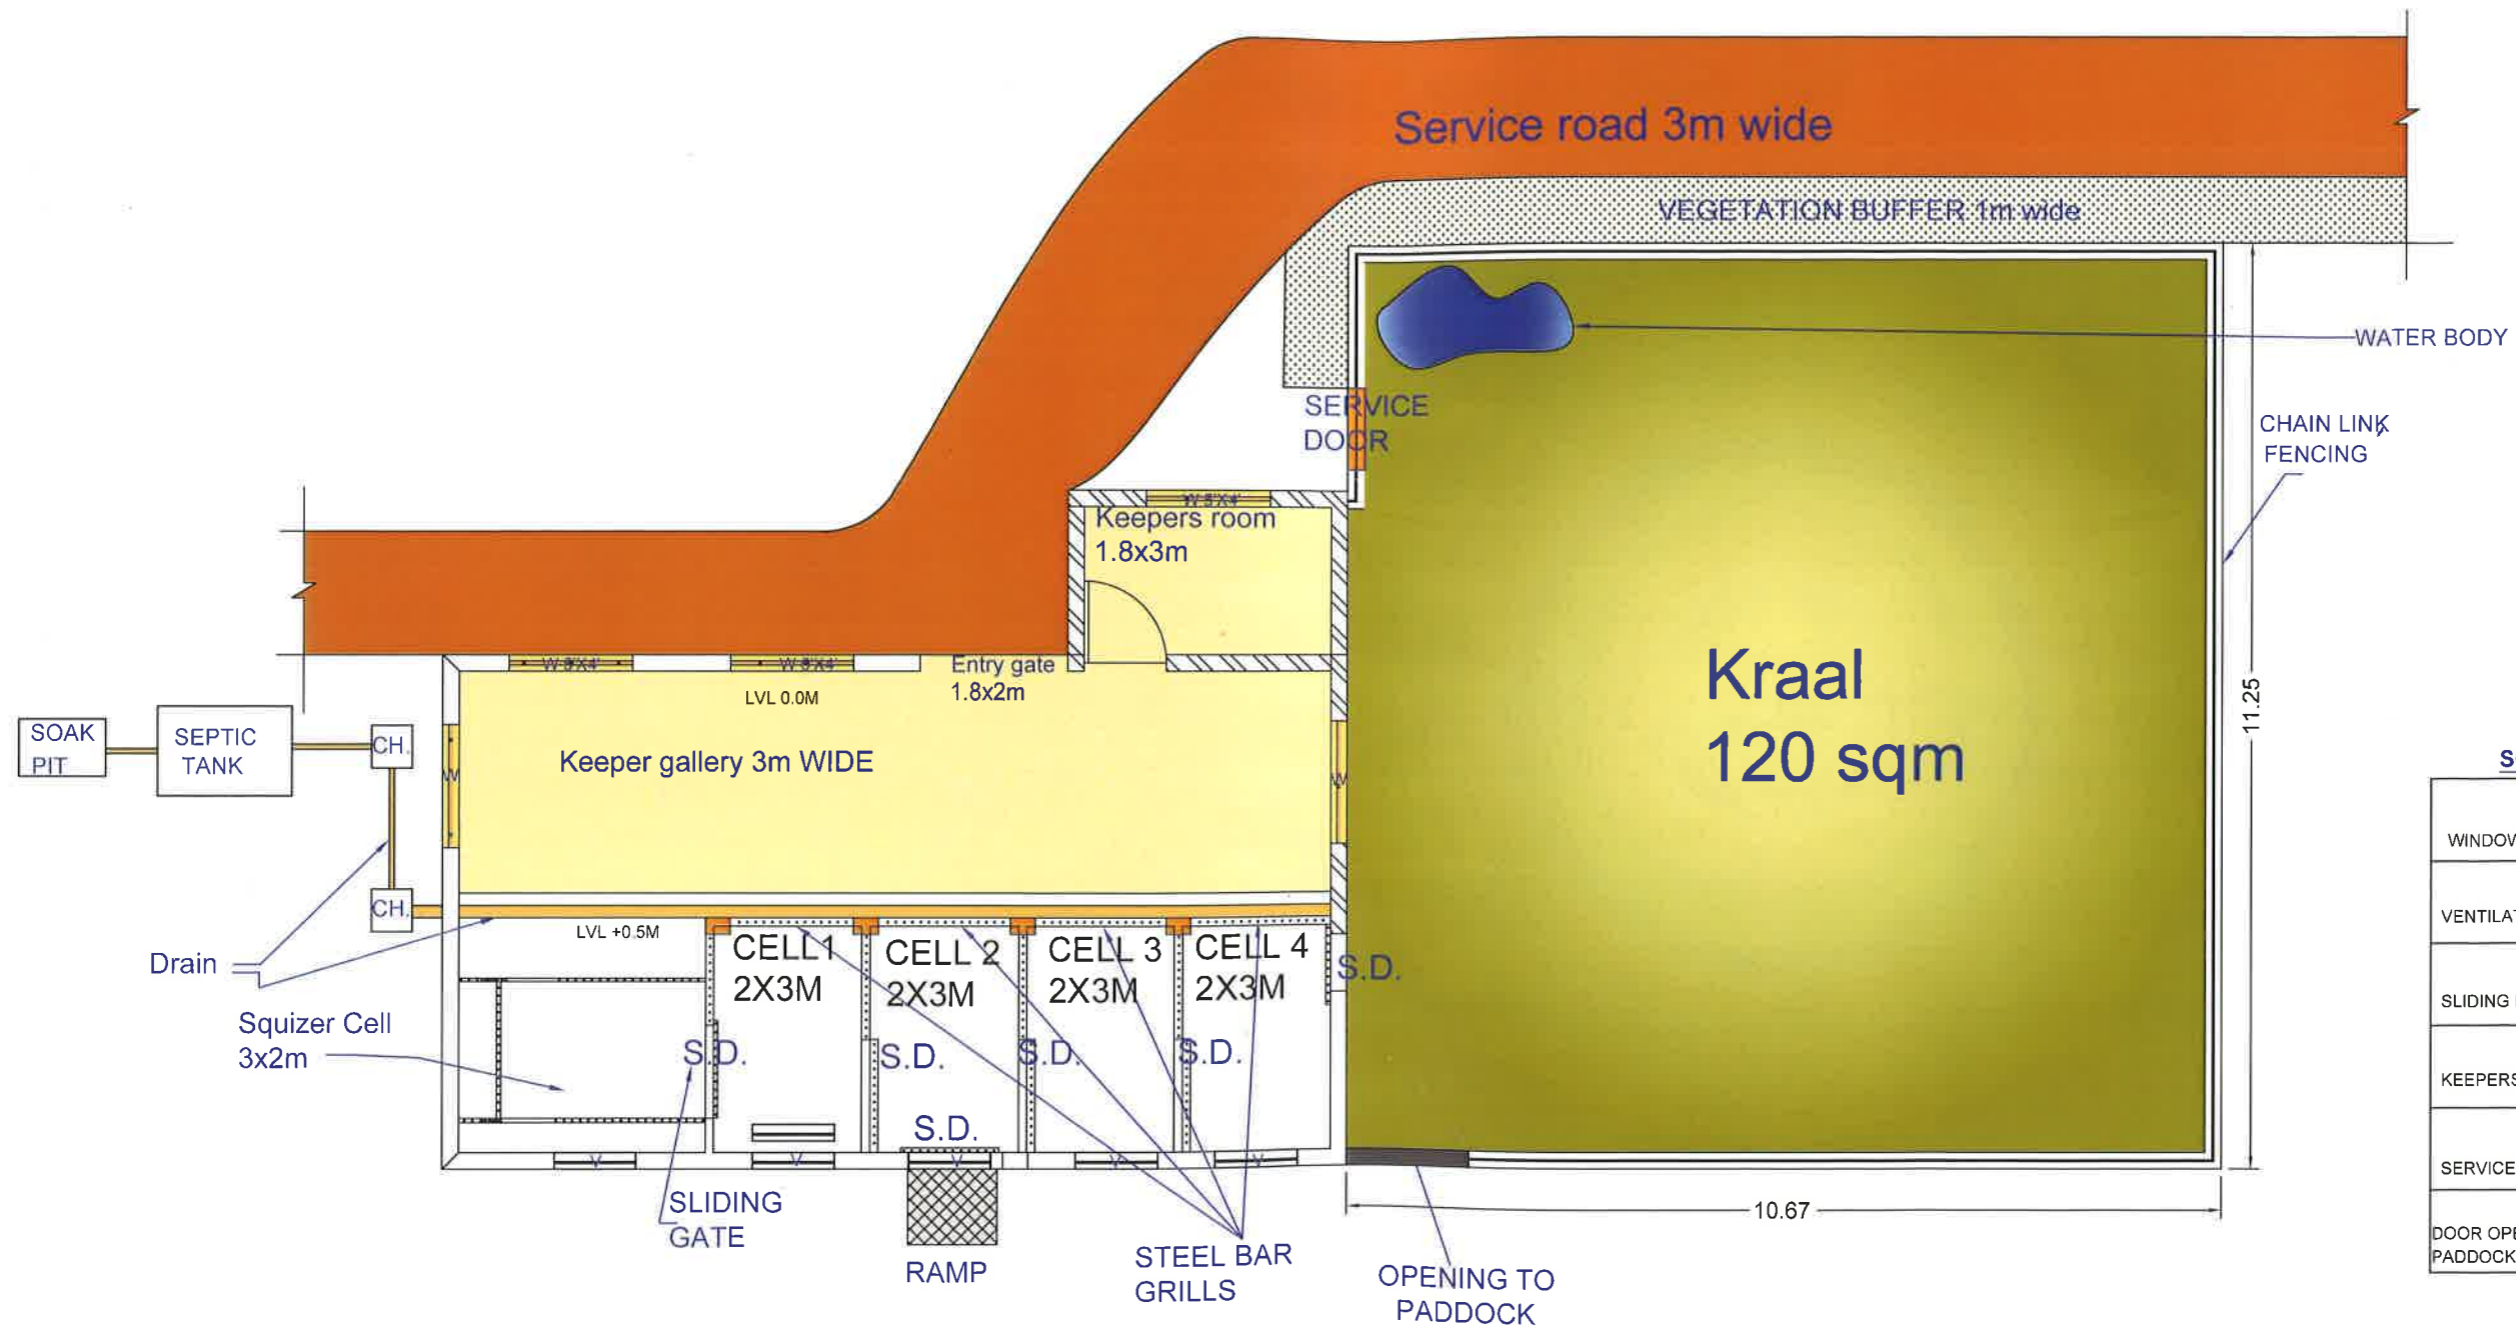

### SCHEDULE OF OPENING

WINDOW "W"	1.5X1.2M
VENTILATION "V"	1.0X0.5M
SLIDING DOOR "S.D."	0.9X0.75M
KEEPERS ENTRY GATE	1.8X2.0M
SERVICE DOOR	1.2X2.0M
DOOR OPENING TOWARD PADDOCK FROM KRAAL	1.2X1.5M

  
 DIRECTOR CUM DFO  
 JUNGLE SAFARI RAIPUR

  
 ASSISTANT DIRECTOR  
 JUNGLE SAFARI RAIPUR

  
 RANGE OFFICER UNIT NO.3  
 JUNGLE SAFARI RAIPUR