

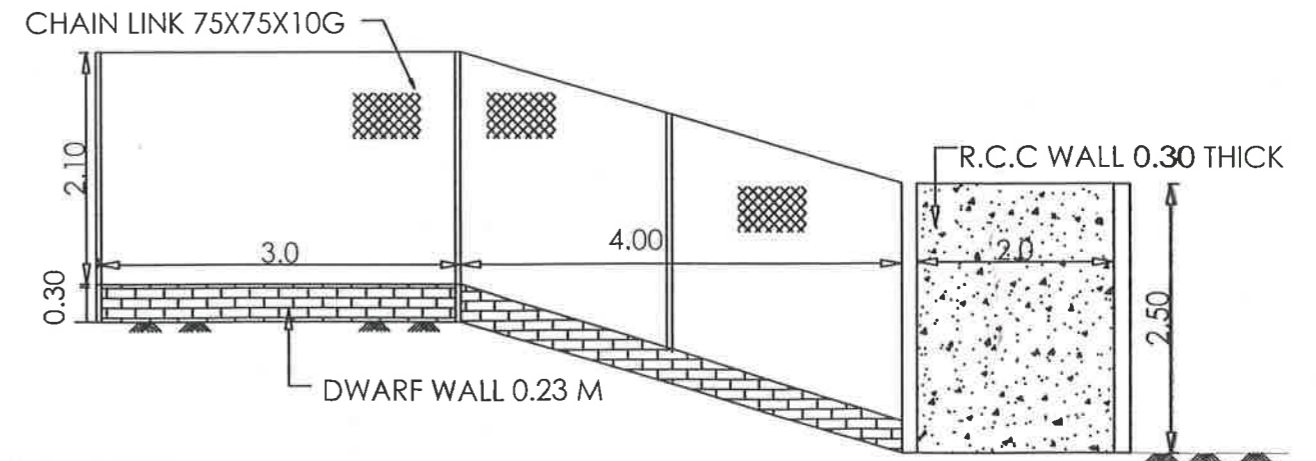


# BLACKBUCK ENCLOSURE

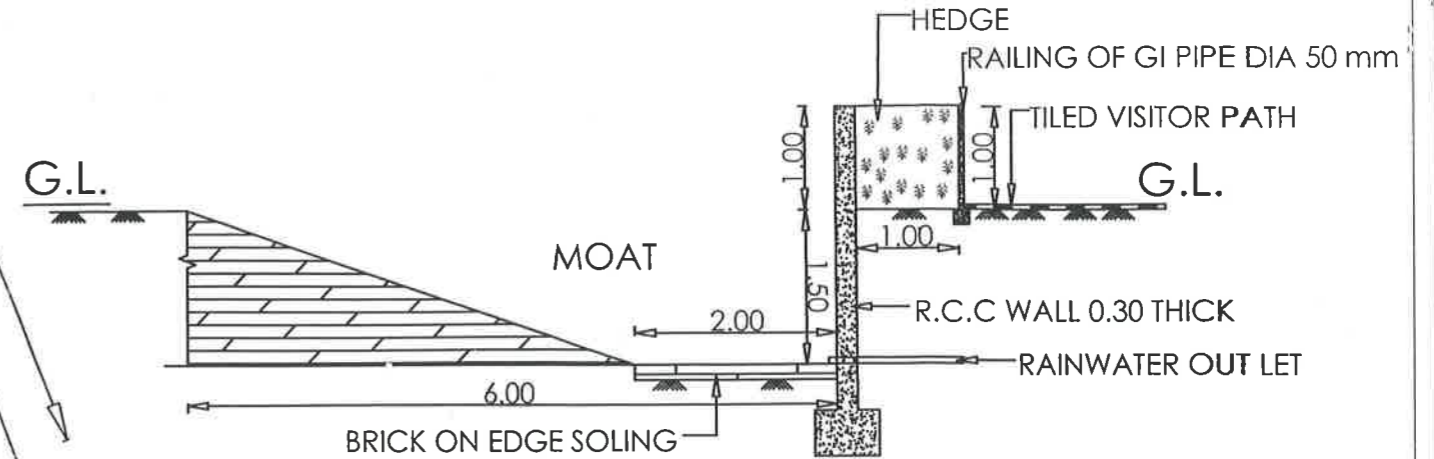

The drawing of the Blackbuck enclosure to be constructed at the Shaheed Ashfaq Ullah Khan Zoological Park, Gorakhpur, Uttar Pradesh was approved by the Expert Group on Zoo Designing of the Central Zoo Authority in its 75<sup>th</sup> Meeting held on 09.11.2017 vide Agenda Item No. 1(4)(a) subject to conditions laid by the Central Zoo Authority vide letter F. No. 20-4/2008-CZA (Vol. I)(Pt.)(PKR)/2119/2017 dated 30.11.2017.

**SHAHEED ASHFAQ ULLAH KHAN  
ZOOLOGICAL PARK GORAKHPUR**  
@COPYRIGHT RESERVED

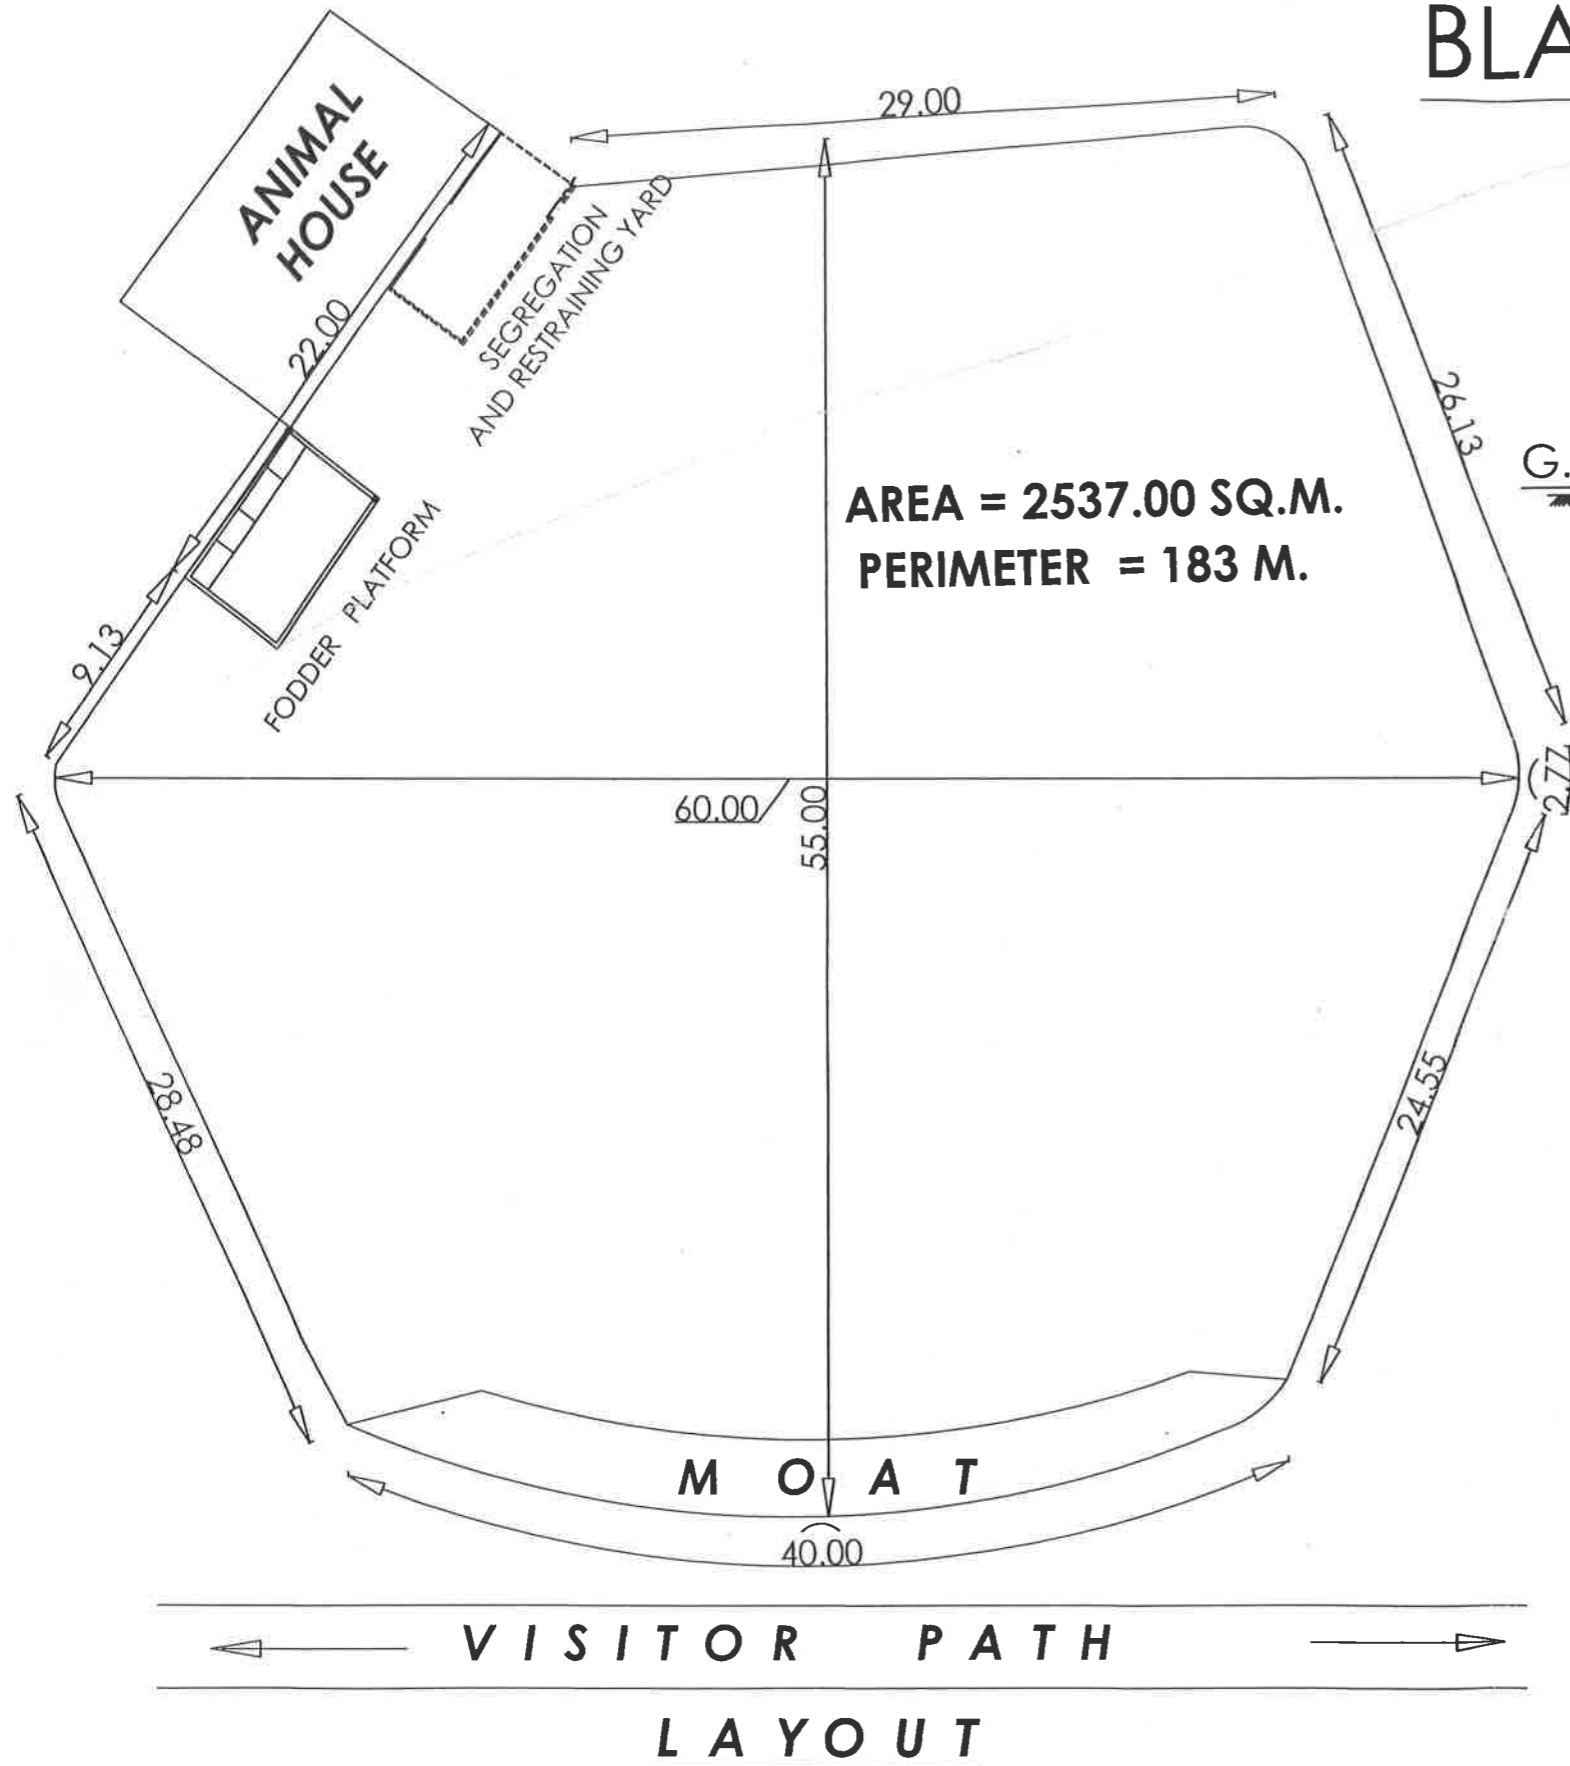

Drg title :

Scale :

NOT TO SCALE

Drawn by:-

AWADHESH SHARMA  
DRAUGHT'S MAN CIVIL  
A- 1095/4 INDIRA NAGAR LUCKNOW

COMCEPT DESIGN BY

*R.S. Bhaduria*  
R.S. BHADAURIA , I.F.S. [Retd.]


Dr. D. N. SINGH, IFS

Member Secretary  
Central Zoo Authority  
Ministry of Environment, Forest & Climate Change  
Govt. of India, New Delhi-110003

S.K. UPADHYAY I.F.S.  
CHIEF WILD LIFE WARDEN UP




# BLACKBUCK ENCLOSURE

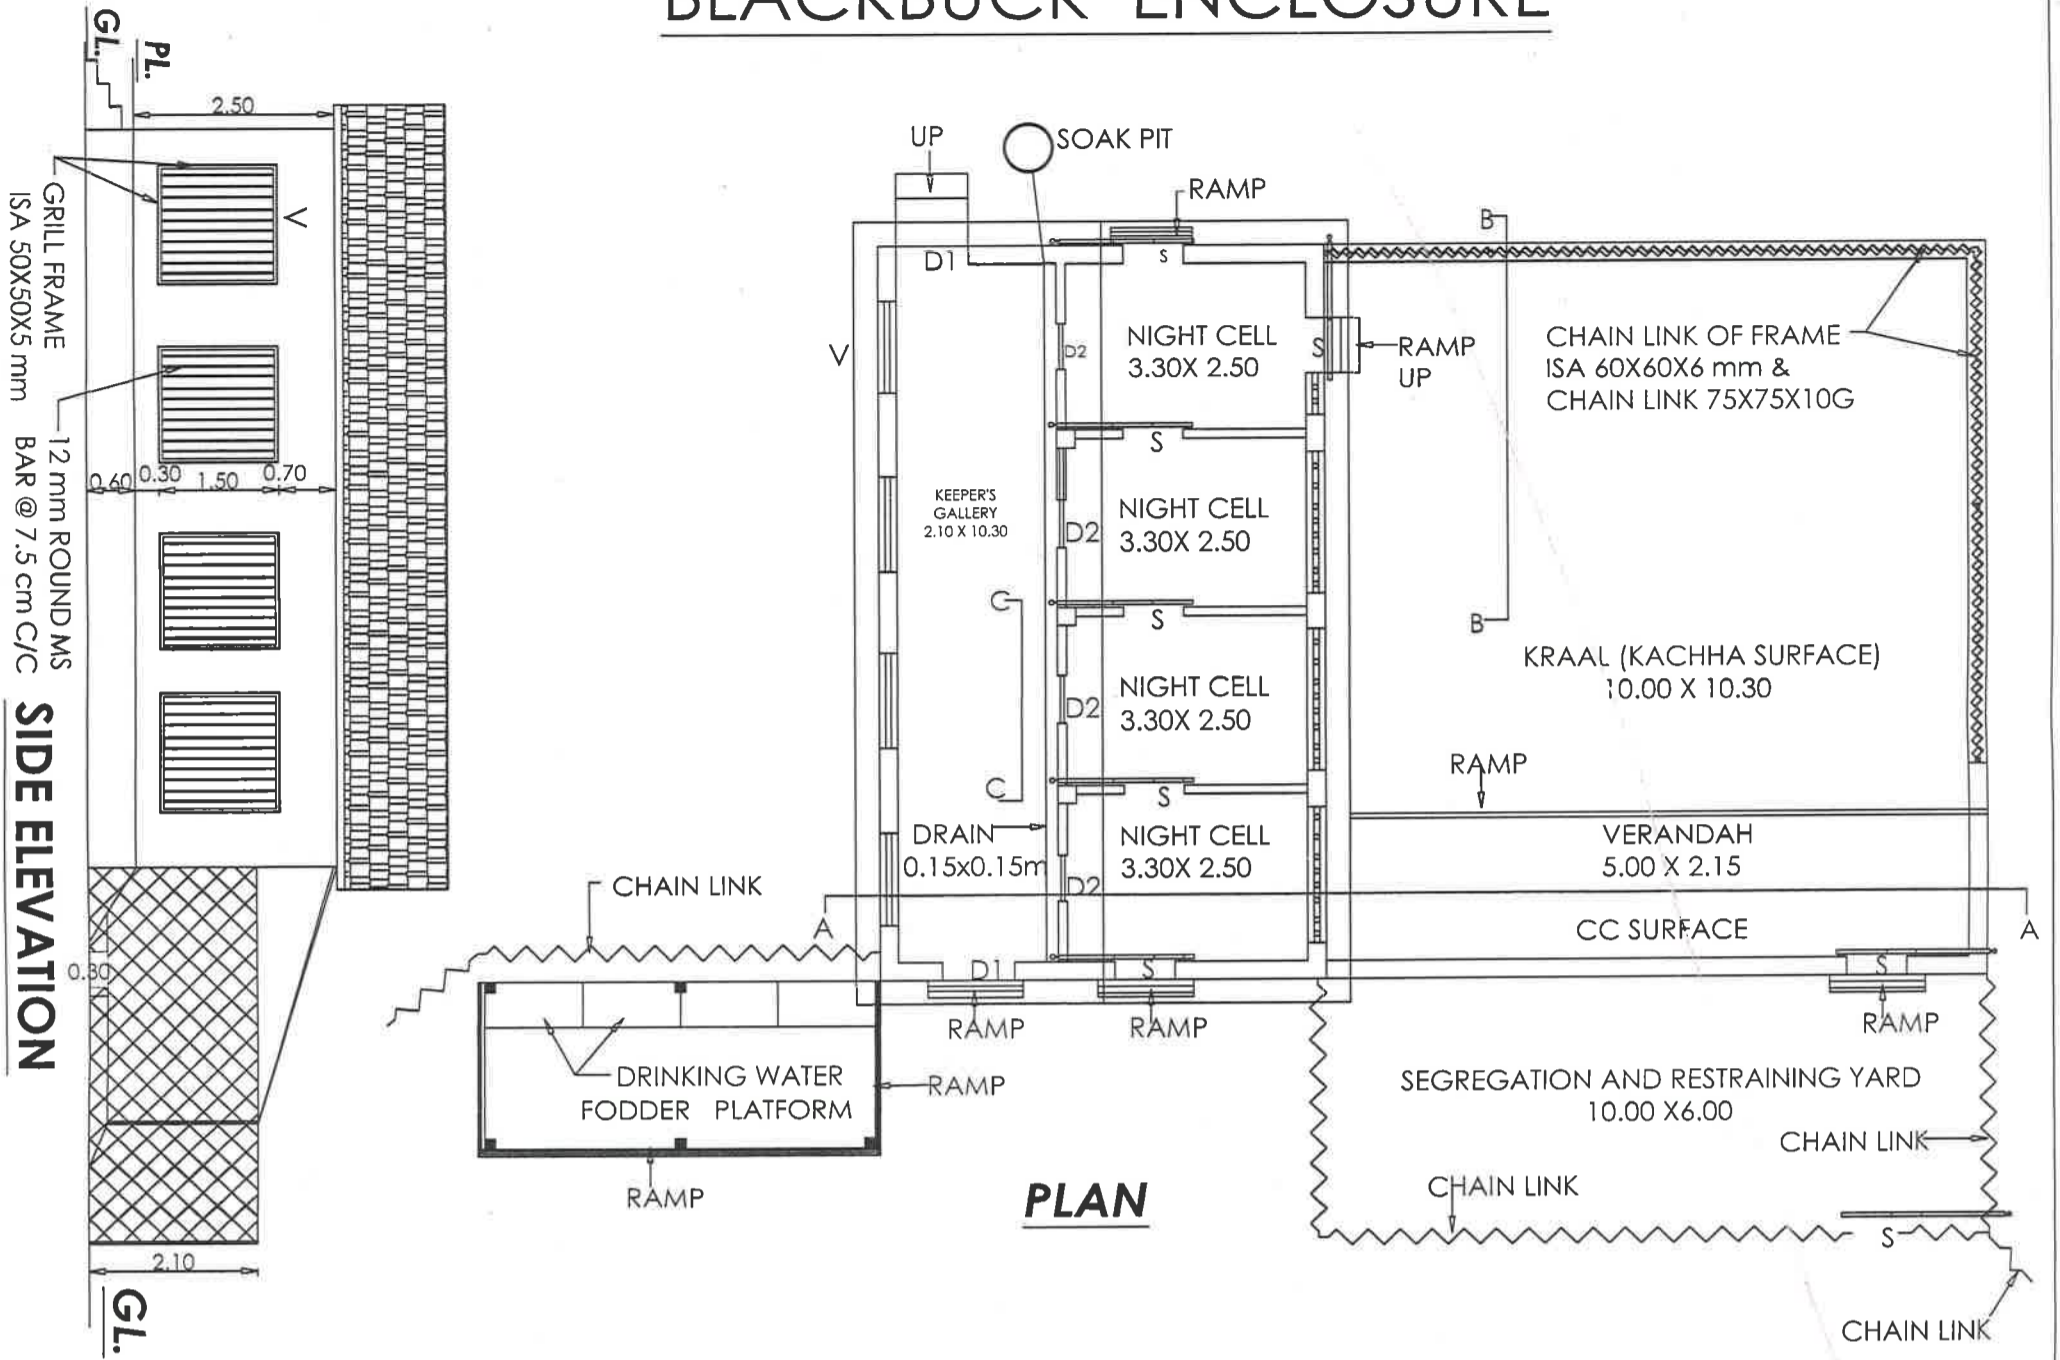

The drawing of the Blackbuck enclosure to be constructed at the Shaheed Ashfaq Ullah Khan Zoological Park, Gorakhpur, Uttar Pradesh was approved by the Expert Group on Zoo Designing of the Central Zoo Authority in its 75<sup>th</sup> Meeting held on 09.11.2017 vide Agenda Item No. 1(4)(a) subject to conditions laid by the Central Zoo Authority vide letter F. No. 20-4/2008-CZA/vol. I)(Pt.)(PKR)/2119/2017 dated 30.11.2017.

**ELEVATION OF NIGHT CELL - C-C**

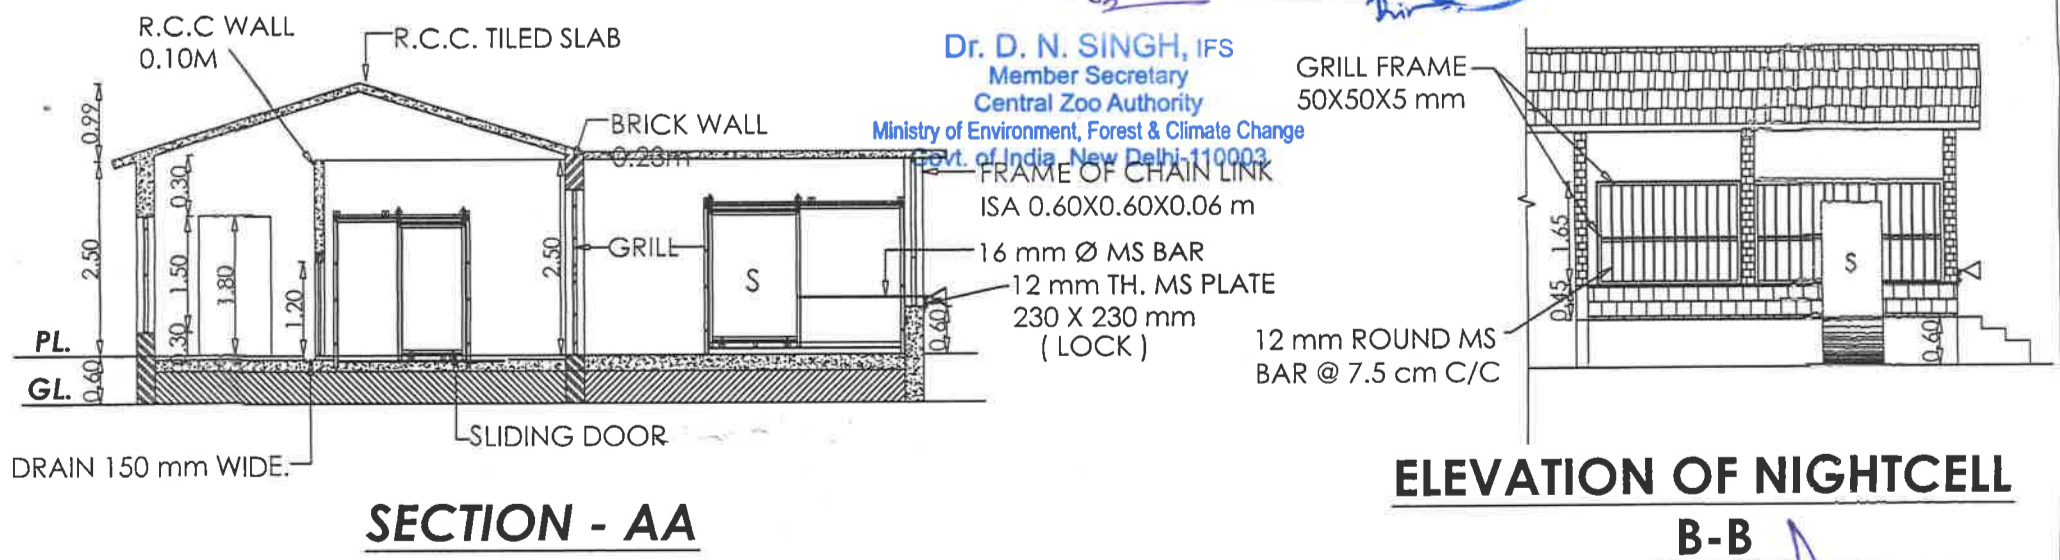

**SECTION - AA**

**ELEVATION OF NIGHTCELL B-B**

SHAHEED ASHFAQ ULLAH KHAN  
ZOOLOGICAL PARK GORAKHPUR

@COPYRIGHT RESERVED

NORTH







Drg title :  
Scale :  
NOT TO SCALE  
Drawn by:-  
AWADHESH SHARMA  
DRAUGHT'S MAN CIVIL  
A- 1095/4 INDIRA NAGAR LUCKNOW

COMCEPT DESIGN BY  
*[Signature]*  
R.S. BHADAURIA, I.F.S. [Retd.]

S.K. UPADHYAY I.F.S.  
CHIEF WILD LIFE WARDEN UP



# BLACKBUCK ENCLOSURE

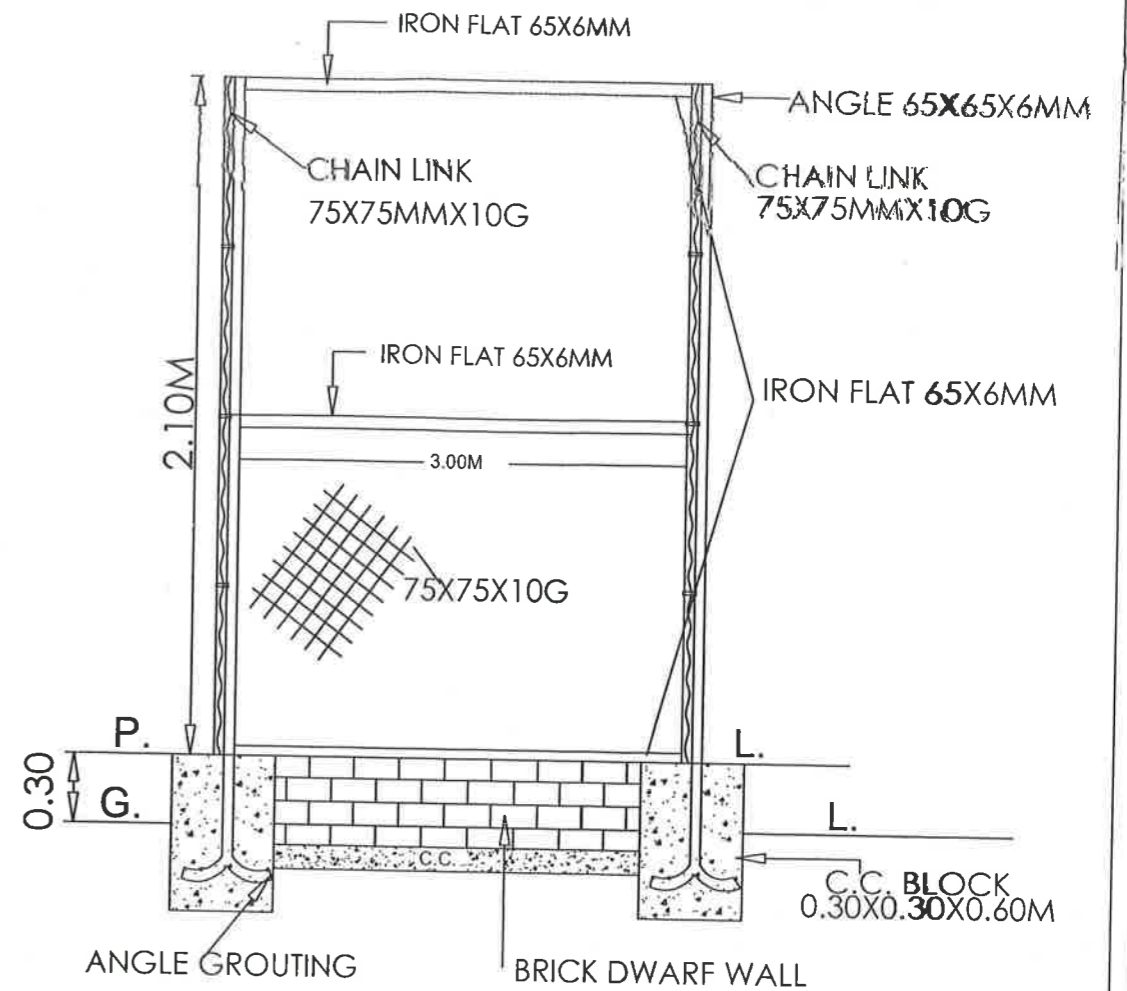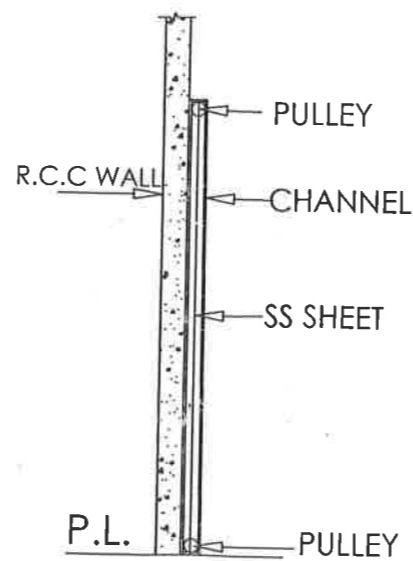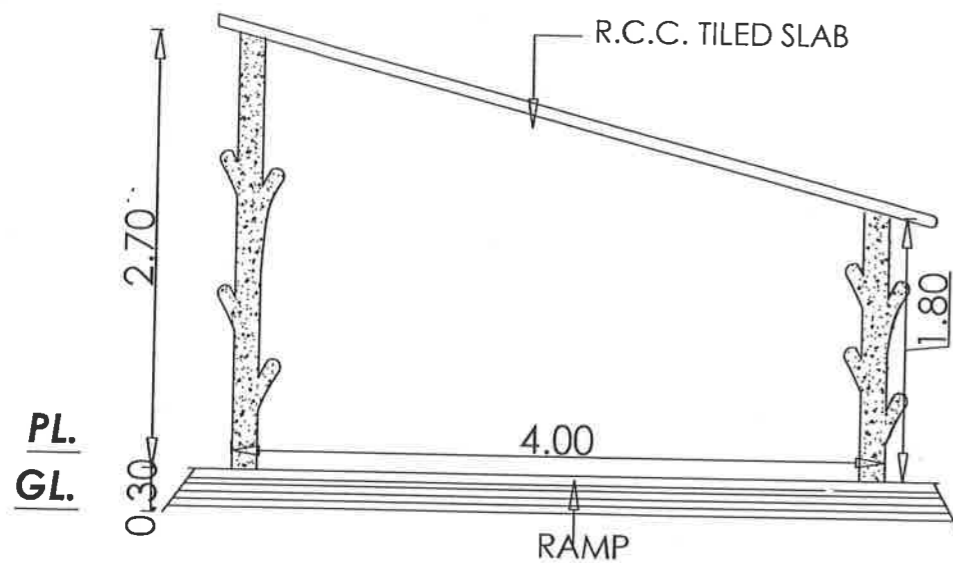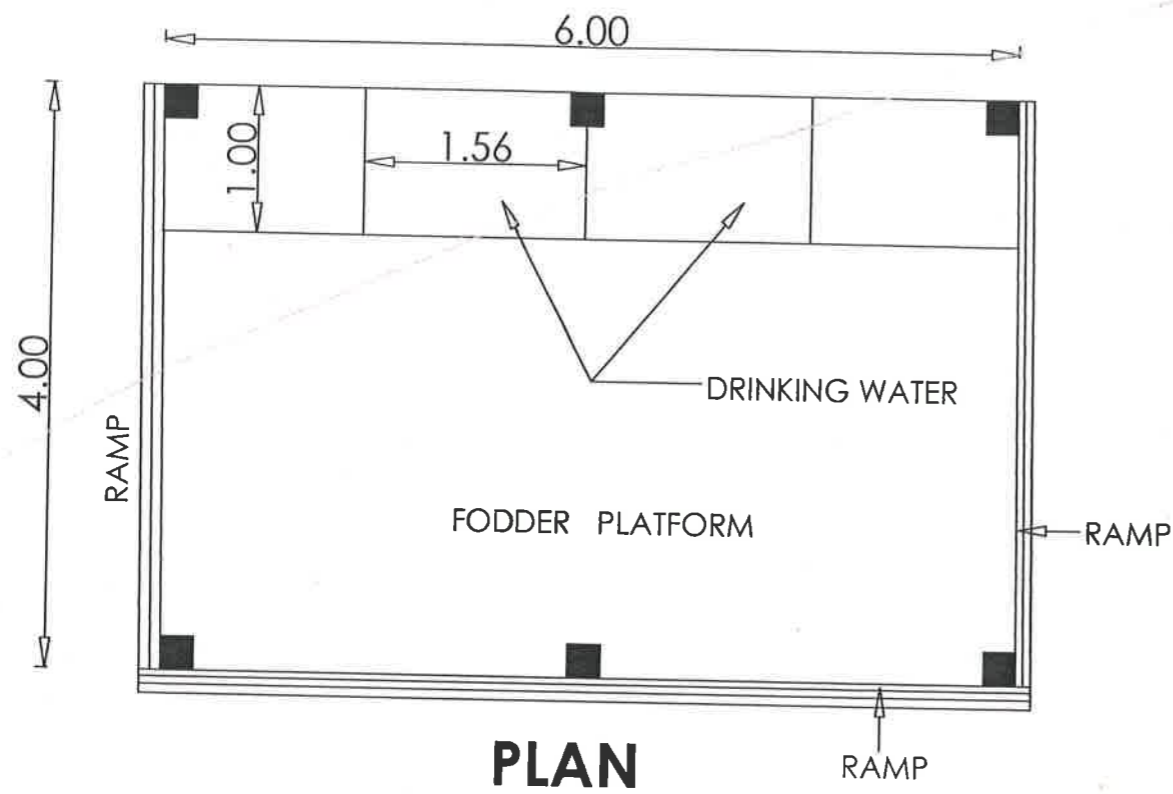


## CHAIN LINK FENCING

SCHEDULE OF OPENINGS (Mts.)		
SYMBOL	SIZE	TYPE
D1	0.90X1.80	HINGED (SALWOOD)
D2	0.60X1.50	HINGED (GRILL)
S	0.75X1.35	SLIDING (SS SHEET)
V	1.50X1.50	GRILL
V1	1.20X.75	GRILL

SHAHEED ASHFAQE ULLAH KHAN  
ZOOLOGICAL PARK GORAKHPUR

@COPYRIGHT RESERVED

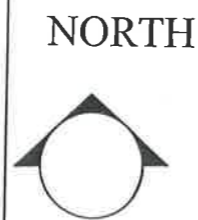

Drg title :

Scale :

NOT TO SCALE

Drawn by:-

AWADHESH SHARMA  
DRAUGHT'S MAN CIVIL  
A- 1095/4 INDIRA NAGAR LUCKNOW

COMCEPT DESIGN BY

R.S. BHADURIA , I.F.S. [ Retd.]

S.K. UPADHYAY I.F.S.  
CHIEF WILD LIFE WARDEN UP