


The drawing of the Fox enclosure to be constructed at Bannerghatta Biological Park, Bangalore, Karnataka was approved by the Expert Group on Zoo Designing of the Central Zoo Authority in its 70<sup>th</sup> Meeting held on 02.11.2016 vide Agenda Item No. 3(3) subject to conditions laid by the Central Zoo Authority vide letter dated F. No. 19-80/92-CZA(125)(Vol IX)(BKG)/3050/2016 dated 23.11.2016.



NORTH  
Scale : 1 : 200

*Handwritten signature*

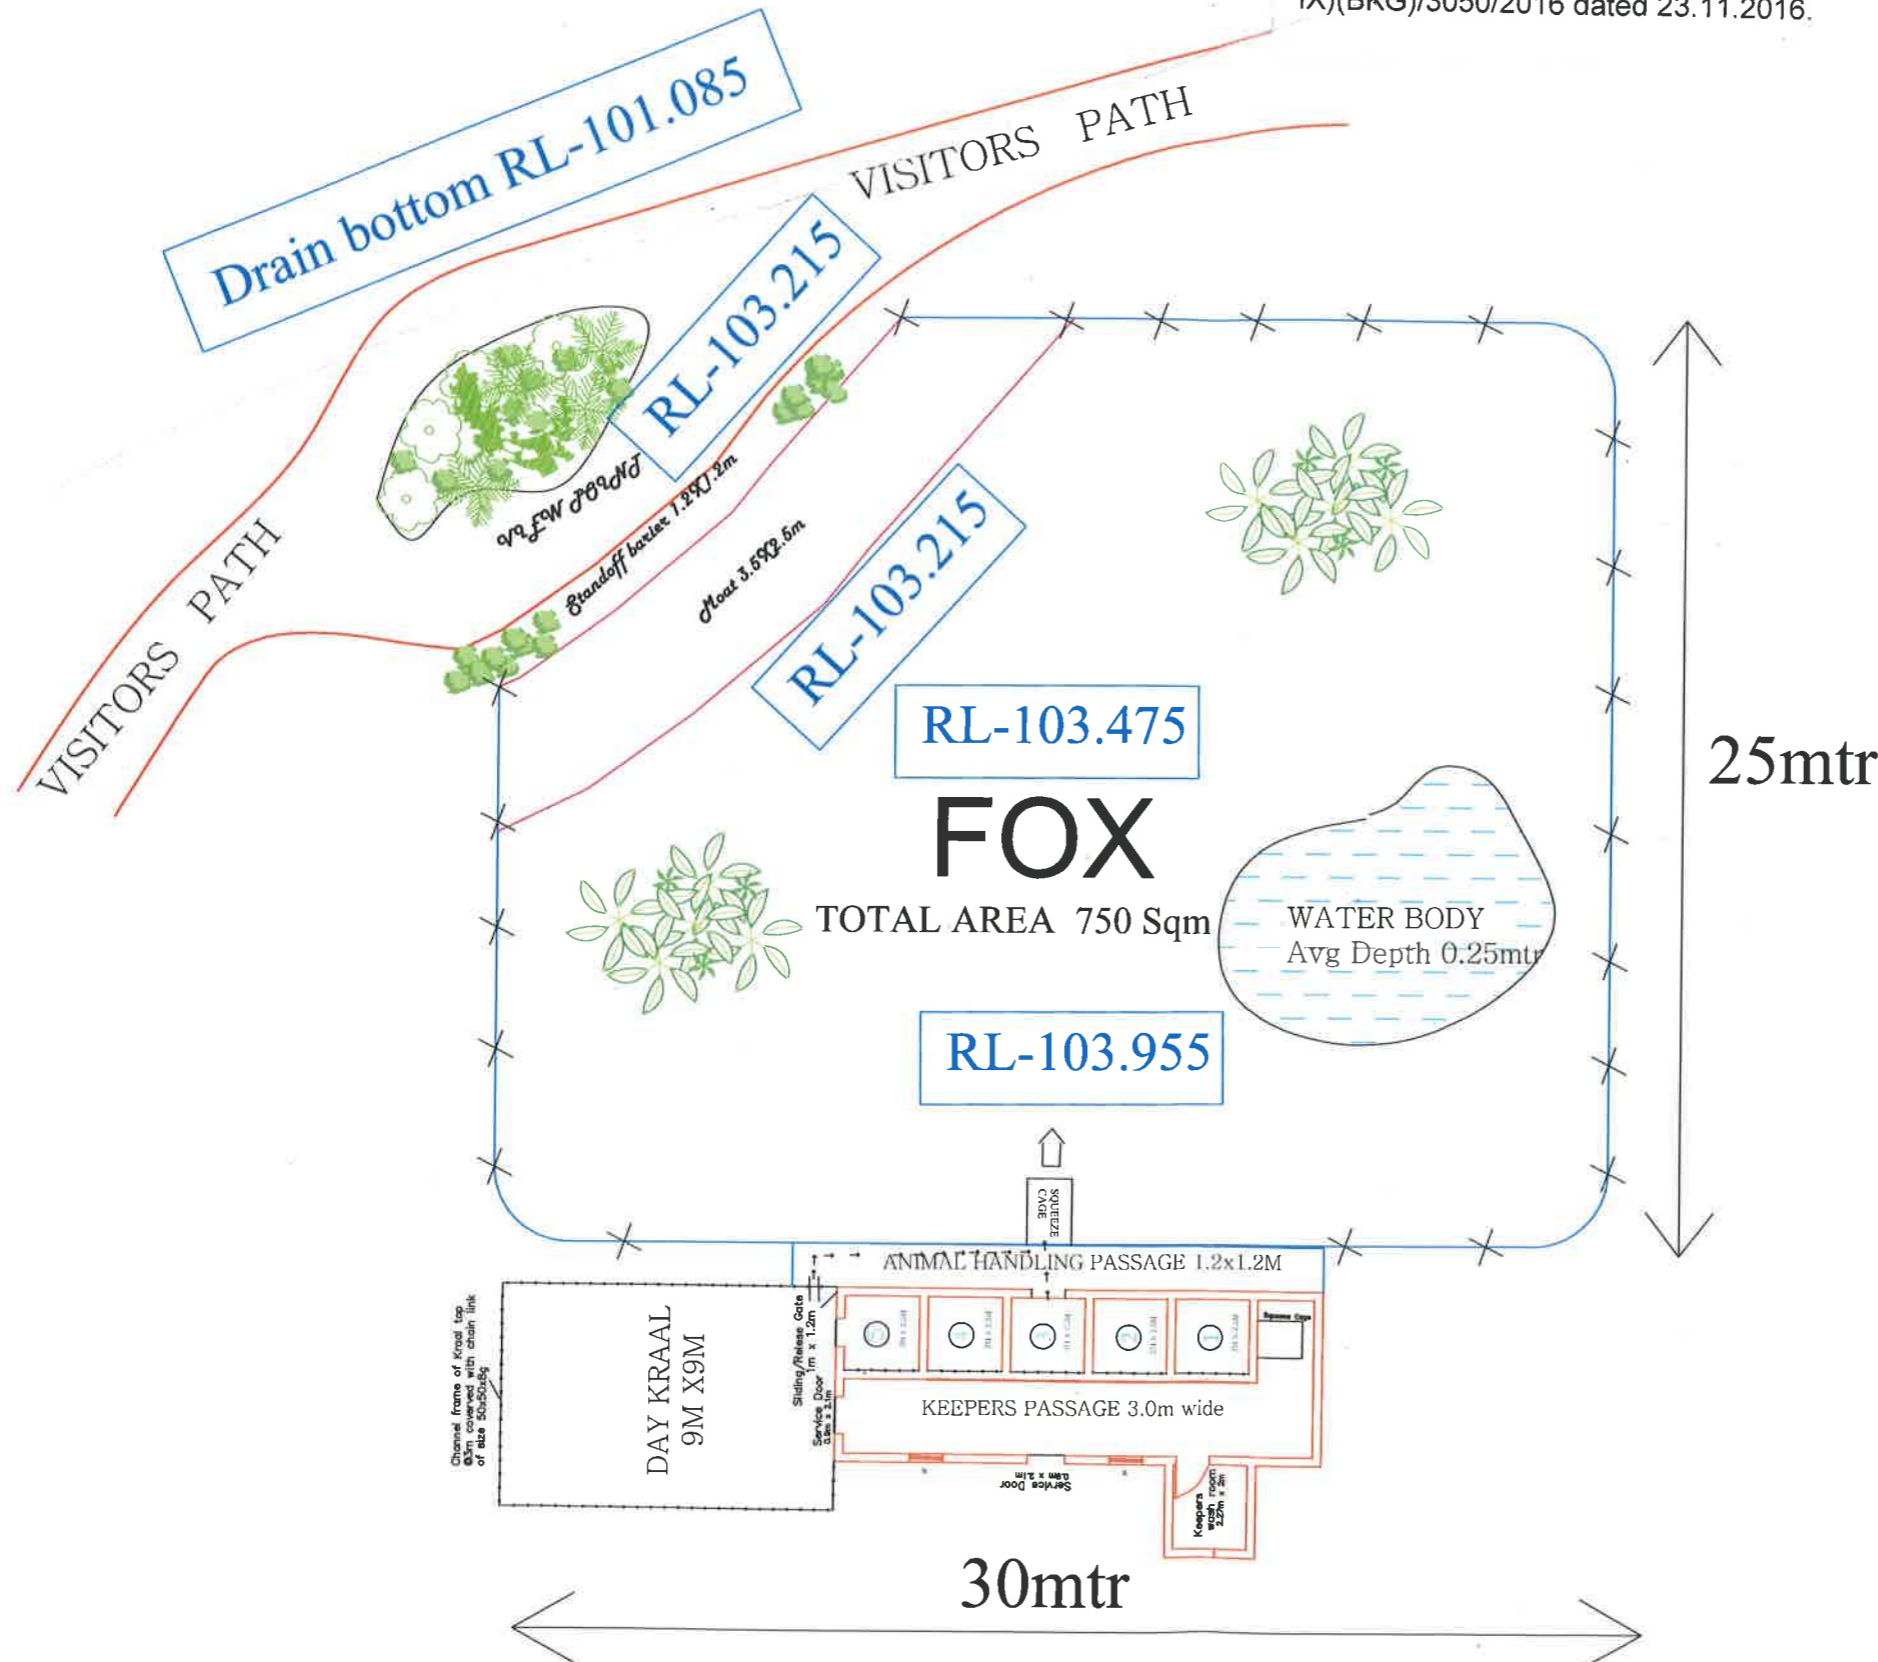

Legend	
	Chain link mesh 50X50X8 gauge 3mtr height with 0.6m overhang
	Visitors path with Interlock pavers
	Burnt Brick Masonry wall CM 1:6
	Waterbody
	Moat Area

30mtr  
TYPICAL PLAN OF FOX ENCLOSURE


*Signature*  
Dr. D. N. SINGH, IFS  
Member Secretary  
Central Zoo Authority  
Ministry of Environment, Forest & Climate Change  
Govt. of India, New Delhi-110003  
*Date: 02/12/2018*

*Signature*  
Addl. Principal Chief Conservator of Forests  
(Wildlife) & Chief Wildlife Warden,  
Karnataka, Bengaluru.

*Signature*  
Executive Director  
Bannerghatta Biological Park  
Bannerghatta, Bengaluru



NORTH  
Scale : 1 : 150

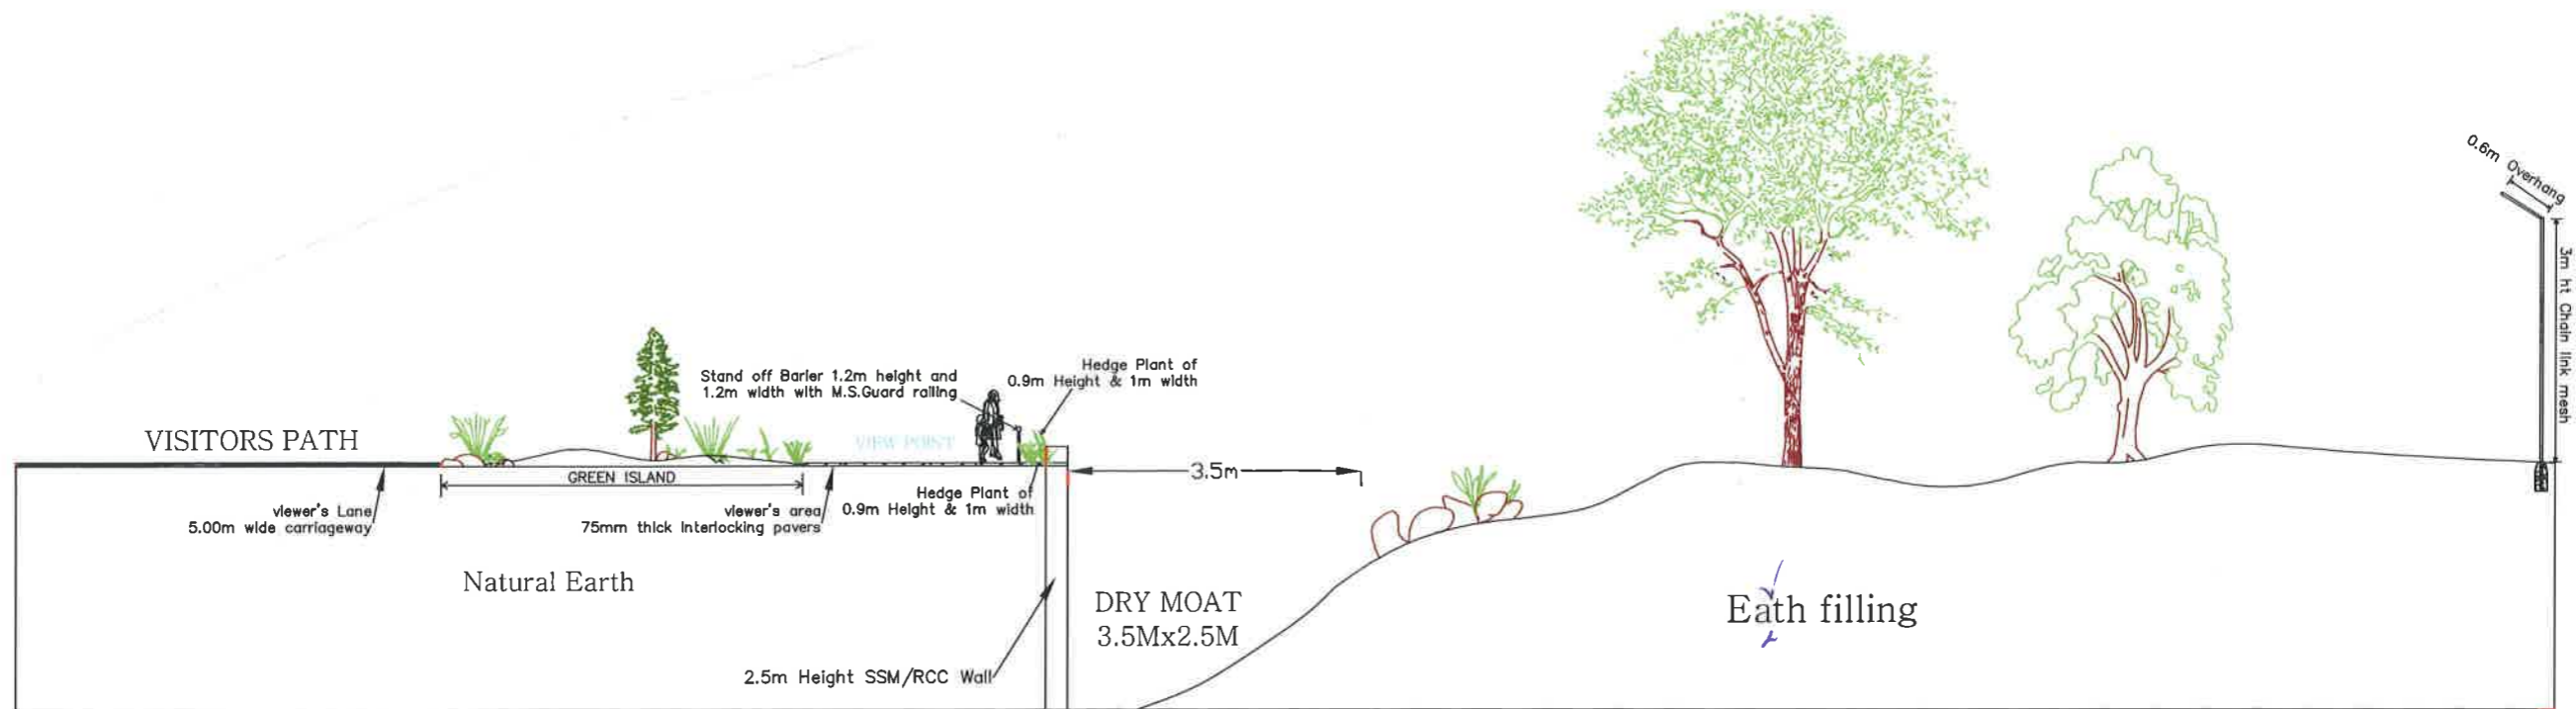

## CROSS SECTION OF FOX ENCLOSURE

The drawing of the Fox enclosure to be constructed at Bannerghatta Biological Park, Bangalore, Karnataka was approved by the Expert Group on Zoo Designing of the Central Zoo Authority in its 70<sup>th</sup> Meeting held on 02.11.2016 vide Agenda Item No. 3(3) subject to conditions laid by the Central Zoo Authority vide letter dated F. No. 19-80/92-CZA(125)(Vol. IX)(BKG)/3050/2016 dated 23.11.2016.

  
**Dr. D. N. SINGH, IFS**  
 Member Secretary  
 Central Zoo Authority  
 Ministry of Environment, Forest & Climate Change  
 Govt. of India, New Delhi-110003

  
 05/04/2018



  
 Addl. Principal Chief Conservator of Forests  
 (Wildlife) & Chief Wildlife Warden,  
 Karnataka, Bengaluru.

  
  
**Executive Director**  
 Bannerghatta Biological Park  
 Bannerghatta, Bengaluru

The drawing of the Fox enclosure to be constructed at Bannerghatta Biological Park, Bangalore, Karnataka was approved by the Expert Group on Zoo Designing of the Central Zoo Authority in its 70<sup>th</sup> Meeting held on 02.11.2016 vide Agenda Item No. 3(3) subject to conditions laid by the Central Zoo Authority vide letter dated F. No. 19-80/92-CZA(125)(Vol. IX)(BKG)/3050/2016 dated 23.11.2016.



NORTH  
Scale : 1 : 150

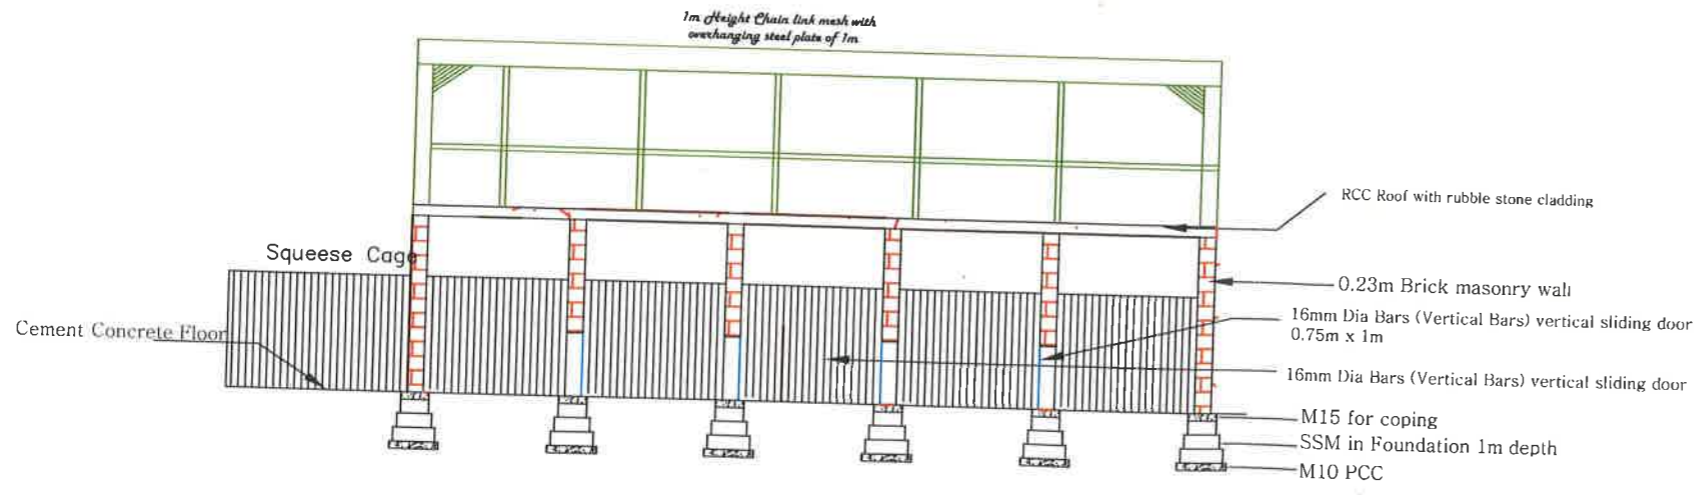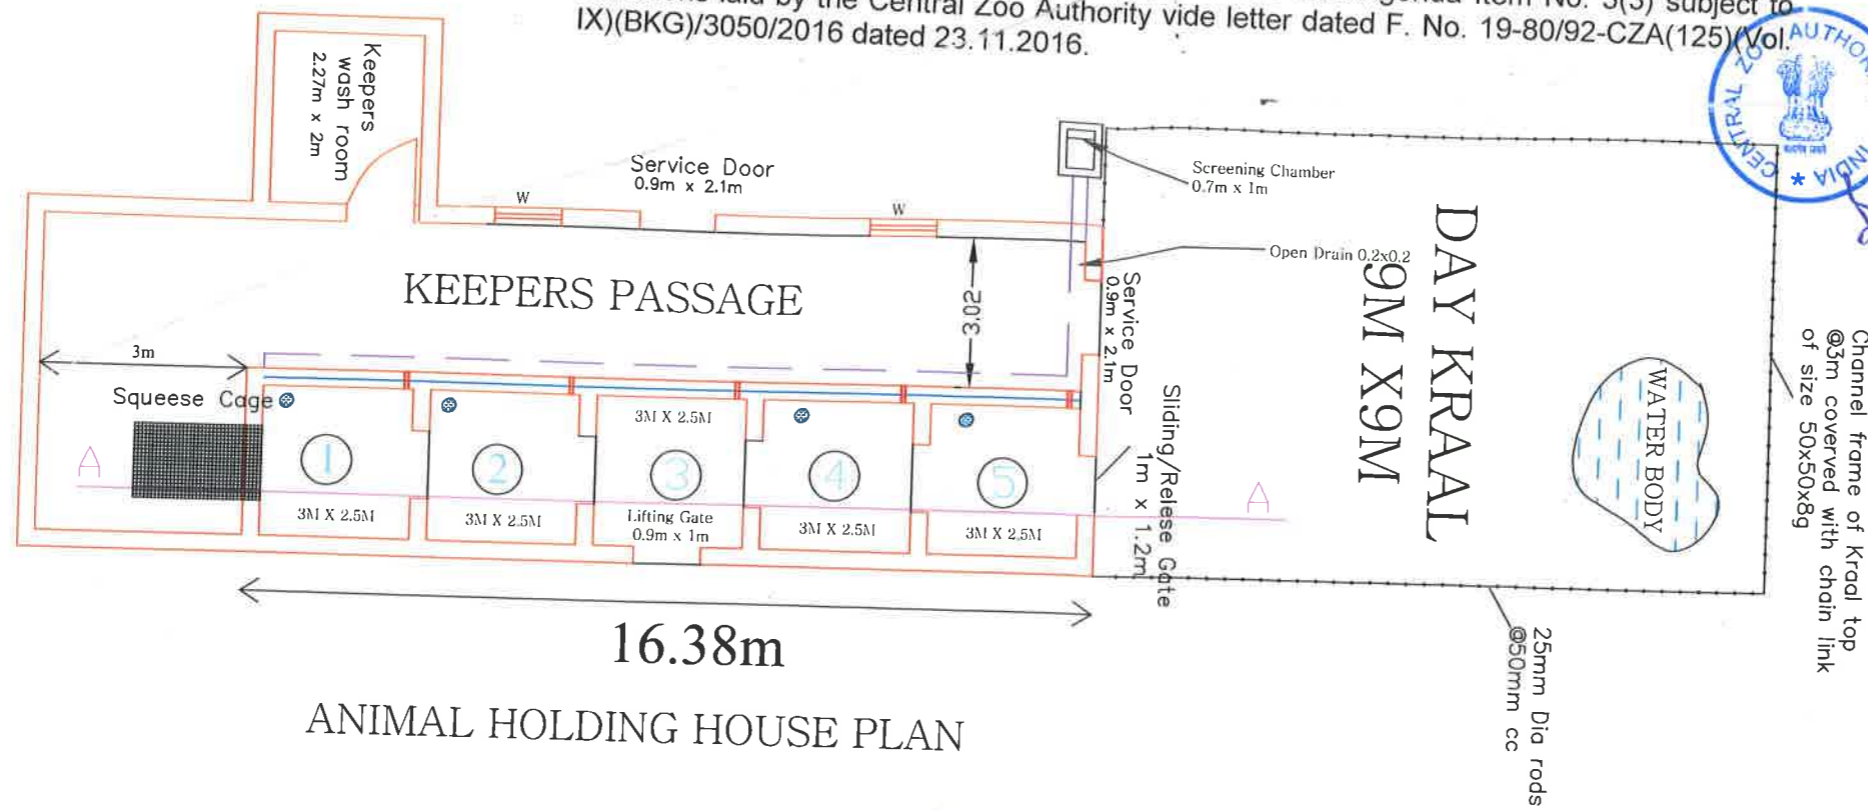

Details of Opening

Sl No.	Location	Opening Size	Shutter
1.	Service Door	1m x 2.1m	16mm Dia Bars (Vertical Bars) Slide hung
2.	Keepers gallery to cell	0.75m x 1.8m	16mm Dia Bars (Vertical Bars) vertical sliding door
3.	Cell to Cell	0.75m x 0.9m	16mm Dia Bars (Vertical Bars) vertical sliding door
4.	Cell to Arena	0.9m x 1m	16mm Dia Bars (Vertical Bars) vertical sliding door
5.	Ventilator at Animal holding house	0.6m x 0.3m	Wooden frame with 16mm Dia Bars
6.	Windows at Keepers passage	0.9m x 1.2m	Wooden frame and shutter with 16mm Dia Bars

*[Signature]*  
**Dr. D. N. SINGH, IFS**  
 Member Secretary  
 Central Zoo Authority  
 Ministry of Environment, Forest & Climate Change  
 Govt. of India, New Delhi-110008

*[Signature]*  
 Addl. Principal Chief Conservator of Forests  
 (Wildlife) & Chief Wildlife Warden,  
 Karnataka, Bengaluru.

*[Signature]*  
 Executive Director  
 Bannerghatta Biological Park  
 Bannerghatta, Bengaluru