



# MARSH CROCODILE ENCLOSURE

DOOR WINDOW SCHEDULE			
NO.	NAME	SIZE (MM)	TYPE
1	D1	900X1500	HINGE DOOR (MS DOOR)

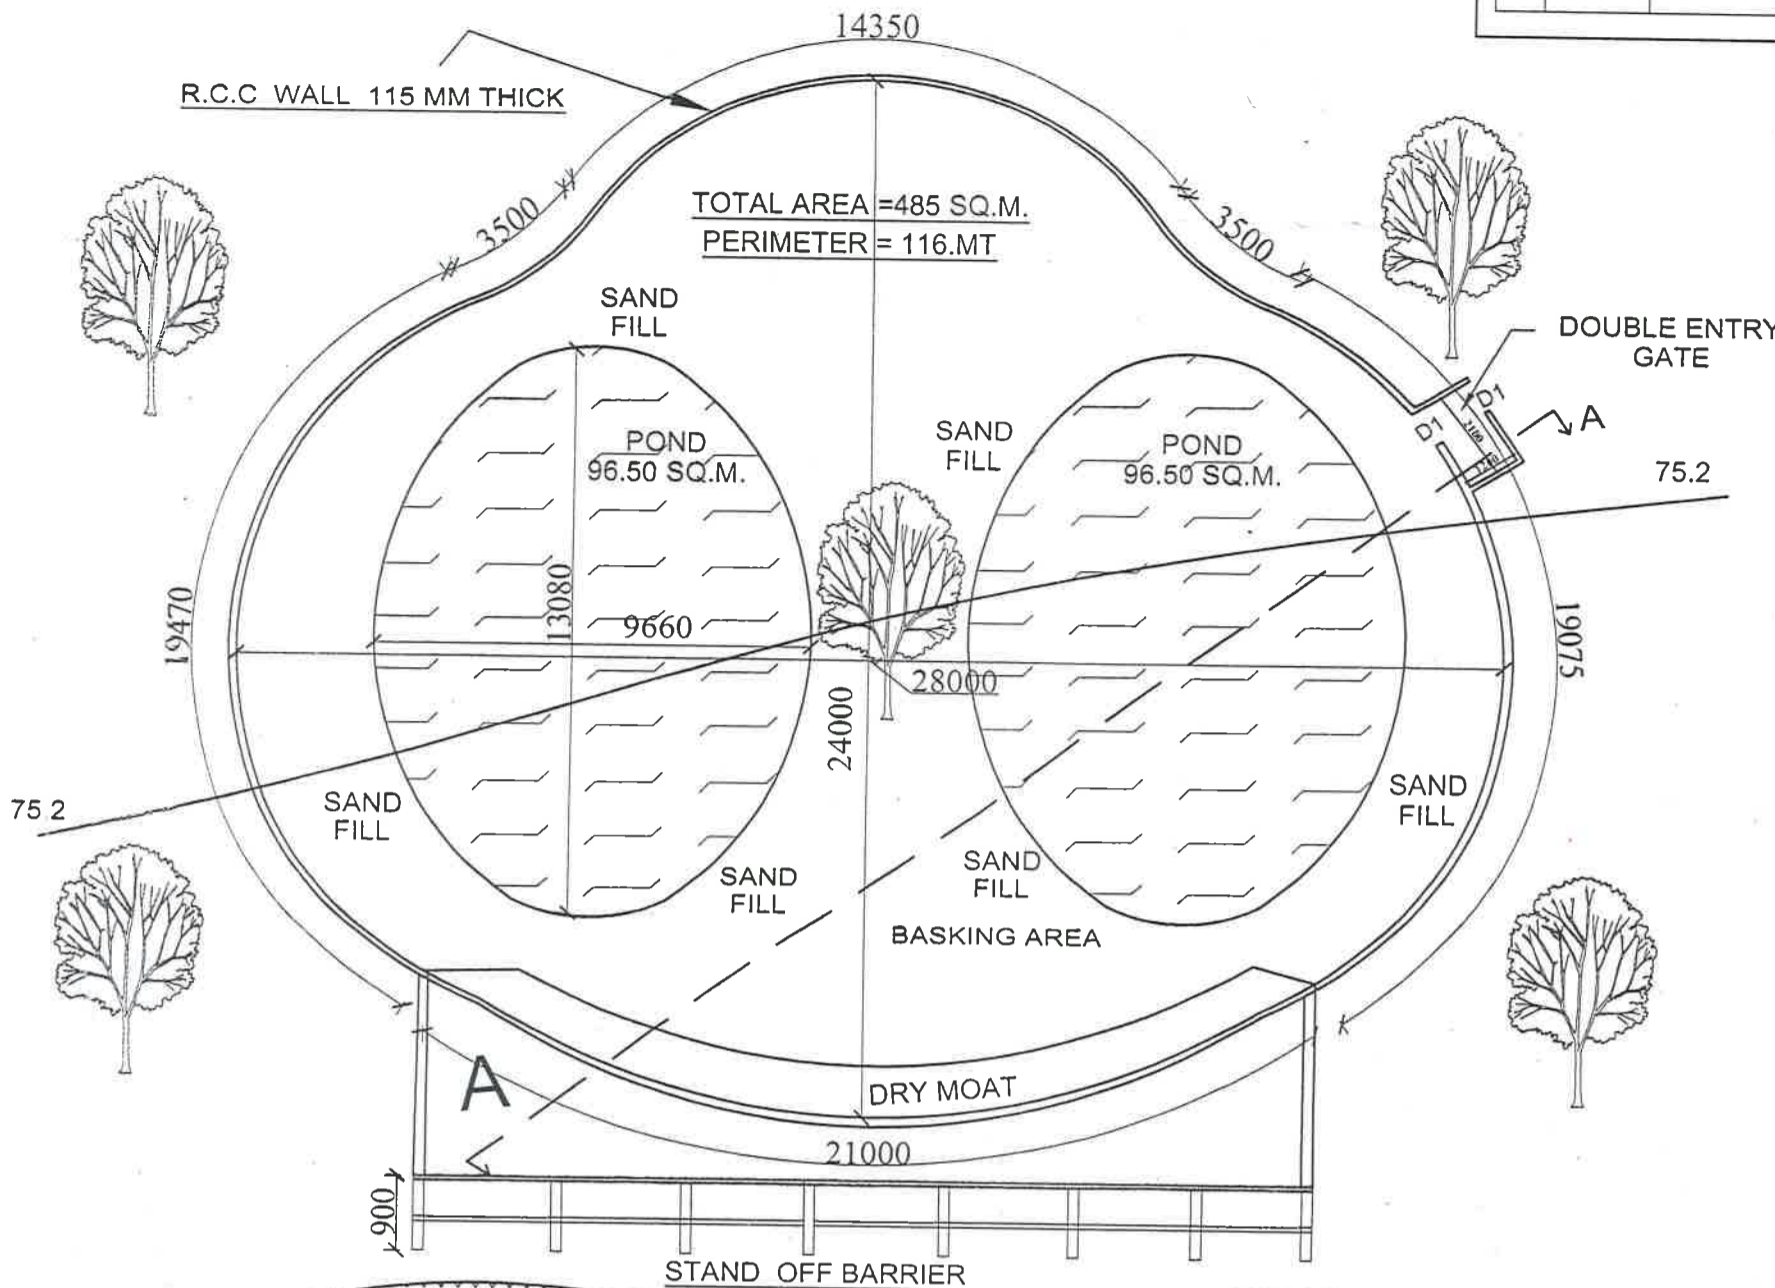


**LAYOUT PLAN**

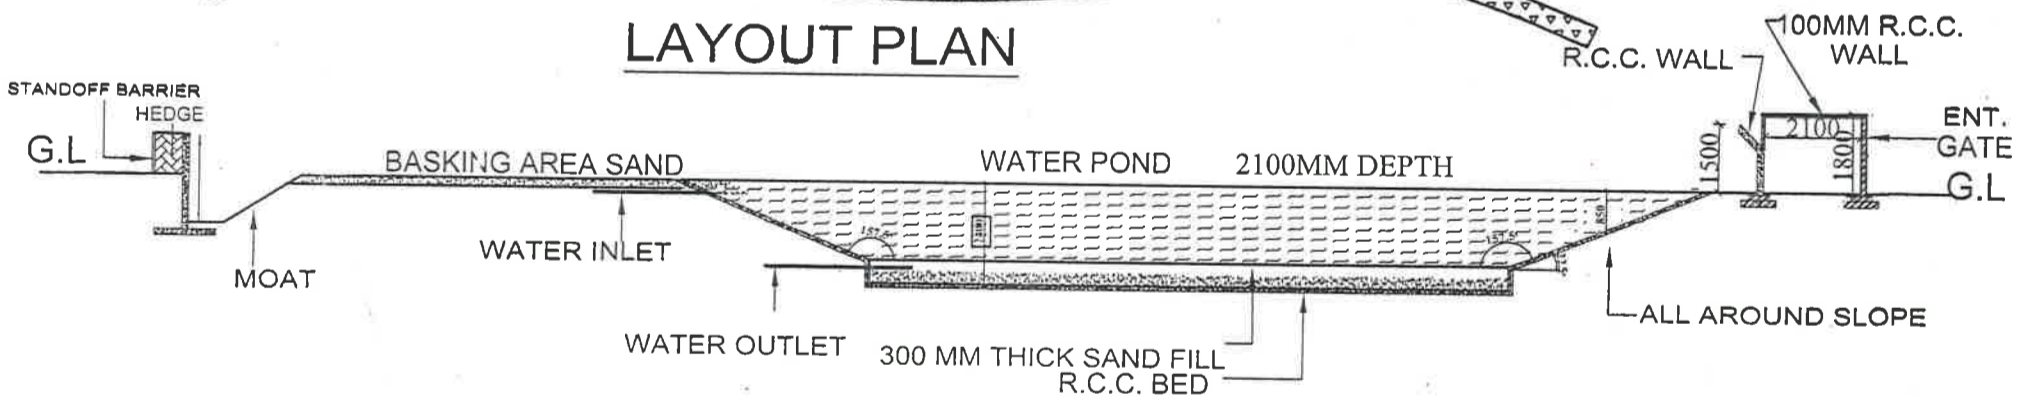


NOTE - TWO THIRD LENGTH & WIDTH OF EACH POND SHOULD HAVE 2100MM DEPTH

**SECTION A-A' OF POND**

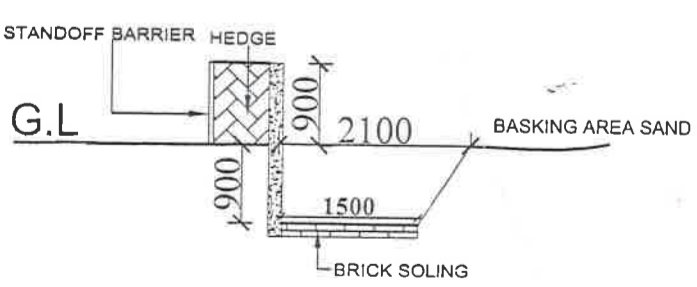

**SECTION OF MOAT**  
scale 1:2

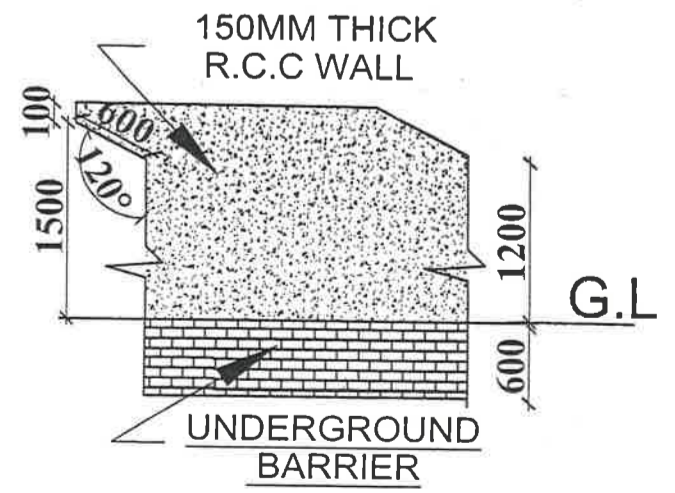


**ELEVATION OF SECTION OF WALL**  
scale 1:2

The drawing of the Marsh crocodile enclosure to be constructed at the Shaheed Ashfaq Ullah Khan Zoological Park, Gorakhpur, Uttar Pradesh was approved by the Expert Group on Zoo Designing of the Central Zoo Authority in its 76<sup>th</sup> Meeting held on 15.02.2018 vide Agenda Item No. 11(f) subject to conditions laid by the Central Zoo Authority vide letter No. J20/4/2008-CZA(Vol. II)(PKR)/2549 dated 08.03.2018.



Dr. D. N. SINGH, IFS  
Member Secretary  
Central Zoo Authority  
Ministry of Environment, Forest & Climate Change  
Govt. of India, New Delhi-110003

SHAHEED ASHFAQE ULLAH KHAN  
ZOOLOGICAL PARK GORAKHPUR

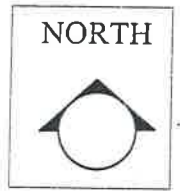

Drg title :  
Scale : 1:130  
Drawn by:- AWADHESH SHARMA  
DRAUGHT 'S' MAN ( CIVIL )  
A- 1095/4 INDIRA NAGAR LUCKNOW

COMCEPT DESIGN BY  
*(Signature)*  
R.S. BHADOURIA , I.F.S. [ Retd.]

S.K. UPADHYAY I.F.S.  
CHIEF WILD LIFE WARDEN U.P.