



62

118



GOVERNMENT OF INDIA
MINISTRY OF ENVIRONMENT, FOREST & CLIMATE CHANGE
Central Zoo Authority

F. No. 19-157/93-CZA(17)(Vol. IV)(NS)

DATE: 06.01.2016 ^{Email}

To

The Asst. General Manager-Plant HPD
Nagarjuna Road
Kakinada- 533 003

Sub:- Revised Master (layout) Plan and revised design of enclosure for Peafowl at Deer Park, NFCL Green Belt, Kakinada, Andhra Pradesh-Reg.

**Ref:- (i) Your office letter no.N.F.C.L-MZ-1, dated 16.11.2015.
(ii) Your office letter no. 1N.F.C.L-MZ-1, dated 06.10.2015.**

Sir,

With reference to the above, this is to inform you that the Revised Master (layout) Plan of Deer Park, NFCL Green Belt, Kakinada, Andhra Pradesh was placed before the 65th meeting of the Expert Group on Zoo Designing of Central Zoo Authority held on 16.12.2015, wherein it was recommended for approval subject to compliance with condition that gate of the kraal be provided on the left side instead of right side, as indicated on layout.

Further, the revised design of enclosure for Peafowl at Deer Park, NFCL Green Belt, Kakinada, Andhra Pradesh was also placed in the 65th meeting of the Expert Group wherein it was found in compliance with the earlier observation and approved.

Keeping in view of the above, you are requested to revise the Master (layout) Plan of Deer Park, NFCL Green Belt, Kakinada, Andhra Pradesh accordingly and submit for further scrutiny. Please find enclosed herewith the dully signed copy of the design for proposed construction of enclosure for Peafowl.


Yours faithfully

Inder Dhamija
(Inder Dhamija)
DIG(HQ)

Encl: layout plan and design

Copy for favour of information to The Chief Wildlife Warden, Government of Andhra Pradesh.

62

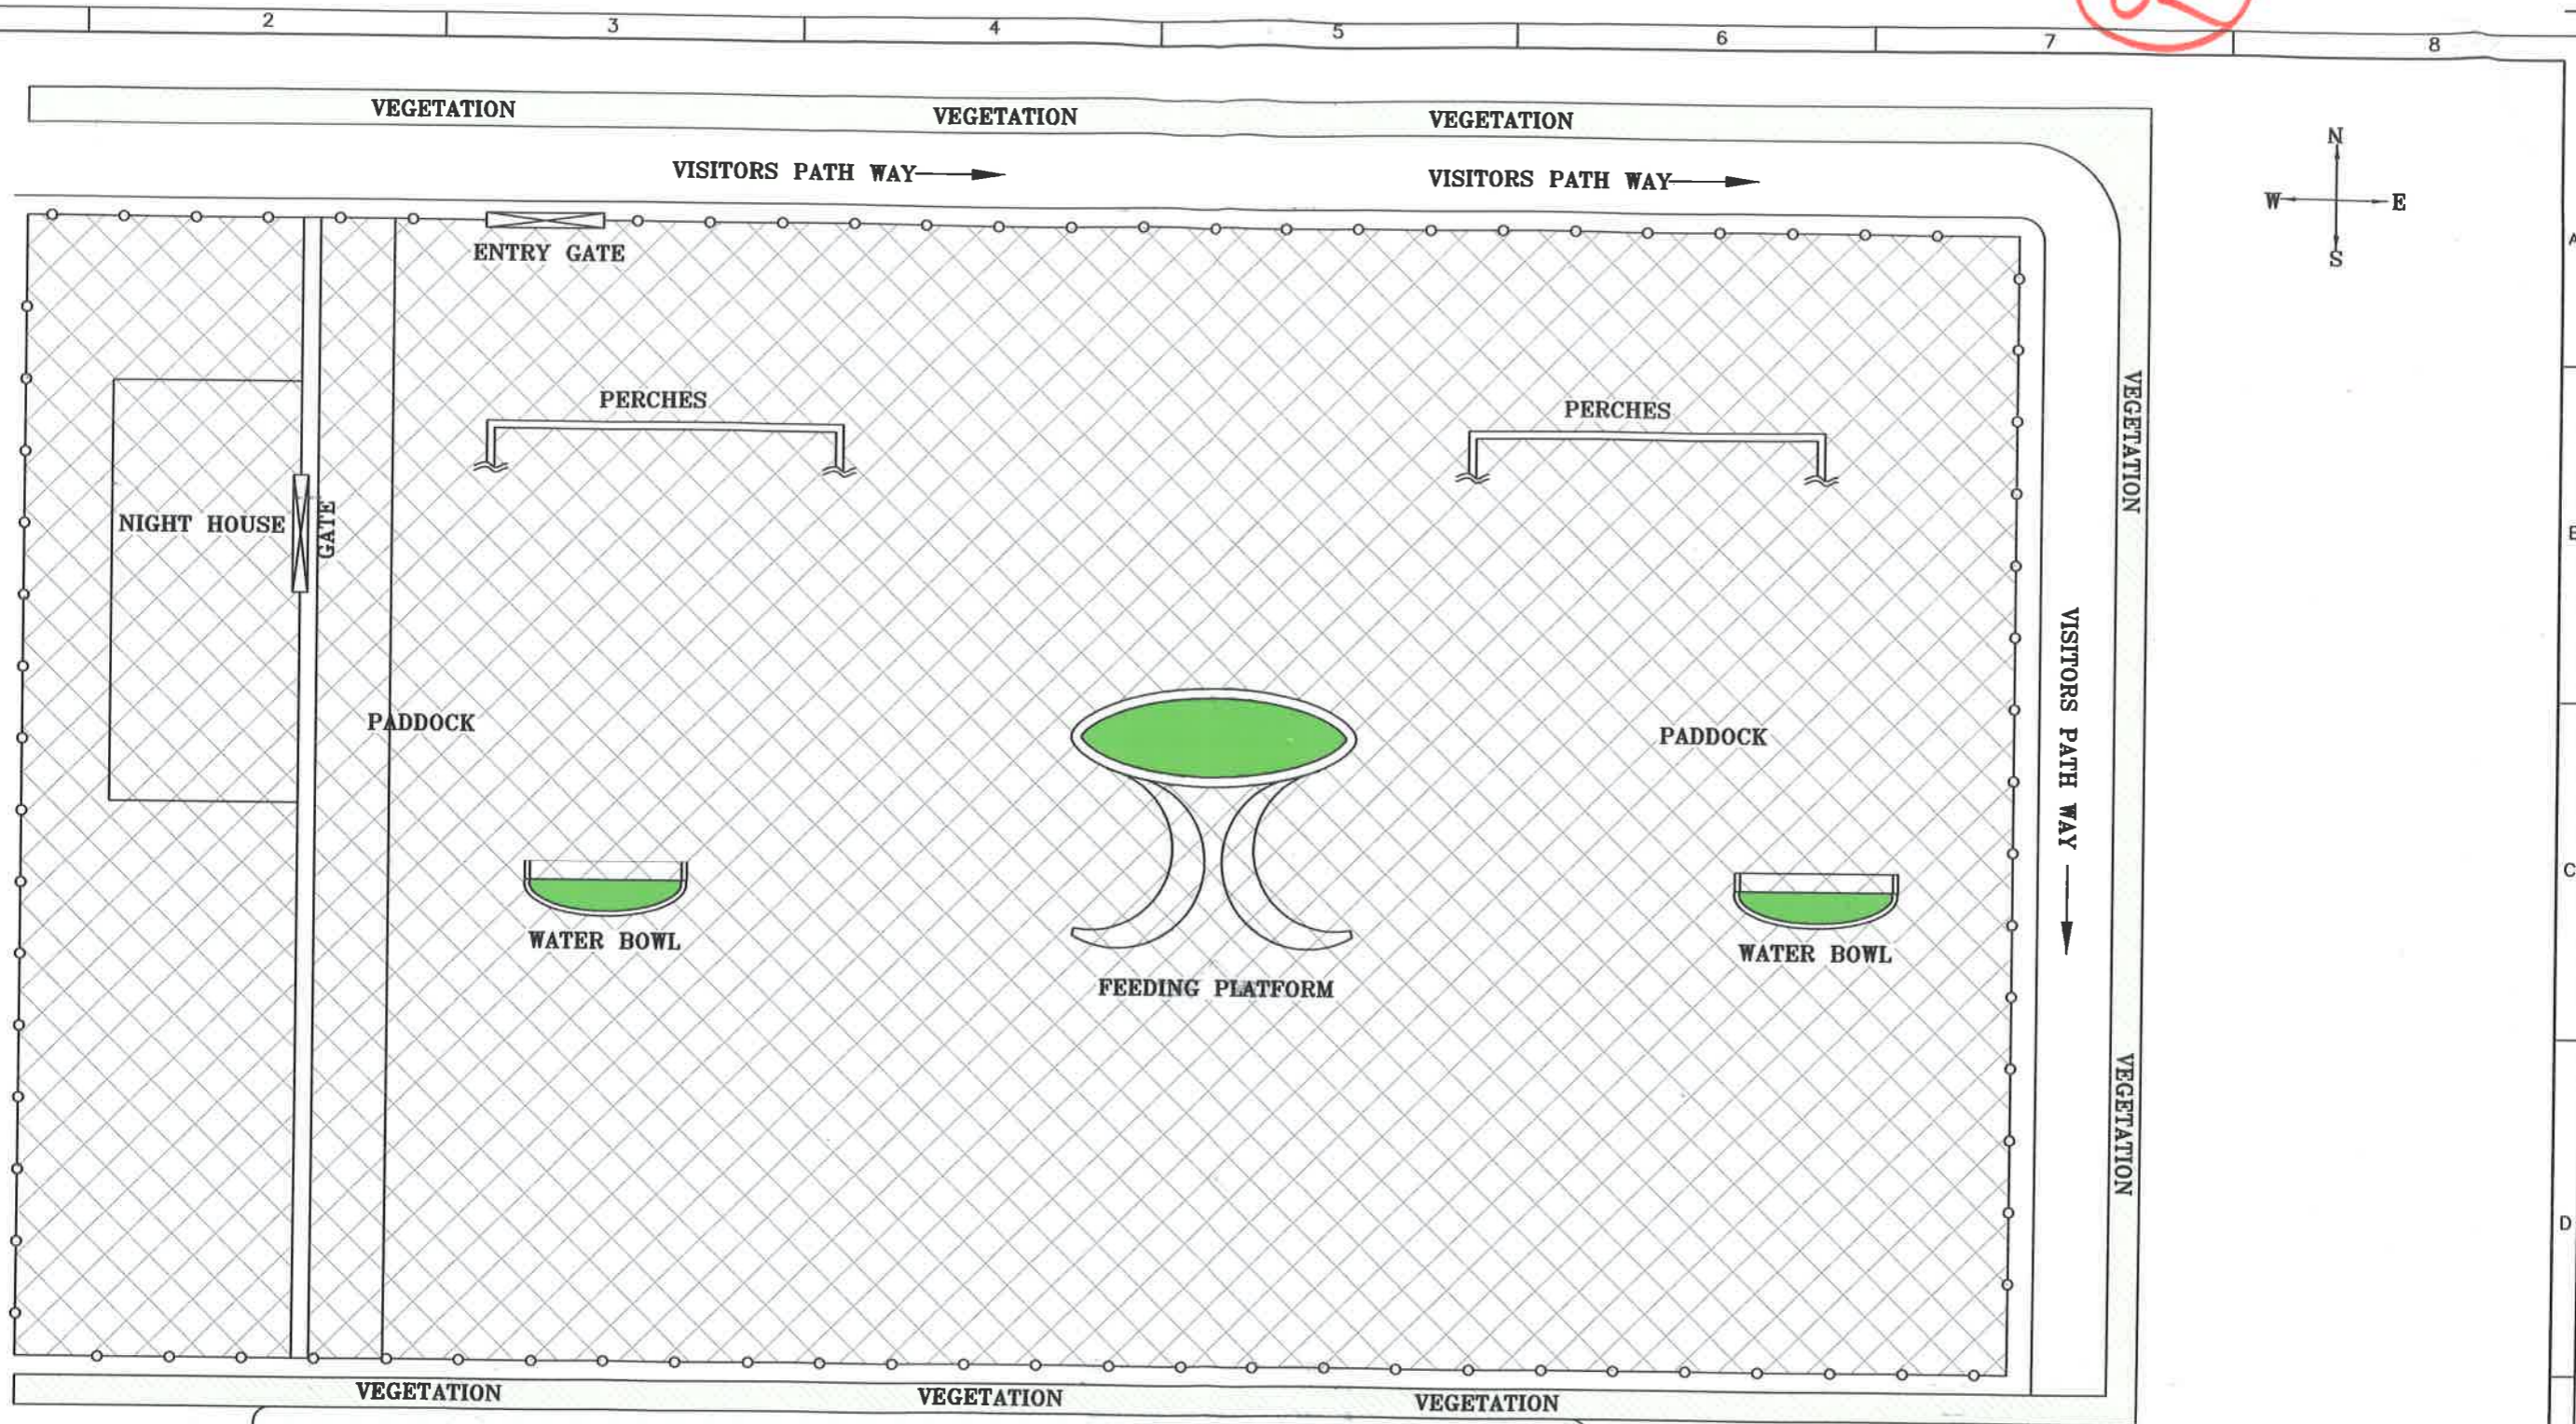

height of enclosure should be increased to 4mt. minimum.
 Night house should have an independent access from outside (from outside other than visitors path side)
 The corners should be rounded off.


LEGEND :

1. ENCLOSURE : CHAIN LINK WIRE MESH AT HEIGHT = 2.2Mts
2. ENCLOSURE TOP : COVERED WITH A NYLONE ROPE NET.
3. MEASUREMENT OF ENCLOSURE FENCING = LENGTH : 20Mts
 WIDTH : 11.5Mts
 HEIGHT : 2.2Mts

Handwritten signatures and dates:
 13/7/15
 13.7.15
 13.07.15

REV NO.	DATE	ZONE NO.	REVISION DESCRIPTION	REVISED BY	CHECKED BY	APPROVED BY

	NAME	SIGN	DATE
DRAWN	M.SRINIVAS	<i>[Signature]</i>	30.6.15
CHECKED	R.V.R.K.RAJU	<i>[Signature]</i>	30.6.15
APPROVED	I.V.S.N.RAJU	<i>[Signature]</i>	30.6.15
SCALE	PROJECTION	SECTION	
			GREEN BELT



NAGARJUNA FERTILIZERS AND CHEMICALS LIMITED
 KAKINADA FERTILIZER COMPLEX

DESIGN OF EXISTING ENCLOSURE OF PEA FOWLS.