



सत्यमेव जयते

GOVERNMENT OF INDIA
MINISTRY OF ENVIRONMENT & FORESTS
Central Zoo Authority

160

212



जहाँ है हरियाली ।
वहाँ है खुशहाली ॥

THROUGH FAX

F. No. 19-45/92-CZA(328)(Vol.IV)(M)

DATE: 02.02.2010

To

The Director
Zoological Garden,
Alipore, Kolkata (West Bengal).
Fax No. 033-24399391

Sub:- Development of Zoological Garden, Alipore - Regarding.

Ref:- Letter No. 711 dated 04.12.2009.

Sir,

Reference is invited to the above cited correspondences.

The designs of the following proposed development work at Zoological Garden, Alipore were scrutinized by the Expert Group on Zoo Designing in its meeting held on 23rd December, 2009. The designs are approved subject to the following modifications:-

(i) Remodeling and reconstruction of Tiger enclosure

The angle of the viewing site at visitors' gallery does not allow full view of enclosure. It is suggested that the viewing glass may be designed with such an angle to enable full view of the enclosure.

(ii) Modification/ renovation of Reptile house

- The glass at viewing site of the enclosure should be large and inclined inwards to prevent reflection.
- Appropriate stand off barrier may be provided to prevent visitors from touching the glass.

(iii) Construction of Mugger & Gharial enclosures

- The edge of the pool should be sloped gently.
- A sandy area, partly shaded should, be provided for nesting of crocodiles.

Keeping in view of the above, you are requested to submit amended copies of the designs for the records of this Authority.

Yours faithfully,


(Dr. Brij Kishor Gupta)
Evaluation & Monitoring Officer

Copy to the Chief Wildlife Warden, Government of West Bengal, Kolkata for favour of information & necessary action.


AC
20/2/10

160


18

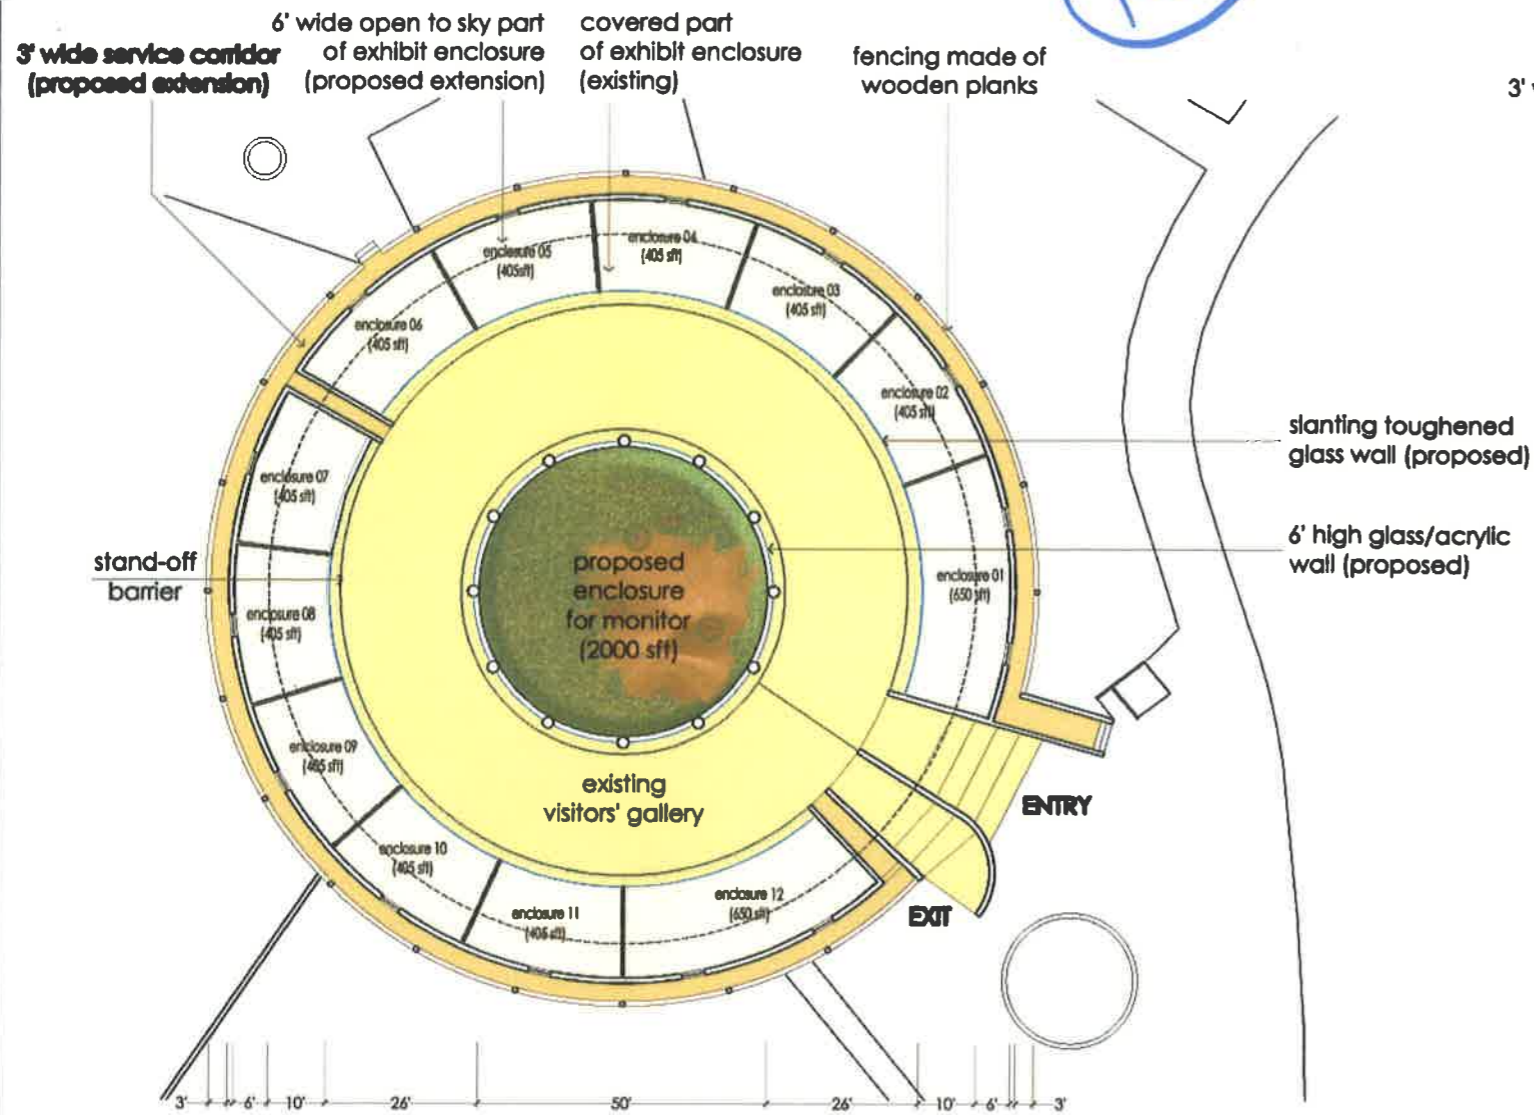

LAYOUT PLAN

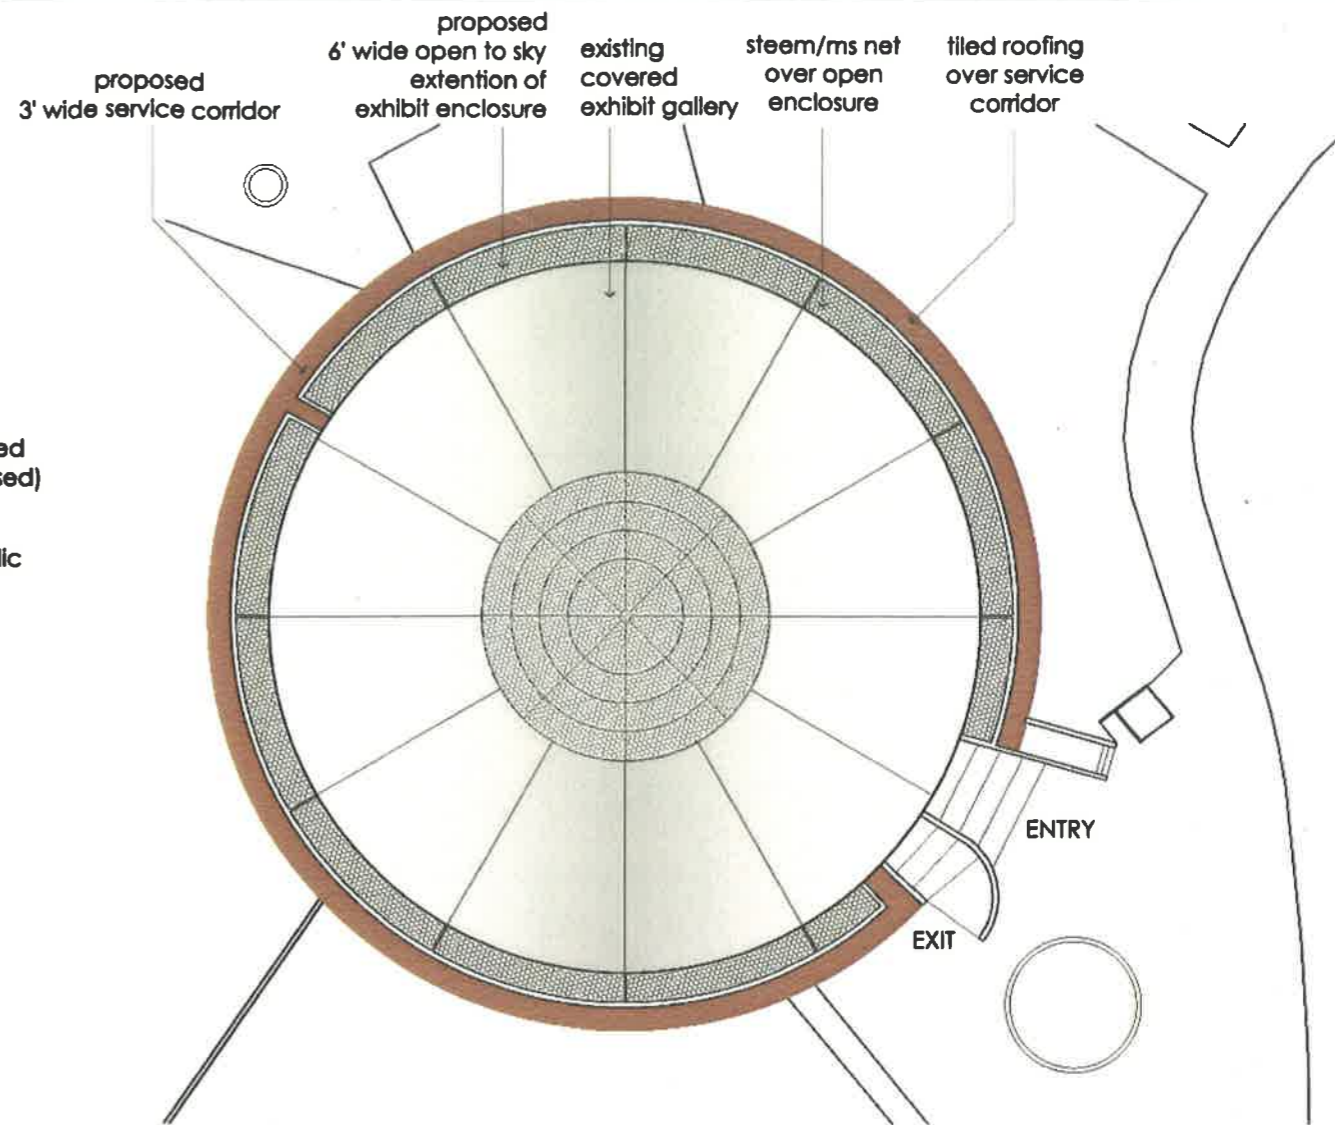


ROOF PLAN

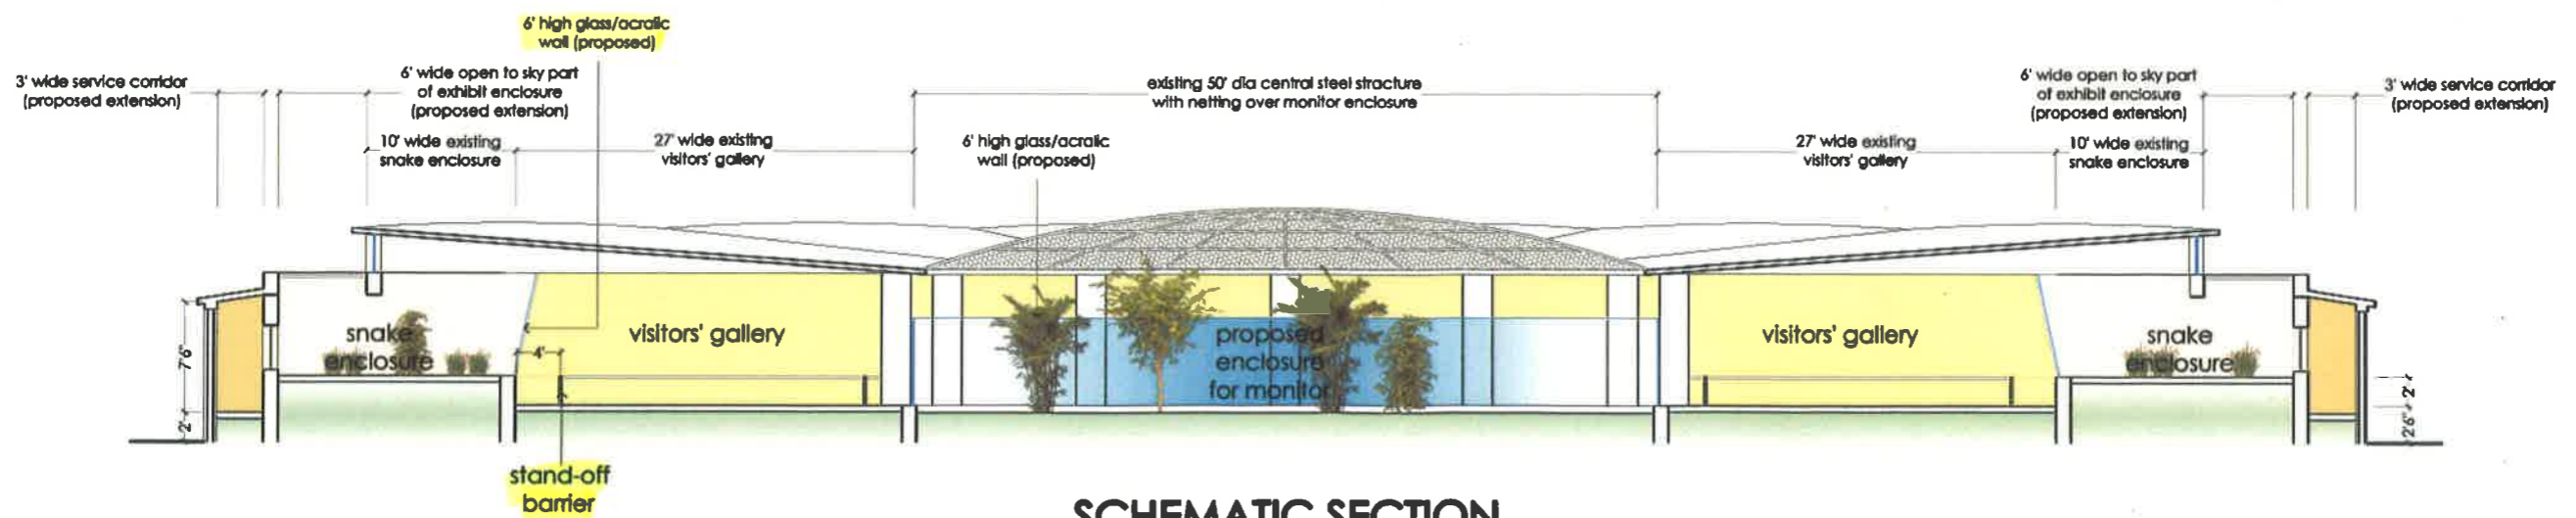

SCHEMATIC SECTION


160

19

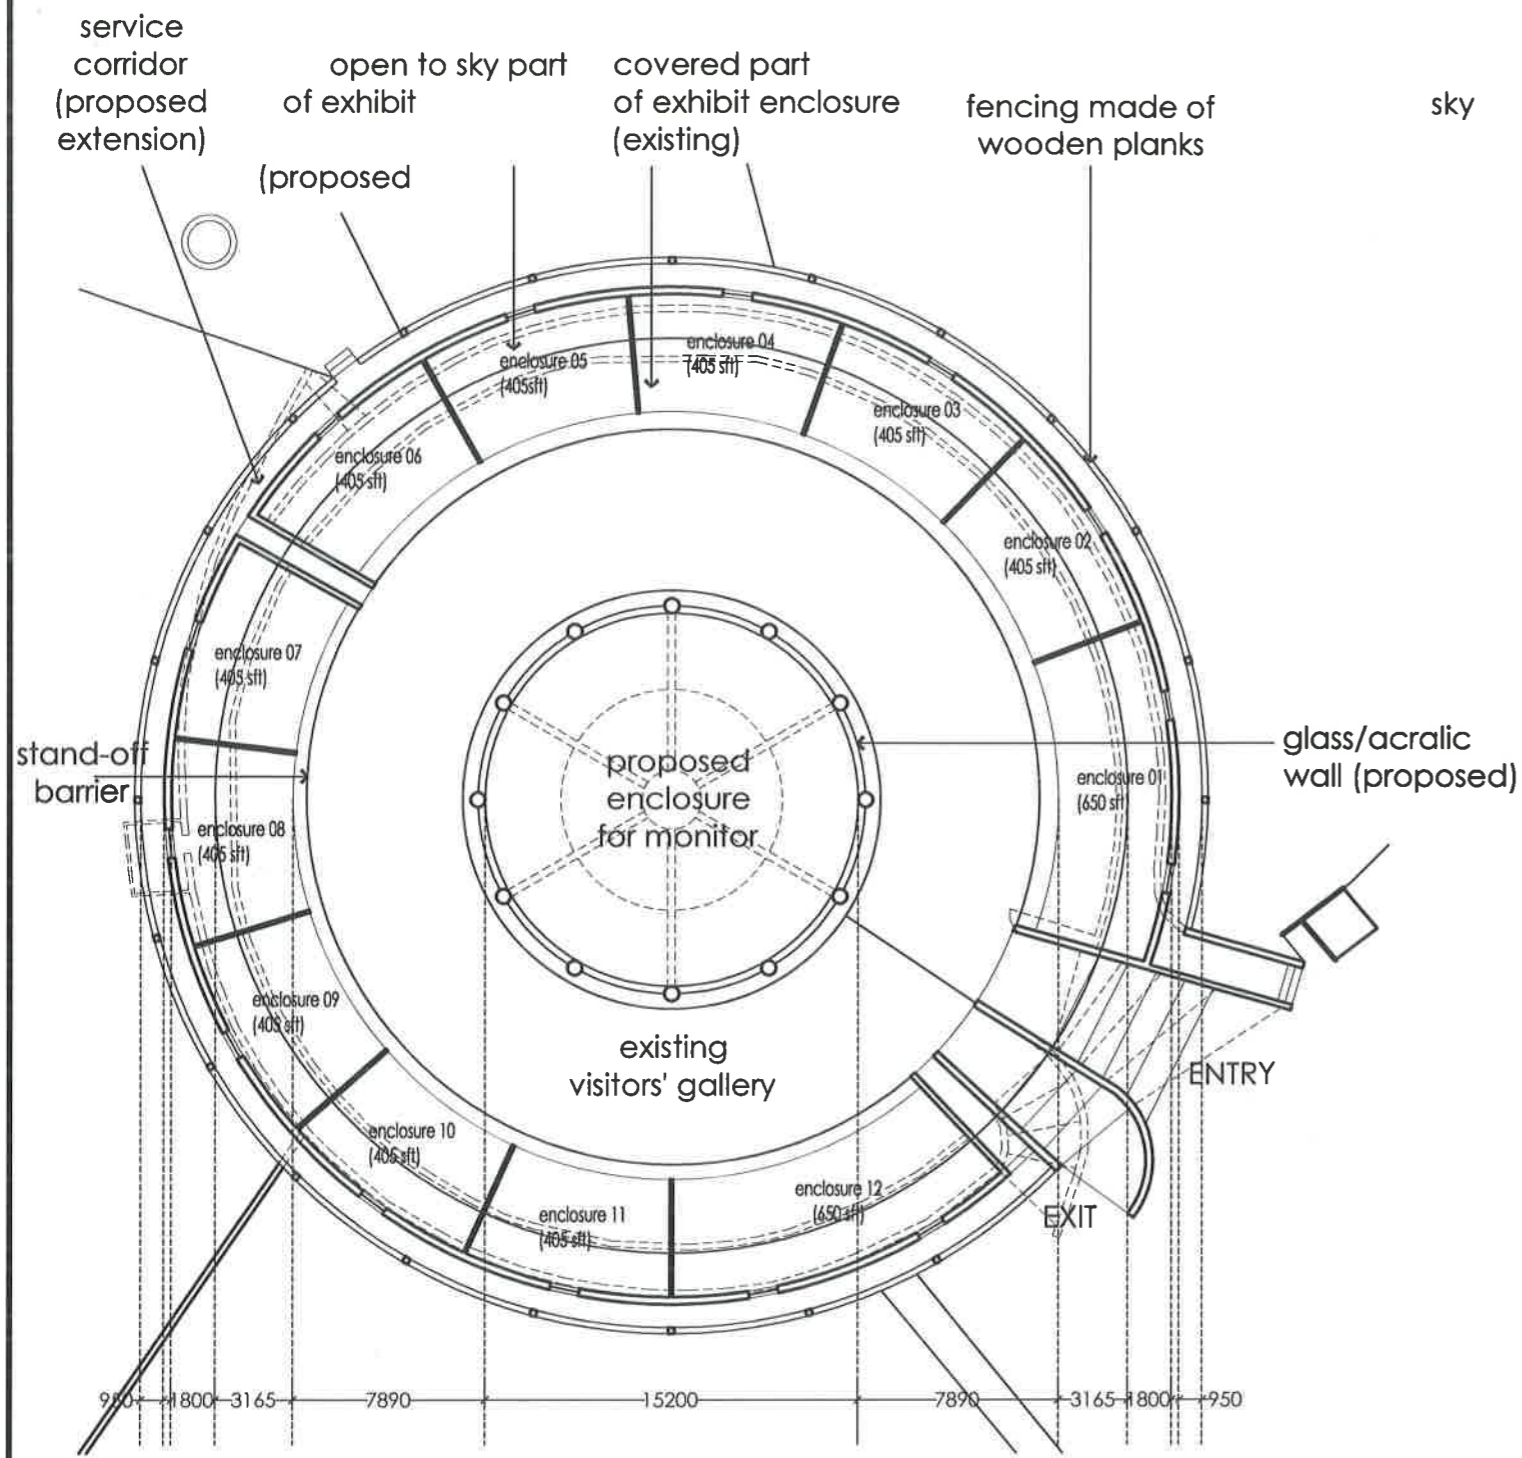

LAYOUT PLAN

INDEX	
	existing
	construction
	to be demolished

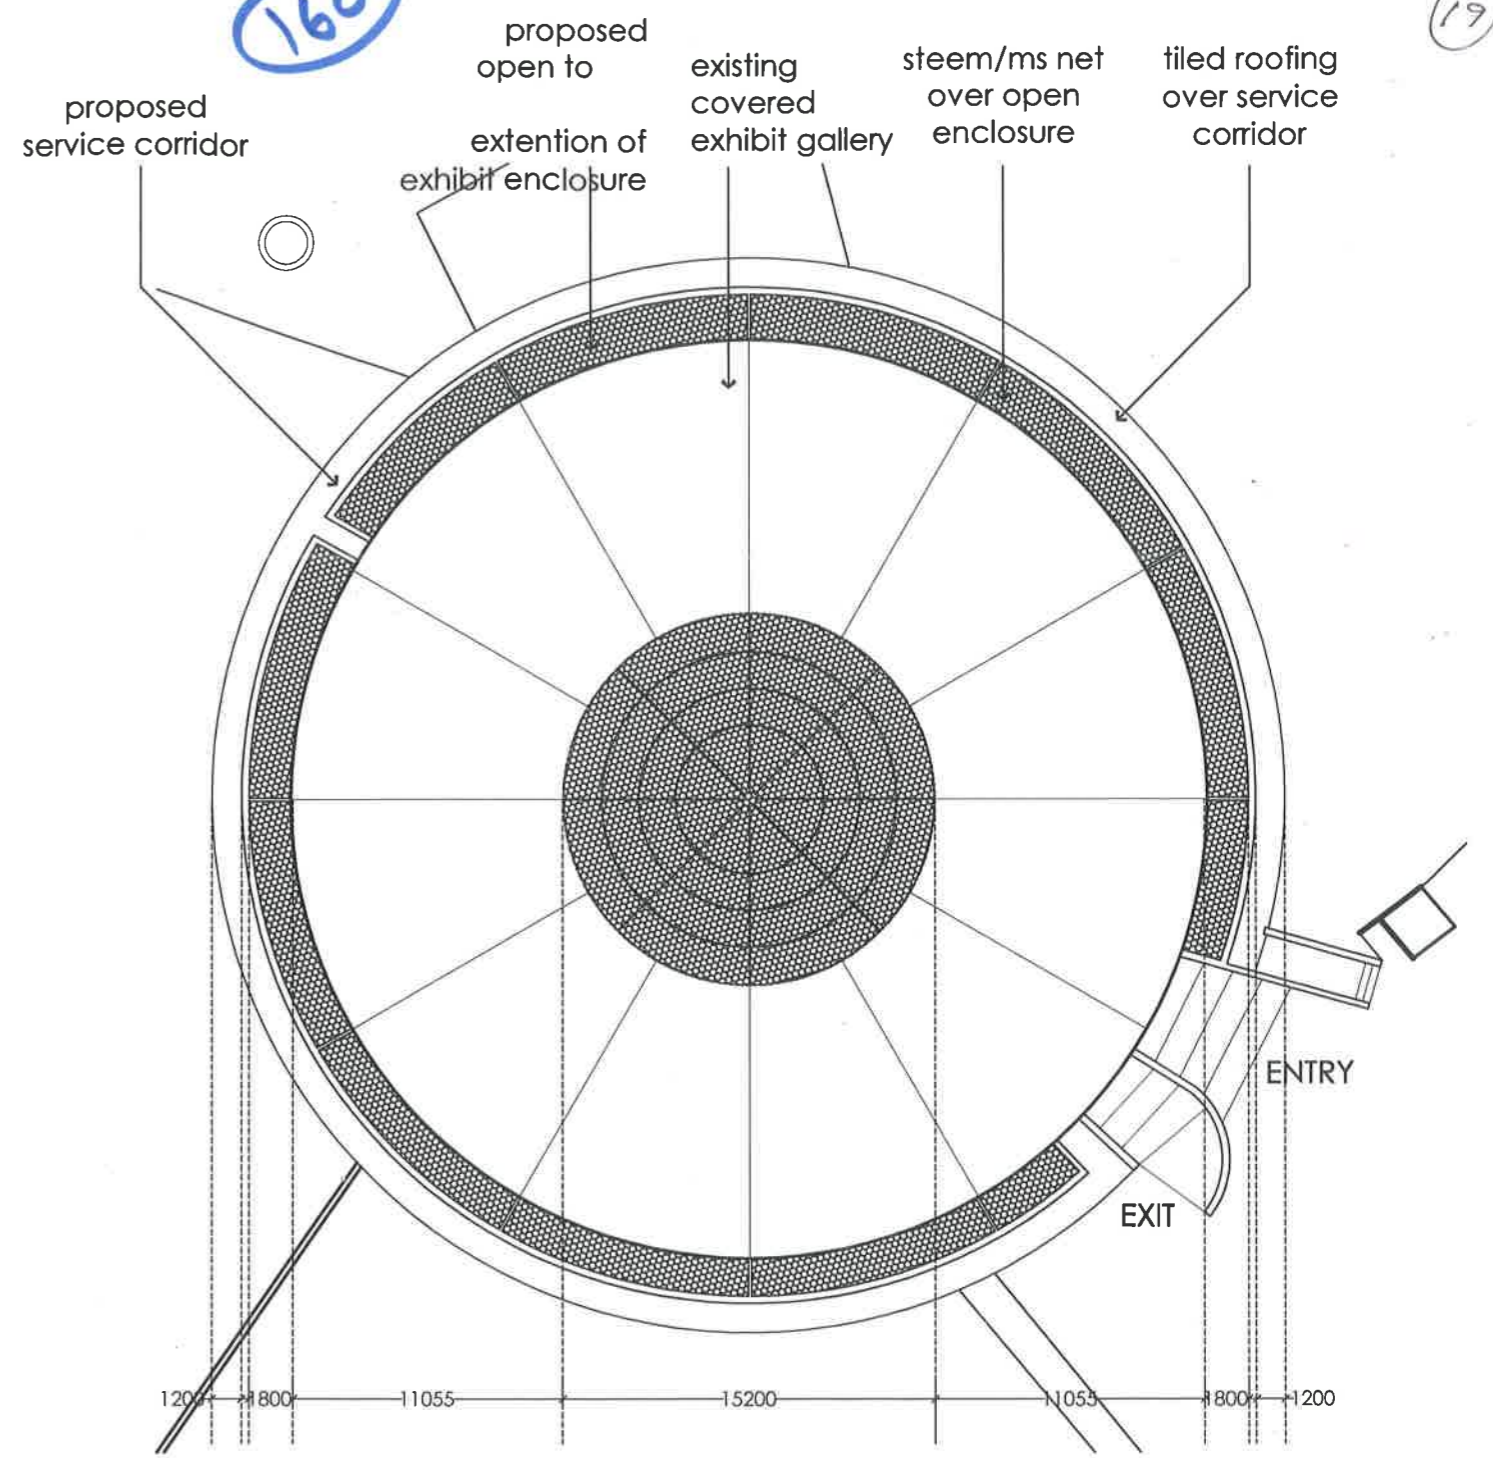

ROOF PLAN

NOTE:

1. ALL DIMENSIONS ARE IN MM. UNLESS STATED OTHERWISE.
2. DIMENSIONS ARE TO BE READ, NOT TO BE MEASURED.
3. ARCHITECTURAL DESIGN SCHEME AND STRUCTURAL DRAWINGS ARE TO BE REFERRED IN CONNECTION OF THIS DRAWING.