



GOVERNMENT OF INDIA
MINISTRY OF ENVIRONMENT, FORESTS & CLIMATE CHANGE

Central Zoo Authority

Registered Post
BY SPEED POST



F.No.19-127/93-CZA(180)(Vol.III)(Pt.)(AK)/7364

DATE: 24.06.2015

To

The Additional Commissioner &
In charge – Nisargakavi Bahinabai Chaudhary Pranisangrahalay,
Pimpri Chinchwad Municipal Corporation,
Pimpri – 18 (Maharashtra)
E-mail:- pcmc@vsnl.com; Fax:- 020-27425600.

Subject:- Proposed revised designs for construction of enclosures at Nisargakanya Bahinabai Choudhary Pranisangrahalaya, Pimpri, Maharashtra – regarding

Reference:-

1. Your office letter No. Civil/Garden/166/2015, dt.20.05.2015
2. This office letter F.No.7-6/2015-CZA(AK)/7139, dt.15.05.2015
3. Your office letter No. Engg Garden/out/76/2015, Dt.16.03.2015

Sir,

With reference to above cited correspondence, it is to inform that the Central Zoo Authority on receipt of revised designs proposed for construction of enclosures at Nisargakanya Bahinabai Choudhary Pranisangrahalaya, Pimpri, Maharashtra, placed before members of Expert Group on Zoo Designing in its 61st meeting held on 21st May, 2015. Presentation has been made by Shri Pankaj Jain on the same. Following are observations made by the members on respective designs:-

a. Revised design of proposed exhibit for Mugger and Gharial:

Members scrutinized the revised design and approved subject to compliance with the following observations:-

- i. Existing building shall be camouflaged by planting of suitable species of trees.
- ii. There should be a buffer of 3m wide between the enclosure and building.

b. Revised design of proposed Wetland aviary:

The revised design was scrutinised by the members and approved.

c. Revised design of proposed exhibit for Chelonia:

The revised design was scrutinised by the members and approved.

Contd...

d. Revised design of proposed exhibit for Reptile of Ghats:

The revised design was scrutinised and approved subject to compliance with the following observations:

- i. The height of skylight glass from roof should be at least 2.5 feet as indicated.
- ii. The acrylic sheet covering skylight should be of poly carbonate and extend over the side by 1 foot.
- iii. Additional ventilation should be provided on the outer wall of visitors' path/corridor as indicated. There should be an overhang over the ventilation to prevent glare on the viewing glass.


Signed copies of revised designs are enclosed herewith for your perusal and necessary action.

Yours faithfully


(Inder Dhamija)
DIG(HQ)

Enclosed:- as above


175

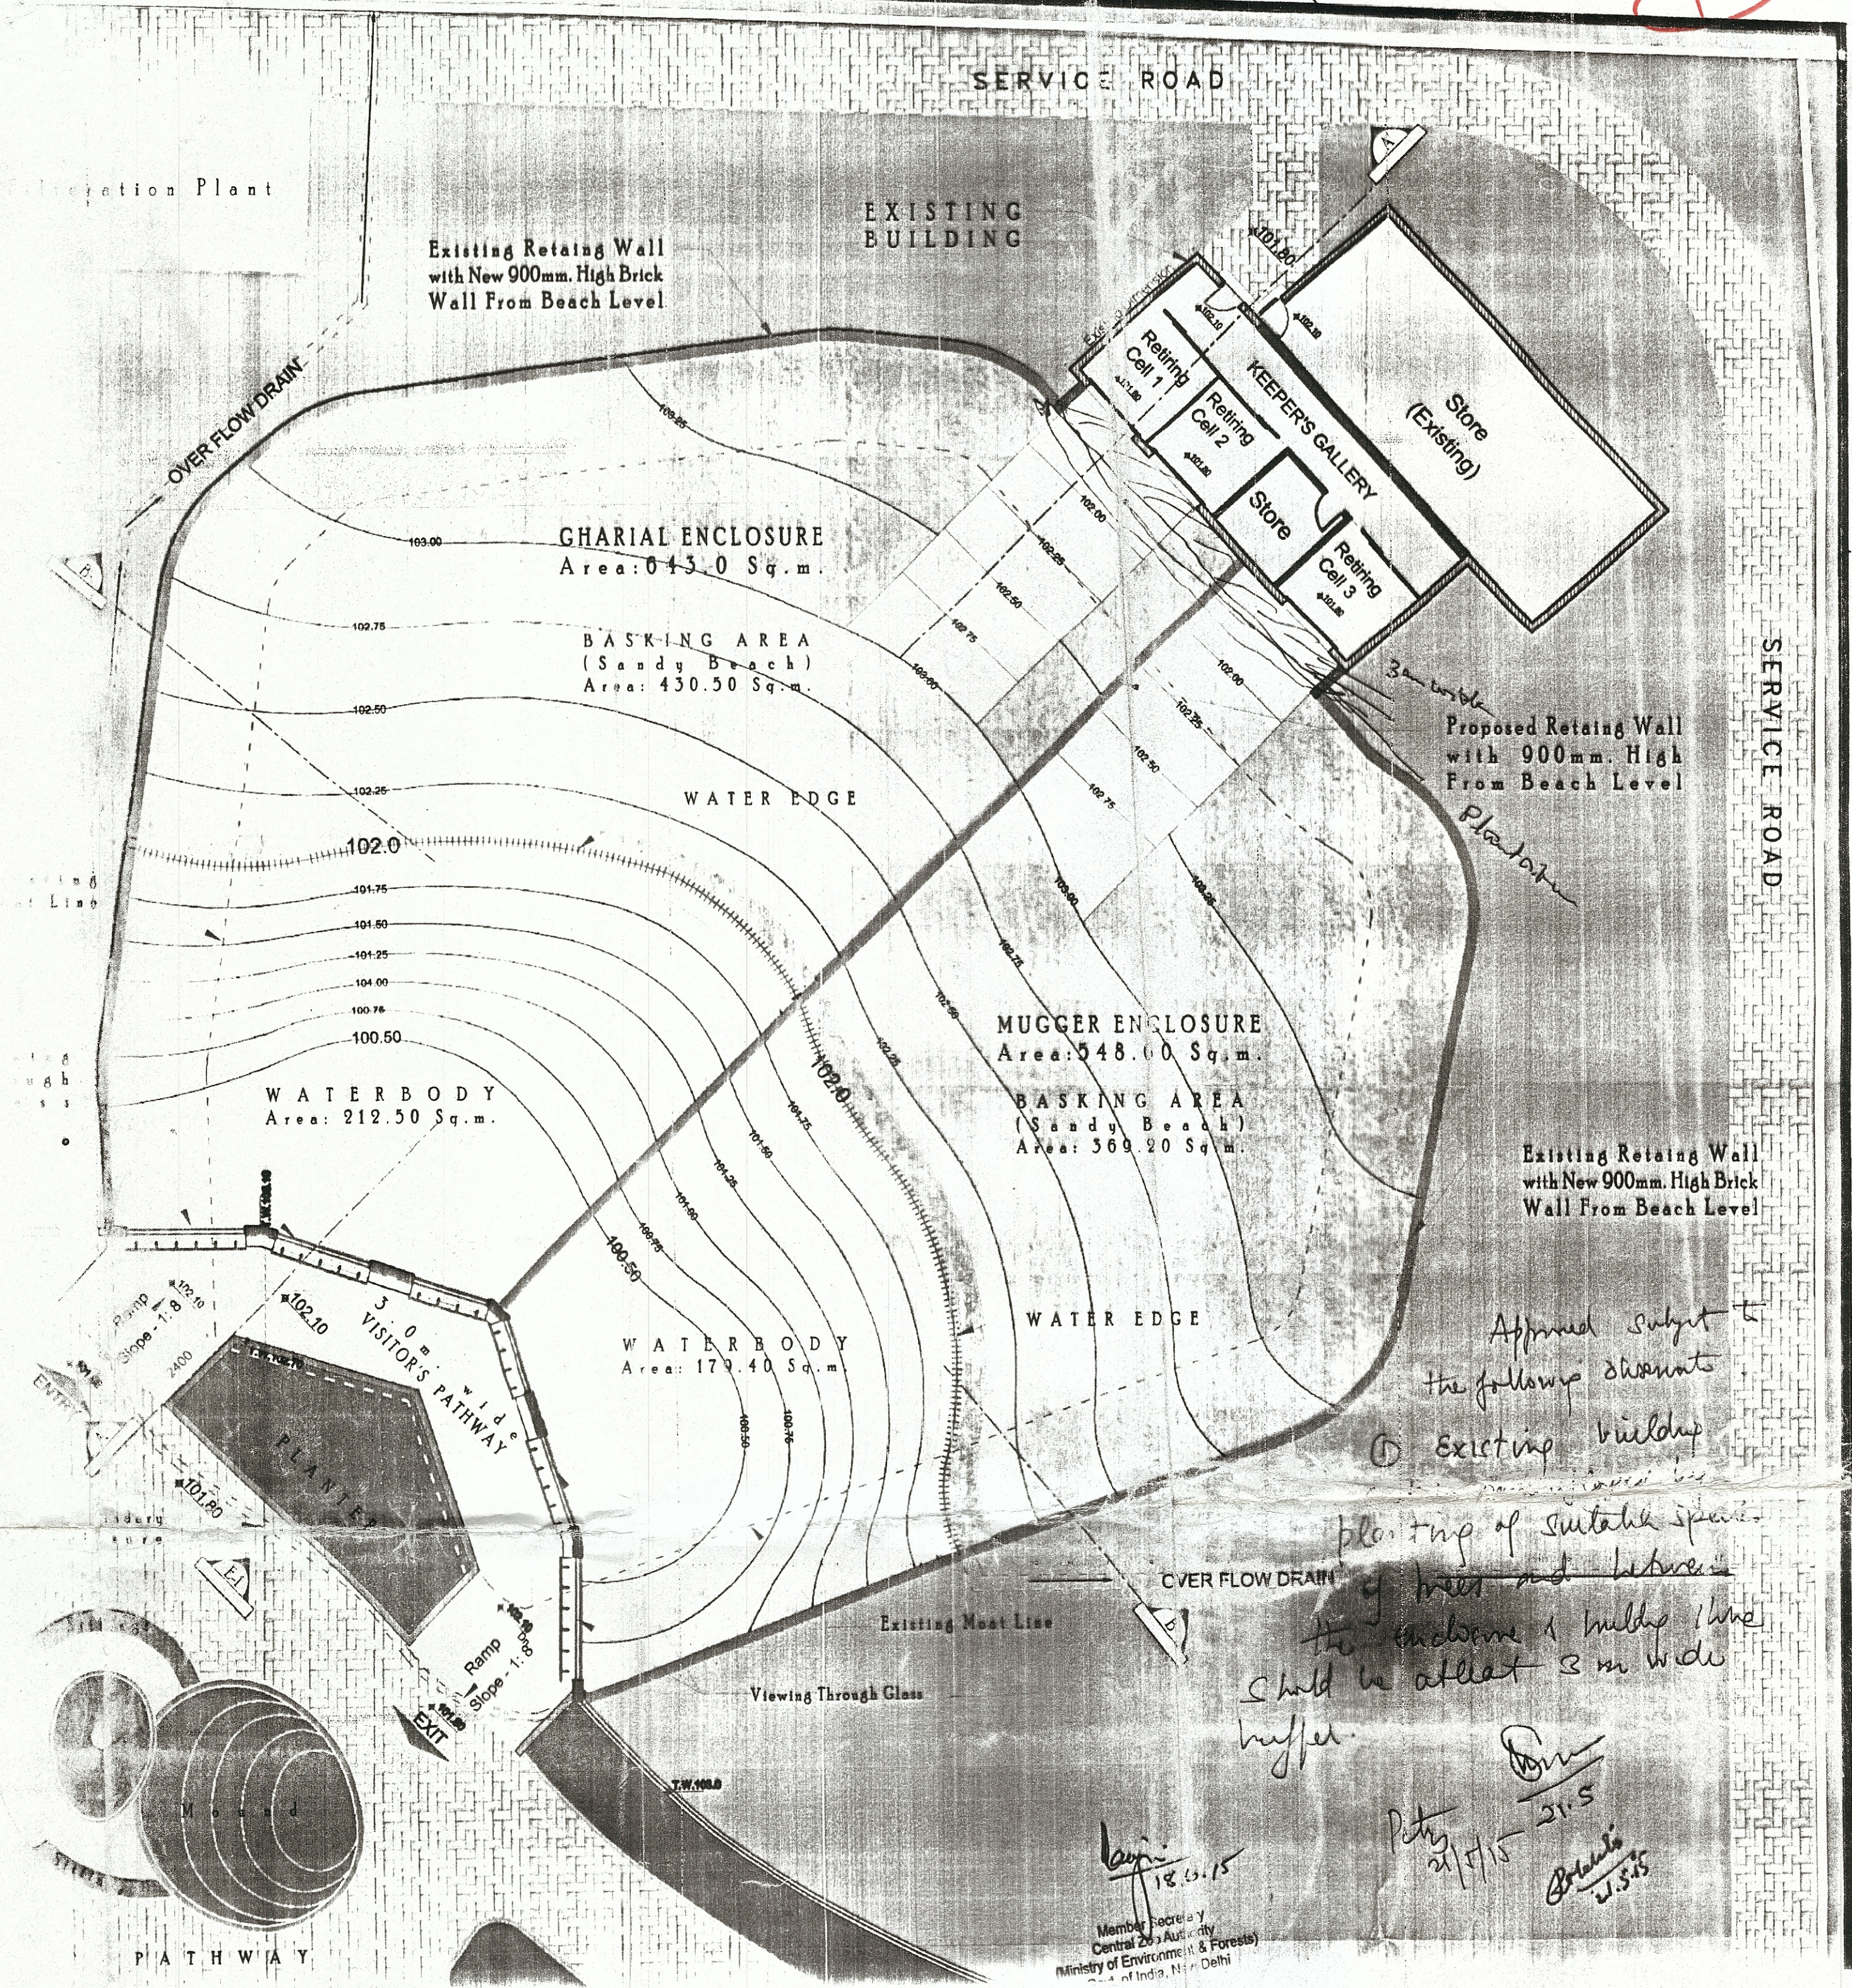

Approved subject to the following conditions
 1. Existing building
 planting of suitable species of trees and between the enclosure & muggy there should be atleast 3m wide buffer.

Member Secretary
 Central Zoo Authority
 Ministry of Environment & Forests
 Govt. of India, New Delhi

LAYOUT PLAN OF MUGGER & GHARIAL ENCLOSURE

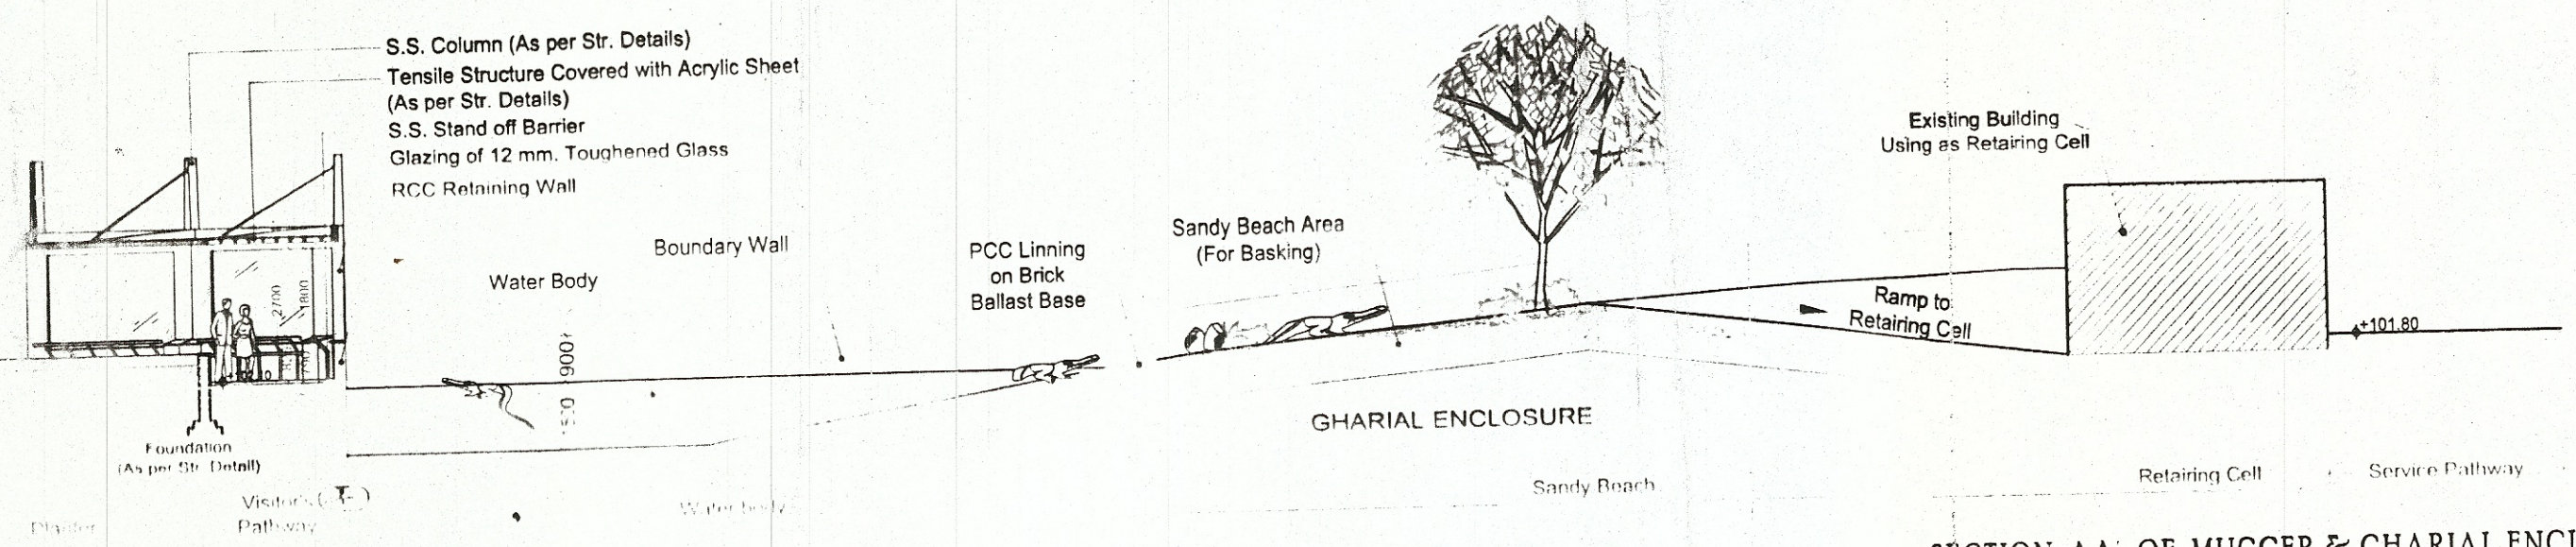

Mugger & Gharial (R)
 21.05.15

SECTION-AA OF MUGGER & GHARIAL ENCLOSURE
 21.05.15