



184



GOVERNMENT OF INDIA
MINISTRY OF ENVIRONMENT, FORESTS & CLIMATE CHANGE

Central Zoo Authority

F. No. 7-20/2014-CZA(M) / 6301

DATE: 19.11.2014

To

The Director
Kanpur Zoological Park,
Kanpur (Uttar Pradesh)

Sub:- Designs for the construction of various enclosures at Kanpur Zoological Park, Kanpur.

Ref:- Your office letter No. 271/7-4 dt. 14.08.2014.

Sir,

The designs for the construction of following enclosures were placed before the Expert Group on Zoo Designing of the Central Zoo Authority in its meeting held on 8th October, 2014. The designs were scrutinized and members desired that all the designs as suggested by the Expert Group on Zoo designing of the Central Zoo Authority be approved as under:-

- I. Construction of enclosure for Canidae Family (Fox)
- II. Construction of enclosure for Canidae Family (Wolf)
- III. Construction of Reptile house
- IV. Construction of Gharial enclosure
- V. Construction of Wild boar enclosure
- VI. Construction of Indian wild eyed turtle
- VII. Construction of Indian soft shelled turtle

Yours faithfully,
sd/-
(B. S. Bonal)
Member Secretary

Copy to:-

1. The Chief Wildlife Warden, Government of Uttar Pradesh, Lucknow for favour of information and necessary action.
2. F. No. 299-CZA for records.

(Vol VI)


Inder Dhamija
21/11/2014
(Inder Dhamija)
DIG (HQ)

ENCLOSURE FOR WILD BOAR

184

Dwg. No. KNP/ZOO/WB/AR-01

LAYOUT PLAN

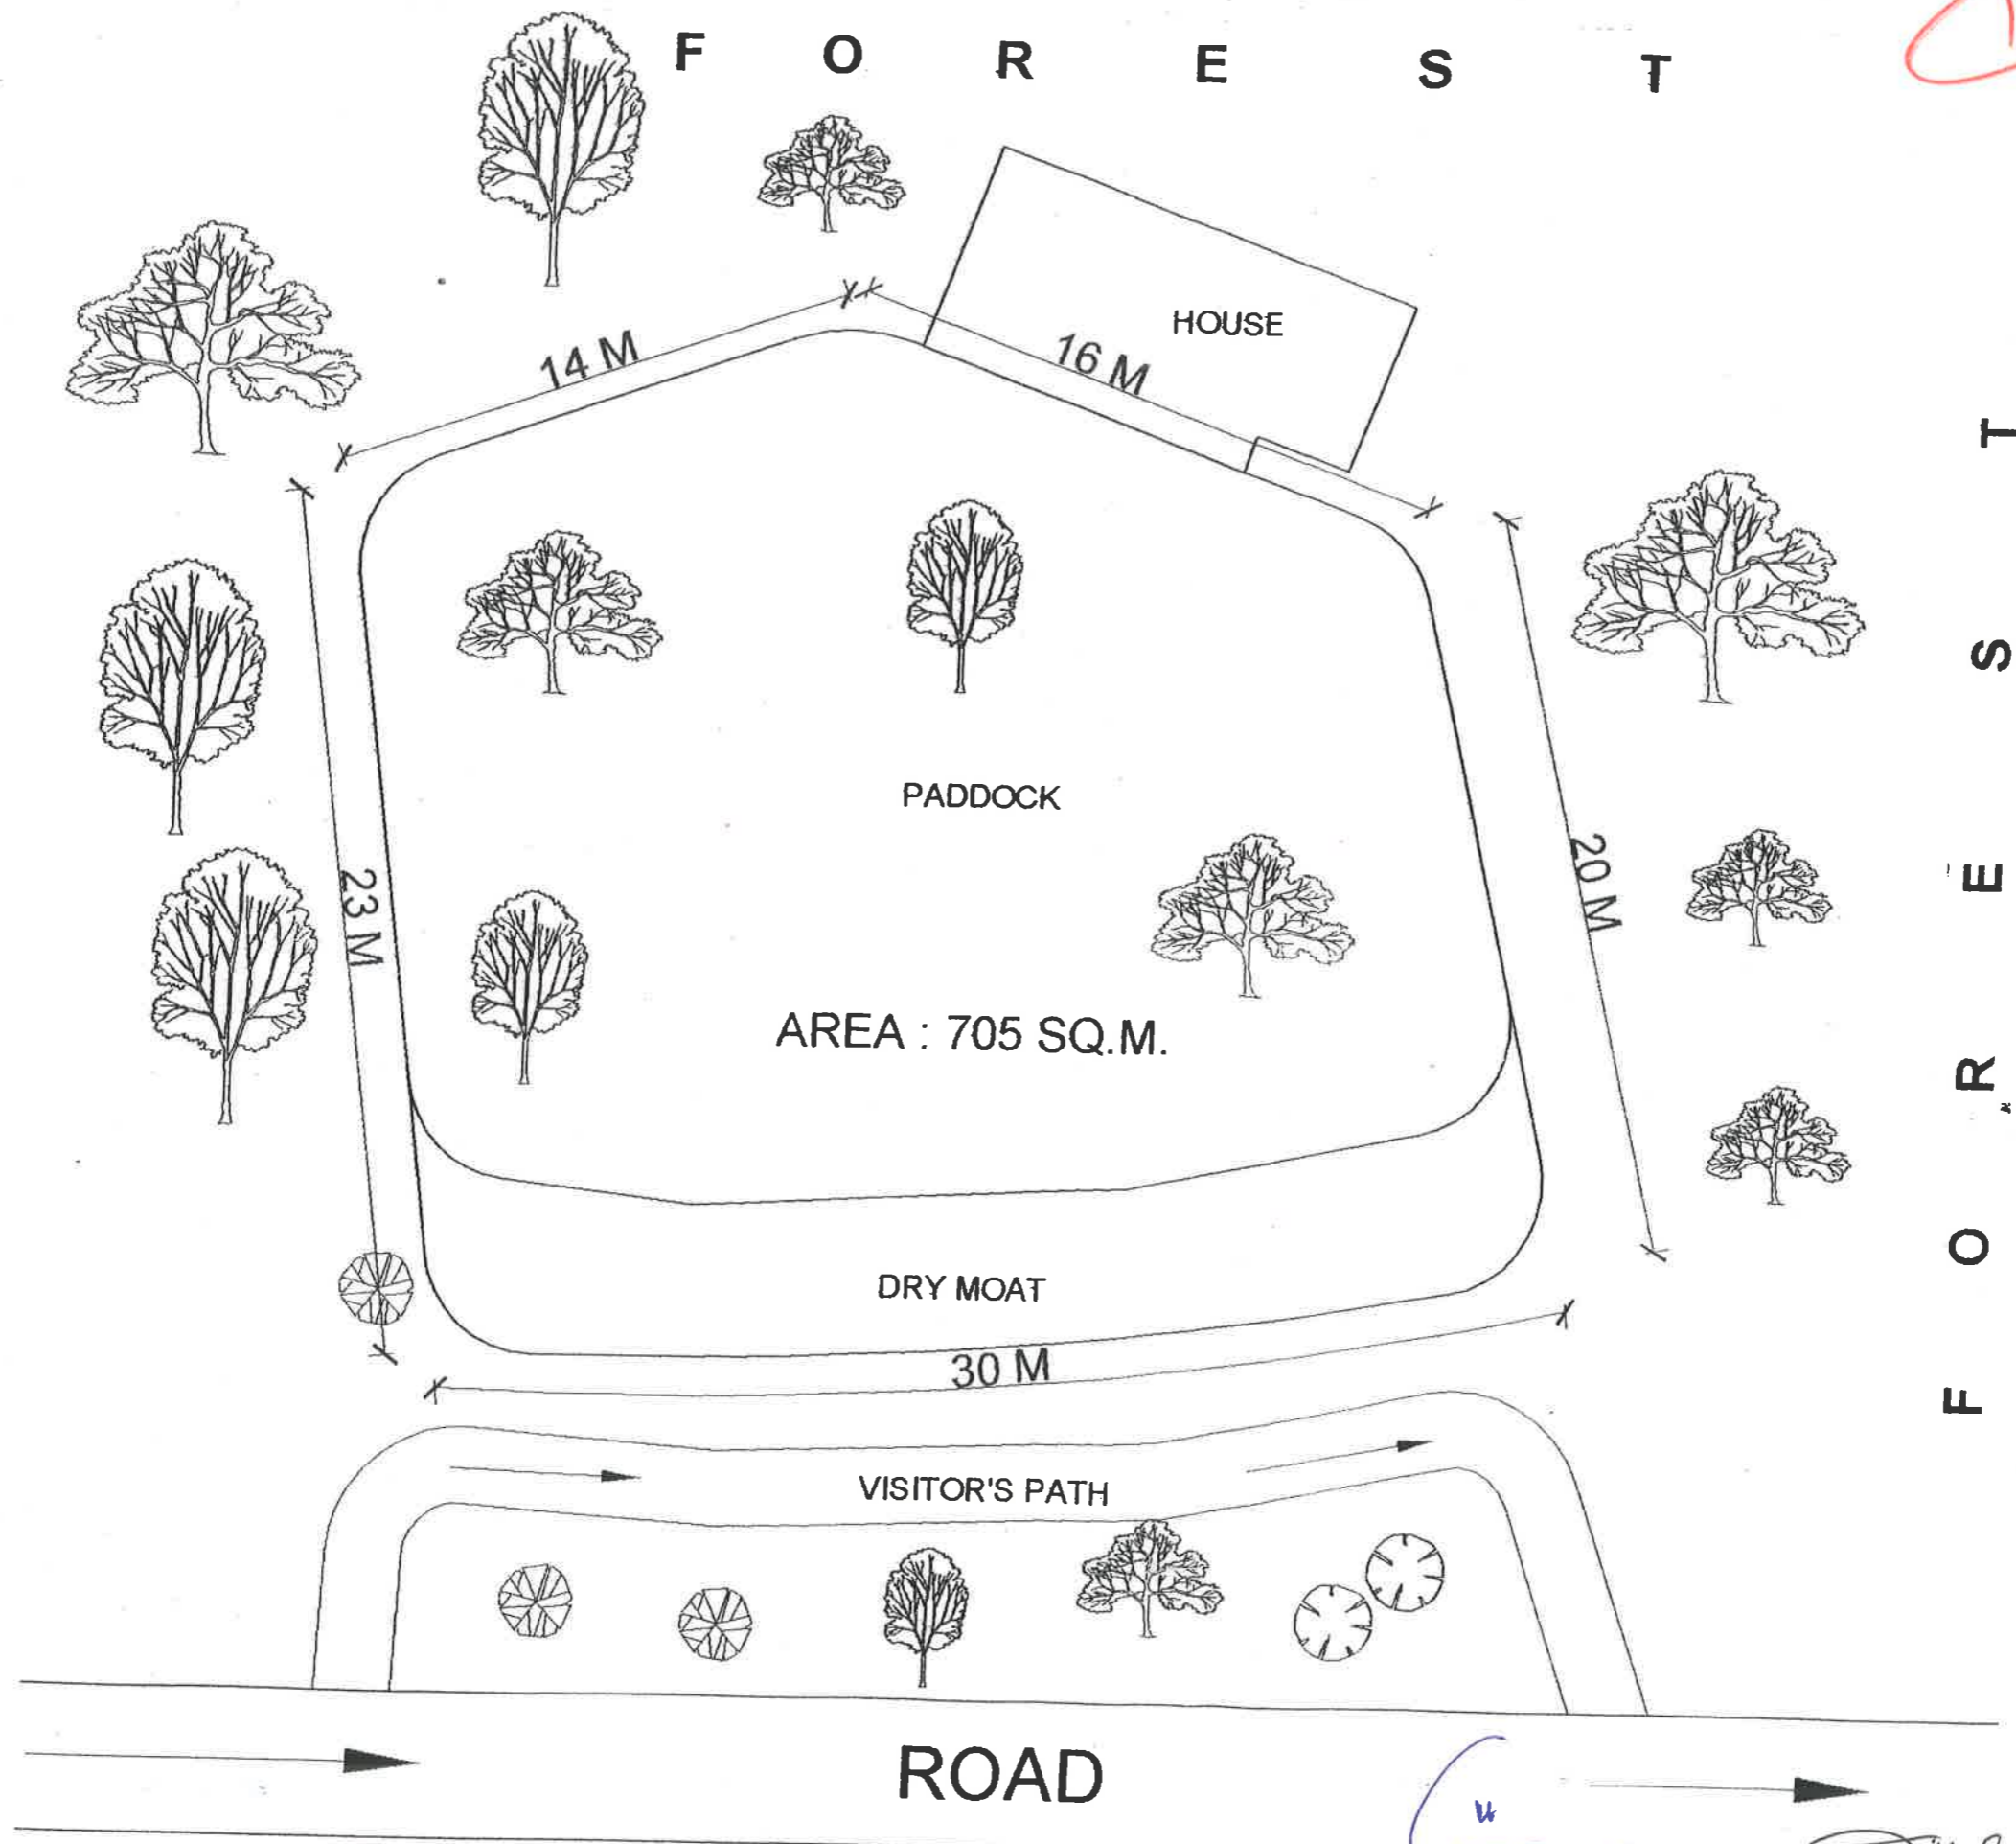


LAYOUT PLAN

ARE
UPRNN -
Unit-4, Kanpur

(R. M. Agnihotri)
Unit Incharge
UPRNN Unit-4, Kanpur

FOREST

DIRECTOR
KANPUR ZOOLOGICAL PARK
KANPUR, U.P.

North:  Scale: NTS
Date: 05.05.14

Client:
U.P.R.N.N. Ltd.




Architects:
Vishal & Associates
3/77, Viraj khand,
Gomti Nagar, Lucknow
Ph: 9839447965, 9839097571

ENCLOSURE FOR WILD BOAR

184

Dwg. No. KNP/ZOO/WB/AR-02

PADDOCK DETAIL

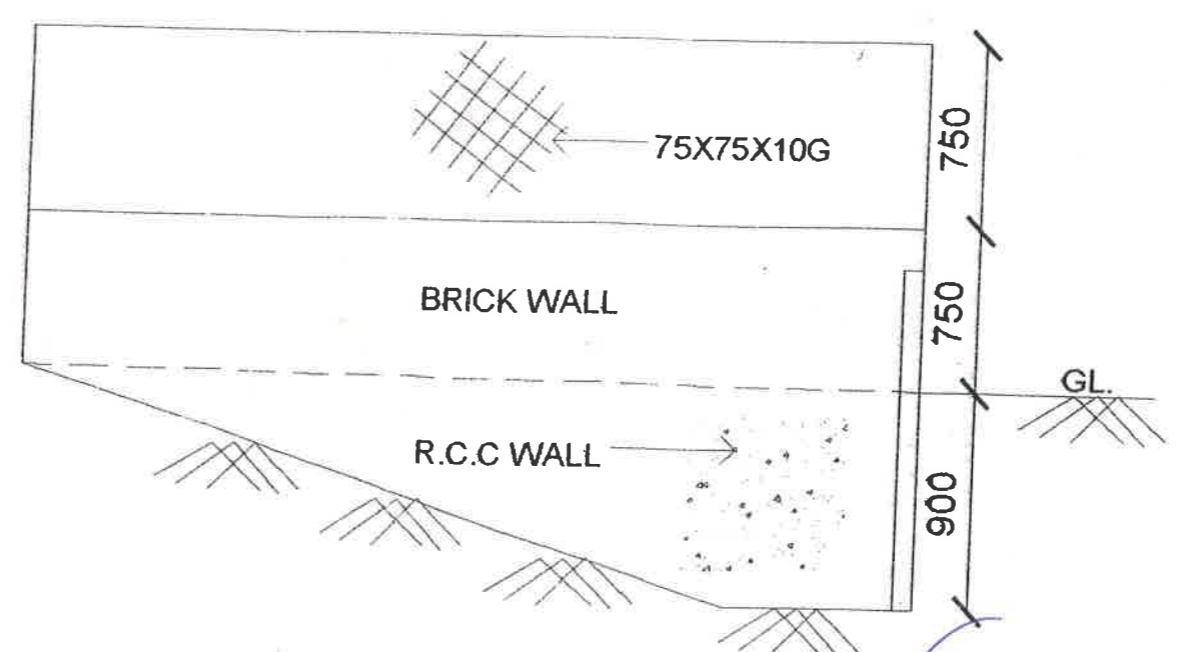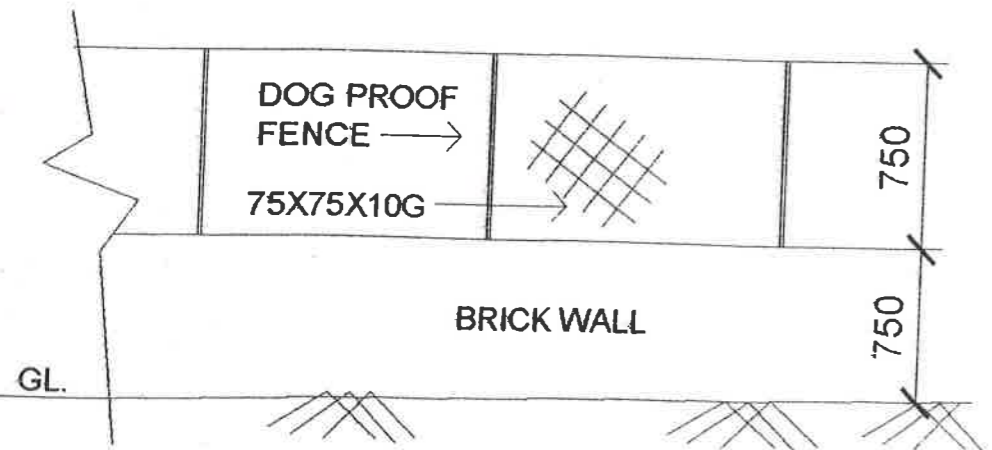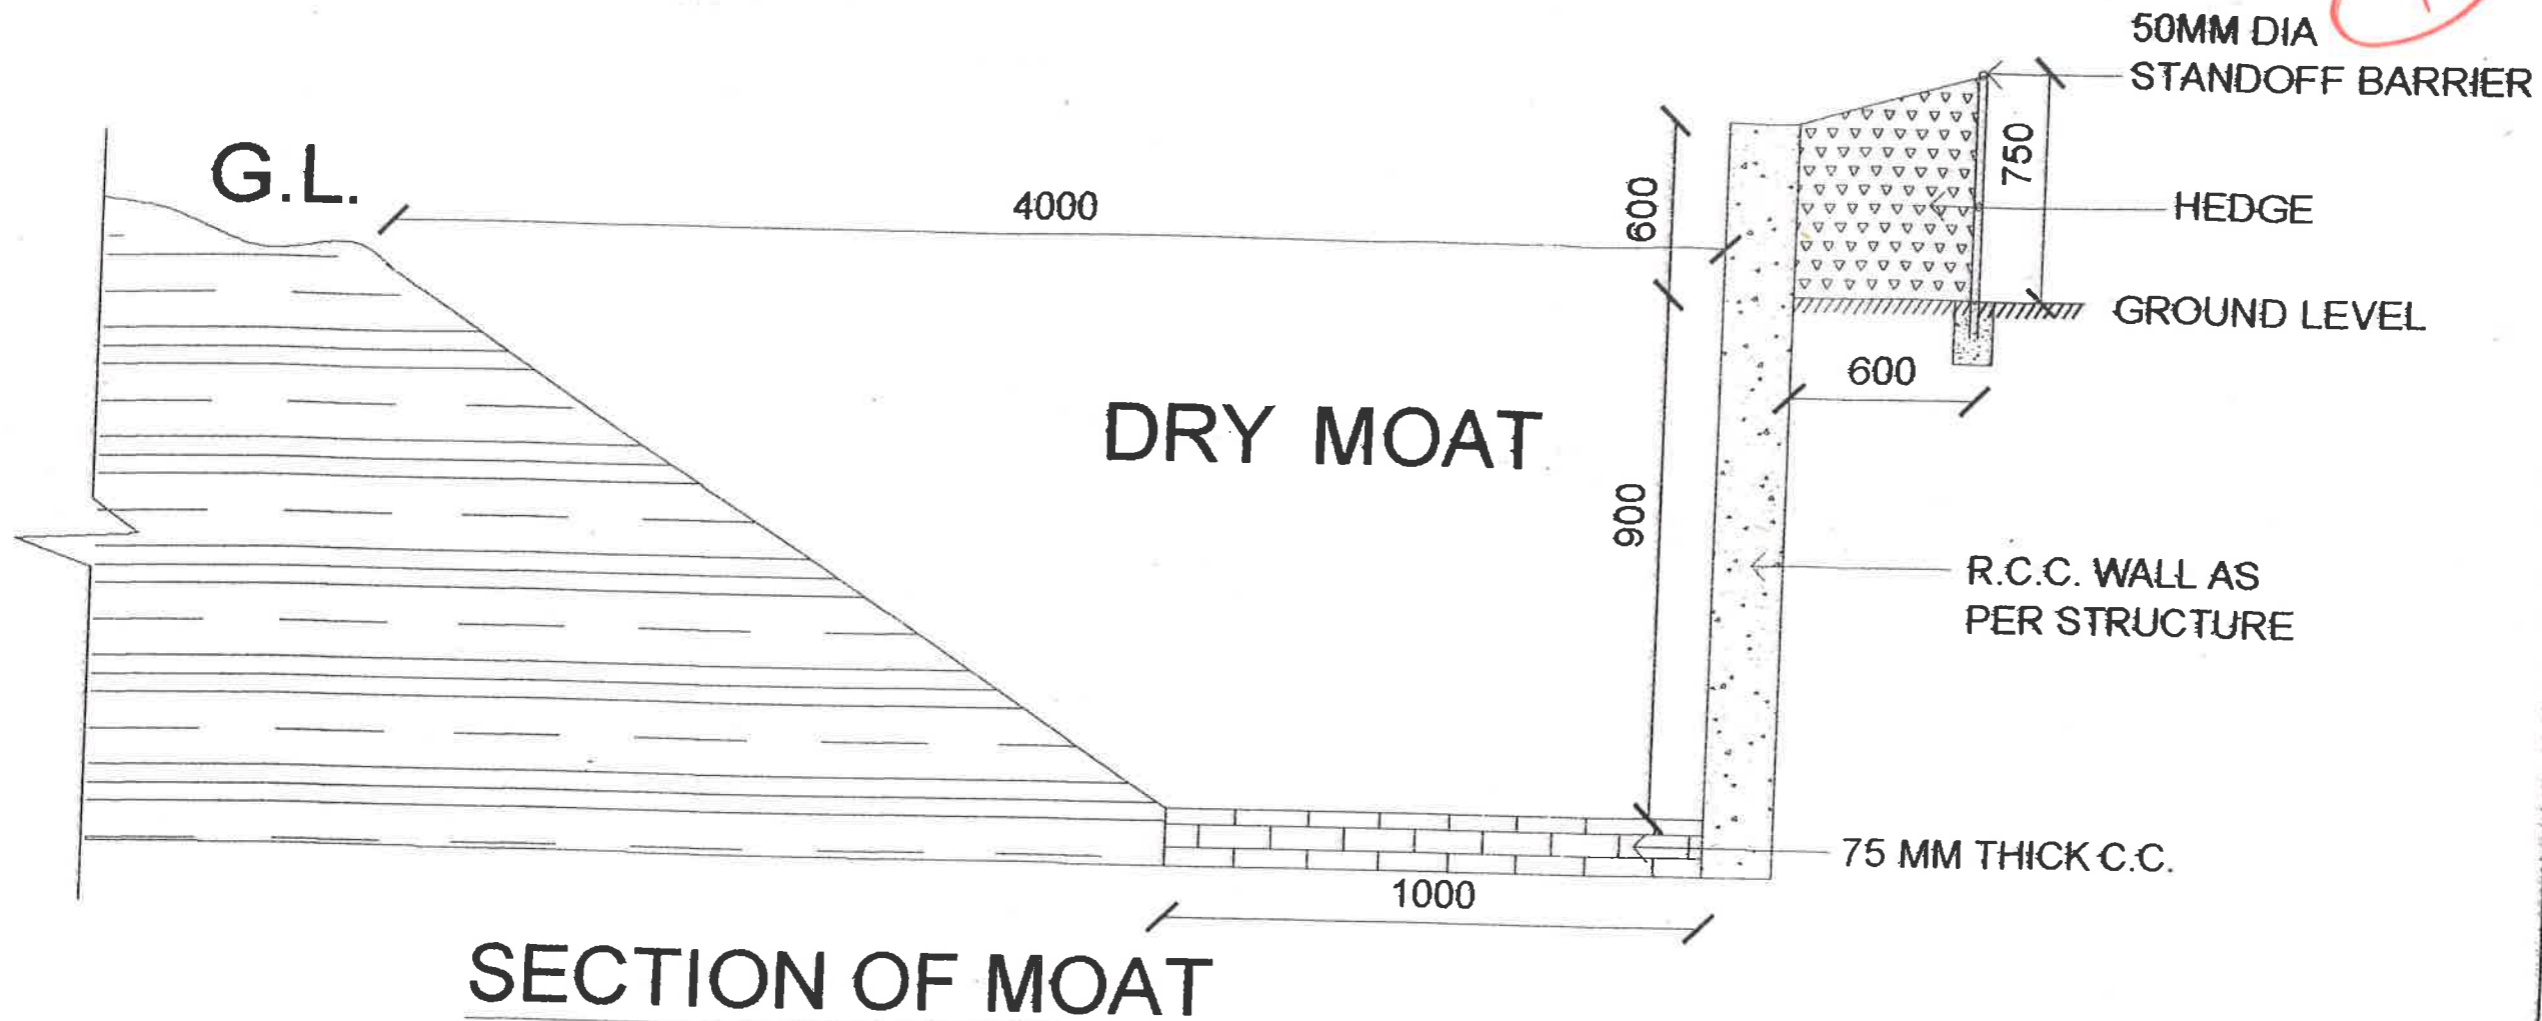

DIRECTOR
KANPUR ZOOLOGICAL PARK
KANPUR, U.P.

North: Scale: NTS
Date: 05.05.14

Client:
U.P.R.N.N. Ltd.

Architects:
Vishal & Associates
3/77, Viraj khand,
Gomti Nagar, Lucknow
Ph: 9839447965, 9839097571

ARE
UPRNN
Unit-4, Kanpur


(R. M. Agrawal)
Unit Incharge
UPRNN Unit-4, Kanpur

ENCLOSURE FOR WILD BOAR

140



Dwg. No. KNP/ZOO/WB/AR-03

ANIMAL HOUSE DETAIL

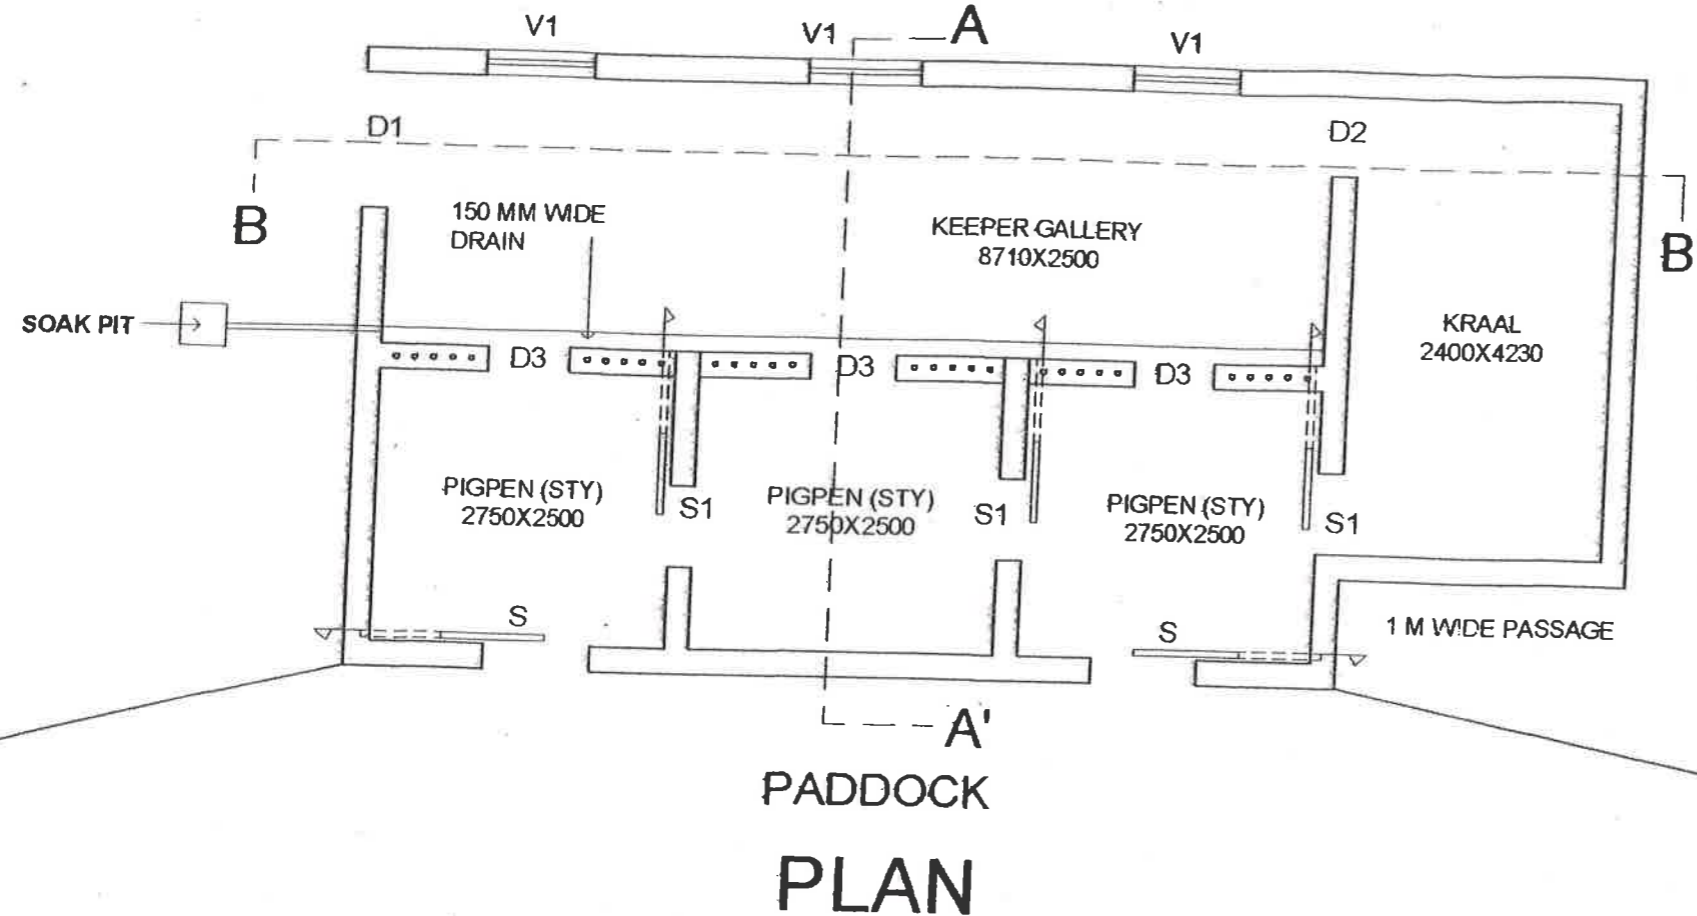


DOOR WINDOW SCHEDULE

| NO. | NAME | SIZE | TYPE |
|-----|------|------------|---------------------------|
| 1 | D1 | 1250X1800 | HINGE DOOR (STEEL DOOR) |
| 2 | D2 | 750 X 1800 | HINGE DOOR (STEEL DOOR) |
| 3 | D3 | 750 X 1200 | HINGE DOOR (GRILL DOOR) |
| 4 | S | 1000X750 | SLIDING DOOR (STEEL DOOR) |
| 5 | S1 | 750X750 | SLIDING DOOR (STEEL DOOR) |
| 6 | V1 | 1000X600 | VENTILATOR |

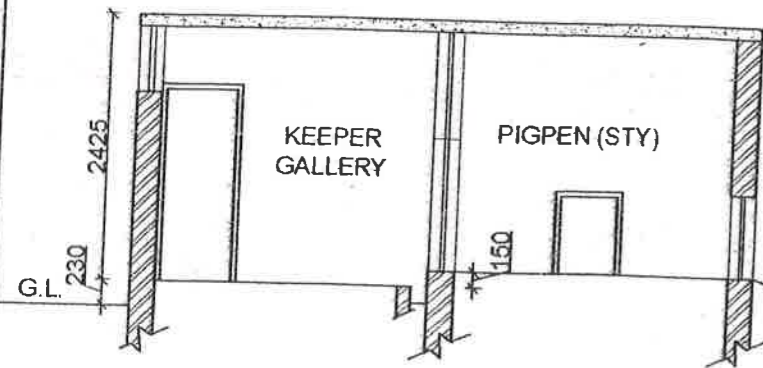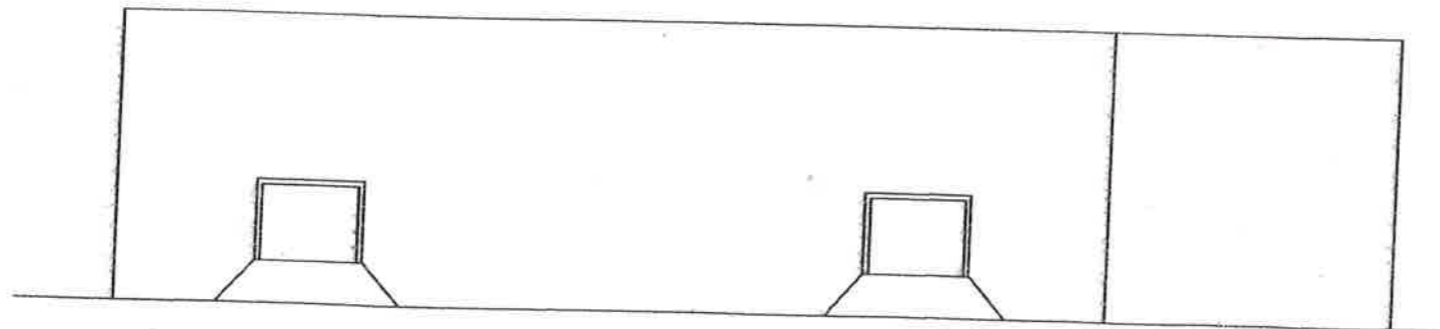

SECTION A-A'

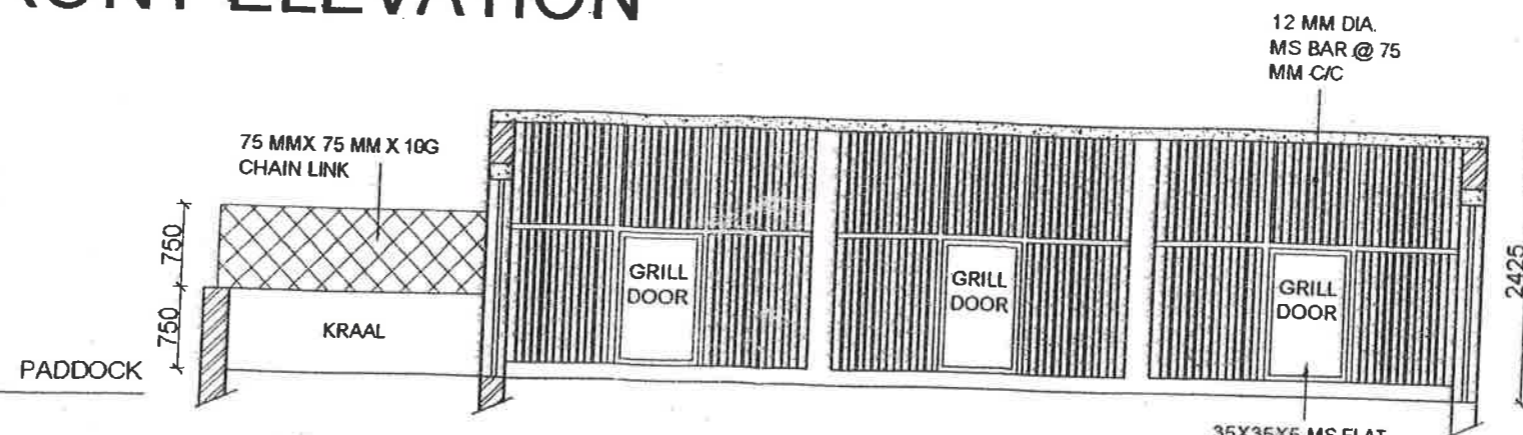

SECTION B-B'

35X35X5 MS FLAT WITH 12 MM DIA GRILL

UPRNN
Unit-4, Kanpur

(R. M. Agnihotri)
Unit Incharge
UPRNN Unit-4, Kanpur

DIRECTOR
KANPUR ZOOLOGICAL PARK
KANPUR, U.P.

North: Scale: NTS
Date: 05.05.14

Client:
U.P.R.N.N. Ltd.

Architects:
Vishal & Associates
3/77, Viraj khand,
Gomti Nagar, Lucknow
Ph: 9839447965, 9839097571