

124 194

DRAWING NO:9
PROPOSED ENCLOSURE FOR
SLOTH BEAR
IN NIGHT SAFARI
ARIGNAR ANNA
ZOOLOGICAL PARK
VANDALUR , CHENNAI-48.

NOTE:
ALL DIMENSION ARE
IN METRES.
SCALE:- 1:100

ANIMAL SEX RATIO : 1+1

AREA DETAILS:


AREA DETAILS:	SQ.M
MOAT AREA:	240
EXHIBIT AREA:	3160
PADDOCK AREA :	3400
FEEDING CUBICLE	48
KRAAL	35
SQUEEZE CAGE	09

FRONT BARRIER :
HEIGHT : 5.0M
WIDTH : 6.0M
BACK BARRIER :
HEIGHT : 4.0M


SPECIFICATION :
P.C.C 1:4:8: FOR FOUNDATION.
R.R.MASONRY IN C.M. 1:5.
RCC LINTEL , SUNSHADE &
ROOF 1:2:4.
P.C.C.1:2:4. FOR FLOORING

JOINERIES


SD1	SLIDING DOOR	1.00 X 1.50
GD1	GRILL DOOR	1.00 X 2.10
GD2	GUILLOTINE TYPE DOOR	1.00 X 1.50
WM	WELD MESH	2.25 X 1.90

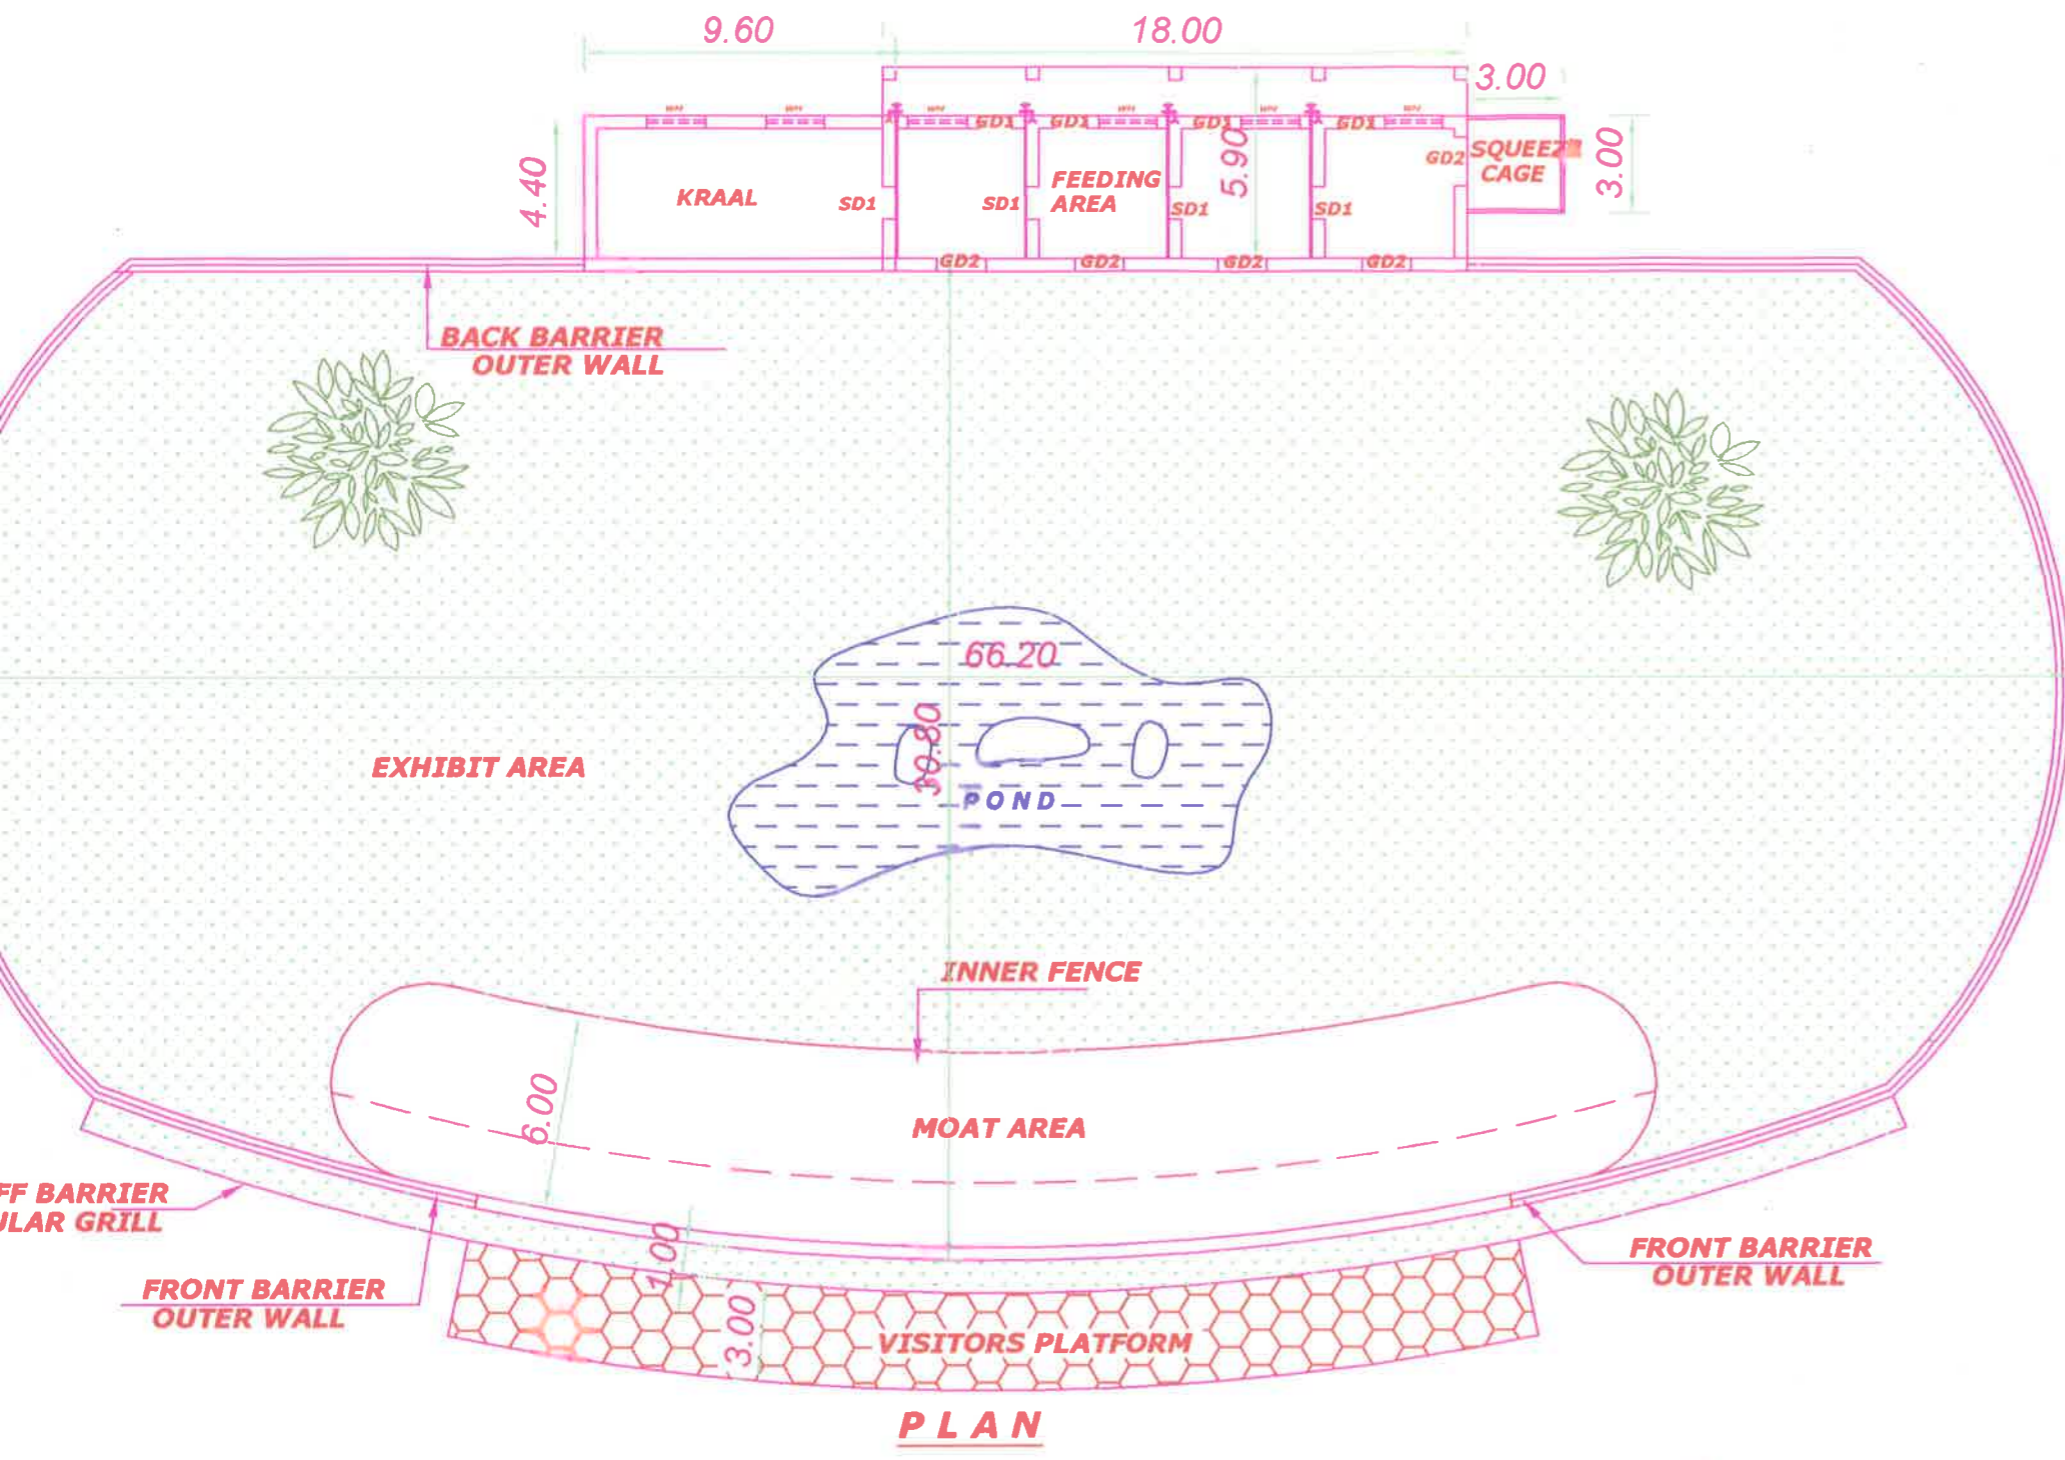

PLAN

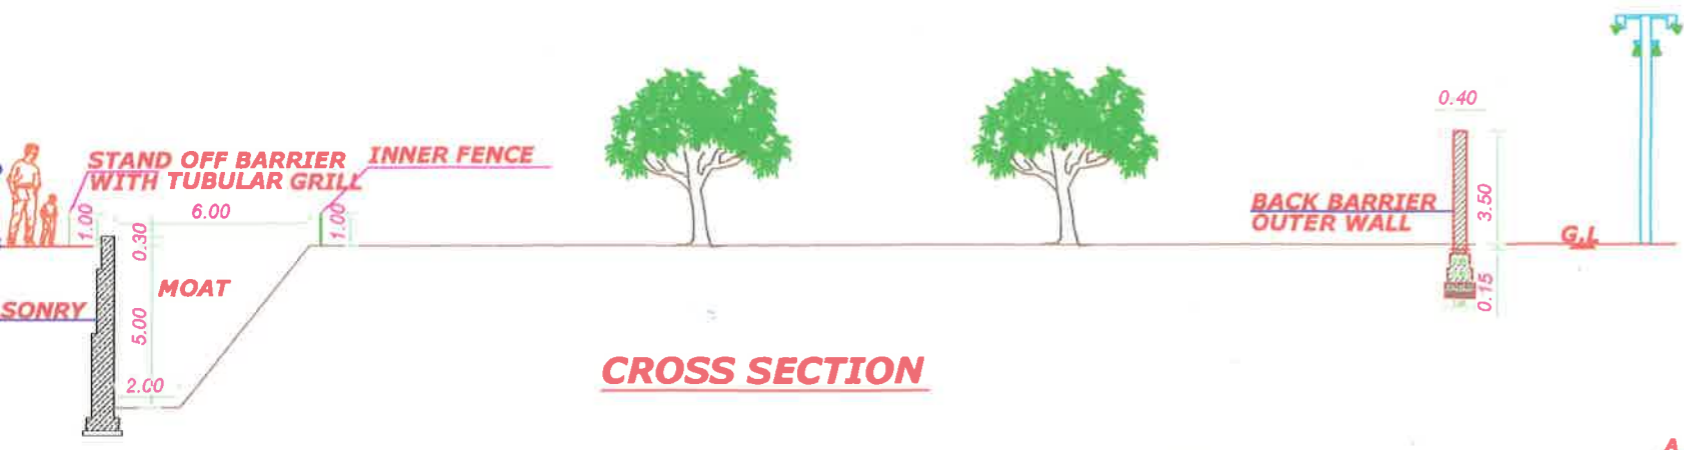

CROSS SECTION

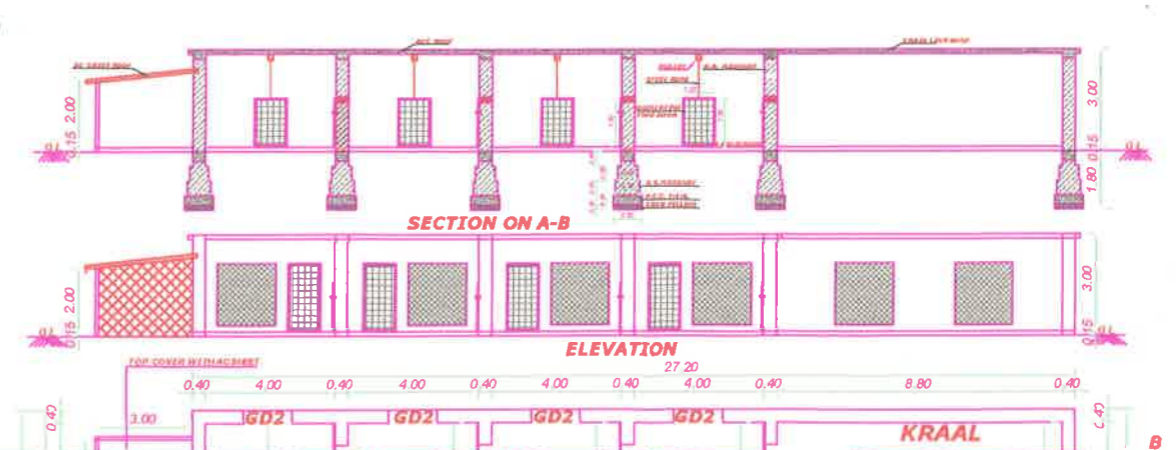

SECTION ON A-B

ELEVATION