


  
126  
195

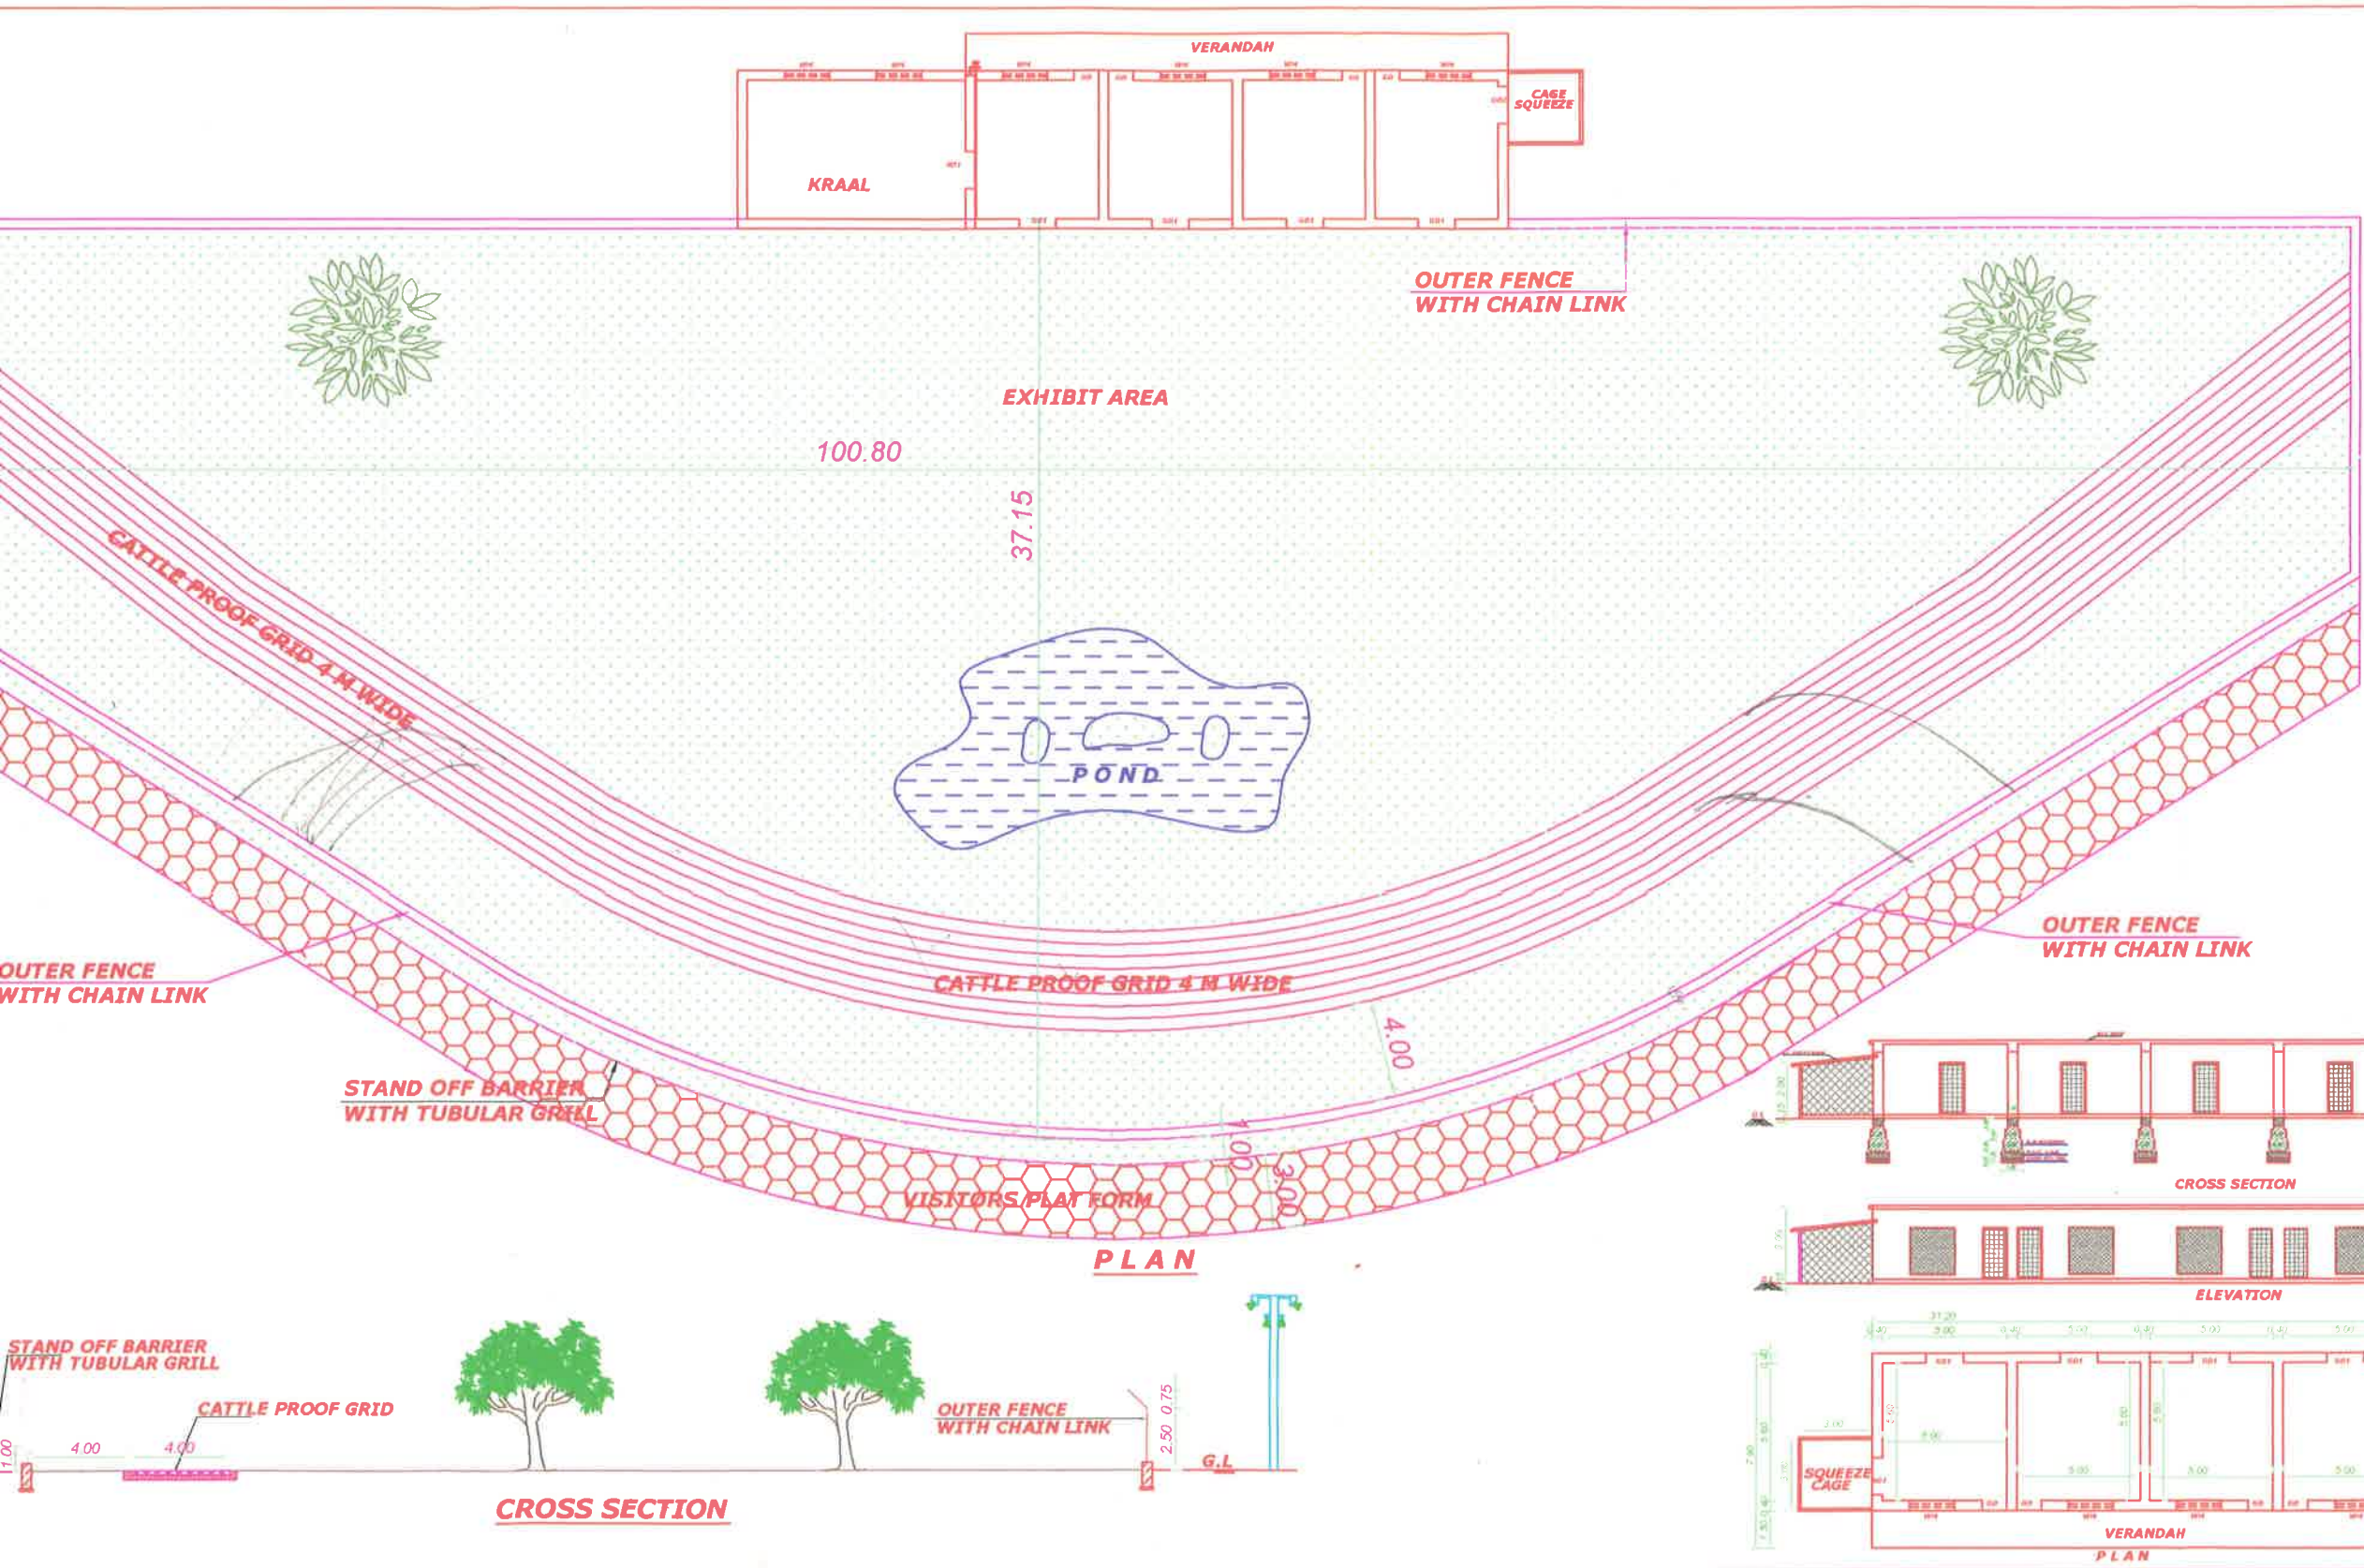

**DRAWING NO:4**  
**PROPOSED ENCLOSURE FOR**  
**GAUR**  
 IN NIGHT SAFARI  
 ARIGNAR ANNA  
 ZOOLOGICAL PARK  
 VANDALUR , CHENNAI-48.

**NOTE:**  
 ALL DIMENSION ARE  
 IN METRES.

**SCALE:- 1:100**

**ANIMAL SEX RATIO : 2 + 3**

**AREA DETAILS:**

	SQ.M
Paddock Area :	2850
Feeding Cubicle :	71
KRAAL	49
SQUEEZE CAGE	09

**FRONT BARRIER :**  
 CATTLE PROOF GRID 4 M  
**BACK BARRIER :**  
 CHAIN LINK FENCE 2.5 M

**SPECIFICATION :**  
 P.C.C 1:4:8; FOR FOUNDATION.  
 R.R.MASONRY IN C.M. 1:5.  
 RCC LINTEL , SUNSHADE &  
 ROOF 1:2:4.  
 P.C.C.1:2:4. FOR FLOORING

**JOINERIES**

SD1	SLIDING DOOR	1.00 X 1.50
GDI	GRILL DOOR	1.00 X 2.10
WM	WELD MESH	2,25 X 1.90

