



197




128

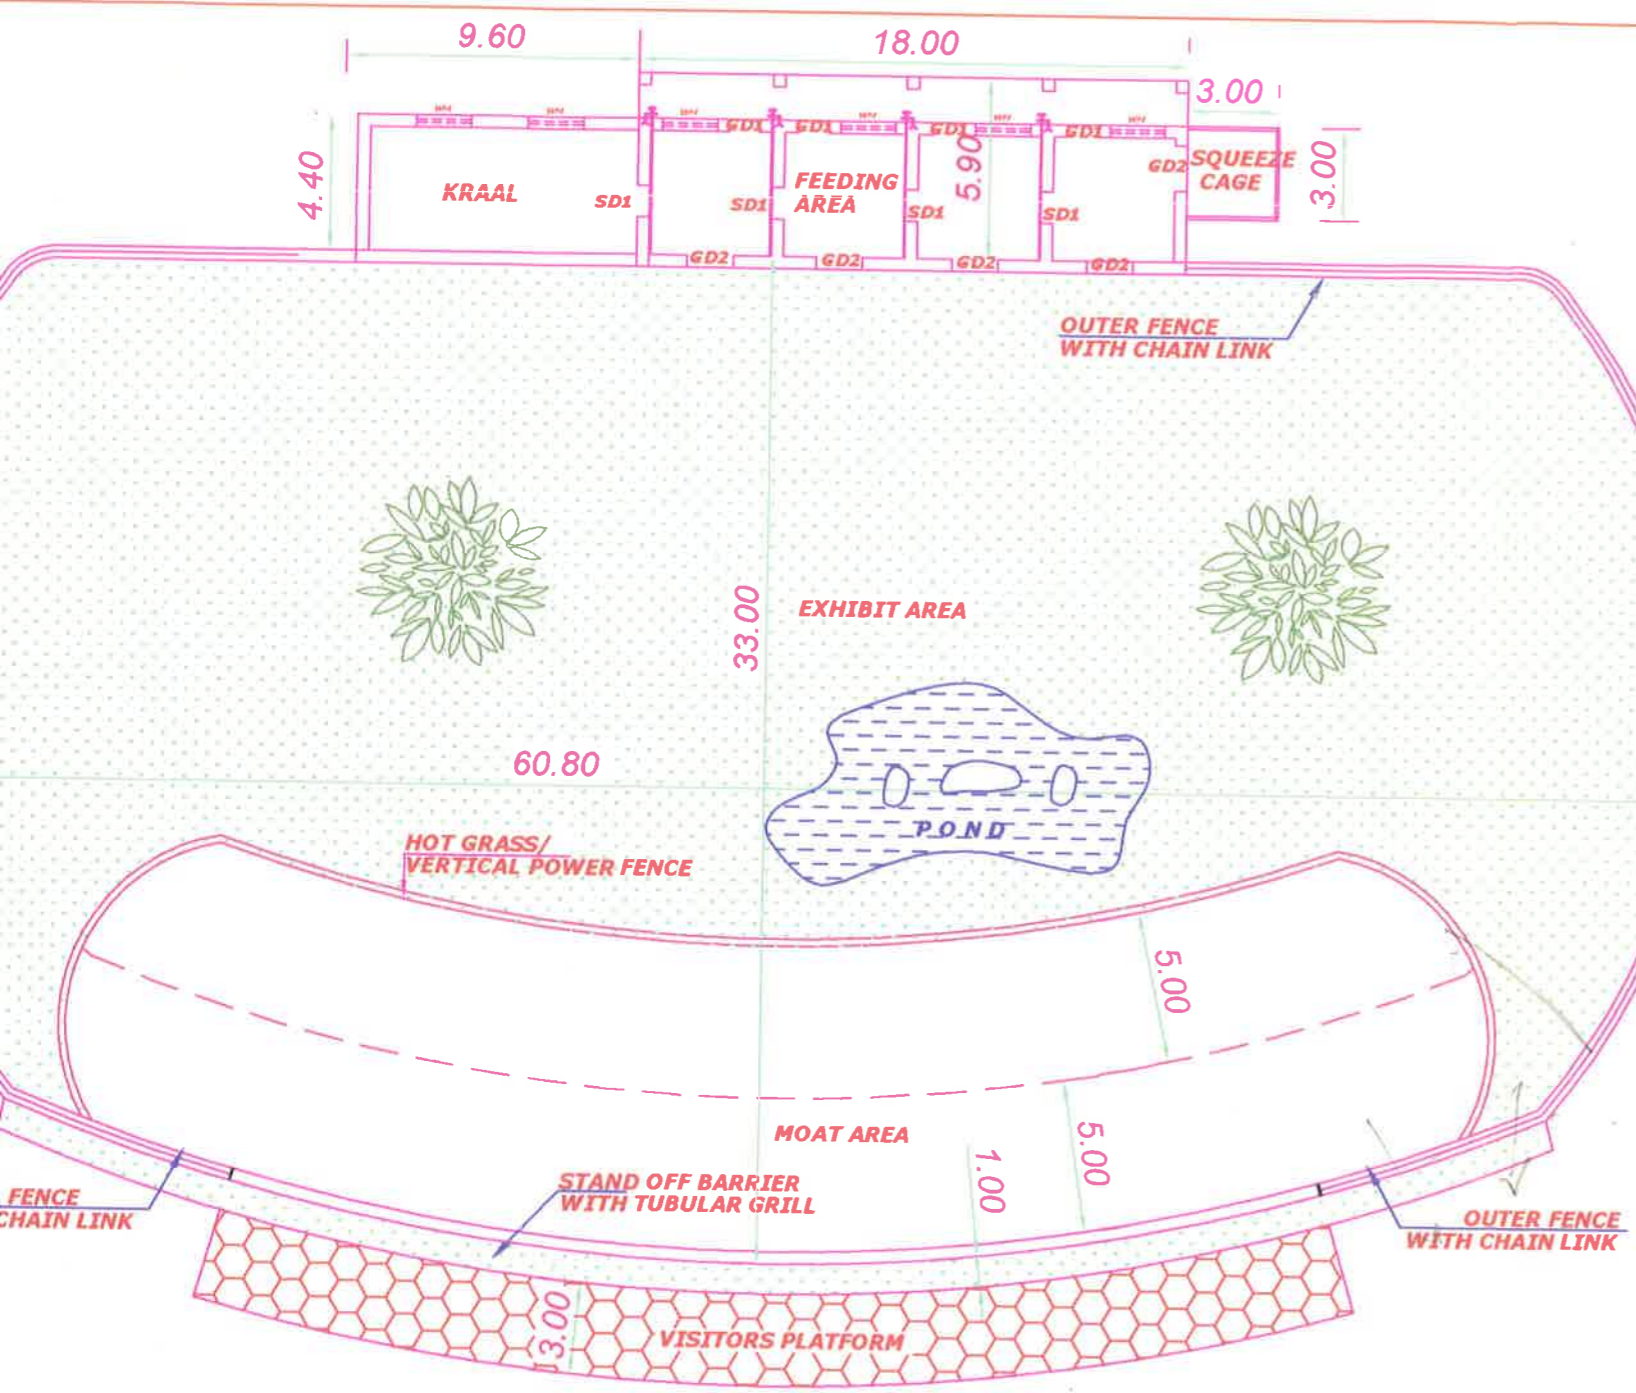


PLAN

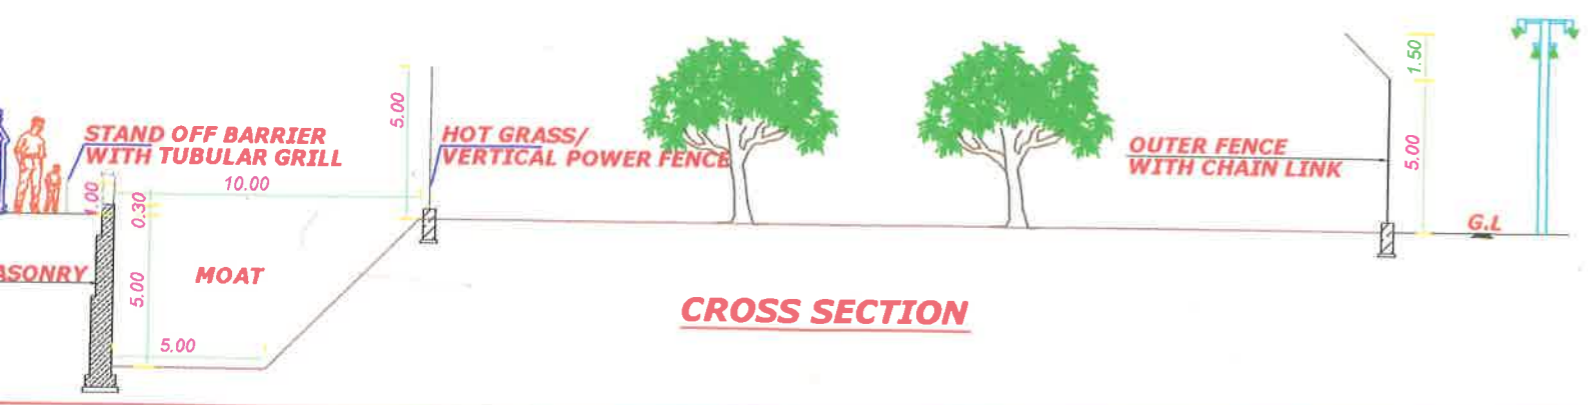

CROSS SECTION

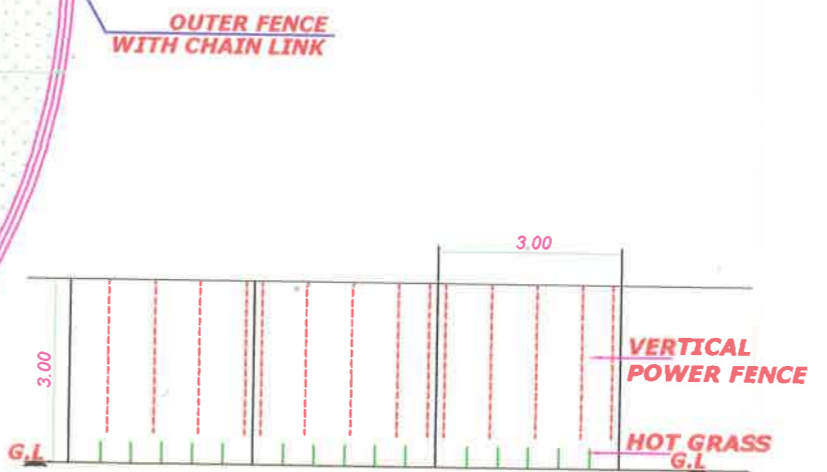

DETAILS OF INNER POWER FENCE

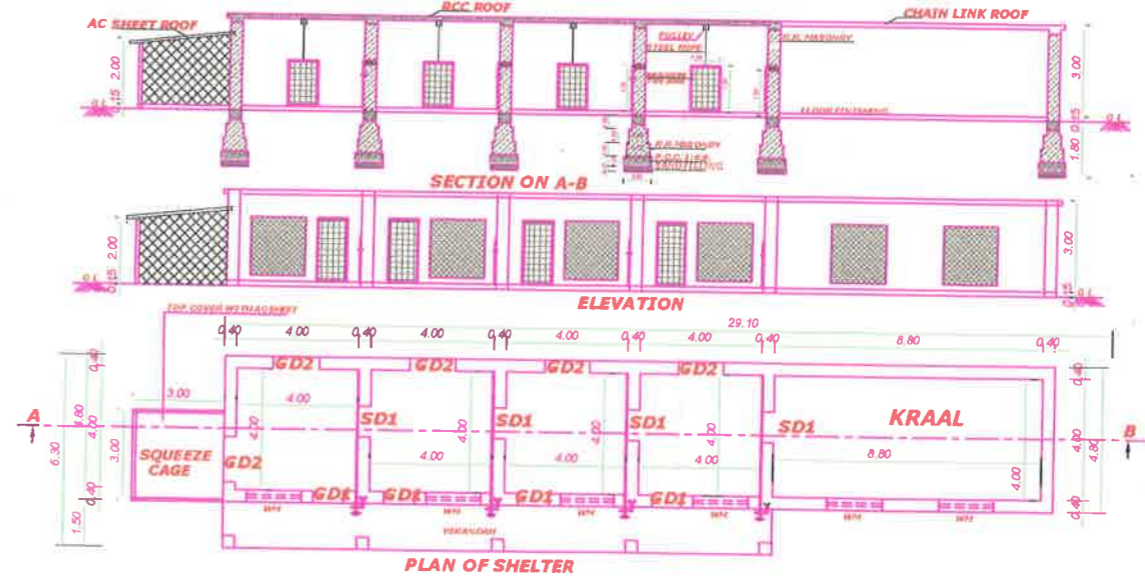

PLAN OF SHELTER

**DRAWING NO:1**  
**PROPOSED ENCLOSURE**  
**WHITE TIGER**  
 IN NIGHT SAFARI  
 ARIGNAR ANNA  
 ZOOLOGICAL PARK  
 VANDALUR, CHENNAI-48.

ALL DIMENSION ARE IN METRES.

SCALE:- 1:100

ANIMAL SEX RATIO : 1+1

AREA DETAILS:

	SQ.M
MOAT AREA:	450
EXHIBIT AREA:	1250
PADDOCK AREA :	1700
FEEDING CUBICLE	64
KRAAL	35
SQUEEZE CAGE	09

**FRONT BARRIER :**  
 HEIGHT : 5.0M  
 WIDTH : 10.0M  
**BACK BARRIER :**  
 HEIGHT : 5.0M

**SPECIFICATION :**  
 P.C.C 1:4:8: FOR FOUNDATION.  
 R.R.MASONRY IN C.M. 1:5.  
 RCC LINTEL, SUNSHADE &  
 ROOF 1:2:4.  
 P.C.C.1:2:4. FOR FLOORING

JOINERIES

SD1	SLIDING DOOR	1.00 X 1.50
GD1	GRILL DOOR	1.00 X 2.10
GD2	GUILLOTINE TYPE DOOR	1.00 X 1.50
WM	WELD MESH	2.25 X 1.90