



जहाँ है हरियाली।
वहाँ है खुशहाली।।



GOVERNMENT OF INDIA
MINISTRY OF ENVIRONMENT & FORESTS

Central Zoo Authority

THROUGH REGISTERED POST

2 copies

Registered Post



F. No. 19-123/93-CZA(267)(Vol. I)(M) 3640

DATE: 26.09.2013

To

The Divisional Forest Officer
Dehradun Forest Division,
5, Tilak Road,
Dehradun – 248 001 (Uttarakhand).

Sub:- Designs for the construction of Rescue Centre and Leopard Proof Fencing at Malsi Deer Park, Dehradun.

Sir,

Reference is invited to your letter No. 60T.C/6-38 dated 02.09.2013.

The designs for the construction of enclosures for Rescued Raptors, Leopard Proof Fencing and Leopard Rescue Centre at Malsi Deer Park, Dehradun were placed before the Meeting of the Expert Group on Zoo Designing of the Central Zoo Authority. After detailed deliberation the following observations were made:-

(a) Construction of enclosure for Rescued Raptors

The design was scrutinized and approved subject to the following amendments:-

1. Screening between enclosures should be provided by providing bamboo cladding.
2. Provision for underground drainage for water troughs should be made.

(b) Construction of Leopard proof fencing

The design was scrutinized and approved subject to the following amendments:-

1. Overhang barrier using MS Sheet should be provided at 60° angle and the length of the MS Sheet should be kept 1.5m.
2. Overhang as proposed from outside is not required, as proposed.

...2/-

(c) Leopard Rescue Centre

The design was scrutinized and approved subject to the following amendments:-

1. Animals should be moved into the paddock area of the centre through keepers gallery.
2. The design should avoid acute angle instead curvilinear structure should be adopted.

Amended copies of designs should be submitted for its final approval/scrutiny.

Yours faithfully,




(B. S. Bonal)
Member Secretary

Copy to Chief Wildlife Warden, Government of Uttarakhand, Dehradun for favour of information & necessary action.




(B. S. Bonal)
Member Secretary

204

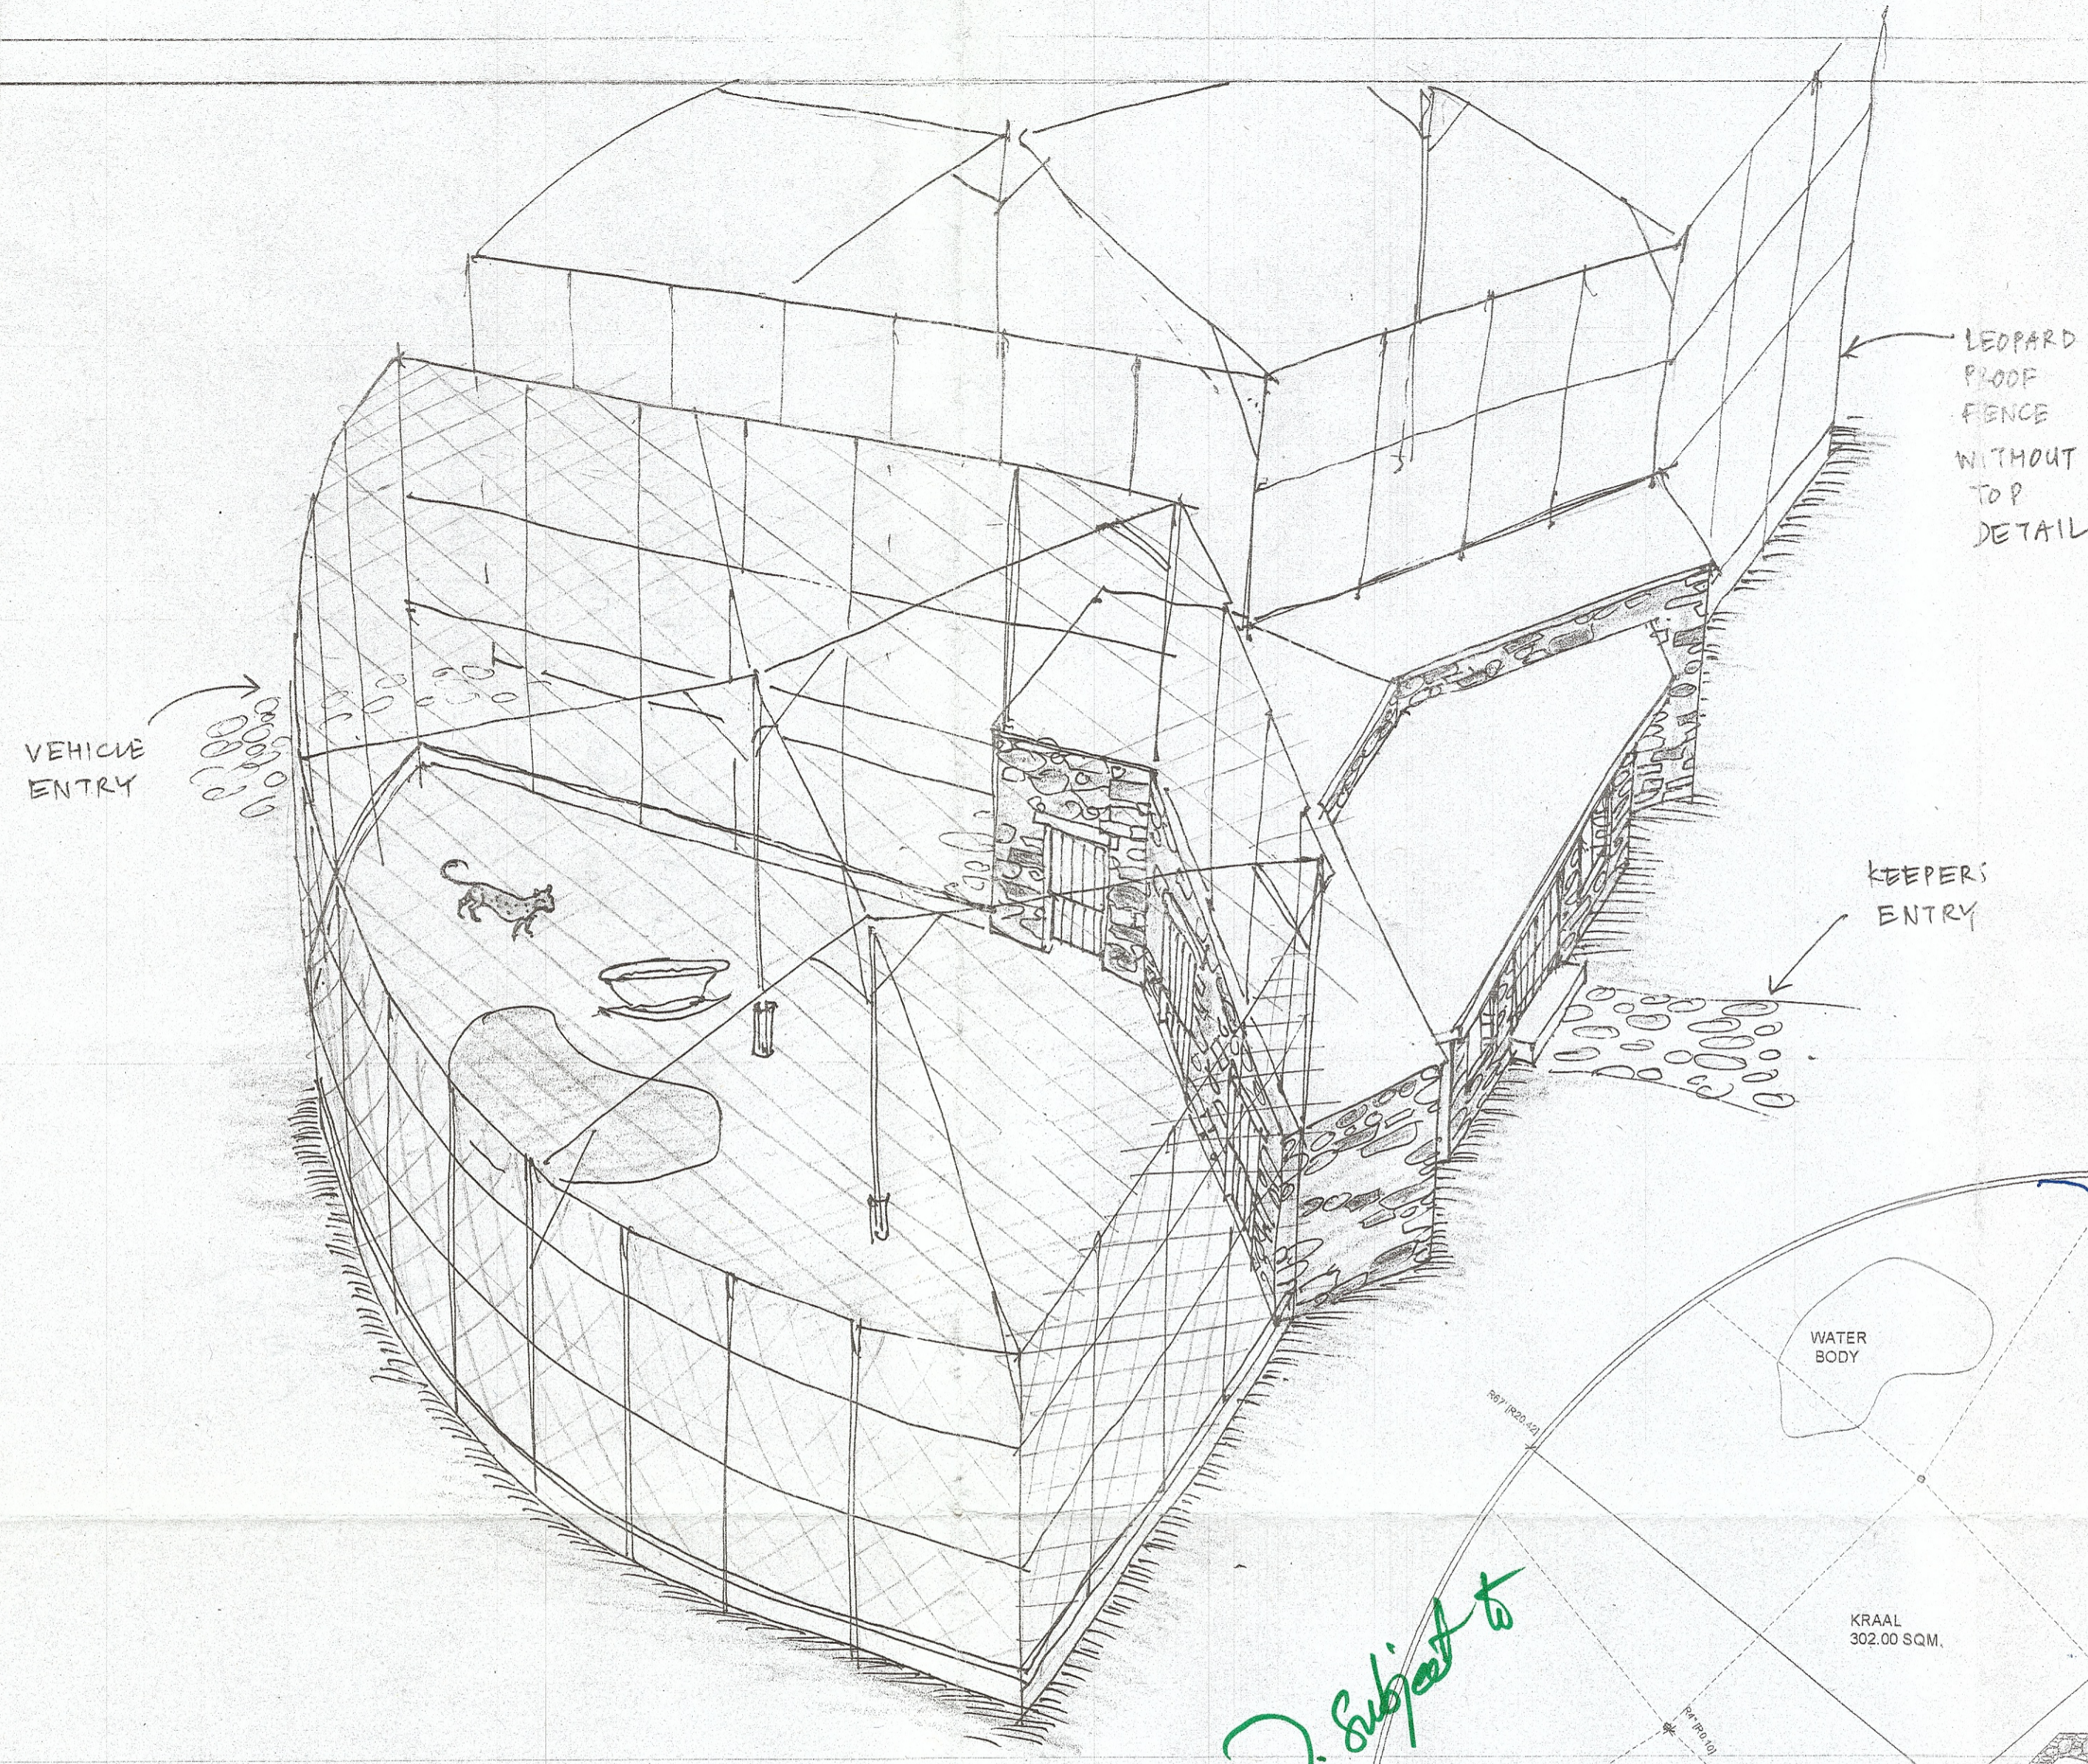

[Signature]
 SUSHANT PATNAIK
 D. F. O.
 DEHRADUN.

[Signature]
 उच प्रभारिय वनाधिकारी
 देहरादून

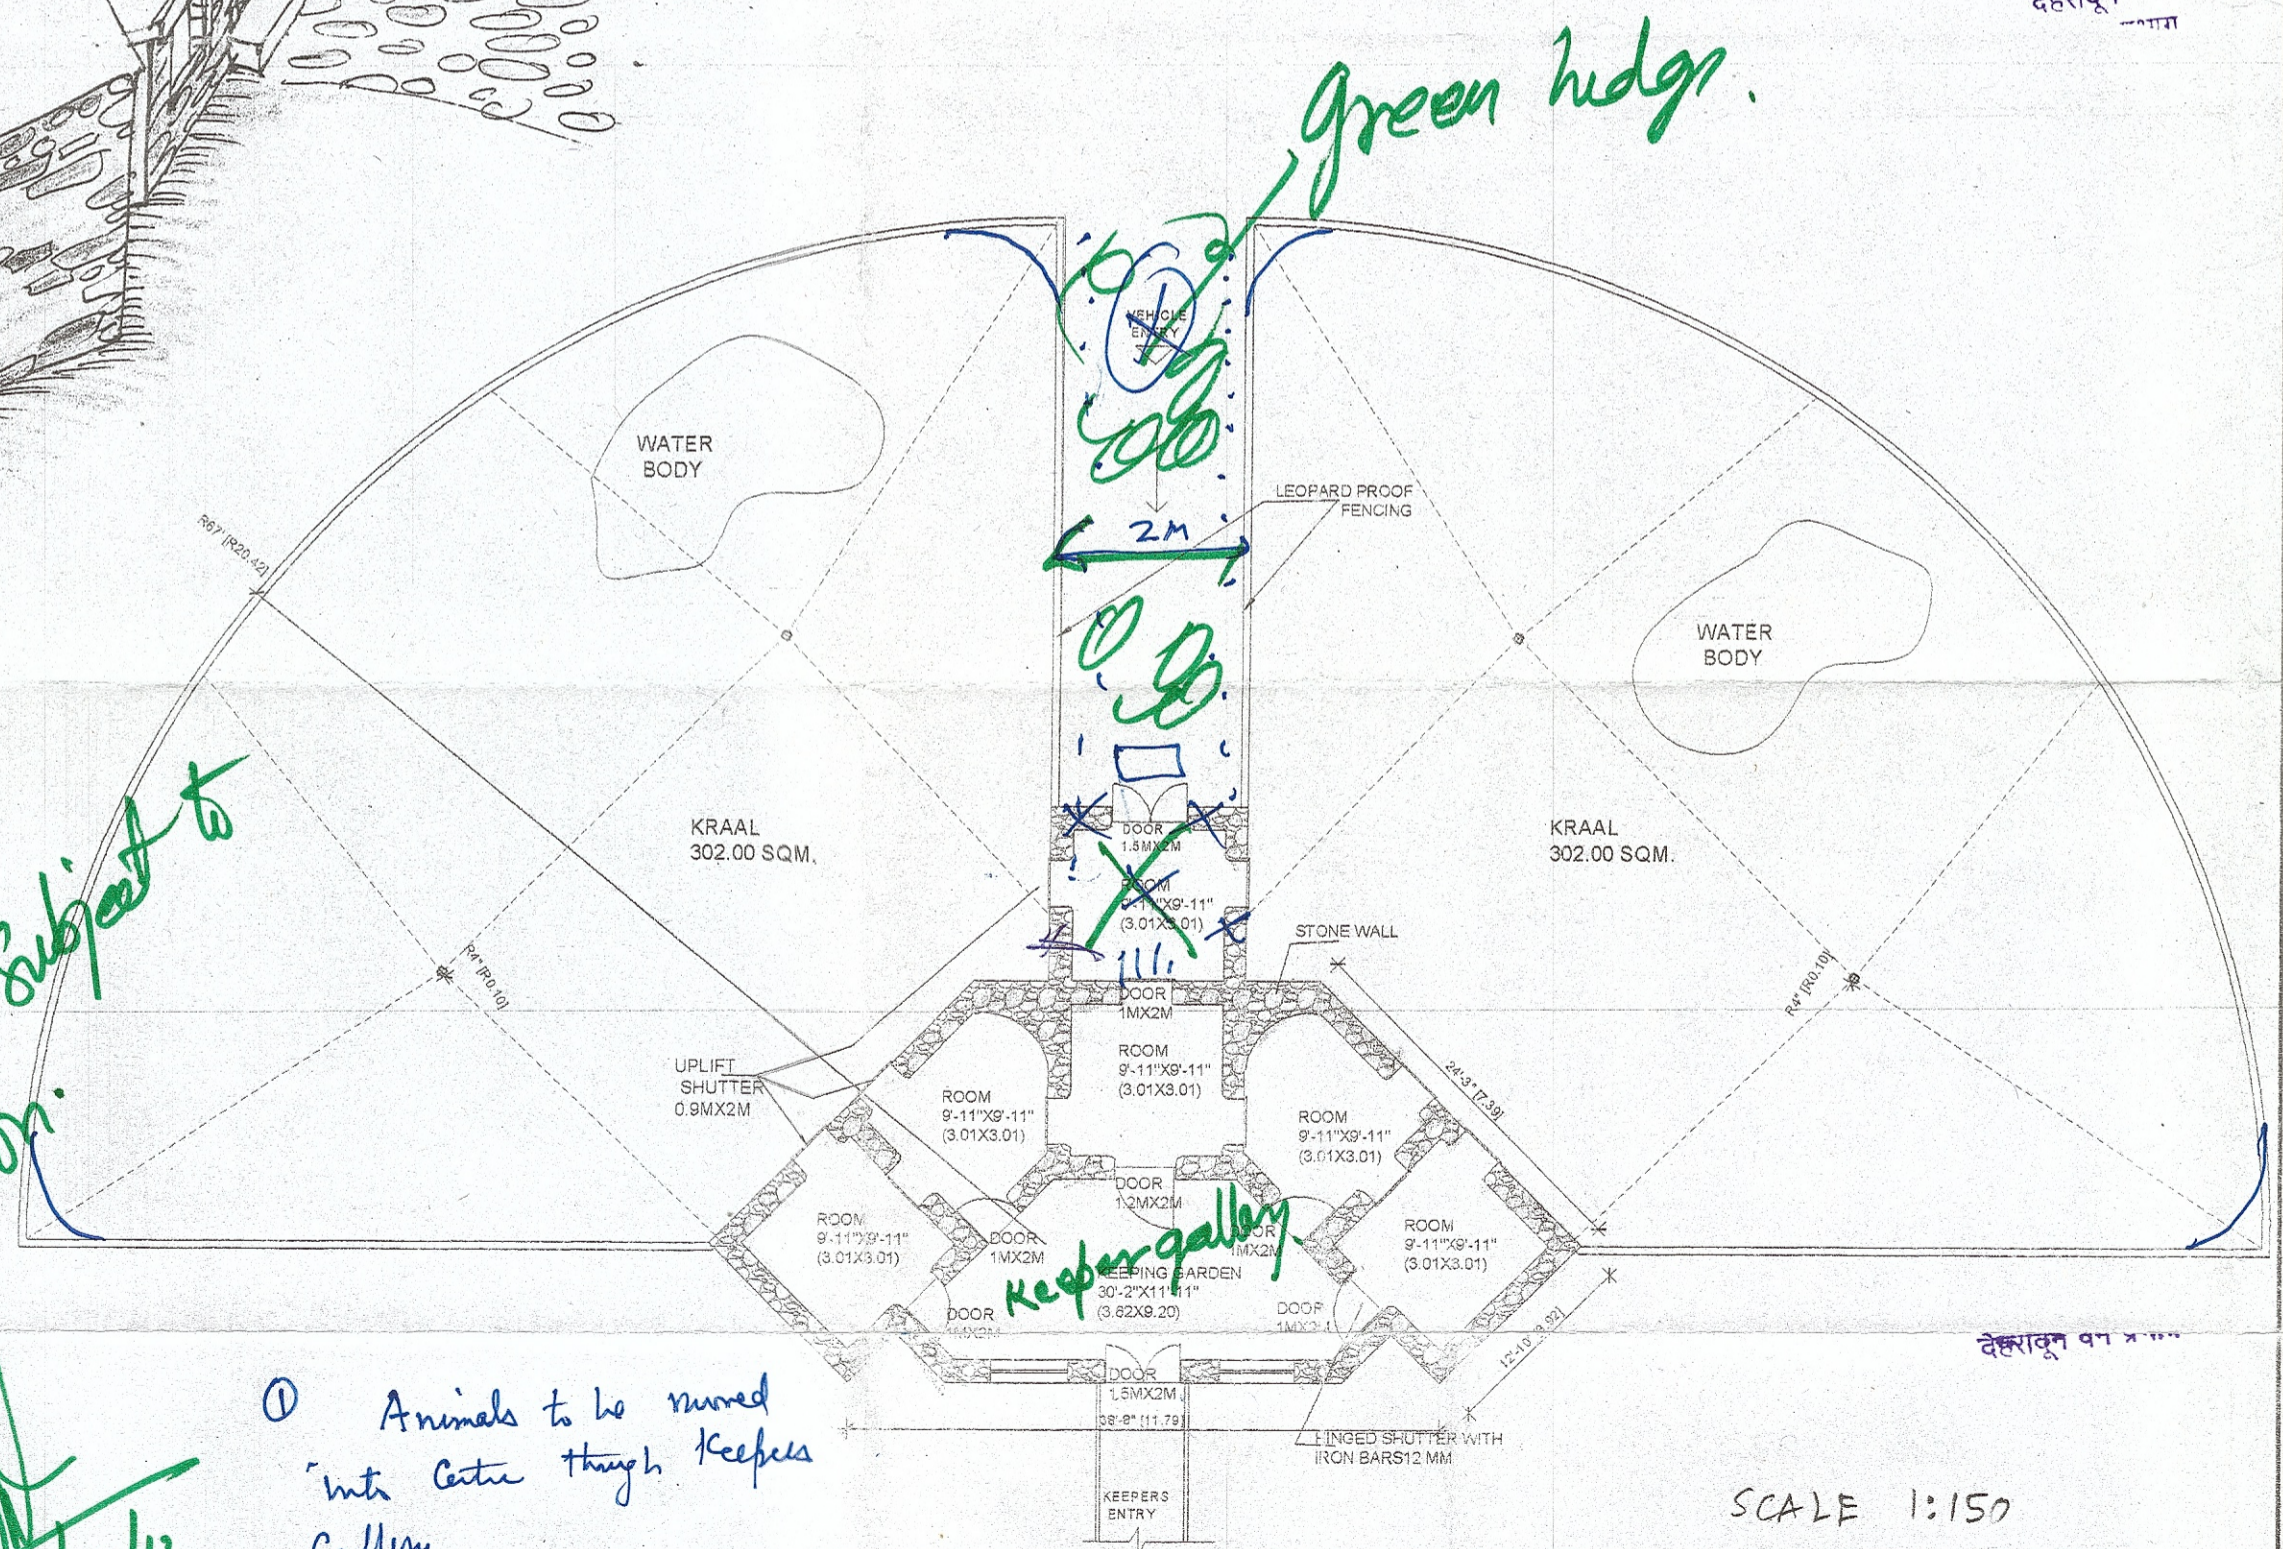

Approved. Subject to change as per minor.
[Signature]
 05/09/13
 (As per Expert Group to Bengali meeting)

- ① Animals to be moved into Centre through Keepers Gallery
- ② Round off of acute angles.

SCALE 1:150

P. JAIN & Co. ARCHITECTS, CIVIL ENGINEERS, INTERIOR DESIGNERS AND VALUERS		LEOPARD RESCUE CENTRE		NUMBER	SCALE-1:150
CODE	PROJECT	FILE	DATE	PAGE	
XXX	DEHRADUN MINI ZOO		30/08/2013		
151/3 Rajpur Road Dehradun 248001 Tel: 0135 8452264 Telefax: 0135 2735867 E-mail: p.jitumtunnrediffmail.com					