



2 copies



जहाँ है हरियाली।  
वहाँ है खुशहाली।।

GOVERNMENT OF INDIA  
MINISTRY OF ENVIRONMENT & FORESTS  
**Central Zoo Authority**

F. No. 19-41/92-CZA(227)(Vol. IV)(M) | 5723

DATE: 04.09.2014

To

The Deputy Conservator of Forests,  
Udaipur Zoo,  
Udaipur (Rajasthan).

**Sub: Designs for the construction of various enclosures at Sajjangarh Biological Park, Udaipur.**


Sir,


The designs for the construction of enclosures for Ungulates (Chinkara, Blackbuck and Chowsingha), Otter, Ratel, Nocturnal house, Reptiles and Butterfly house at Sajjangarh Biological Park, Udaipur were placed before the members of the Expert Group on Zoo Designing of the Central Zoo Authority in its meeting held on 11<sup>th</sup> August, 2014.

After detailed deliberation, the members viewed that designs were approved in 2009. The Zoo may state the approval letter of the Central Zoo Authority on the design itself. The CZA will now not affix signature or convey approval of old designs on for the enclosures which have been already constructed.


**Yours faithfully,**  
sd/-  
**(B. S. Bonal)**  
**Member Secretary**

Copy to the Chief Wildlife Warden, Government of Rajasthan, Jaipur for favour of information.

  
**(Inder Dhamija)**  
**DIG (HQ)**



257

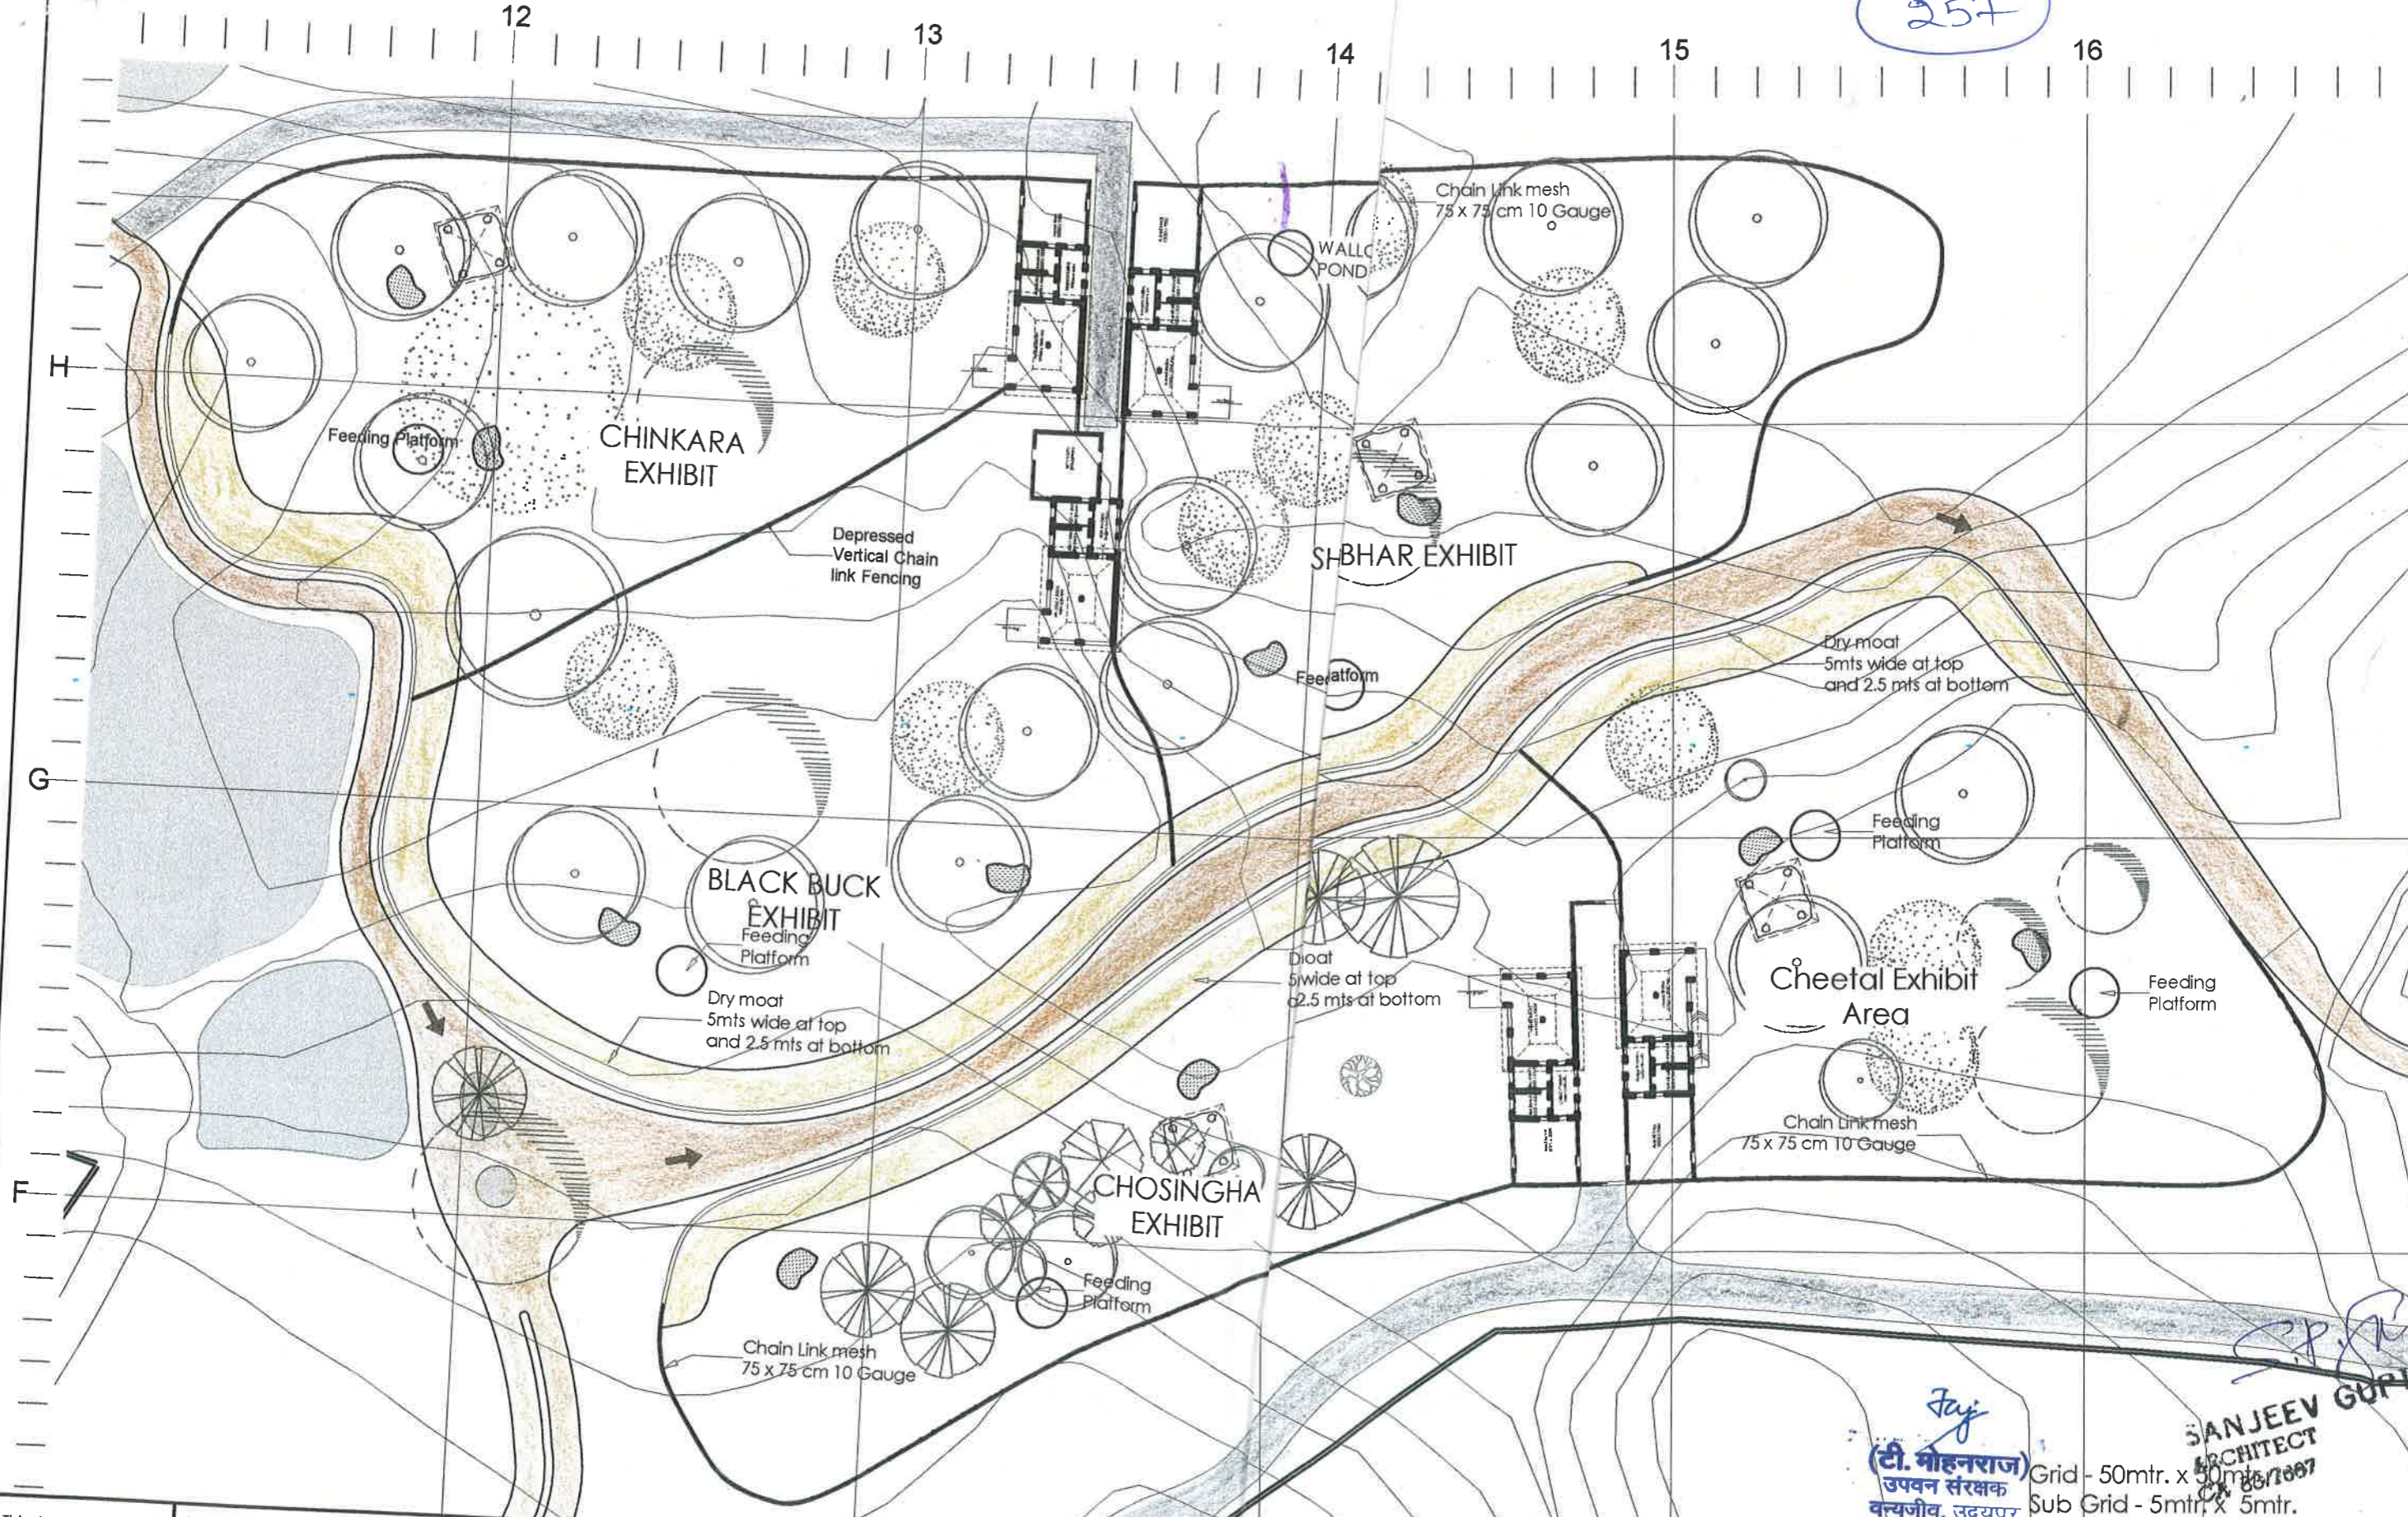

© This drawing is the property of Sanjeev Gupte (Architect) and is issued in confidence. It should not be used, copied or reproduced without written permission.

PROJECT :  
**DRAWING FOR BIOLOGICAL PARK, SAJJANGARH, UDAIPUR (RAJ.)**

GENERAL NOTES :  
 1. ALL DIMENSIONS ARE IN MILLIMETERS UNLESS MENTIONED OTHERWISE.  
 2. DIMENSIONS SHALL NO BE SCALED OFF THE DRAWINGS.  
 3. IN CASE OF ANY DISCREPANCY BETWEEN DRAWINGS, INSTRUCTIONS SHALL BE OBTAINED BEFORE IMPLEMENTATION.  
 4. WORK SHALL BE CARRIED OUT IN ACCORDANCE TO THE SPECIFICATIONS MENTIONED.

CLIENT'S NAME:-  
 DRAWN BY: Deepak  
 RELATED DRAWING : -  
 SCALE: 1:750 on A3 sheet  
 ISSUED ON: →

description	date	rev.
Plan updated	14.05.2014	14.
revised as per site	15.01.2012	13.
revised	07.01.2010	12.
Holding area location and service road revised	05.01.2010	11.


DRAWING NO. : 41 R14  
 DRAWING TITLE :  
**UNGULATE ENCLOSURE PLAN AB BUILT**

**SANJEEV GUPTA ARCHITECT**  
 Add: 18 Civil Lines, Tiger Hills Off - Badi Road, Udaipur Rajasthan - 313 025  
 Ph. no. : 0294-2451132  
 email : sanjeevgupte.architect@gmail.com

Sanjeev Gupte  
 (टी. मोहनराज)  
 उपवन संरक्षक  
 वन्यजीव, उदयपुर


Grid - 50mtr. x 50mtr.  
 Sub Grid - 5mtr. x 5mtr.

257

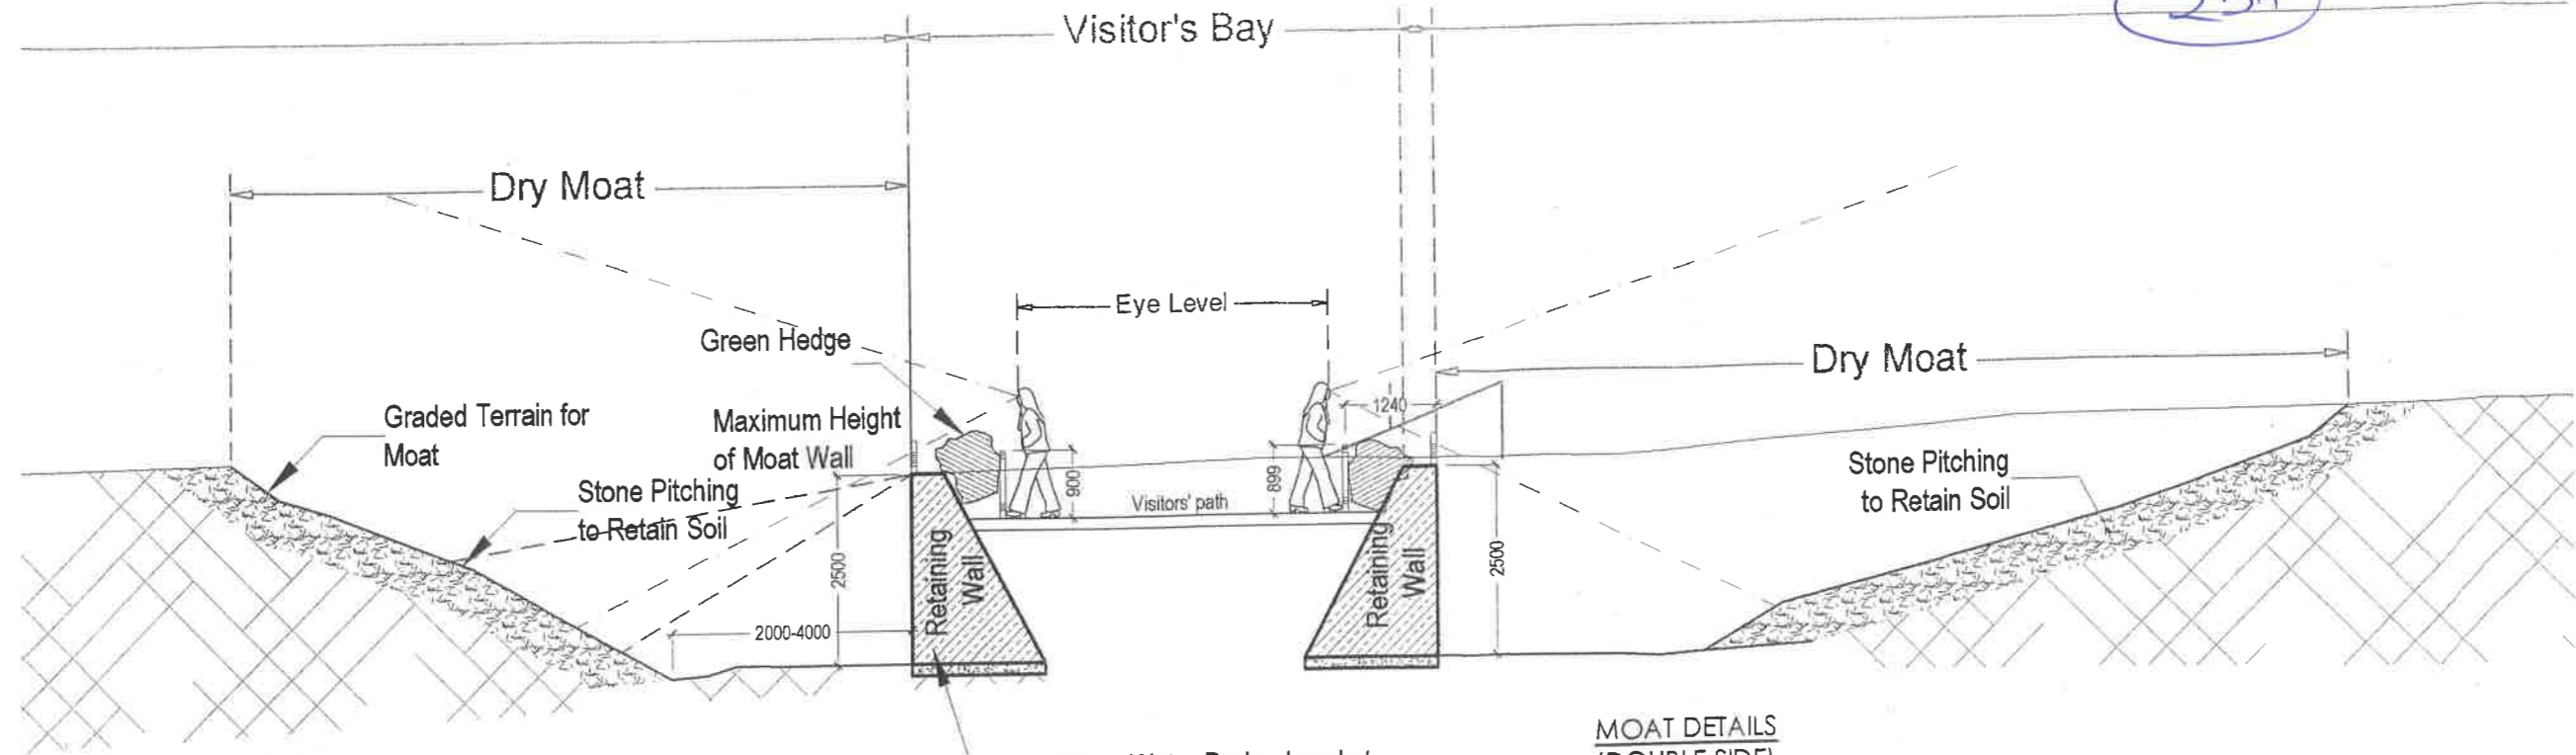


MOAT DETAILS (DOUBLE SIDE)

Storm Water Drain placed at regular interval to drain off the rain water accumulated. The size shall be small enough. Drain shall be multiple in nos.

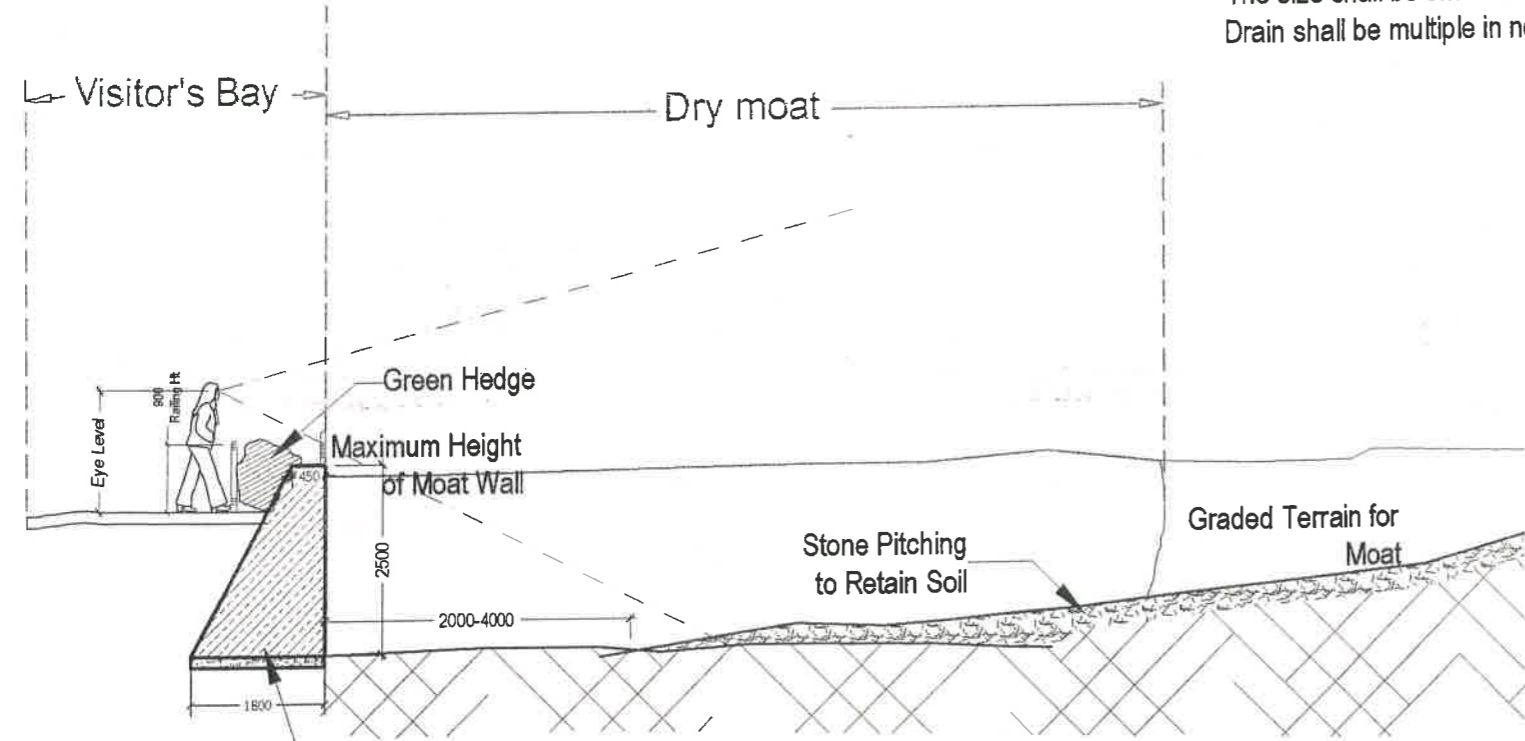

MOAT DETAILS (SINGLE SIDE)

Storm Water Drain placed at regular interval to drain off the rain water accumulated. The size shall be small enough. Drain shall be multiple in nos.

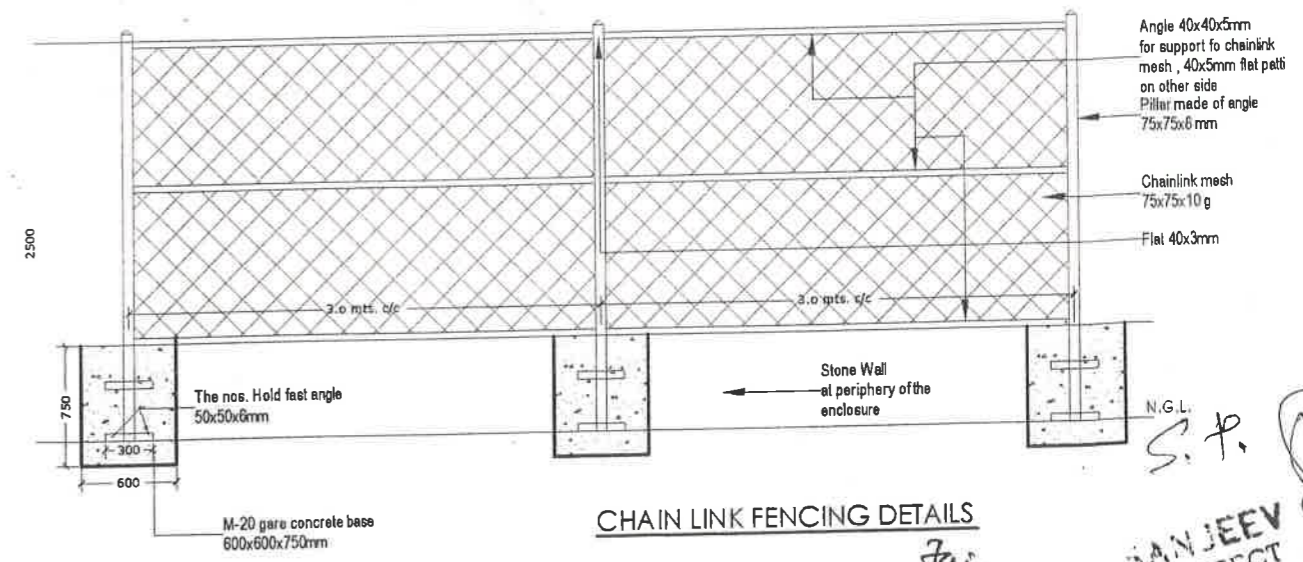

CHAIN LINK FENCING DETAILS

© This drawing is the property of Sanjeev Gupte (Architect) and is issued in confidence. It should not be used, copied or reproduced without written permission.

PROJECT :  
DRAWING FOR  
BIOLOGICAL PARK,  
SAJJANGARH, UDAIPUR (RAJ.)


GENERAL NOTES :  
1. ALL DIMENSIONS ARE IN MILLIMETERS UNLESS MENTIONED OTHERWISE.  
2. DIMENSIONS SHALL NO BE SCALED OFF THE DRAWINGS.  
3. IN CASE OF ANY DISCREPANCY BETWEEN DRAWINGS, INSTRUCTIONS SHALL BE OBTAINED BEFORE IMPLEMENTATION.  
4. WORK SHALL BE CARRIED OUT IN ACCORDANCE TO THE SPECIFICATIONS MENTIONED.

CLIENT'S NAME:-  
DRAWN BY:  
RELATED DRAWING:  
SCALE:  
N.T.S.


DRAWING NO.:  
42  
DRAWING TITLE:  
BARRIER DETAILS  
UNGULATE ENCLOSURES

Sanjeev Gupte Architect  
Add: 18 Civil Lines, Tiger Hills  
Off - Badi Road, Udaipur  
Rajasthan - 313 025  
Ph. no. : 0294-2451132  
email :  
SANJEEV GUPTA ARCHITECT  
6317667

257

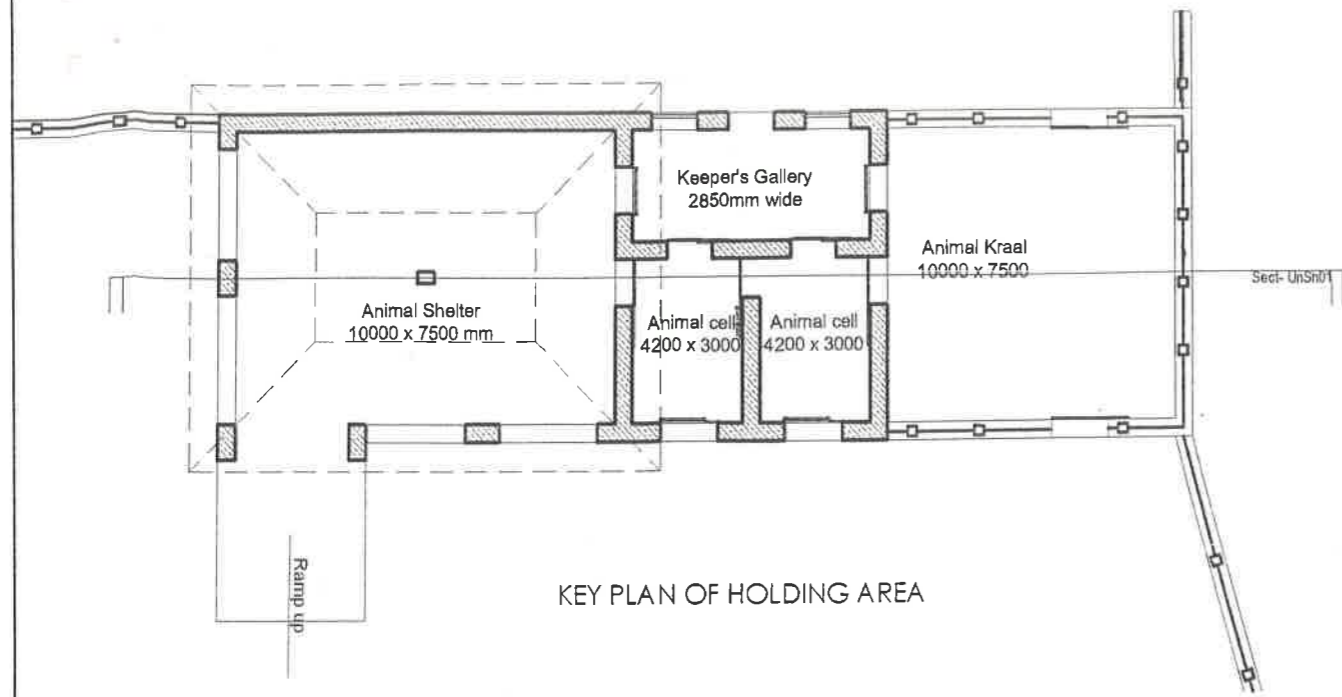

KEY PLAN OF HOLDING AREA

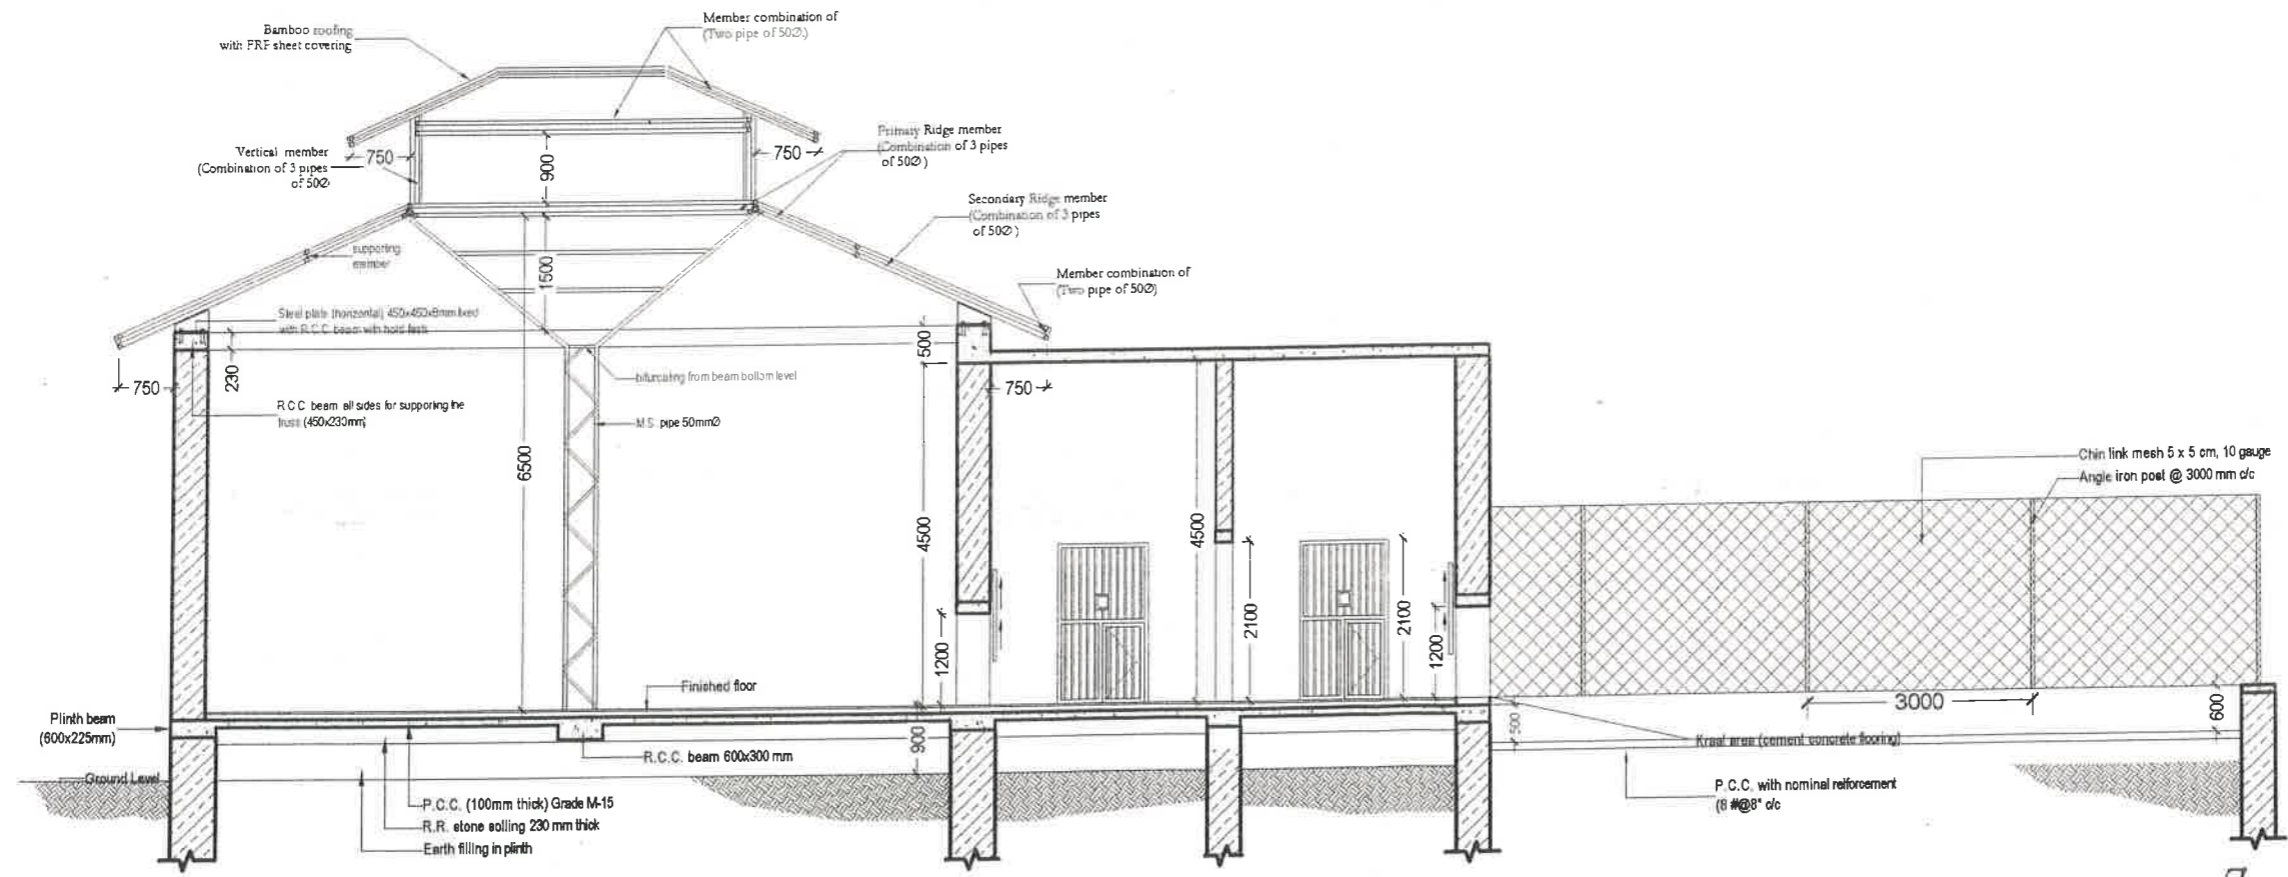

Sanjeev Gupte  
 (टी. मोहनराज)  
 उपवन संरक्षक  
 वन्यजीव, उदुपूर

**SANJEEV GUPTA**  
 ARCHITECT  
 CA 83/1867

© This drawing is the property of Sanjeev Gupte (Architect) and is issued in confidence. It should not be used, copied or reproduced without written permission.

PROJECT:  
**DRAWING FOR BIOLOGICAL PARK, SAJJANGARH, UDAIPUR (RAJ.)**

GENERAL NOTES:  
 1. ALL DIMENSIONS ARE IN MILLIMETERS UNLESS MENTIONED OTHERWISE.  
 2. DIMENSIONS SHALL NOT BE SCALED OFF THE DRAWINGS.  
 3. IN CASE OF ANY DISCREPANCY BETWEEN DRAWINGS, INSTRUCTIONS SHALL BE OBTAINED BEFORE IMPLEMENTATION.  
 4. WORK SHALL BE CARRIED OUT IN ACCORDANCE TO THE SPECIFICATIONS MENTIONED.

CLIENT'S NAME:-  
 DRAWN BY:  
 RELATED DRAWING:  
 SCALE:  
 1:100


DRAWING NO.: 42-b R04  
 DRAWING TITLE:  
**SECTION HOLDING AREA UNGULATE ENCLOSURE**

**SANJEEV GUPTA**  
 ARCHITECT  
 Add: 18 Civil Lines, Tiger Hills Off - Badi Road, Udaipur Rajasthan - 313 025  
 Ph. no. : 0294-2451132  
 email :