



268

BY HAND



GOVERNMENT OF INDIA
MINISTRY OF ENVIRONMENT, FOREST & CLIMATE CHANGE
Central Zoo Authority

F. No. 22-2/2007-CZA(NS)/7890

Email
DATE: 19.10.2015

To

The Principal Chief Conservator of Forest (Wildlife)
Govt. of Gujarat,
Aranya Bhawan, B-Block,
First Floor, Sector-10/A,
Gandhinagar- 382 010 (Gujarat)

Sub:- Layout Plan of Ambardi Wildlife Interpretation zone and design of proposed construction of Animal Upkeep Centre, Visitors' gate and emergency gate and design of proposed strengthening of toe wall of perimeter fence at Ambardi Wildlife Interpretation zone (Ambardi Safari Park)-Reg.

Ref:- Your office letter no. WLP/26/A/1077-78 of 2015-16, dated 27.09.2015.

Sir,

With reference to the above cited correspondence, the Layout Plan of Ambardi Wildlife Interpretation zone and design of proposed construction of Animal Upkeep Centre, Visitors' gate and emergency gate and design of proposed strengthening of toe wall of perimeter fence at Ambardi Wildlife Interpretation zone (Ambardi Safari Park), District Amreli, Gujarat was placed before the members of the Expert Group on Zoo Designing of the Central Zoo Authority in its 64th meeting held on 30.09.2015, wherein following observations were made:

A. Layout Plan of Ambardi Wildlife Interpretation zone (Ambardi Safari Park)

Members, on scrutiny of layout plan of Ambardi Wildlife Interpretation zone (Ambardi Safari Park), recommended for approval.

B. Design of proposed construction of Animal Upkeep Centre:

Members, on scrutiny of design of proposed construction of Animal Upkeep Centre, as such is approved. However, made following observations:

1. Width of keeper's gallery is too much. Gallery with 3 meter width should be sufficient.

Cont..

268

-2-

C. Design of proposed construction of Visitors' gate and emergency gate:

Members, on scrutiny of design of proposed construction of Visitors' gate and emergency gate, is approved subject to compliance with following conditions:

1. Gatekeeper's room between entry and exit which is not necessary. Same could be provided at gatekeeper's gallery.
2. 'Entry (IN)', as indicated on design shall be used as both entry and exit. However, 'Exit' as indicated on design shall be used as emergency gate.

D. Design of proposed strengthening of toe wall of perimeter fence:

Members, on scrutiny of design of proposed strengthening of toe wall of perimeter fence, approved.

Please find enclosed designs of proposed construction of Animal Upkeep Centre, Visitors' gate and emergency gate and design of proposed strengthening of toe wall of perimeter fence at Ambardi Wildlife Interpretation zone (Ambardi Safari Park), District Amreli, Gujarat


Yours faithfully


19/10/2015


**(Inder Dhamija)
DIG(HQ)**

Encl: as above

268

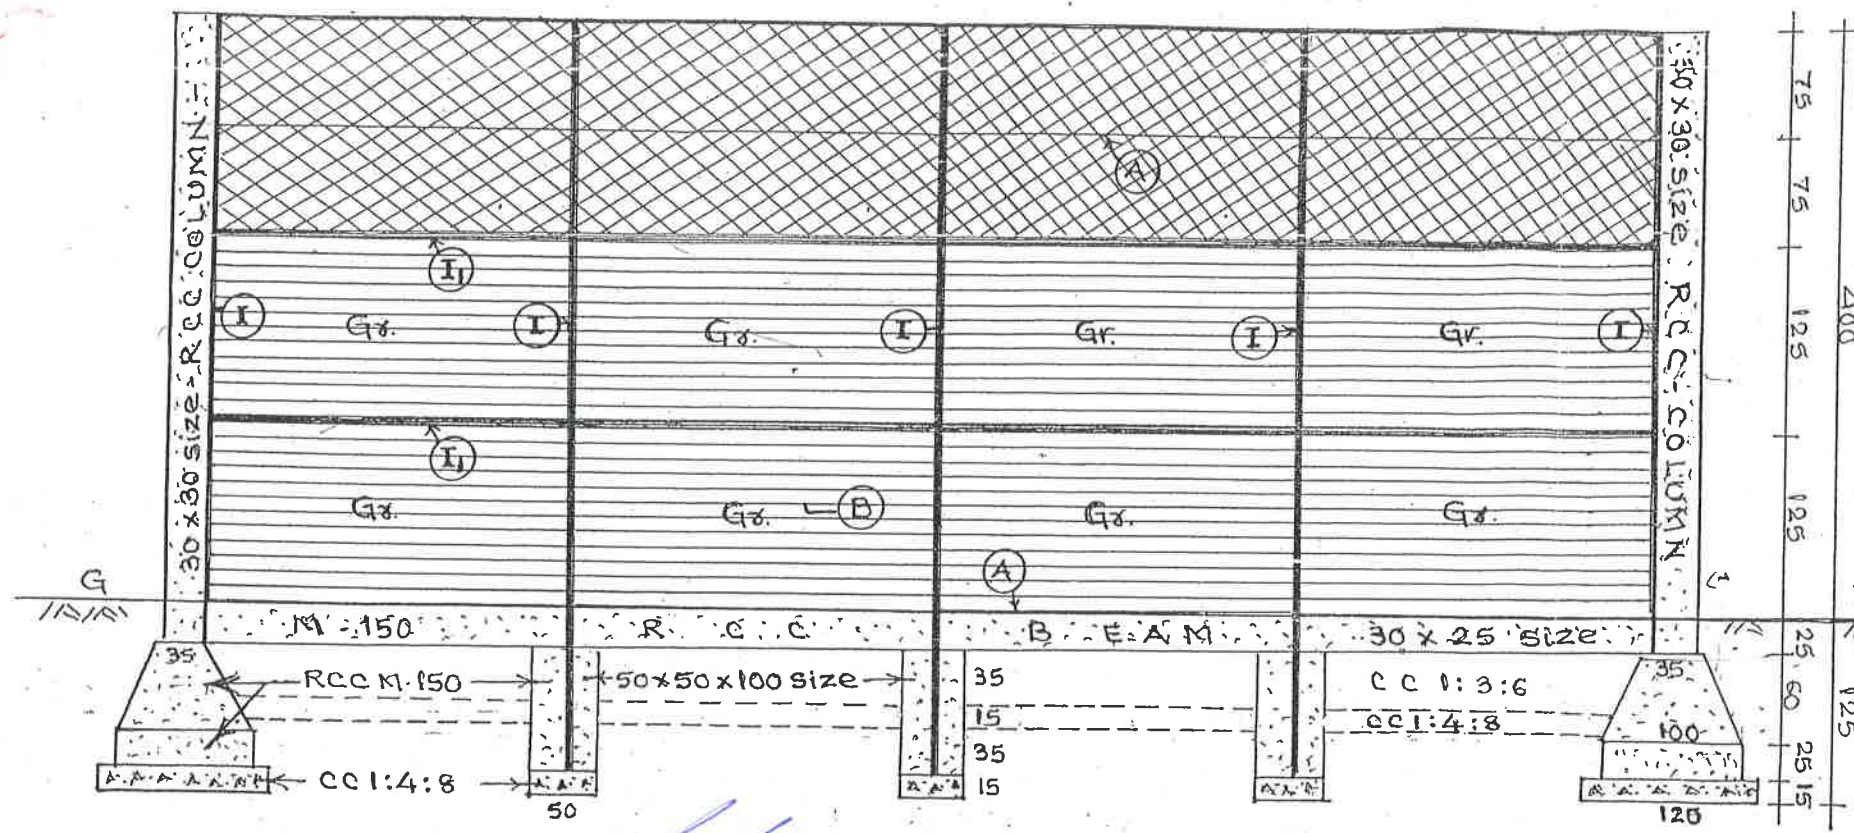


- I ISMB 125 Beam (Steel Section) 500 length (5 No.)
- II ISMB 100 Beam (Steel Section) 1000 length (2 No.)
- B 20 mm dia. M.S. Round Bar Horizontal 10 c/c dist.
- A 50 x 50 x 6 mm M.S. Angle frame - with 25 x 3 mm Flat Beading

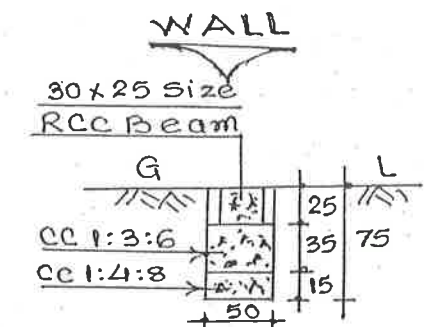

Cross Section

Note: All dimensions are in Centimeter.

Elevation Grill Gr: 250 x 125

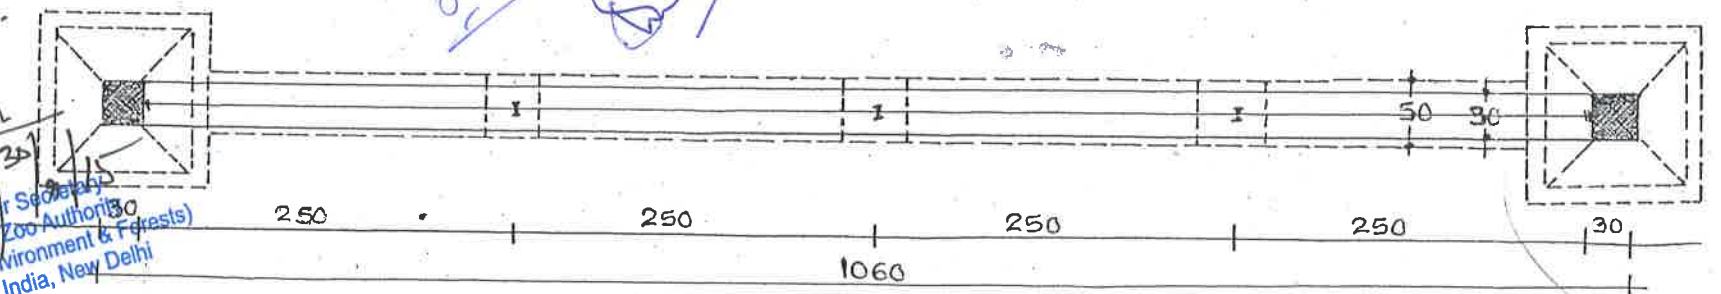

Plan

Approved
 Member Secretary
 Central Zoo Authority
 (Ministry of Environment & Forests)
 Govt. of India, New Delhi

Chief Conservator of Forest
 Wildlife Circle, Junagadh.

Dy. Conservator of Forests,
 Gir (East) Division
 DHARI

परिस्थान पत्र अधिकारी
 मुरसीया रेन्ज - धारी

Deputy Executive Engineer (Forests)
 Junagadh Circle
 Junagadh.