



SECTION A-A
(SCALE: 1:50)
FRONT MOAT SIDE
(VISITOR GALLERY)

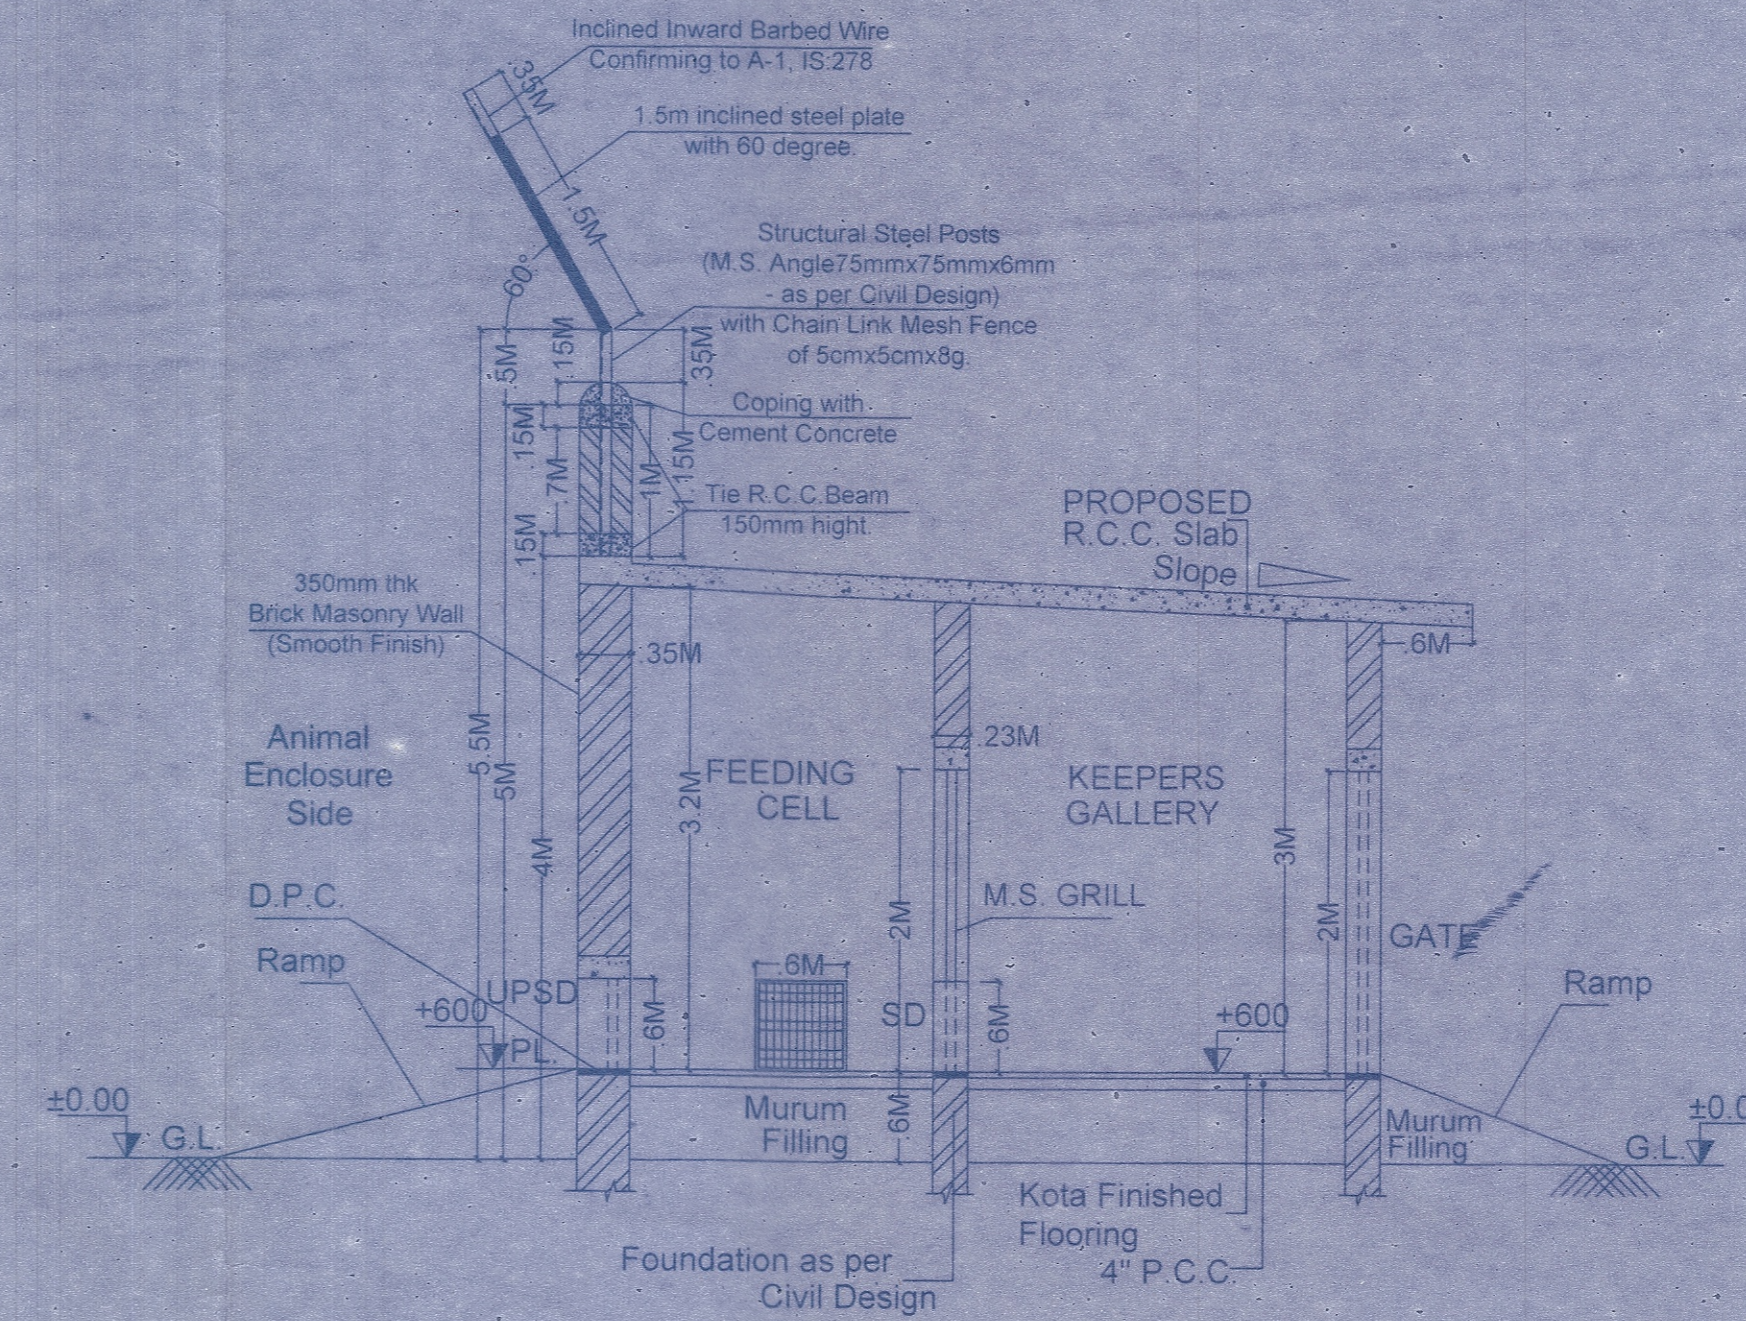

SECTION C-C
(SCALE: 1:50)

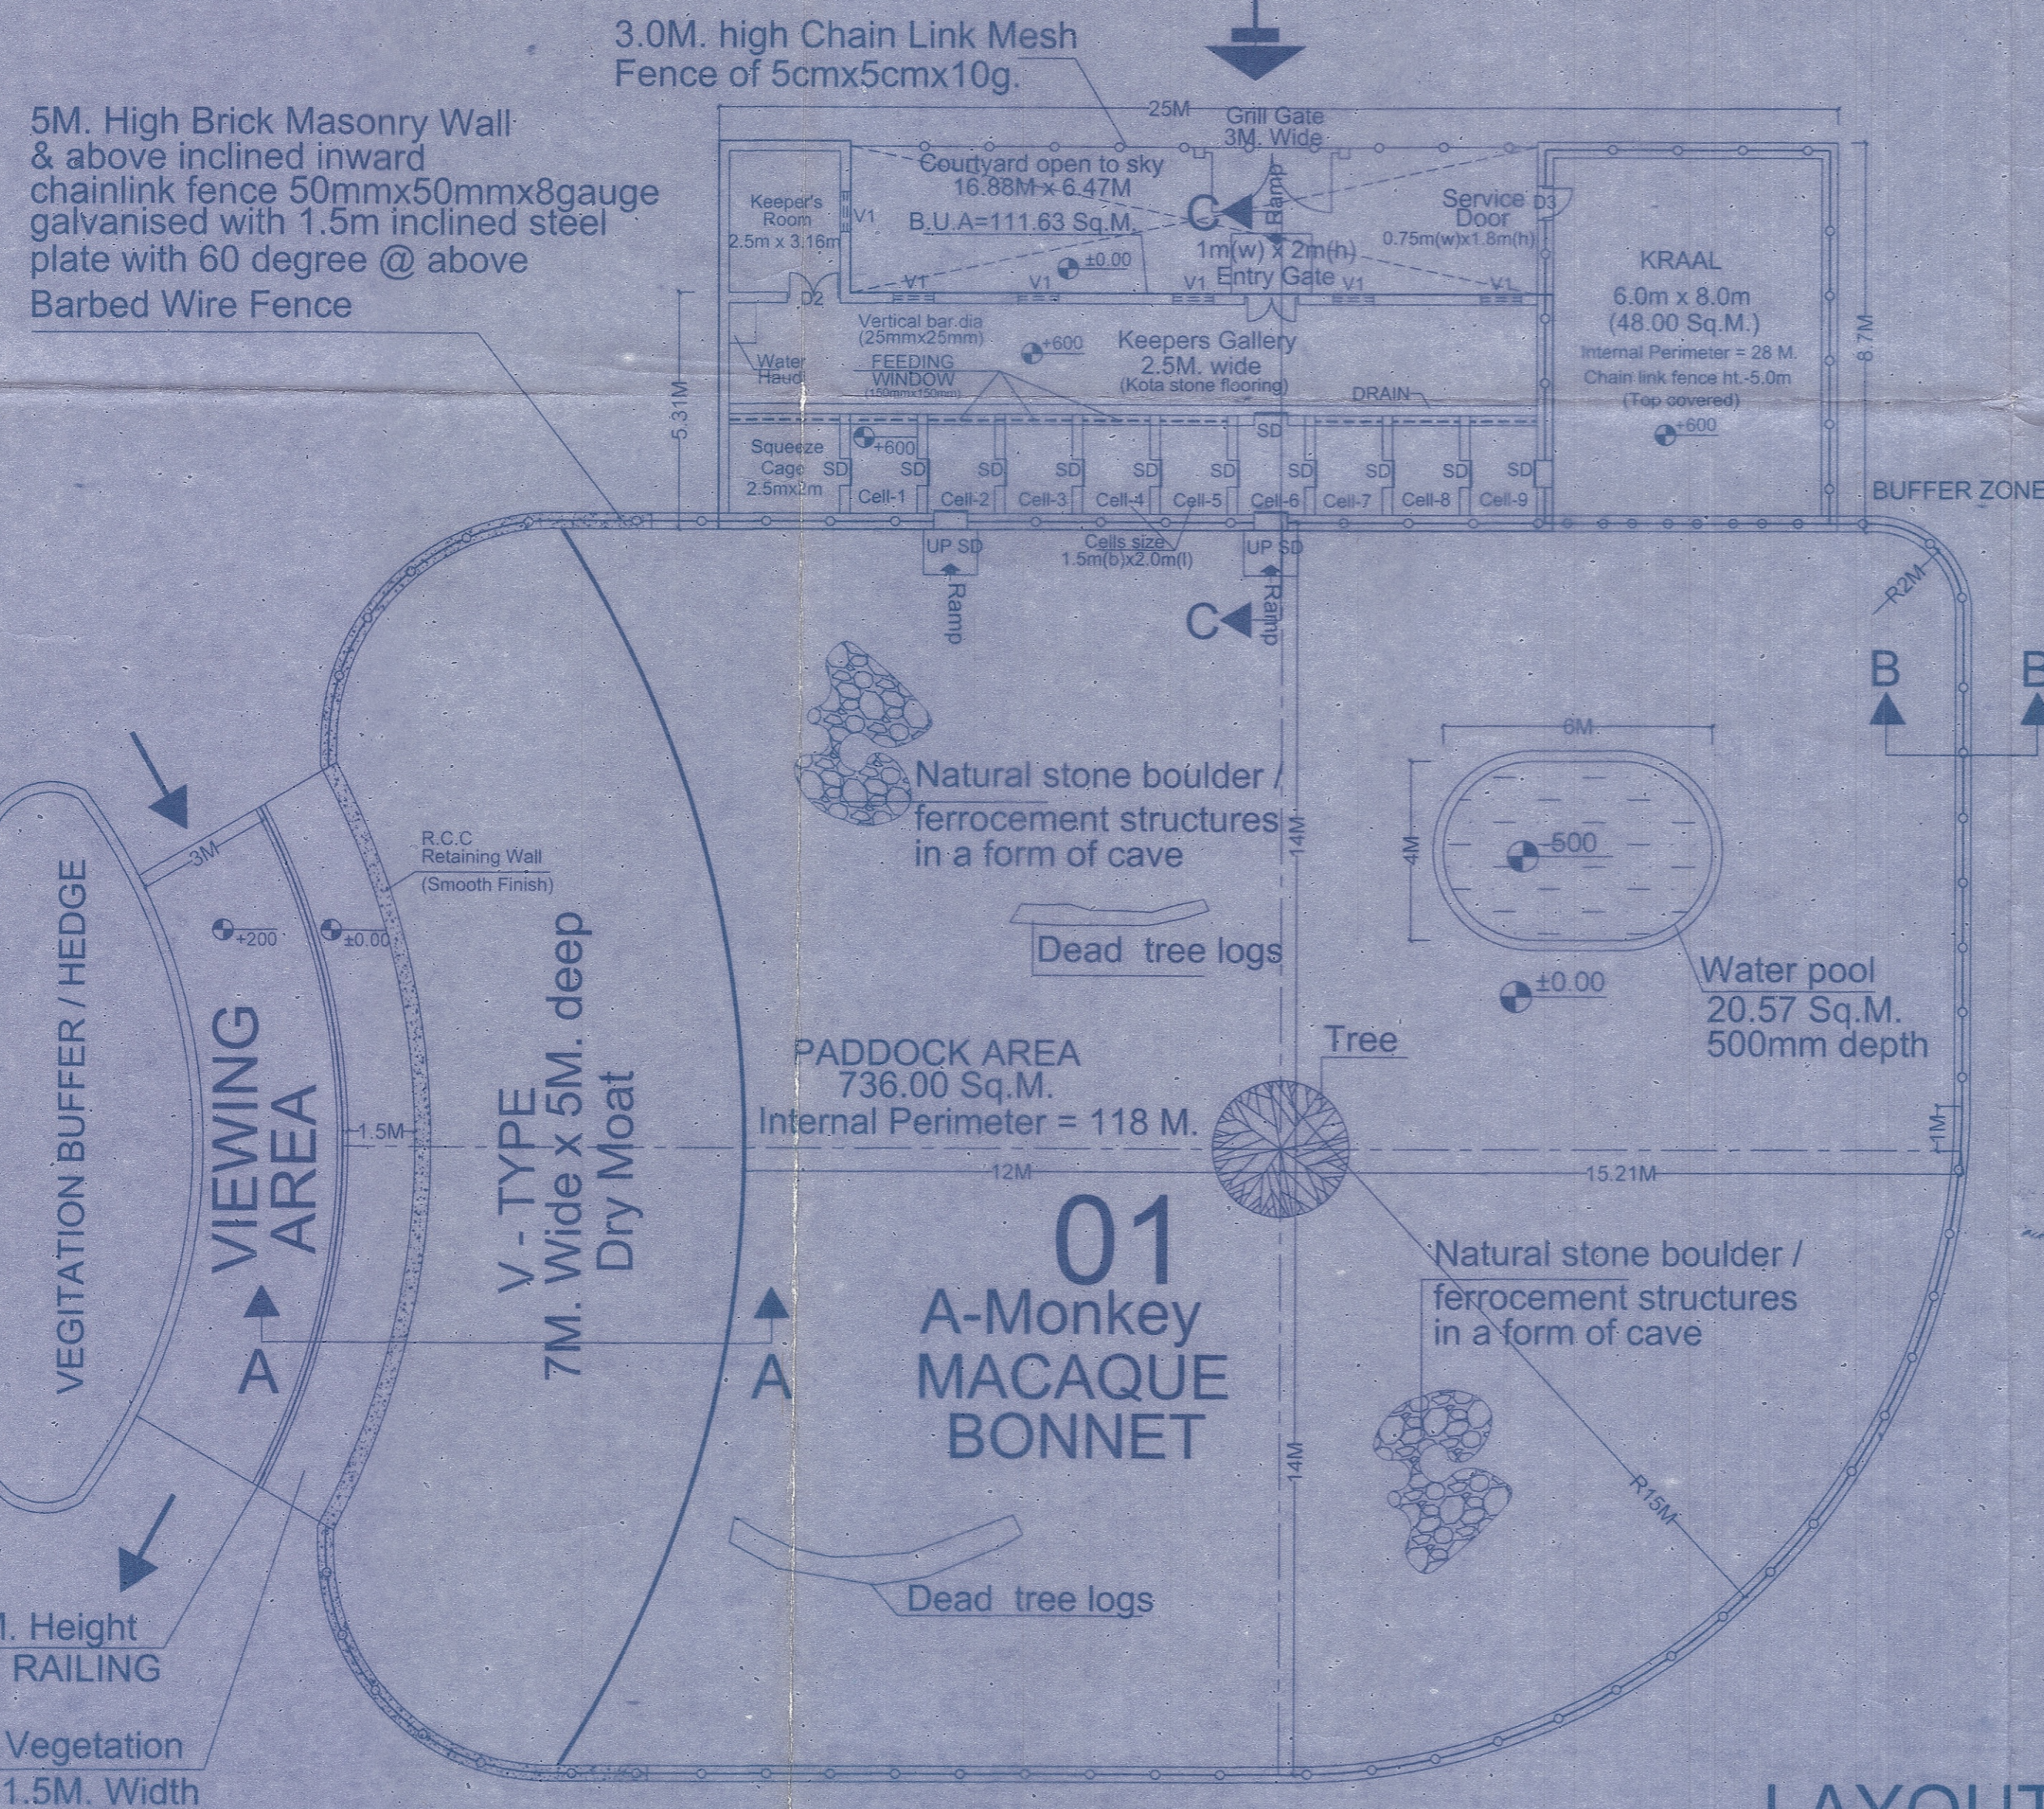

LAYOUT PLAN
MACAQUE BONNET MONKEY

SCHEDULE OF OPENINGS

S.No.	TYPE	SIZE	HEIGHT	Qty.	SPECIFICATIONS	
			cill / lintel	no.		
1.	D1	1800 X 2000	-	2000	00	DOUBLE SHUTTER M.S. GRILL IN M.S. FRAME WORK (BOTH SIDES)
2.	D2	1200 X 2000	-	2000	01	DOUBLE SHUTTER M.S. GRILL IN M.S. FRAME WORK
3.	D3	750 X 1800	-	-	01	SINGLE SHUTTER M.S. GRILL IN M.S. FRAME WORK
4.	SD	600 X 600	-	-	10	SLIDING DOOR - M.S. GRILL IN M.S. FRAME WORK
5.	UP SD	600 X 600	-	-	02	UPWARD SLIDING DOOR - M.S. GRILL IN M.S. FRAME WORK
6.	V1	900 X 450	1550	2000	06	M.S. GRILL IN M.S. FRAME WORK
7.	Keepers Gallery Gate	1200 X 2000	-	2000	01	DOUBLE SHUTTER M.S. GRILL IN M.S. FRAME WORK
8.	Service Entry Gate	3000 X 3000	-	-	01	DOUBLE LEAF MAIN GATE (M.S. GRILL GATE)

AREA STATEMENT :-

ENCLOSURE AREA = 958.65 Sq. Mt.
CAGE AREA = 208.75 Sq. Mt.

NOTES:-

- * THIS DRAWING TO BE READ ALONG WITH DRAWING NO. - TAP/TL-435/13 , R=02, DT - 21-02-13, SH-01, OF-01
- * ±0.00 LEVEL CORRESPOND TO ADJOINING (G.L.) GROUND LEVEL OF PROPOSED ANIMAL ENCLOSURE & VISITOR GALLERY.
- * LEVELS ADJOINING VISITOR PATHS & ROADS TO BE 200 MM ABOVE (G.L.) GROUND LEVEL.
- * IN CASE OF DISCREPANCY REGARDING CONSIDERATION OF LEVELS EXISTING SITE CONDITIONS SHALL BE THE DECIDING FACTOR ACCORDINGLY.
- * TREE BRANCHES SHOULD NOT BE NEAR TO ANY SIDE OF WALLS WITHIN THE ENCLOSURE.

G. K. DUBEY
Dr. G. K. DUBEY
AGM/IC (Maitri Baag Zoo),
Bhilai Steel Plant

MUKUL JAGDEV
Manager (T.A.P.)
Bhilai Steel Plant

Rev. No.	REVISION	DATE	INITIAL
01	Levels revised	09/09/2014	MUKUL J.
02	Based on CZA letter no. F.No. 19-34/92-CZA(149)(Vol.III)(NS)/6926, dated:26.03.2015, drawing revised	31/08/2015	MUKUL J.

A.NO.-01/2014

TOWN ARCHITECT PLANNING
TOWN SERVICES DEPTT. BHILAI STEEL PLANT

SECTION: TAP(ARCH)
DESIGNED: MUKUL JAGDEV
DRAWN: Uma S. Rao
CHECKED:
RECOMM.

DETAILS OF ENCLOSURE NO.- 01 FOR
MACAQUE BONNET MONKEY
(MAITRI BAAG ZOOLOGICAL PARK
AT MARODA, BHILAI TOWNSHIP)

APPROVED

DRG.NO.- TAP/TL-474/14 SH- OF- R
SCALE- 1:125 WEIGHT- DATE: 17-06-14 02