


WHITE TIGER ENCLOSURE PLAN NANDAN NAN JUNGLE SAFARI NAYA RAIPUR

The drawing of the White tiger enclosure to be constructed at Nandan Van Jungle Safari, Naya Raipur, Chhattisgarh was approved by the Expert Group on Zoo Designing of the Central Zoo Authority in its 74th Meeting held on 13th and 14th July, 2017 vide Agenda Item No. 3(IV) subject to conditions laid by the Central Zoo Authority vide letter dated 19-160/93-CZA(147)(Vol. II)(PKR)/1508/2017, dated 18.08.2017.

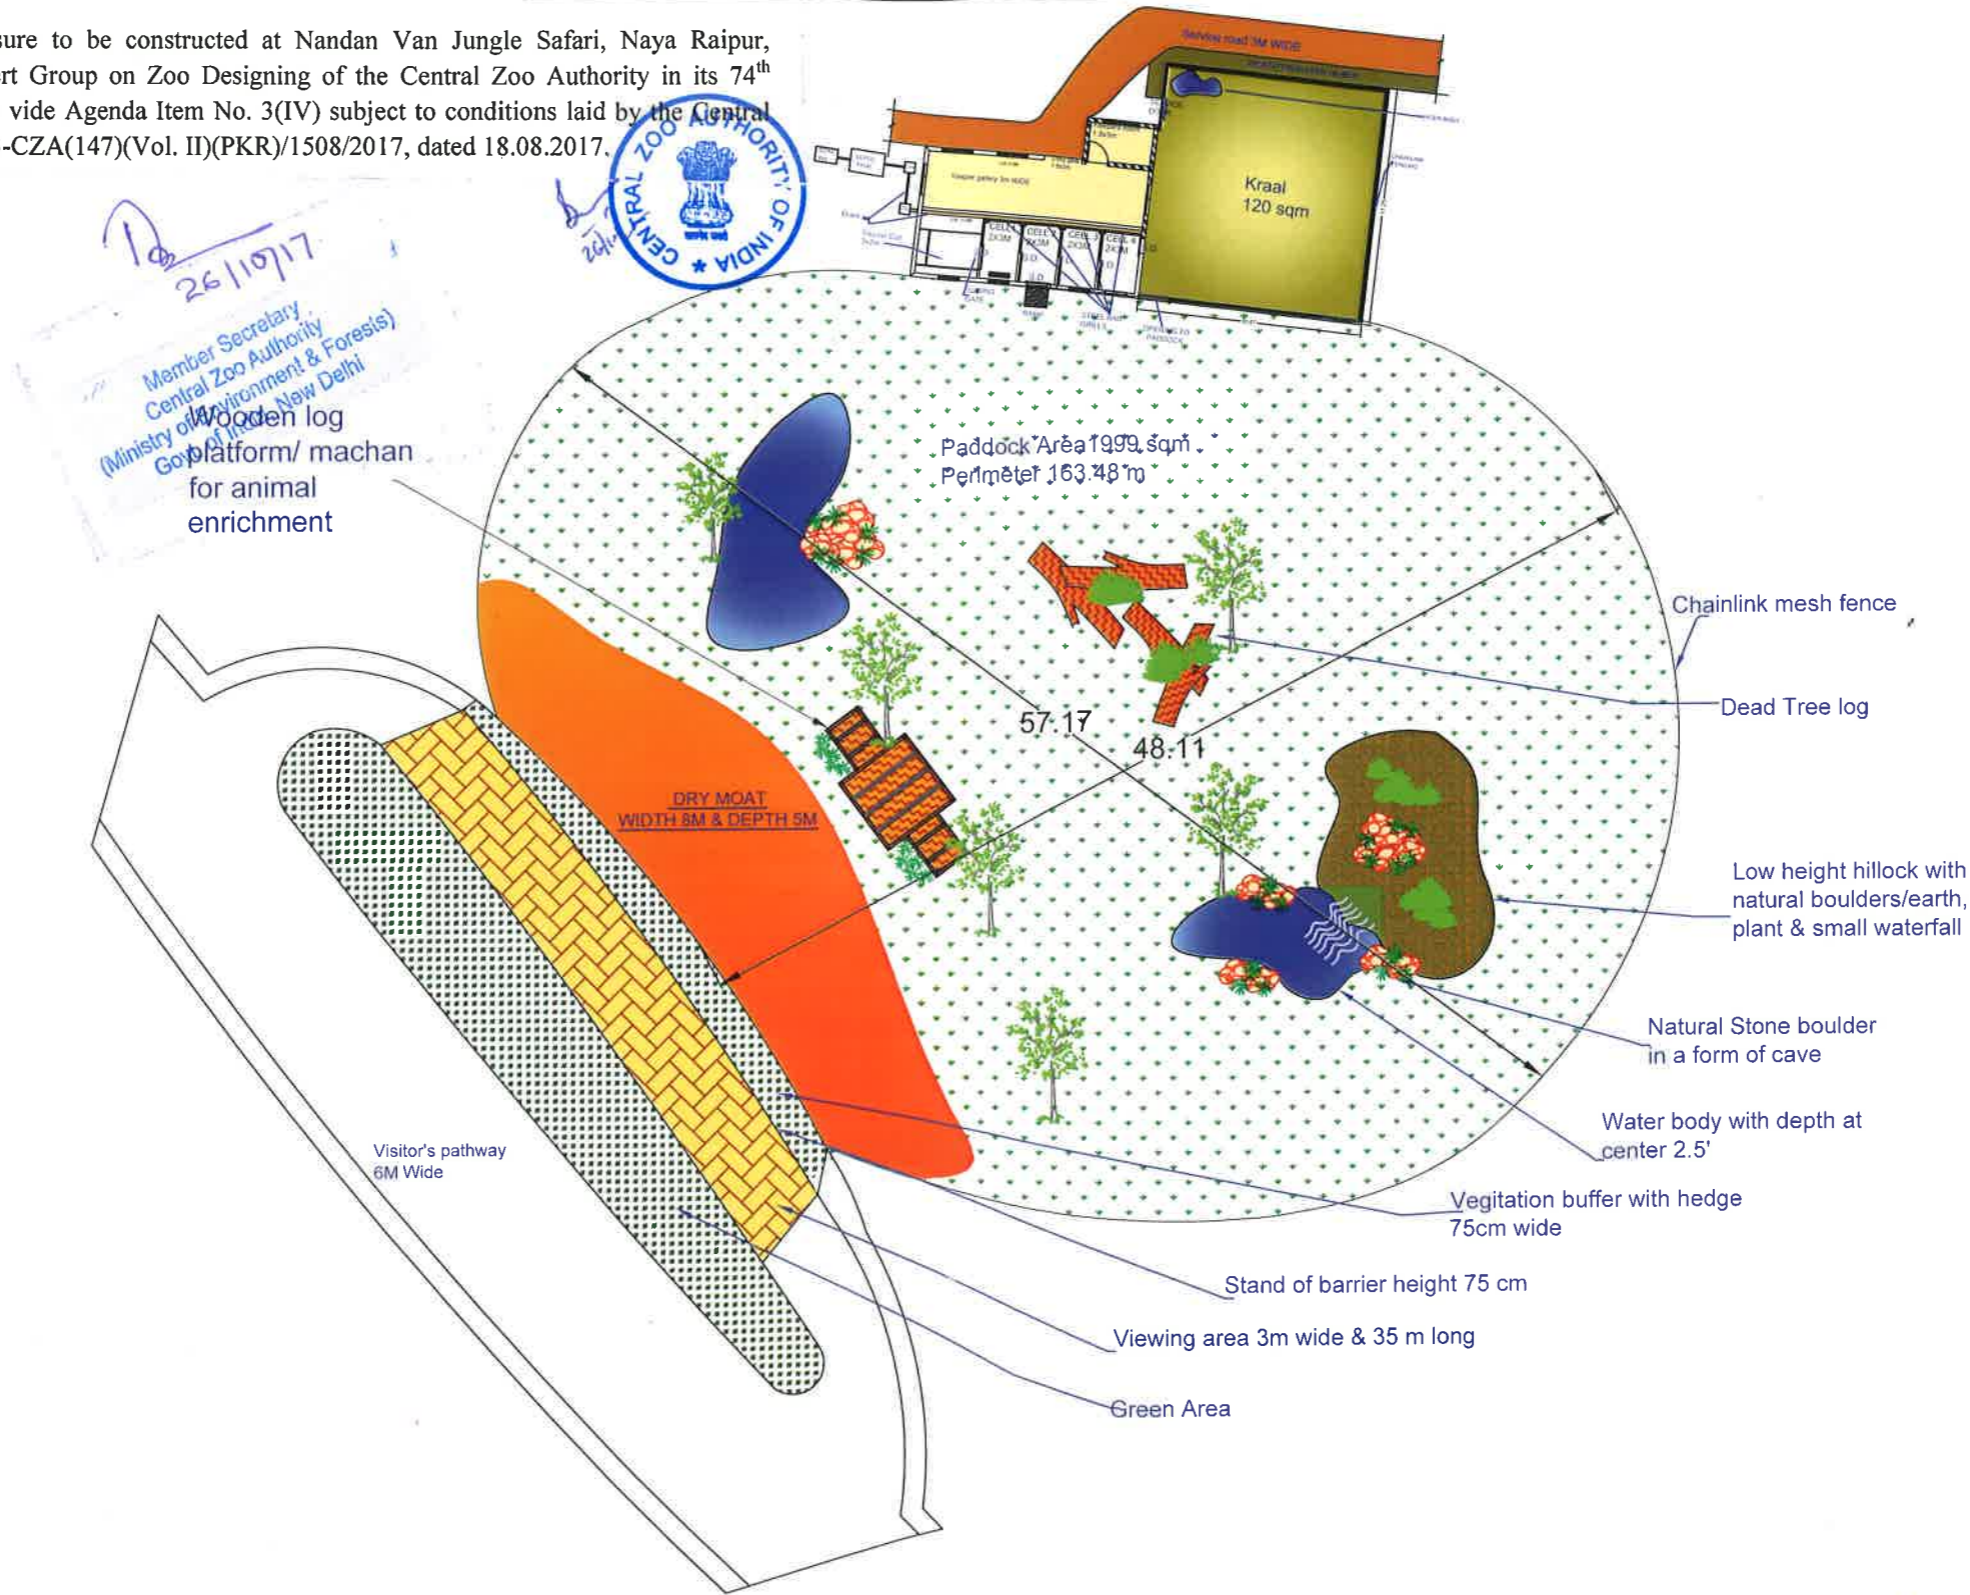


DIRECTOR CUM DFO JUNGLE
 SAFARI RAIPUR

ASSISTANT DIRECTOR JUNGLE
 SAFARI RAIPUR

RANGE OFFICER UNIT NO.3
 JUNGLE SAFARI RAIPUR

WHITE TIGER ENCLOSURE CROSS SECTION NANDAN VAN, JUNGLE SAFARI, NAYA RAIPUR

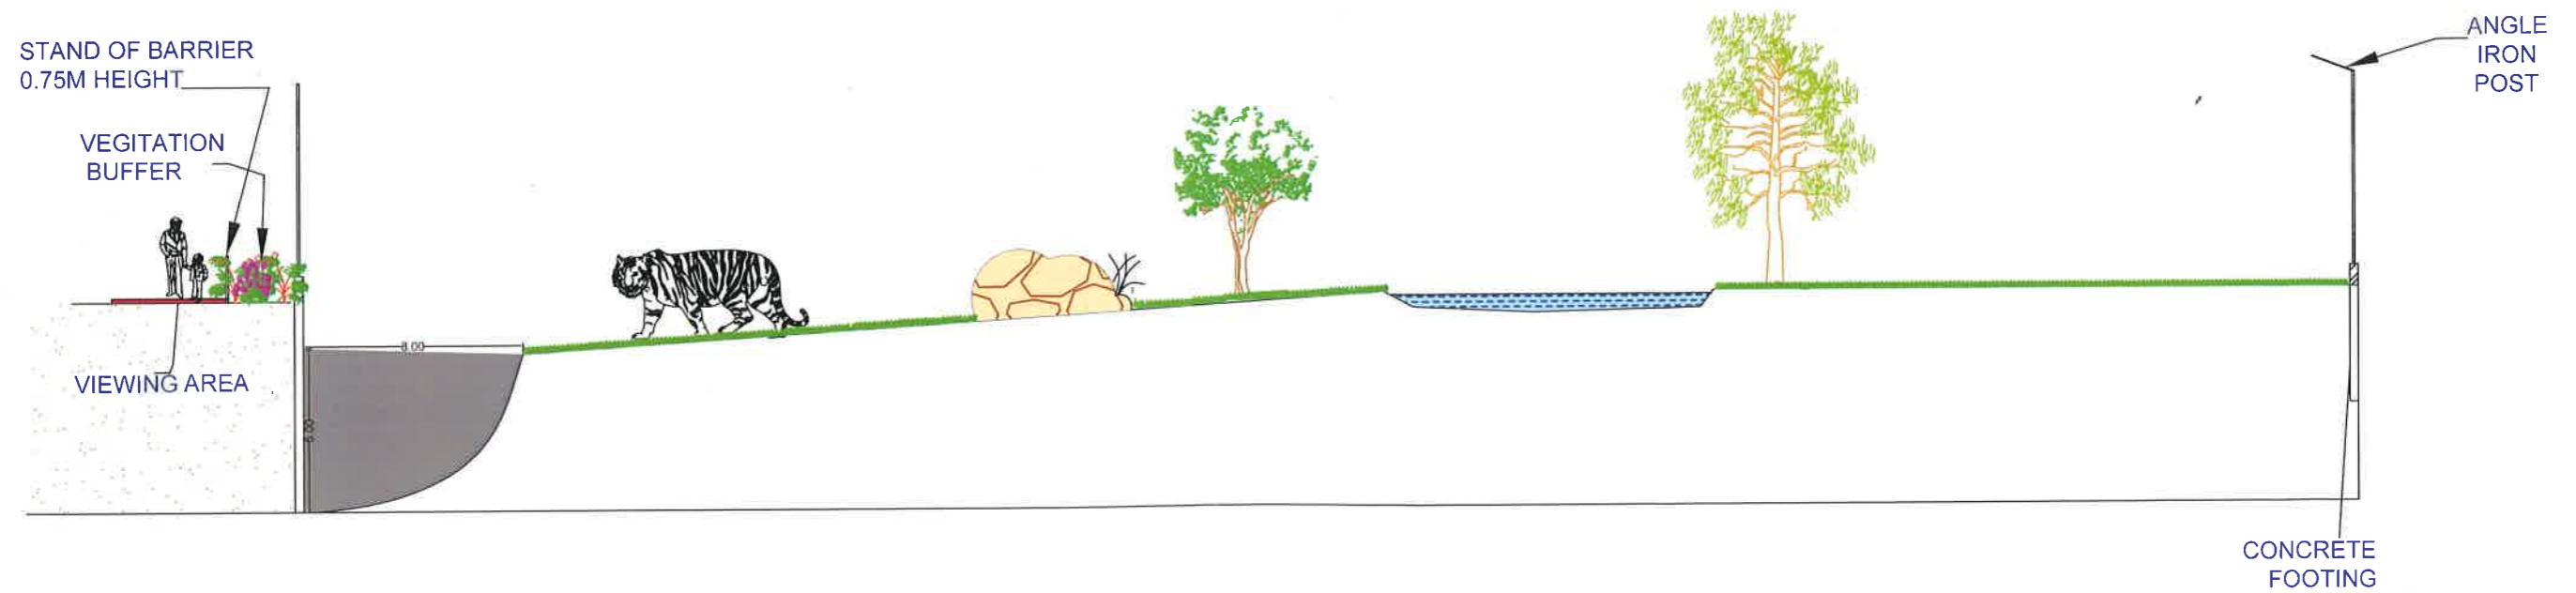



DIRECTOR CUM DFO JUNGLE
SAFARI RAIPUR


ASSISTANT DIRECTOR
JUNGLE SAFARI RAIPUR


RANGE OFFICER UNIT NO.3
JUNGLE SAFARI RAIPUR

WHITE TIGER FEEDING CELL AND KRAAL PLAN NANDAN VAN JUNGLE SAFARI, NAYA RAIPUR

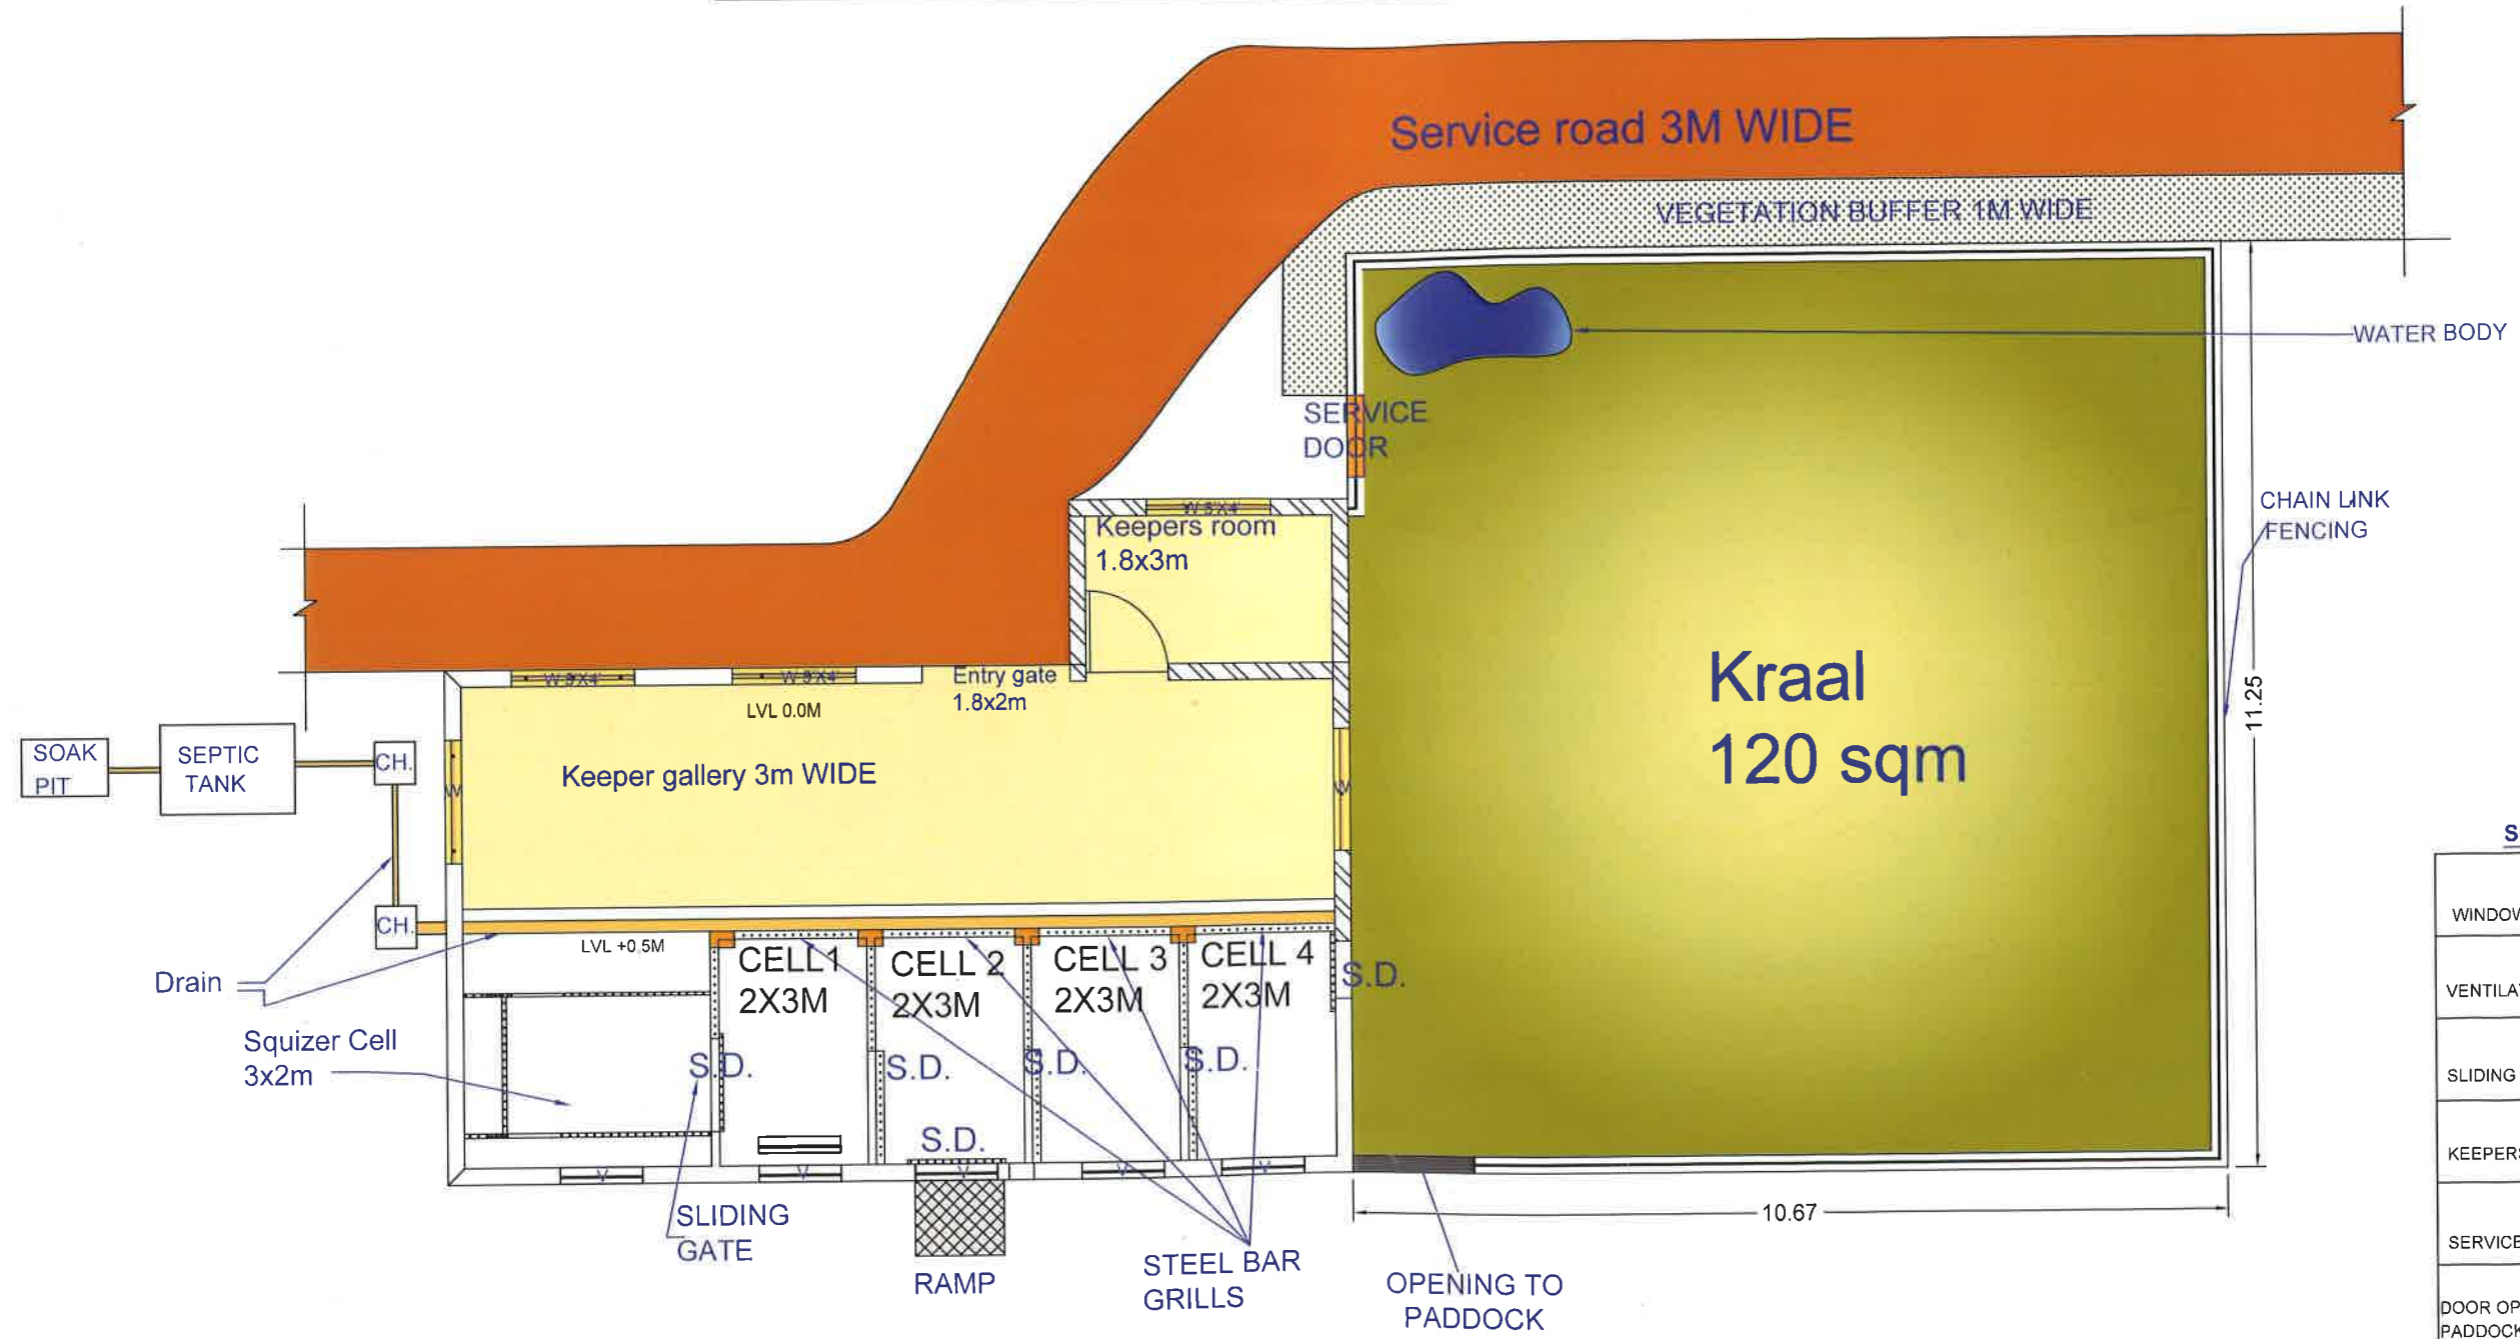

SCHEDULE OF OPENING

WINDOW "W"	1.5X1.2M
VENTILATION "V"	1.0X0.5M
SLIDING DOOR "S.D."	0.9X0.75M
KEEPERS ENTRY GATE	1.8X2.0M
SERVICE DOOR	1.2X2.0M
DOOR OPENING TOWARD Paddock FROM KRAAL	1.2X1.5M


 DIRECTOR CUM DFO
 JUNGLE SAFARI RAIPUR


 ASSISTANT DIRECTOR
 JUNGLE SAFARI RAIPUR


 RANGE OFFICER UNIT NO.3
 JUNGLE SAFARI RAIPUR