

This drawing is the property of M/s Shapath Associates New Delhi and must neither be passed on to any person or body nor published by us to receive it nor be copied or otherwise made use either in full or in part by such person or body without our prior permission in writing.

REFERENCE DOCUMENTS/DRAWINGS		
DRAWING NO.	DRAWING TITLE	REV.

LEGENDS :-

	BRICK WALL EXISTING
	BRICK WALL TO BE MODIFIED
	BRICK WALL PROPOSED
	STONE WALL EXISTING
	NATURAL EARTH
	R.C.C. existing
	R.C.C. proposed
	R.C.C. Road
	Contour Lines
	Grid Lines

H-17 P.C.C.F. CUM CHIEF WILD LIFE WARDEN (PANCHKULA) HARYANA.

Atade
PCCF (Wildlife)
Cum-CWLW, Haryana,
Panchkula.

CONSERVATOR FOREST (WILD LIFE) PANCHKULA, HARYANA.

Ch
Conservator of Forests (WL)
Panchkula

DIVISIONAL WILD LIFE OFFICER ROHTAK, HARYANA.

Divisional Wild Life Officer
ROHTAK

INSPECTOR WILD LIFE, DEVELOPMENT WORK ZOO ROHTAK HARYANA.

Inspector Wild Life Development Work
ZOO, Rohtak

NOTE :- DRG. TO BE COUNTER SIGN. BY AUTHORITIES.

DRG. CATEGORY:	
<input checked="" type="checkbox"/> GOOD FOR SUBMISSION	DRAWN BY: Signature & Name <u>ARJITENDRA</u>
	Date <u>20-12-2017</u>
	CHECKED BY: Signature & Name <u>ARJITENDRA</u>

G.P.S. COORDINATES OF SITE: -28.8801° N, 76.6394° E

REV. NO.	REVISIONS	DATE	DRN	CHK	APP	PM
R1	ENRICHMENTS ADDED IN PADDOCK AREA	19-03-18				


PROJECT: **ROHTAK ZOO, ROHTAK, HARYANA - 124021.**

TITLE: **TIGER ENCLOSURE DESIGN**

OWNER: **INSPECTOR WILD LIFE, DEVELOPMENT WORK ROHTAK ZOO, ROHTAK, HARYANA -124021.**

ARCHITECTS: *Jitendra* **AR. JITENDRA**
M/S SHAPATH ASSOCIATES
167 / F, Second floor, Sarai julana, New Delhi-110025
Email: architectjitendrasingh@gmail.com, contact: 08957665400, 08750323195

DRG. NO.	ZOO-RTK. / SUB. / 02	NORTH
SCALE	1:100	

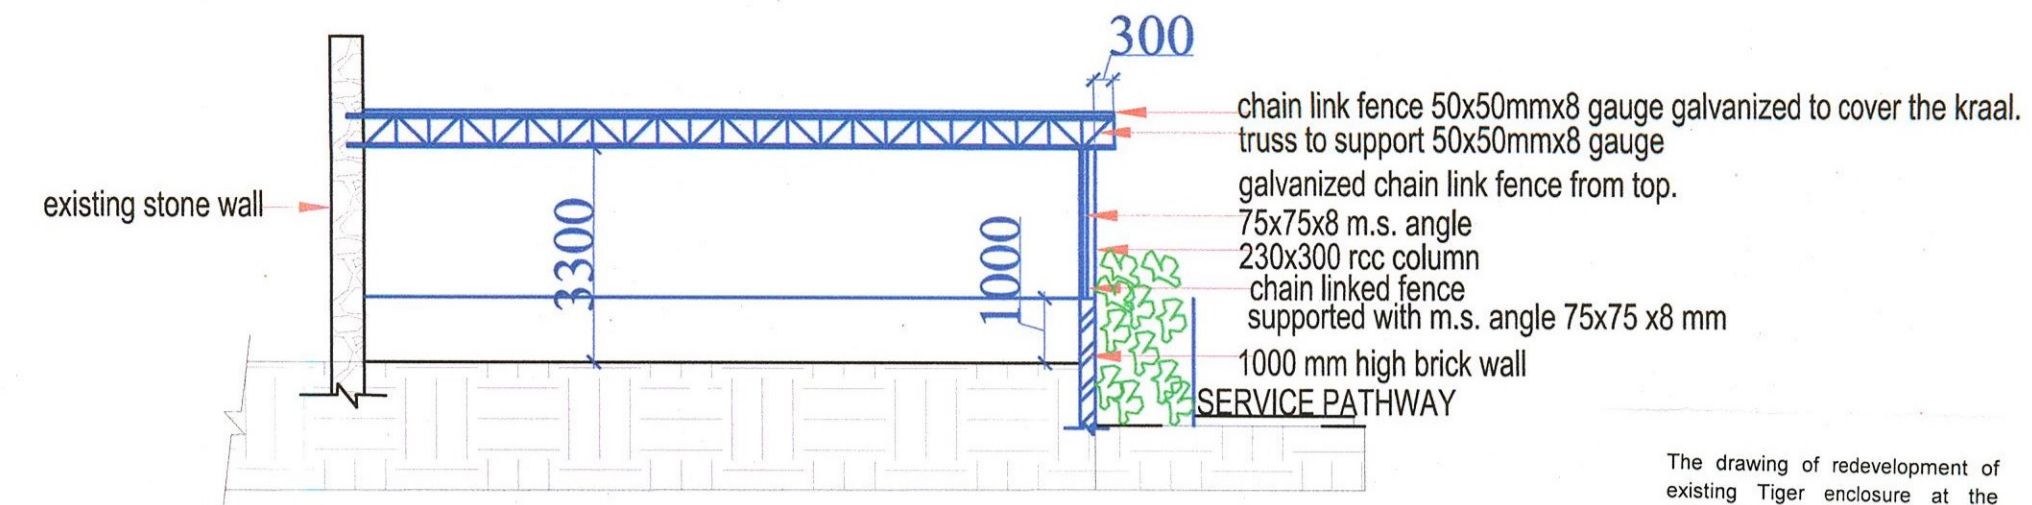


SECTION-BB'

The drawing of redevelopment of existing Tiger enclosure at the Rohtak Zoo, Rohtak, Haryana was approved by the Expert Group on Zoo Designing of the Central Zoo Authority in its 77th meeting held on 05.03.2018 vide Agenda Item No. 1(3) subject to condition that the feeding & retiring cells may be camouflaged by adding vegetation in front (towards visitor viewing area) so that it should not be visible to the visitor from the viewing area laid by the Central Zoo Authority vide letter F. No. 19-93/92-CZA(86)(Vol. VIII)(PKR)/2580/2018 dated 13.03.2018.

Dr. D. N. SINGH, IFS
Member Secretary
Central Zoo Authority
Ministry of Environment, Forest & Climate Change
Govt. of India, New Delhi-110003



H-18 CHAIN LINKED FENCE SUPPORTED WITH M.S. ANGLE 75X75 X8 mm ABOVE 1000 mm HIGH BRICK WALL (PROPOSED)

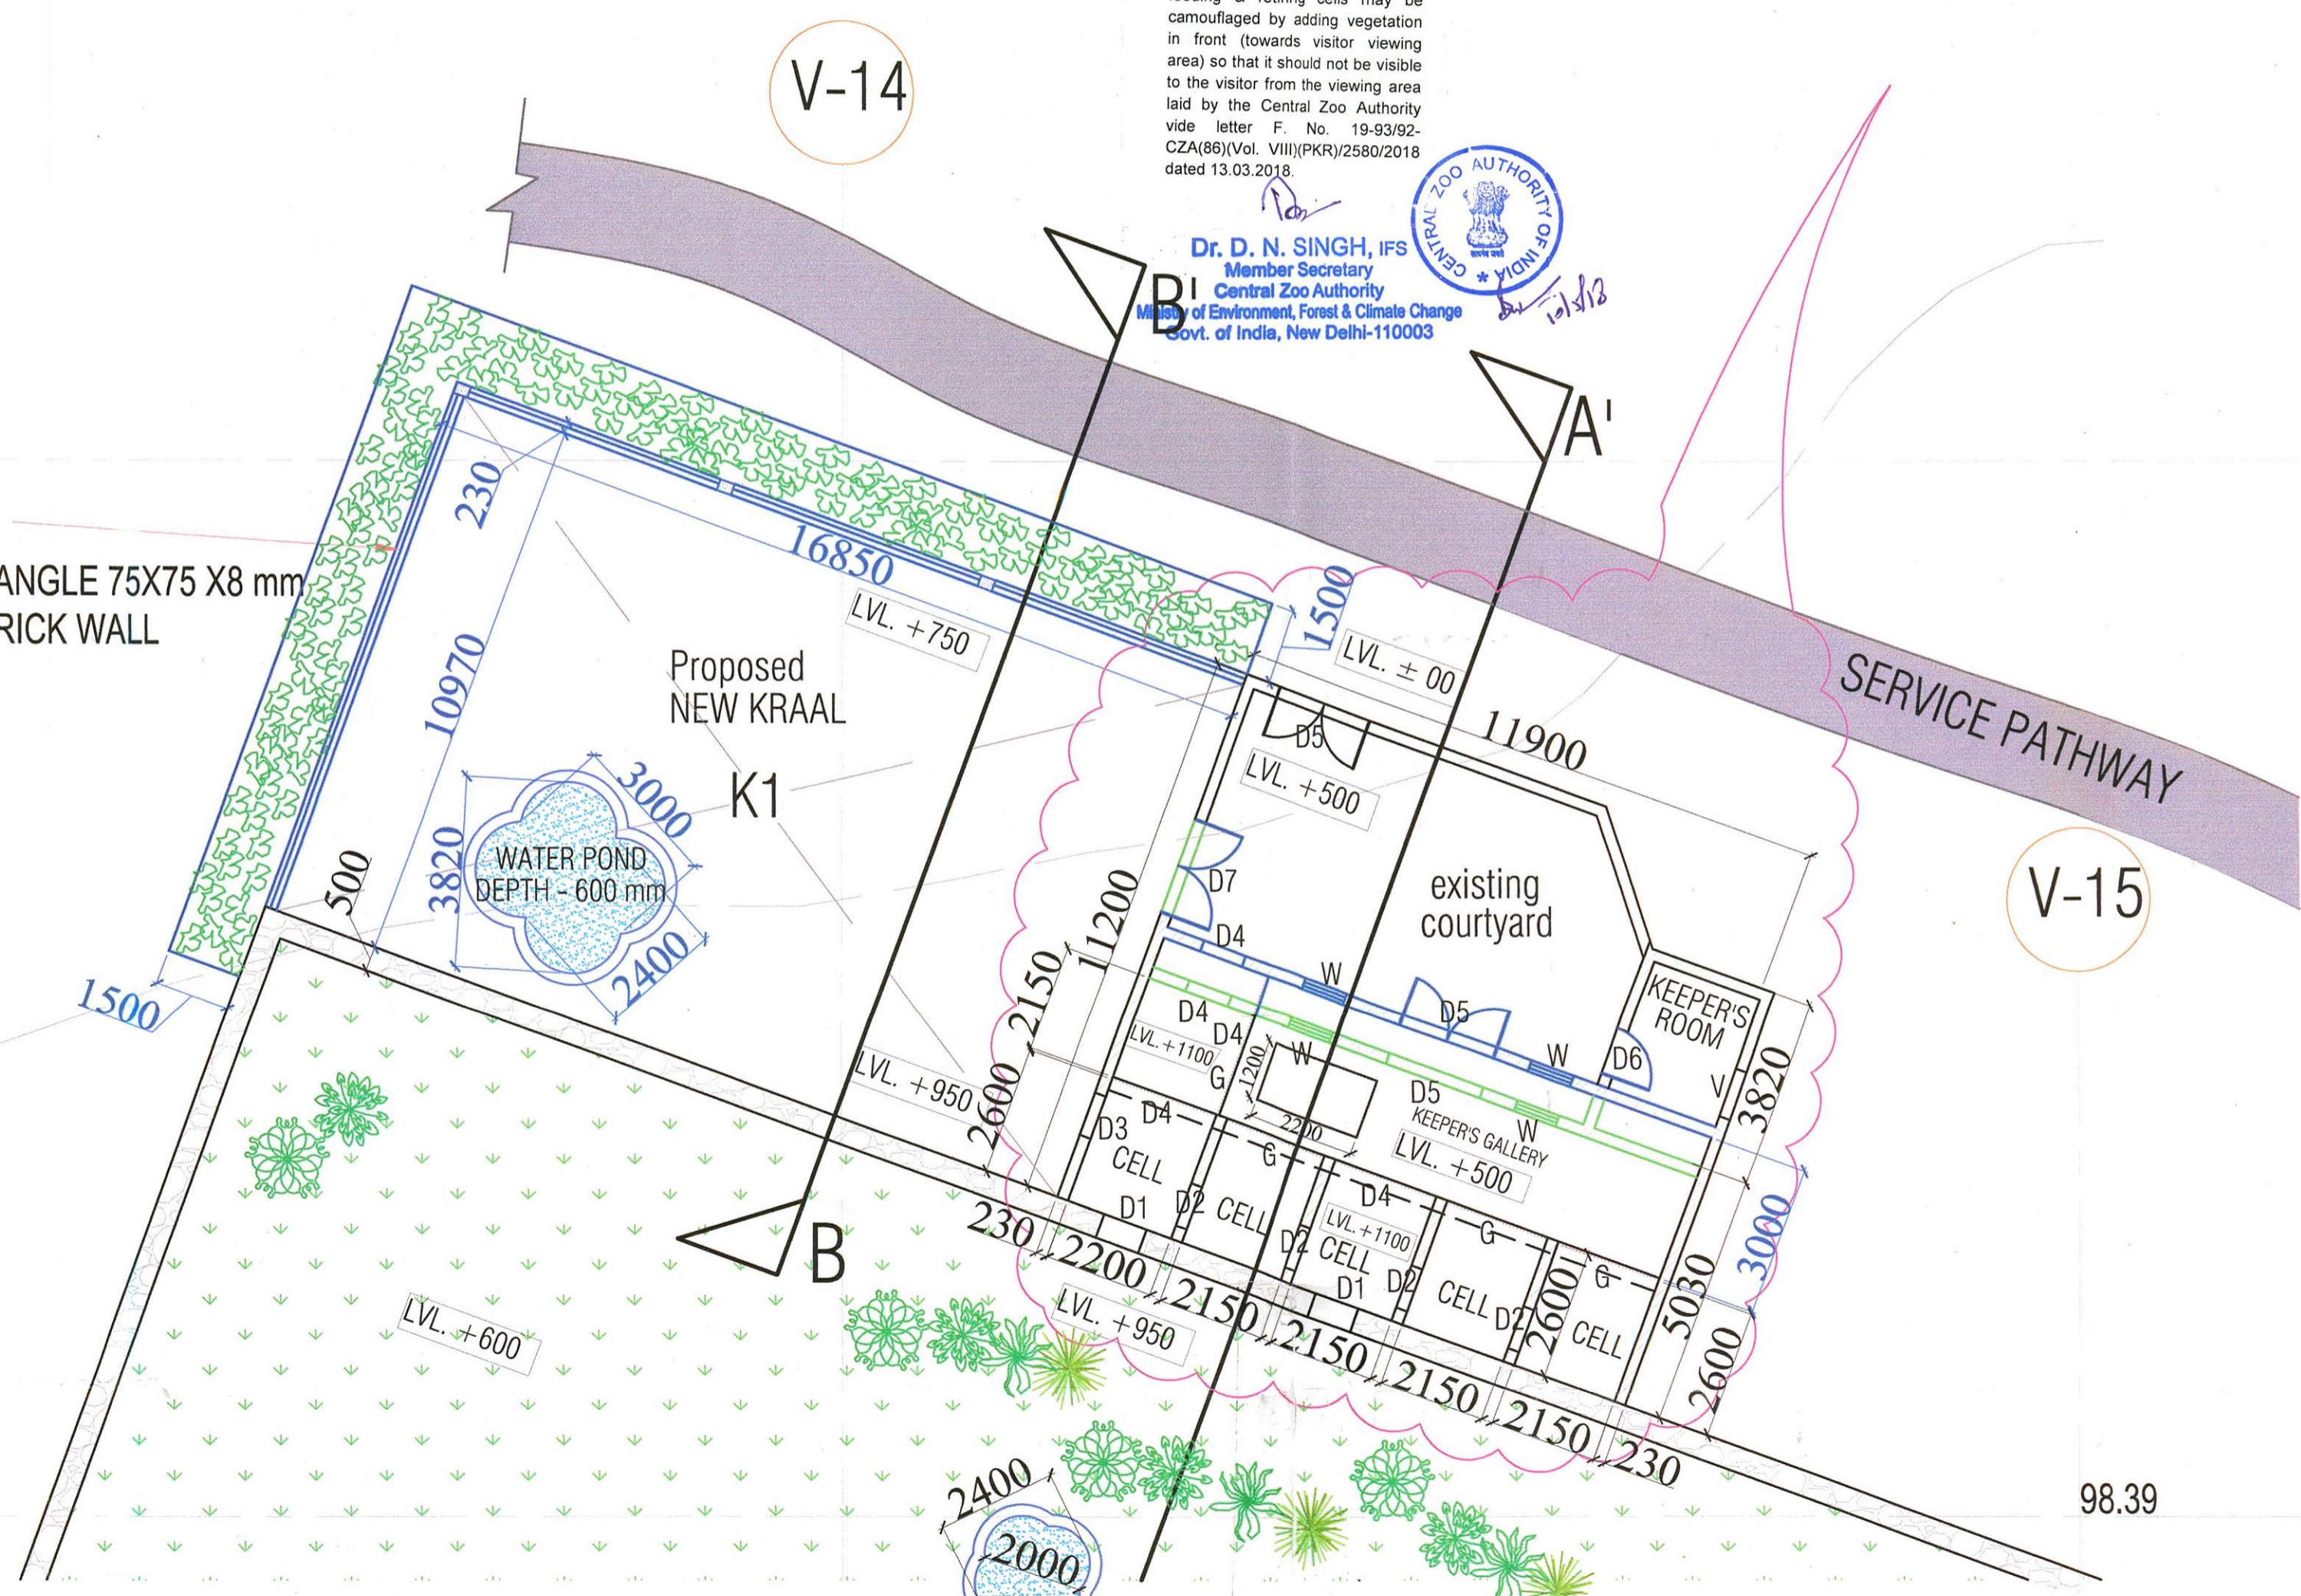

DETAIL FOR TIGER EXISTING ENCLOSURE AND PROPOSED NEW KRAAL.

H-17

V-15

V-14

98.25

98.39