

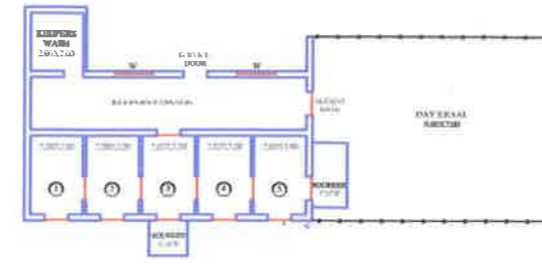


ENCLOSURE PLAN FOR "BLACK BUCK" AT PROPOSED TIGER & LION SAFARI AT TYAVAREKOPPA, SHIMOGA.

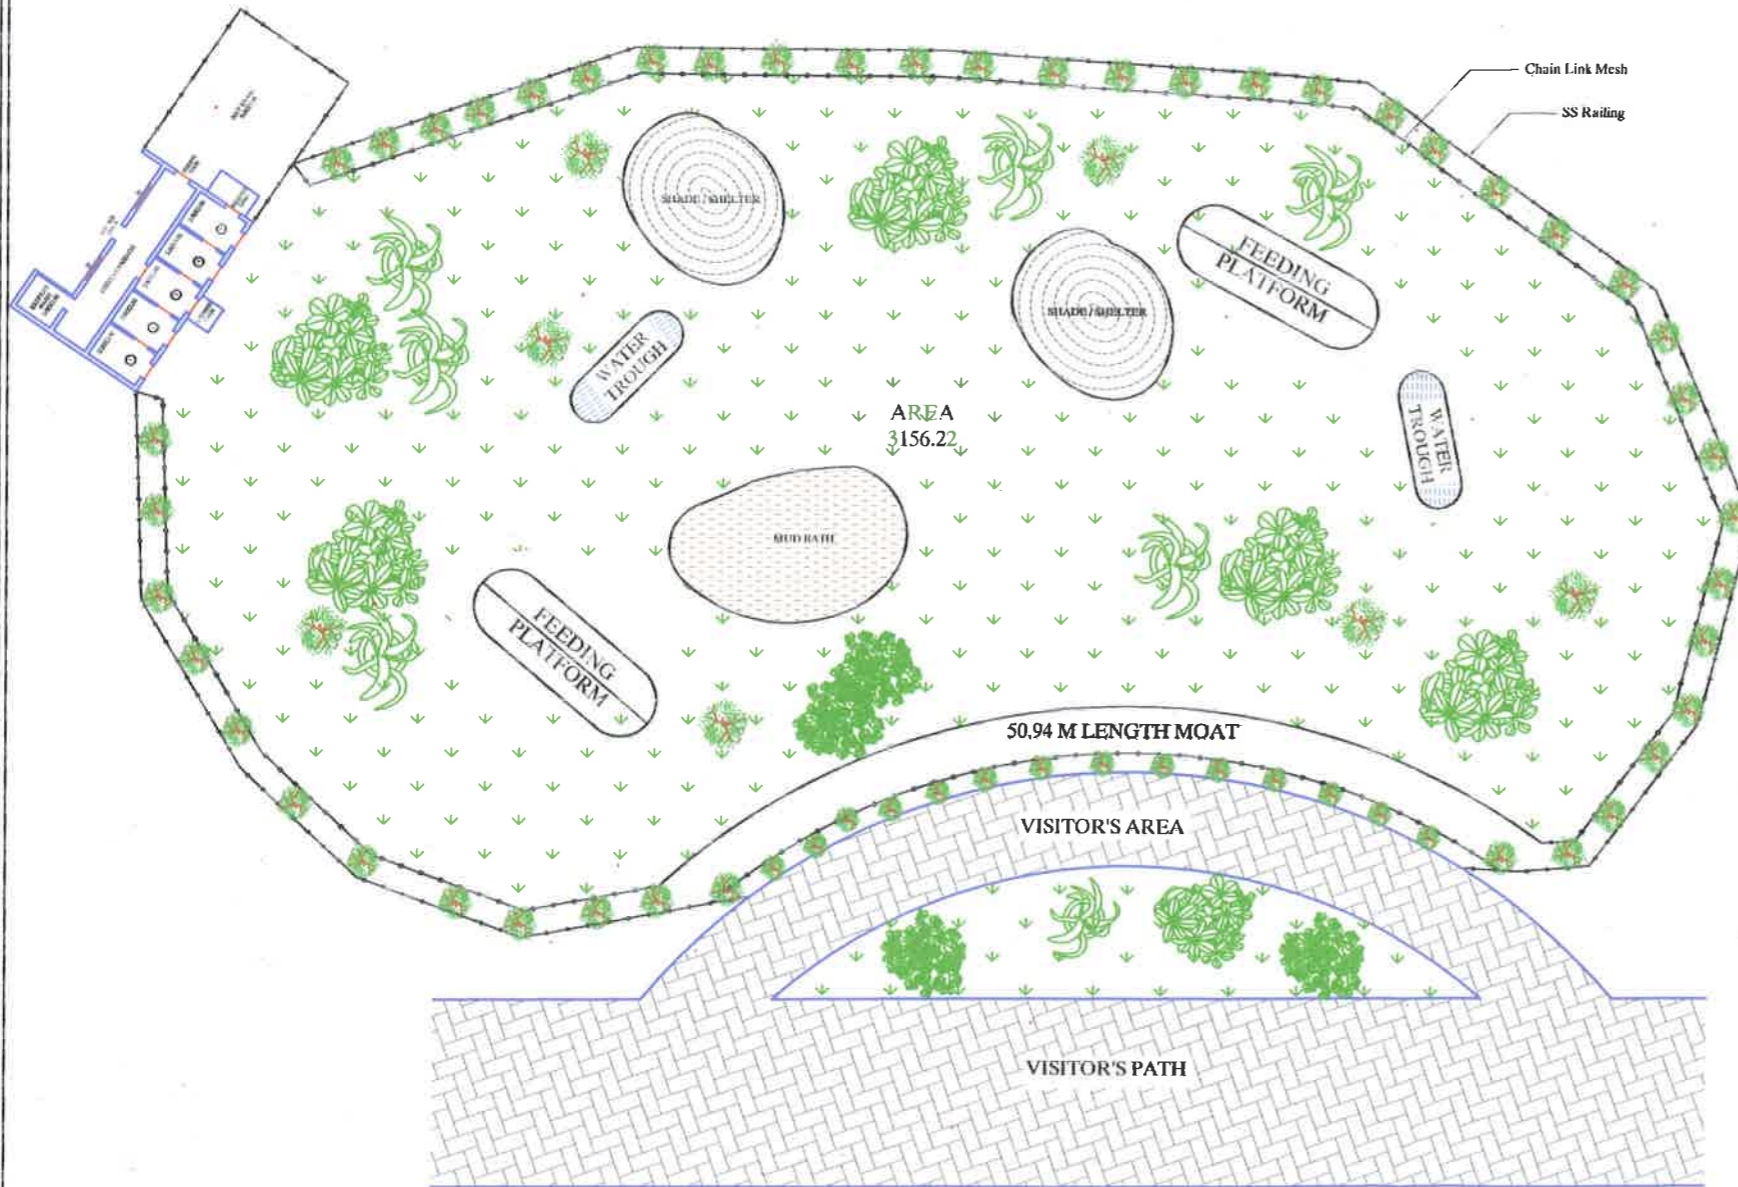

ANIMAL HOLDING HOUSE PLAN

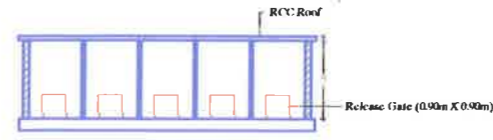


ANIMAL HOLDING HOUSE SECTION A-A




CROSS SECTION OF HOLDING ROOM WALL



CROSS SECTION OF MOAT WALL

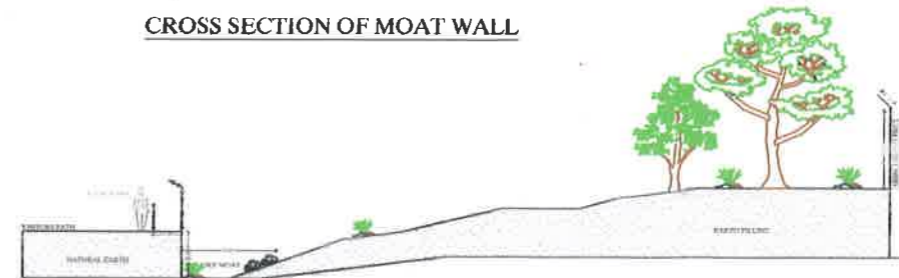

CROSS SECTION OF BLACK BUCK ENCLOSURE

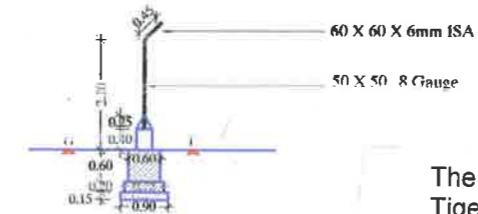

CROSS SECTION OF FENCING

The drawing of Blackbuck enclosure to be constructed at the Tiger and Lion Safari, Shimoga, Karnataka was approved in the 86th Meeting of the Expert Group on Zoo Designing of the Central Zoo Authority held on 23.07.2019.

ENGINEER

[Signature]
 ASSISTANT FOREST OFFICER
 TIGER AND LION SAFARI
 TYAVAREKOPPA
 SHIMOGA

[Signature]
 EXECUTIVE DIRECTOR
 TIGER AND LION SAFARI
 TYAVAREKOPPA
 SHIMOGA

[Signature]
 ADDITIONAL PRINCIPAL CHIEF
 CONSERVATOR OF FORESTS & MEMBER SECRETARY
 ZOO AUTHORITY OF KARNATAKA
 Mysore

[Signature]
 सदस्य सचिव/Member Secretary
 केन्द्रीय चिड़ियाघर प्राधिकरण/Central Zoo Authority
 पर्यावरण वन और जलवायु परिवर्तन मंत्रालय
 Ministry of Environment, Forest & Climate Change
 MEMBER SECRETARY
 भारत सरकार, नई दिल्ली
 CENTRAL ZOO AUTHORITY OF INDIA, New Delhi
 MINISTRY OF ENVIRONMENT, FOREST & CLIMATE CHANGE
 GOVERNMENT OF INDIA, NEW DELHI

