

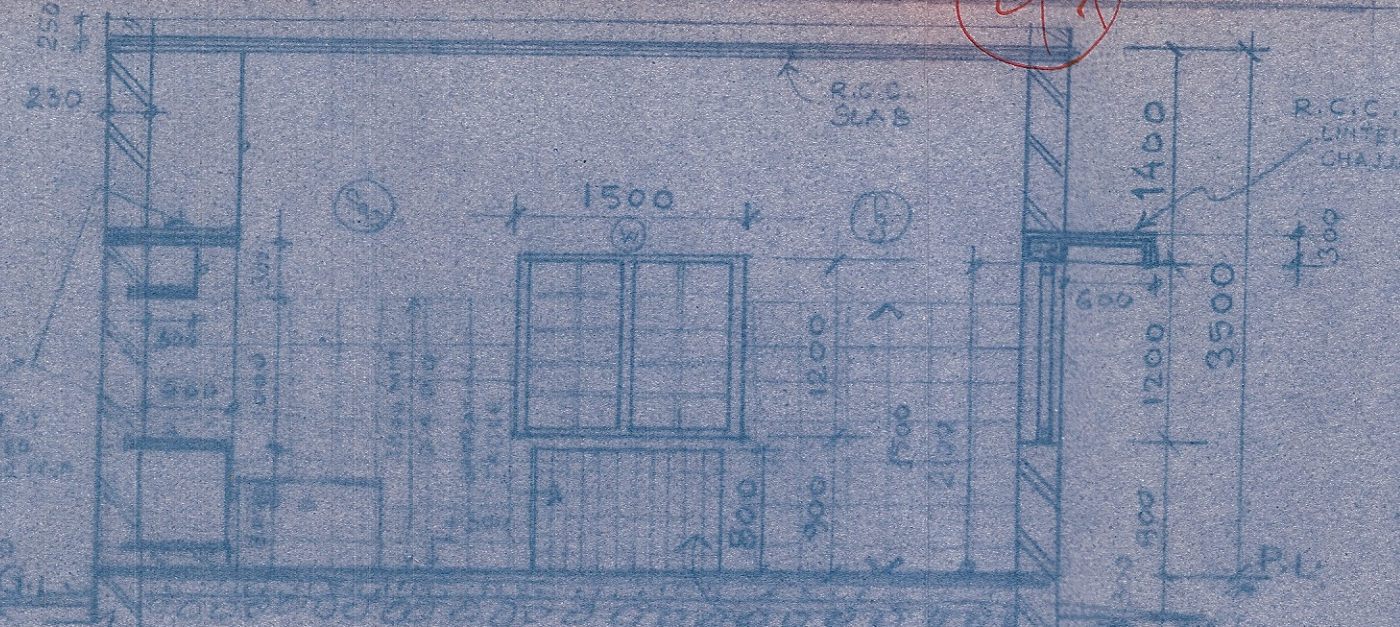



ELEVATION

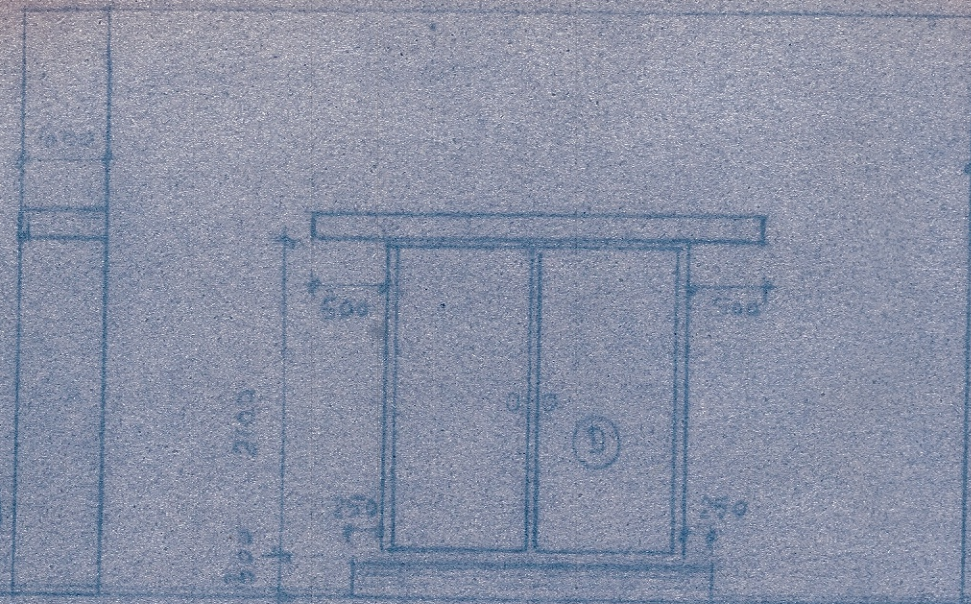

SECTION A-A

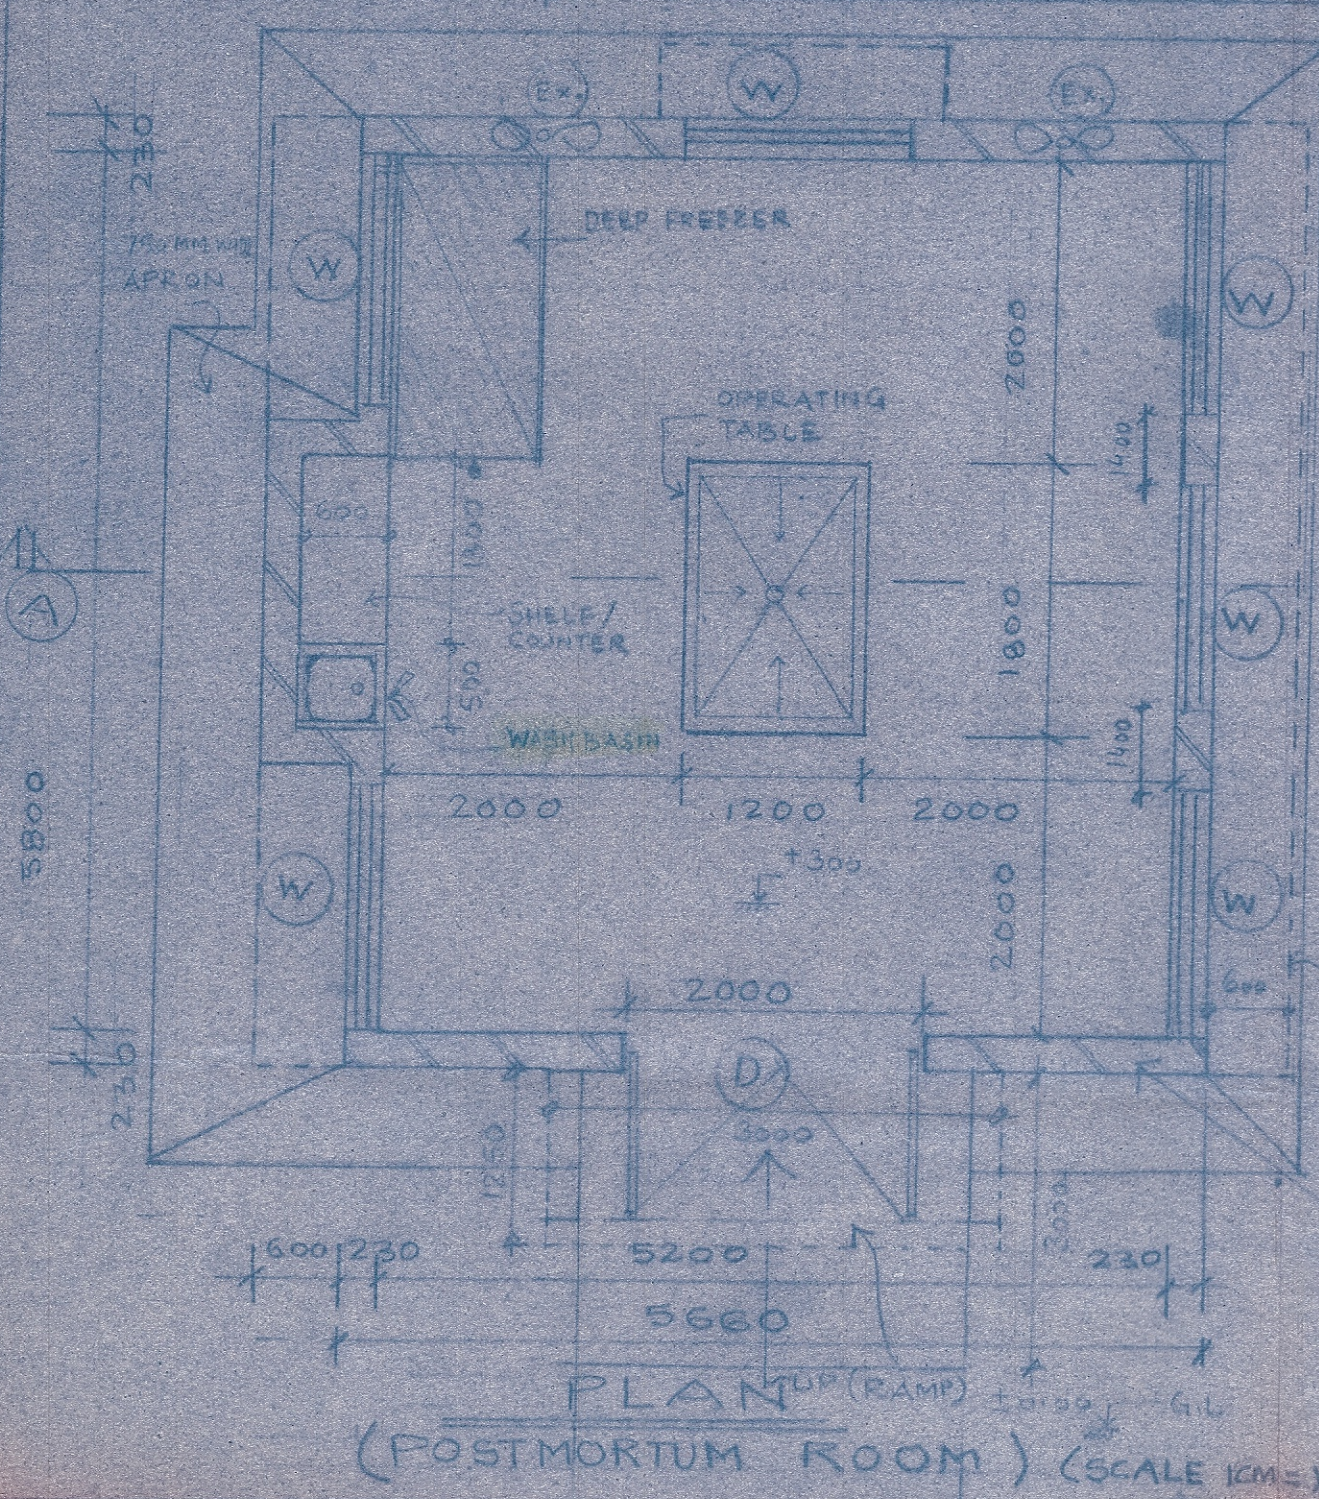


PLAN (POSTMORTUM ROOM) (SCALE 1CM = 1/2 M)

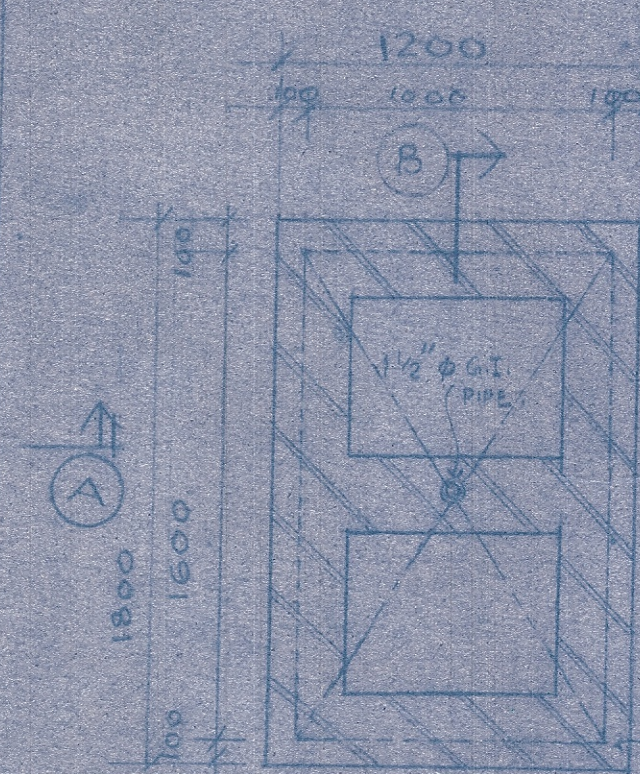

PLAN (SCALE 4CM:1M)

(POSTMORTUM TABLE)

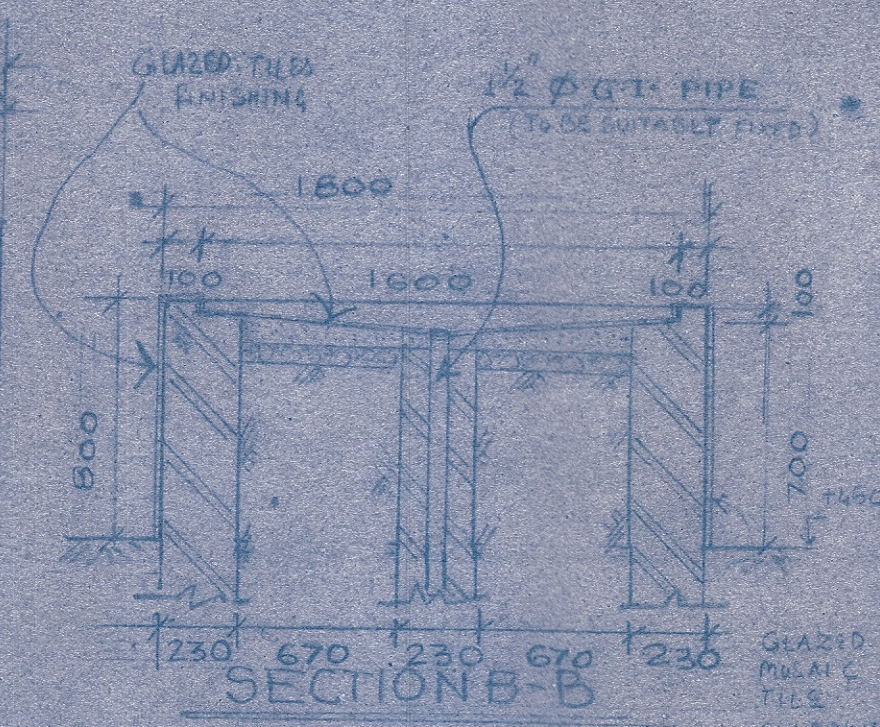

SECTION B-B

230MM THK. BRICK MASONRY SUPPORT WALLS

NOTES

- STRUCTURE SHALL BE R.C.C. COL./BEAM TYPE WITH BRICK MASONRY WALLS FINISHED BY SMOOTH CEMENT PLASTER ON BOTH SIDES
- ROOF SHALL BE OF R.C.C. TYPE LAID TO PROPER SLOPE
- FLOORING SHALL BE OF P.C.C. FINISHED BY GLAZED MOSAIC TILES
- INTERNAL WALLS SHALL BE FINISHED BY 1500 MM HIGH DADO OF MOSAIC/GLAZED TILES ABOVE DADO WITH OIL BOUND DISTEMPER OF APPROVED COLOUR & MAKE
- THE TABLE SHALL BE OF BRICK MASONRY WALLS SUPPORTS & TOP SHALL BE OF P.C.C. AS DESIGNED BOTH FINISHED BY MOSAIC/GLAZED TILES. SIDE WALLS OF TABLE SHALL TO BE FINISHED BY GLAZED TILES
- EXTERNAL SURFACE OF BLDG. SHALL BE FINISHED BY SMOOTHER PAINT OF APPROVED COLOUR & MAKE
- THE COUNTER SHALL BE OF R.C.C. FINISHED BY GLAZED MOSAIC TILES BOTH TOP & BOTTOM SHELVES TO BE COVERED BY LAMINATED BOARD SHUTTER FROM FRONT SIDE
- THERE SHALL BE MIRROR ABOVE WASH BASIN, SIZE 300mm x 450mm
- 750mm WIDE APRON SHALL BE PROVIDED ALL AROUND THE BUILDING
- THE DOOR & WINDOWS SHALL BE OF MS. TYPE SUITABLY FINISHED BY OIL PAINTED (ABOVE PRIMER COAT) OF APPROVED COLOUR & MAKE

SPECIFICATION OF OPENNING

Sl No	TYPE	SIZE (MM)	No	SPECIFICATION
1	(D)	2000 X 2100	1NO.	DOUBLE SHUTTER M.S. SHEET DOOR IN M.S. FRAME WORK
2	(W)	1500 X 1200	6	OPENABLE M.S. GLAZED WINDOW IN M.S. FRAME WORK
3	(EX)	600 phi	02	EXHAUST FANS

TOWN ARCHITECT PLANNING
TOWN SERVICES DEPT.
BHILAI STEEL PLANT

SECTION	TAP	POSTMORTUM ROOM /
DESIGN	MUKUL J.	FOR ANIMALS AT
DRAWN	ASHOK	MAITRY BAGH ZOO BHILAI
EXECUTED		
APPROVED		DRG NO. TAP/B-39 / 05 R
		DATE 22/12/05 SCALE 1/4

P. Limited
21/02/08
AM(TAP)