

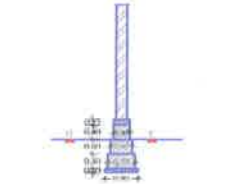
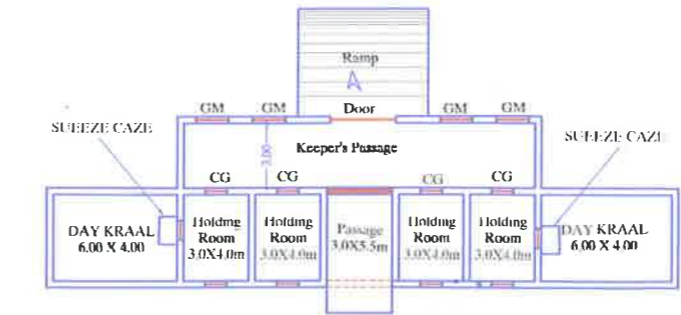



PLAN SHOWING PROPOSED ENCLOSURE OF "LION" AT PROPOSED TIGER & LION SAFARI AT TYAVAREKOPPA, SHIMOGA.

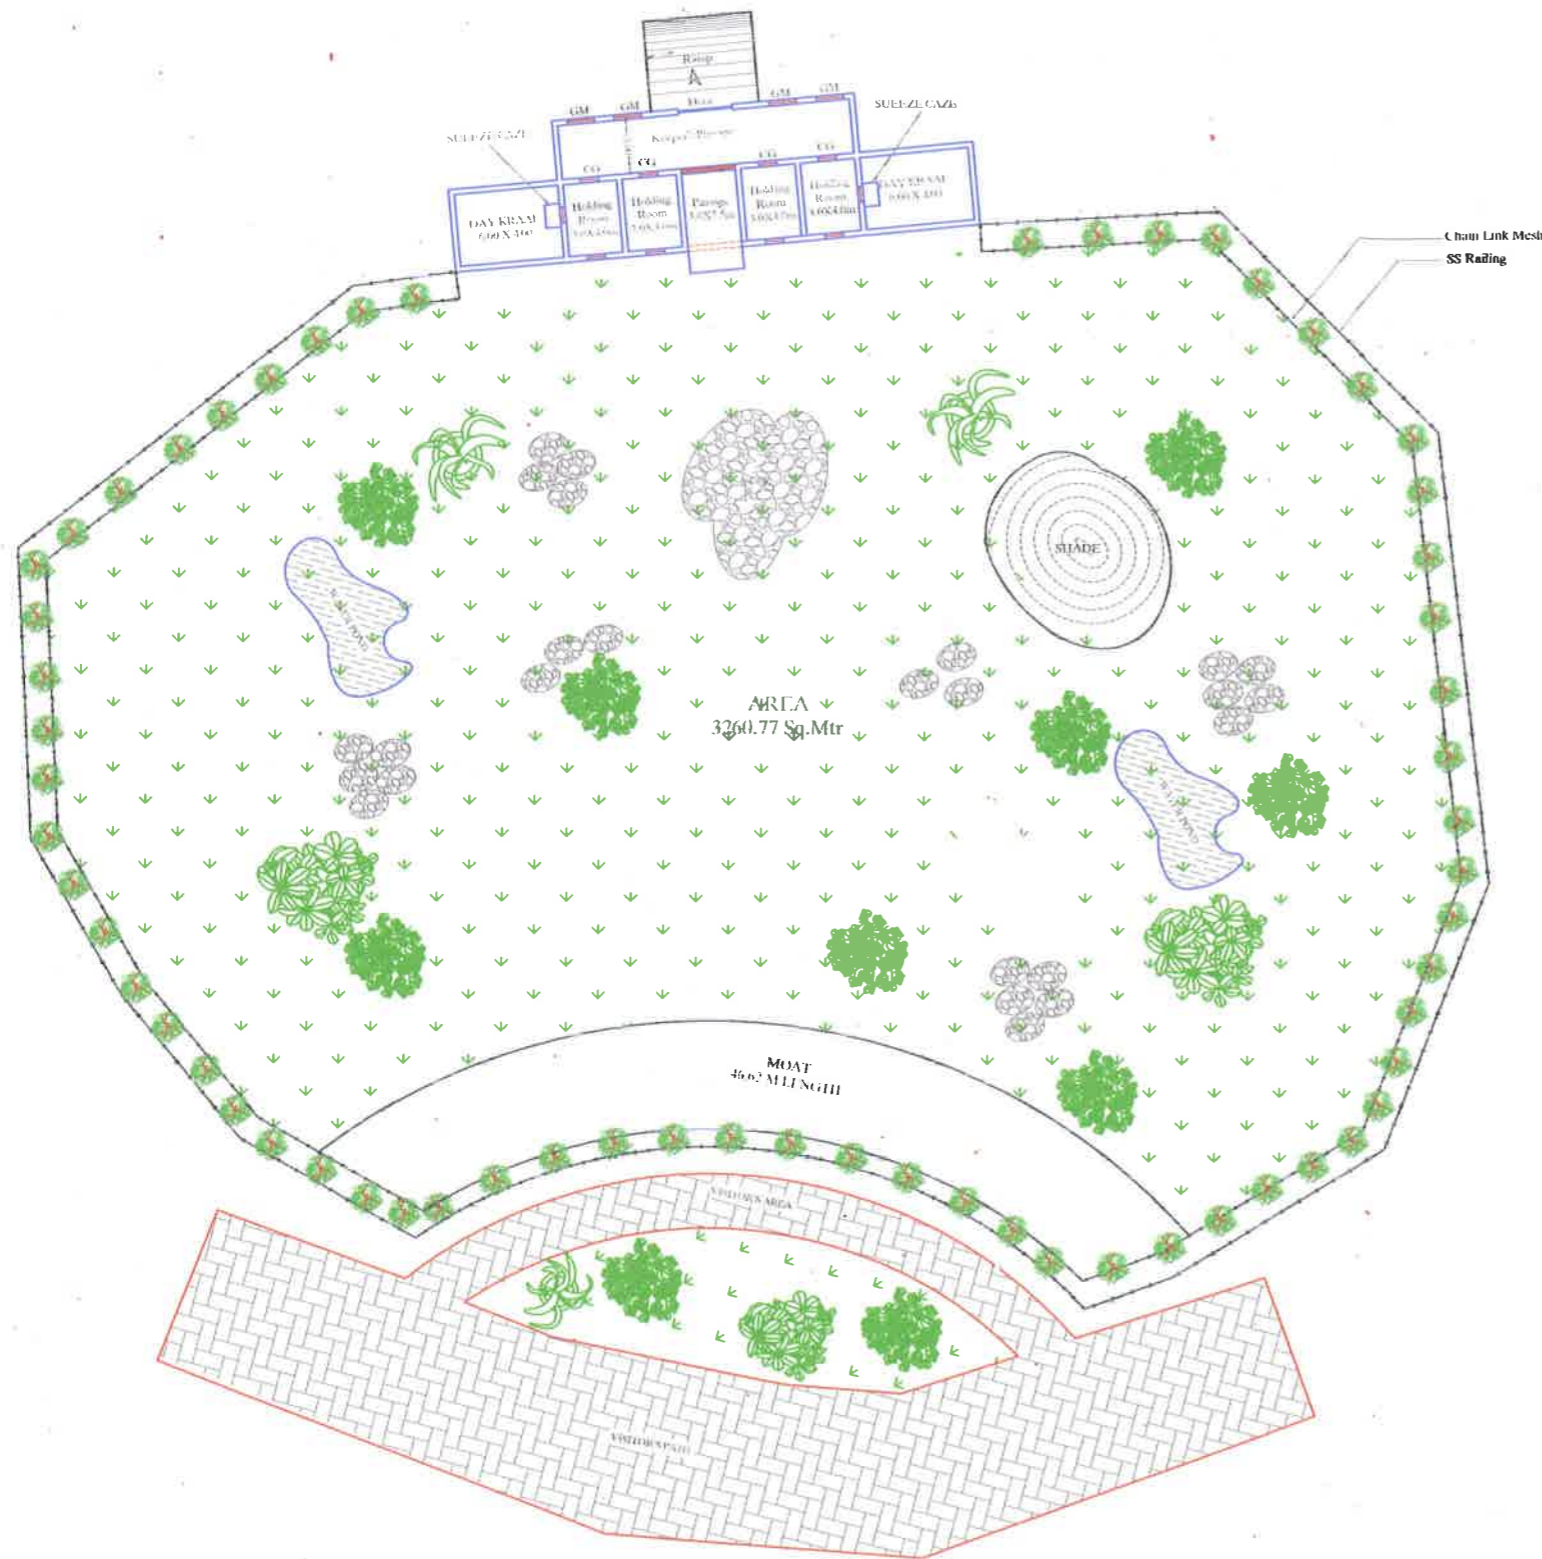


CROSS SECTION OF HOLDING ROOM WALL

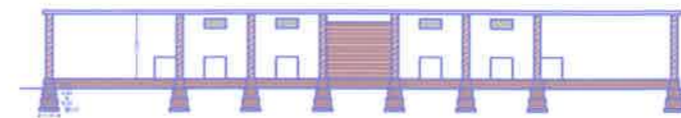


CROSS SECTION OF HOLDING ROOM UNIT

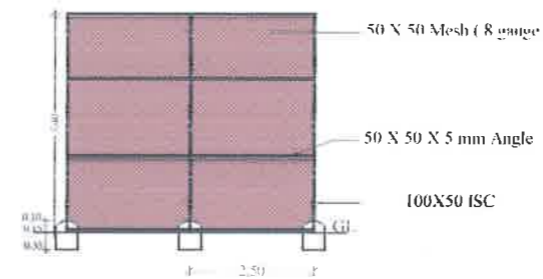

SECTION OF CHAIN LINK MESH

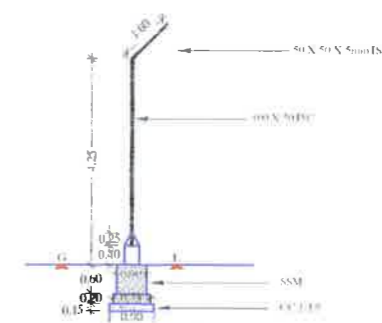

CROSS SECTION OF FENCING

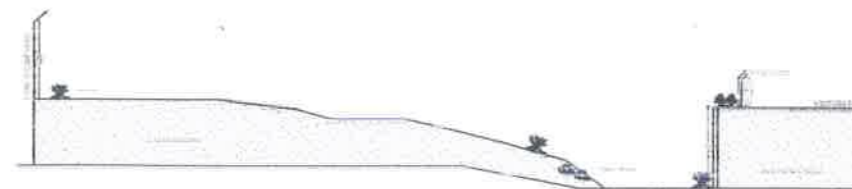

CROSS SECTION OF LION ENCLOSURE



CROSS SECTION OF MOAT WALL

The drawing of Lion enclosure to be constructed at the Tiger and Lion Safari, Shimoga, Karnataka was approved in the 86th Meeting of the Expert Group on Zoo Designing of the Central Zoo Authority held on 23.07.2019, subject to modification that the overhang as proposed shall be removed.

ENGINEER

[Signature]
RANGE FOREST OFFICER
TIGER AND LION SAFARI
TYAVAREKOPPA
SHIMOGA

[Signature]
EXECUTIVE DIRECTOR
TIGER AND LION SAFARI
TYAVAREKOPPA
SHIMOGA

[Signature]
ADDITIONAL PRINCIPAL CHIEF
CONSERVATOR OF FORESTS & MEMBER SECRETARY
of Forests and Member Secretary,
Zoo Authority of Karnataka, Mysore

[Signature]
सदस्य सचिव/Member Secretary
केन्द्रीय चिड़ियाघर प्राधिकरण/Central Zoo Authority
पर्यावरण वन और जलवायु परिवर्तन मंत्रालय
MEMBER SECRETARY
CENTRAL ZOO AUTHORITY, Ministry of Environment, Forest & Climate Change
MINISTRY OF ENVIRONMENT, FOREST AND CLIMATE CHANGE
GOVERNMENT OF INDIA, NEW DELHI



[Handwritten signature]