

**LEOPARD**  
 Exhibit area 32.5x35  
 TOTAL = 1150.0 Sqmts

The drawing of Leopard enclosure to be constructed at the Children's Park cum Mini Zoo at Binkadakatti, Gadag, Karnataka was approved in the 86<sup>th</sup> Meeting of the Expert Group on Zoo Designing of the Central Zoo Authority held on 23.07.2019 subject to compliance of the following:-

- In the front side of the feeding and retiring cells, towards keeper gallery, no wall is required, instead it should have MS bar only.
- The plantation to be done in front of the feeding cells and retiring cells to camouflage, view from visitor side.

PREPARED BY  
  
 Range Forest Officer  
 Children Park & Zoo  
 Binkadakatti, Gadag

PREPARED BY  
  
 Executive Director &  
 Deputy Conservator of Forests  
 Children Park & Zoo Binkadakatti,  
 Gadag

COUNTER SIGNED BY  
  
 Additional Principal Chief Conservator of Forests  
 & Member Secretary  
 Zoo Authority of Karnataka, Mysuru

APPROVED BY  
  
 Member Secretary  
 Central Zoo Authority  
 New Delhi




**DETAIL PLAN OF LEOPARD ENCLOSURE AT GADAG ZOO.**

THE AREA SHOWN HAS BEEN SURVEYED AND CONFIRMED DURING MASTER (LAYOUT) PLAN PREPARATION


Date : 27 MAY 2019	Er Arunkumar Mandali consulting engineer, interior designers Palli building K C Rani Road Gadag   Karnataka   - 582101 mob : +919743849999 email : earthworms99@gmail.com
Exhibit Area : 1150.00 Sqmts	
Ref No EWHND190521009	





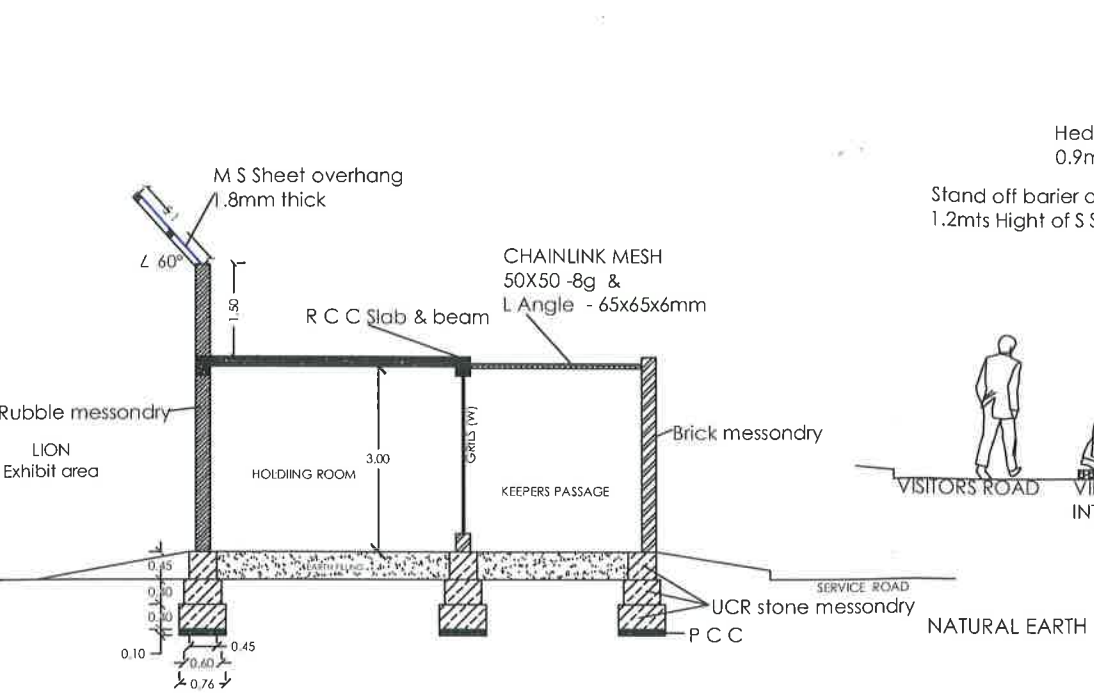


SECTION @ BB

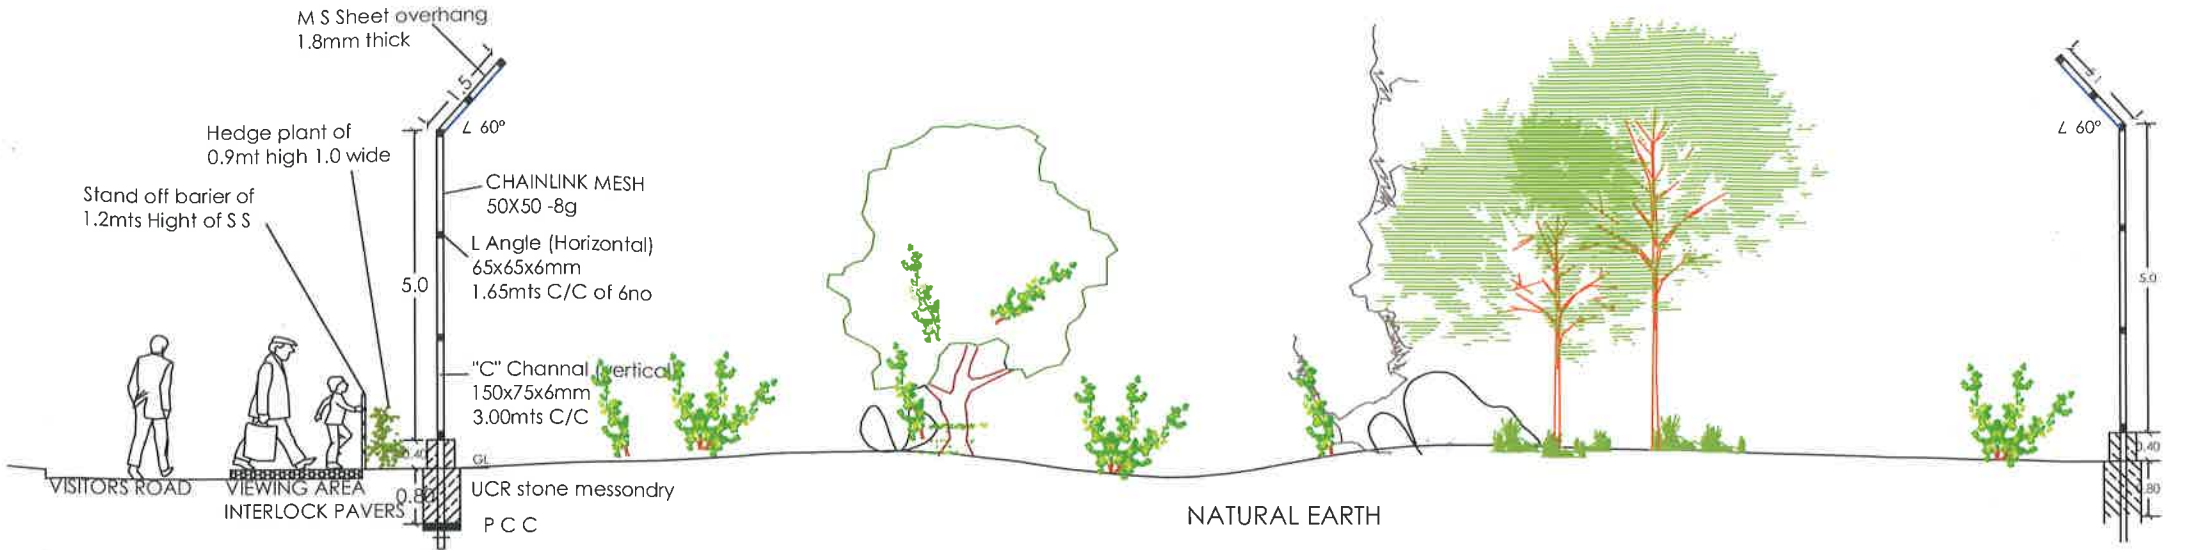


SECTION @ AA

The drawing of Leopard enclosure to be constructed at the Children's Park cum Mini Zoo at Binkadakatti, Gadag, Karnataka was approved in the 86<sup>th</sup> Meeting of the Expert Group on Zoo Designing of the Central Zoo Authority held on 23.07.2019 subject to compliance of the following:-

- a. In the front side of the feeding and retiring cells, towards keeper gallery, no wall is required, instead it should have MS bar only.
- b. The plantation to be done in front of the feeding cells and retiring cells to camouflage, view from visitor side.

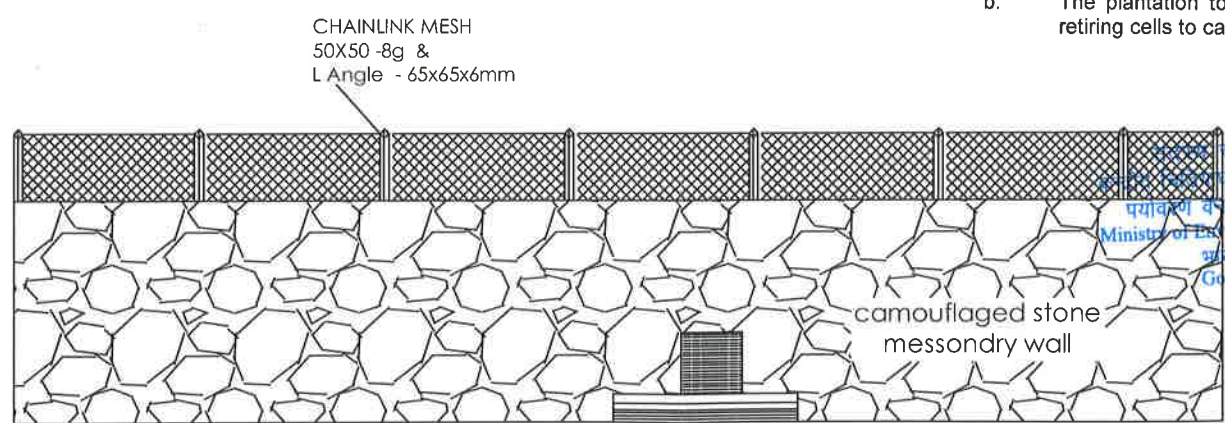

ELEVATION OF HOLDING ROOM (feeding & retiring cells)

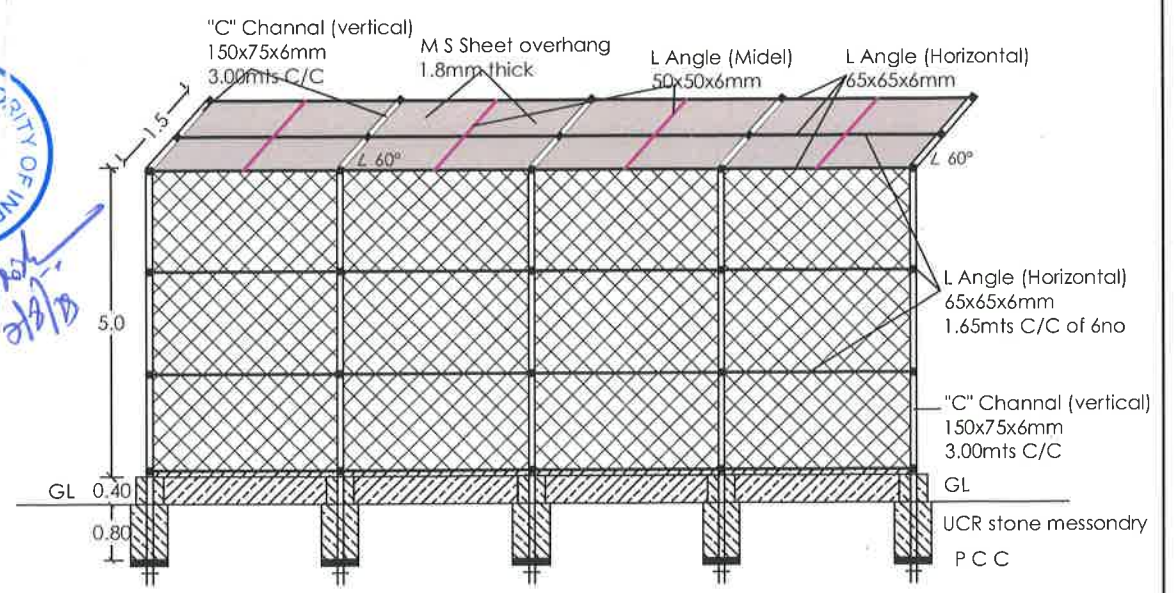

ELEVATION OF OUTER FENCING

ALL DIMENSIONS ARE IN METERS

PREPARED BY

*[Signature]*  
Range Forest Officer  
Children Park & Zoo  
Binkadakatti, Gadag

*[Signature]*  
Executive Director &  
Deputy Conservator of Forests  
Children Park & Zoo Binkadakatti,  
Gadag

COUNTER SIGNED BY

*[Signature]*  
Additional Principal Chief Conservator of Forests  
& Member Secretary  
Zoo Authority of Karanataka, Mysuru

APPROVED BY

Member Secretary  
Central Zoo Authority  
New Delhi