

PROJECT
 -Dhauladhar Nature Park, Gopalpur,
 District - Kangra (H.P.)

ANIMAL ENCLOSURE 22 09 2019

Asiatic Lion

RFO CUM IN-CHARGE OF ZOO

[Signature]
 Range Forest Officer
 Dhauladhar Nature Park
 Gopalpur (zoo)

DFO WL CUM DIRECTOR OF ZOO

[Signature]
 Divisional Forest Officer
 Wildlife Circle (North),
 Shimla
 D.D. Code 832

CONSERVATOR OF FOREST

[Signature]
 Conservator of Forests,
 Wild Life Circle (North),
 Charamshala (H.P.)


CHIEF WILDLIFE WARDEN

[Signature]
 Pr. Chief Conservator of Forests (WL)
 and Chief Wildlife Warden (HP), Shimla

CZA APPROVAL AUTHORITY



Out of the total proposed plan for Asiatic Lion enclosure:
 Area with yellow lines depicts the omitted part and grey
 patch is the actual existing area.

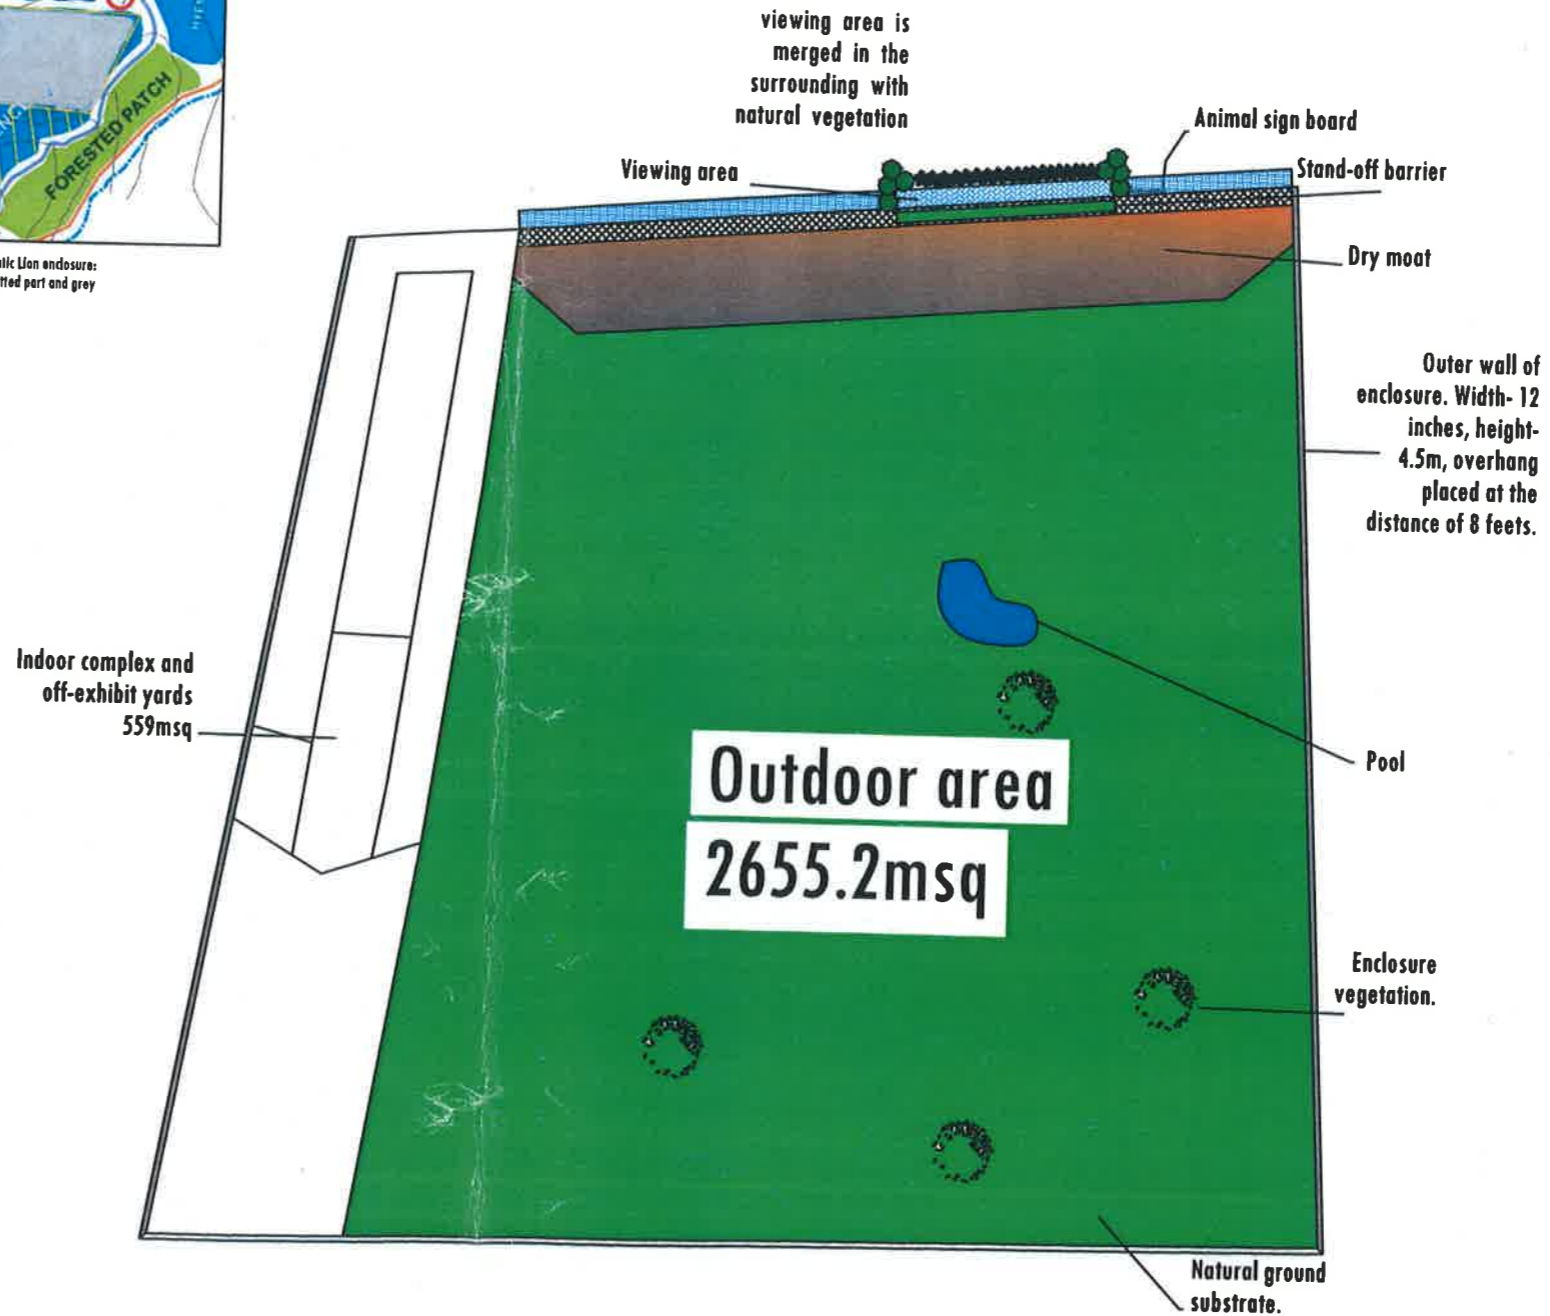

PLAN OF PROPOSED LION FACILITY AT DHAULADHAR NATURE PARK, H.P.


The design of the Asiatic lion enclosures at the Dhauladhar Nature Park, Gopalpur, Himachal Pradesh was approved by the Expert Group on Zoo Designing of the Central Zoo Authority in its 86th Meeting held on 23.07.2019.

Authenticated
 MS (CZA)

[Signature]
 अ. एस. पी. यदव S. P. Yadav
 सदस्य सचिव / Member Secretary
 केन्द्रीय विज्ञानाध्यक्ष प्राधिकरण / Central Zoo Authority
 पर्यावरण वन और जलवायु परिवर्तन मंत्रालय
 Ministry of Environment, Forest & Climate Change
 भारत सरकार नई दिल्ली



Prepared by -
 Vishal Thakur
 Zoo Biologist
 DNP, Gopalpur.
[Signature]

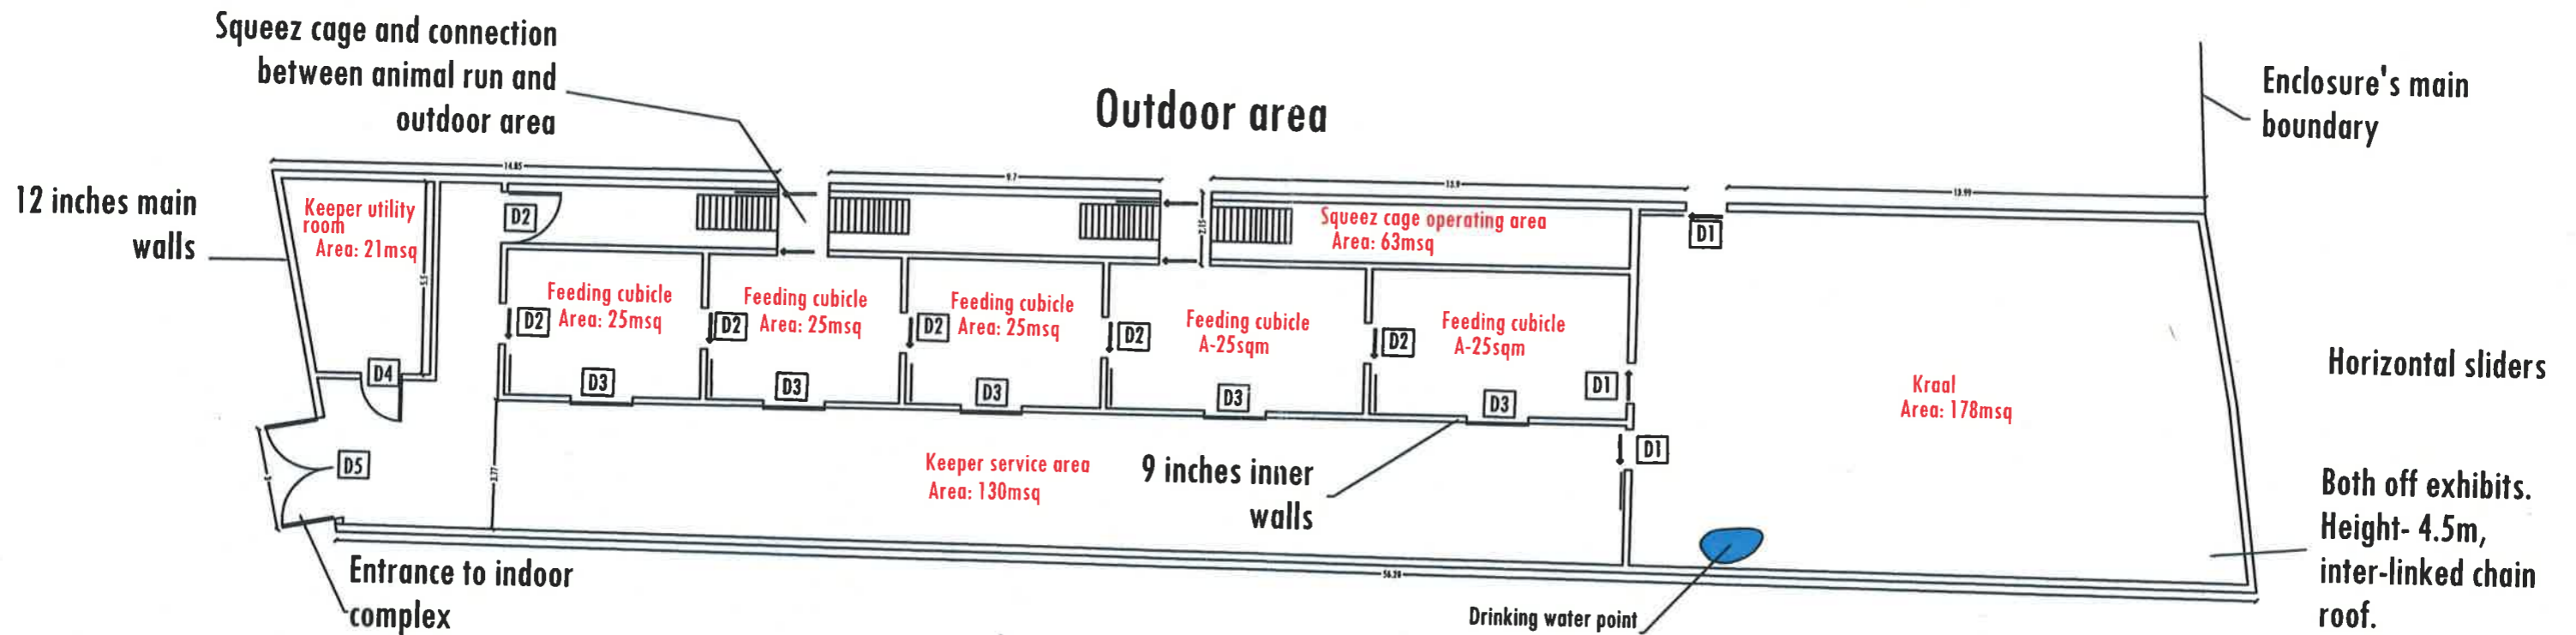

PLAN OF INDOOR COMPLEX.

Door size		
Tag	Width(m.)	Height(h.)
D1	1.200	1
D2	1.200	1.200
D3	1.800	1.200
D4	1.200	1.800
D5	3	2.500

All measurement are in metres.

The design of the Asiatic lion enclosures at the Dhauladhar Nature Park, Gopalpur, Himachal Pradesh was approved by the Expert Group on Zoo Designing of the Central Zoo Authority in its 86th Meeting held on 23.07.2019.

Authenticated
MS (CZA)
21.11.19
डॉ. एस. पी. यादव / Dr. S. P. Yadav
सदस्य सचिव / Member Secretary
केन्द्रीय विज्ञानाघर प्राधिकरण / Central Zoo Authority
पर्यावरण वन और जलवायु परिवर्तन मंत्रालय
Ministry of Environment, Forest & Climate Change
भारत सरकार, नई दिल्ली
Govt. of India, New Delhi




Dedhi/Kumar
21/11/19


Mishal Thakur

Mishal Thakur
Zoo Biologist

Divisional Forest Officer
Wildlife Division
Hamirpur (H.P.) 177001
D.D.O. Code 898

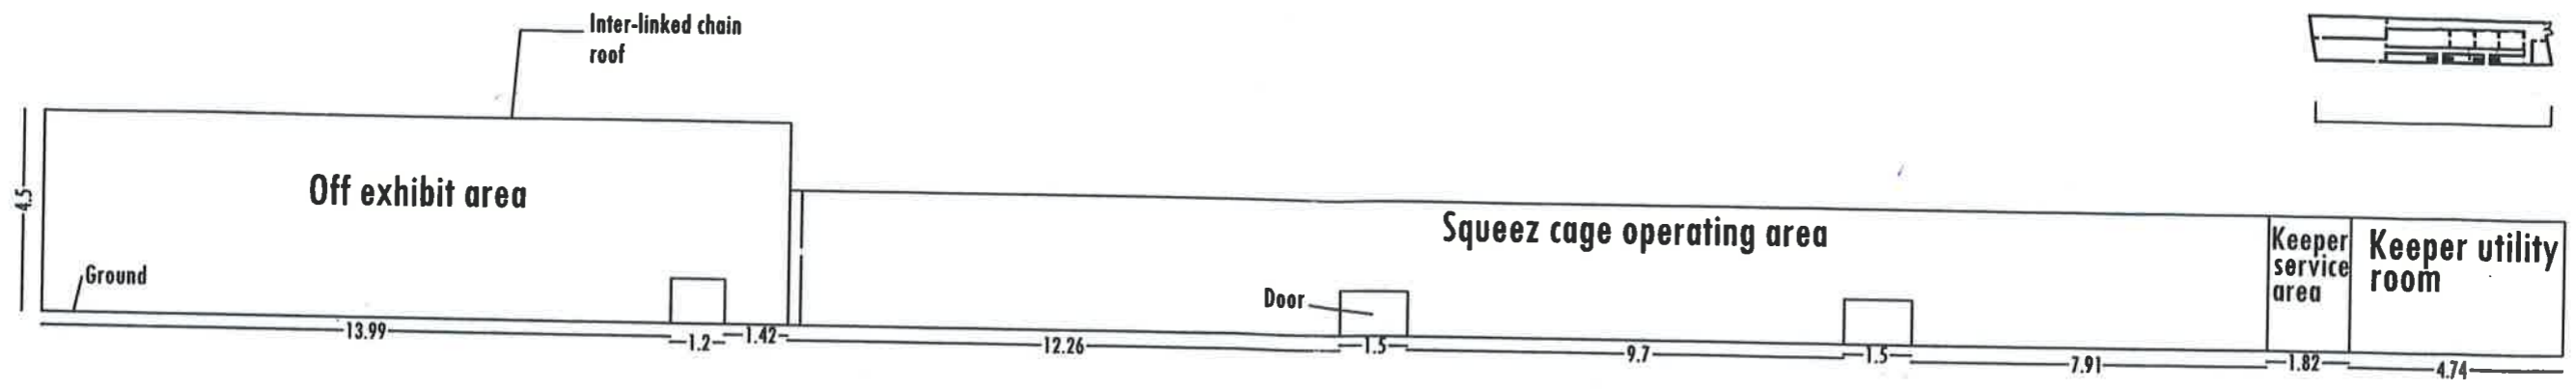

**FRONT ELEVATION OF INDOR COMPLEX
(AS SEEN FROM FRONT)**

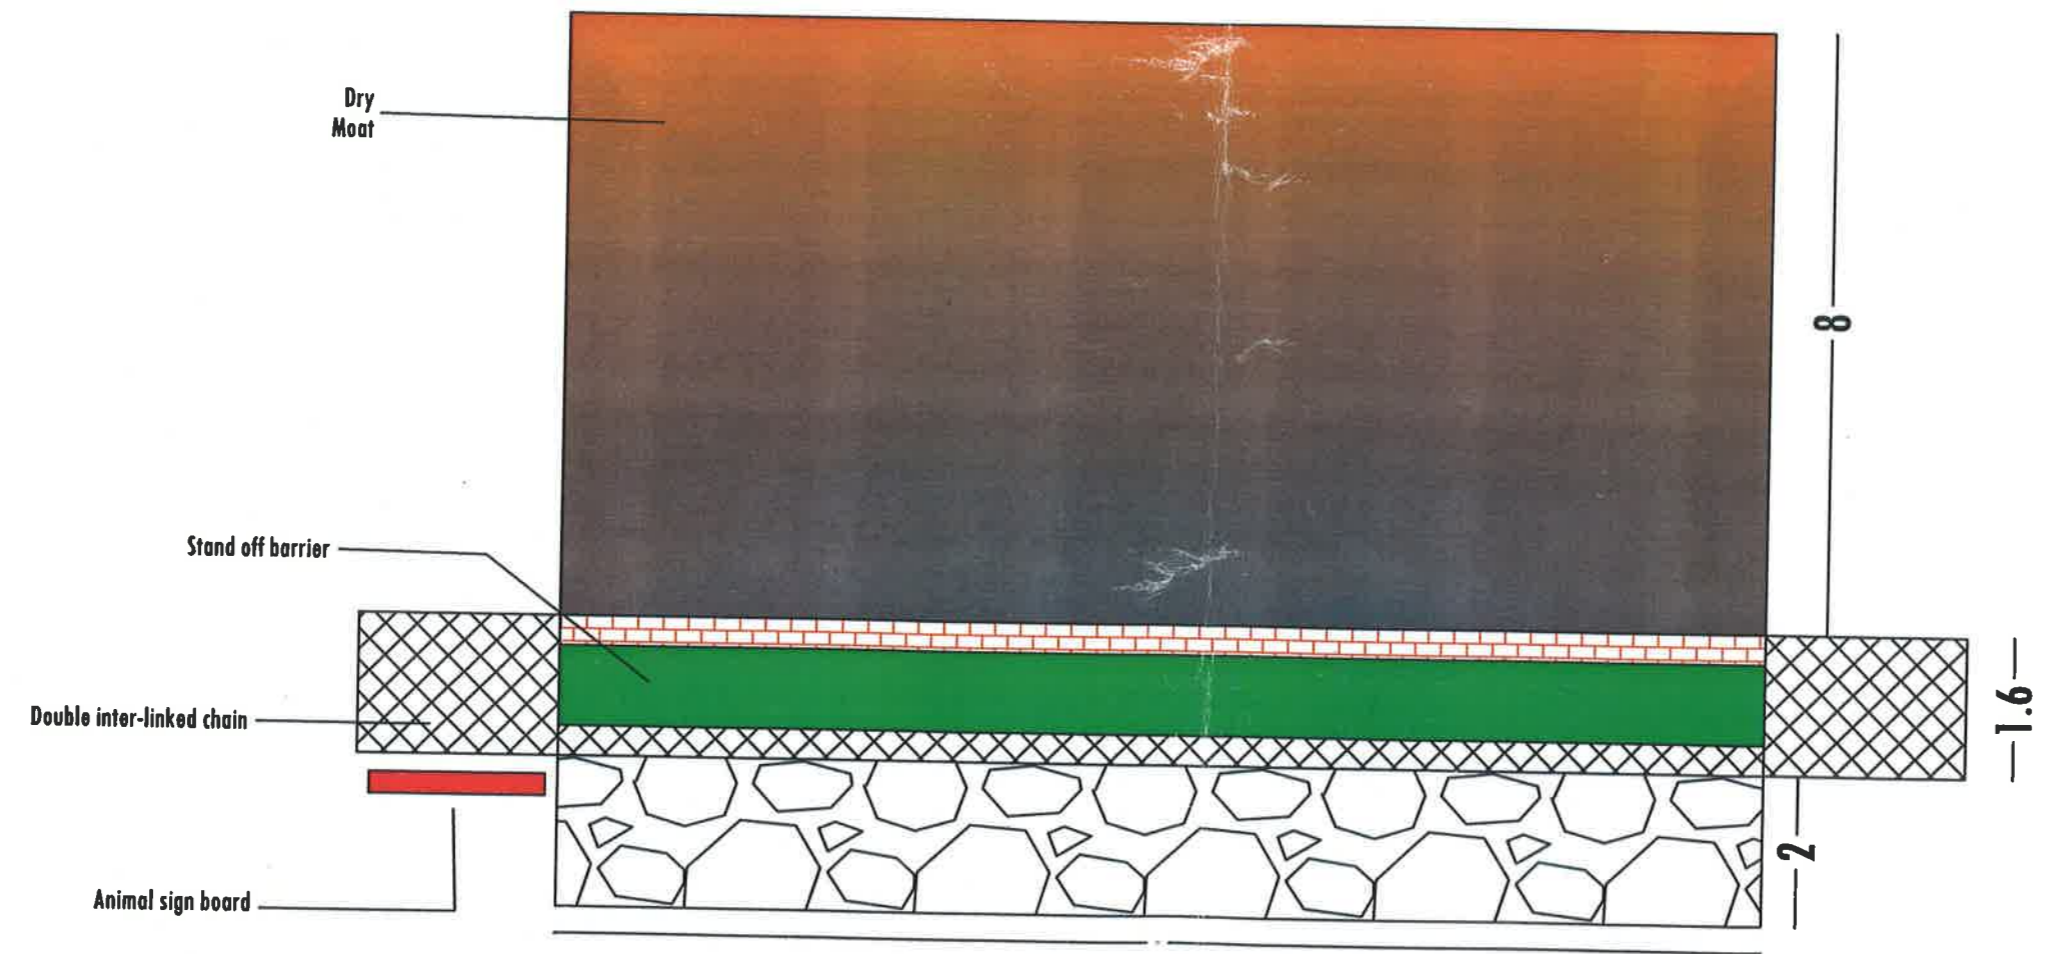


STAND-OFF BARRIER AND MOAT TOP VIEW


All measurement are in metres.

Vishal Thakur
Vishal Thakur,
Zoo Biologist.

Divisional Forest Officer
Wildlife Division
Hamirpur (H.P.) 177001
D.D.O. Code 898

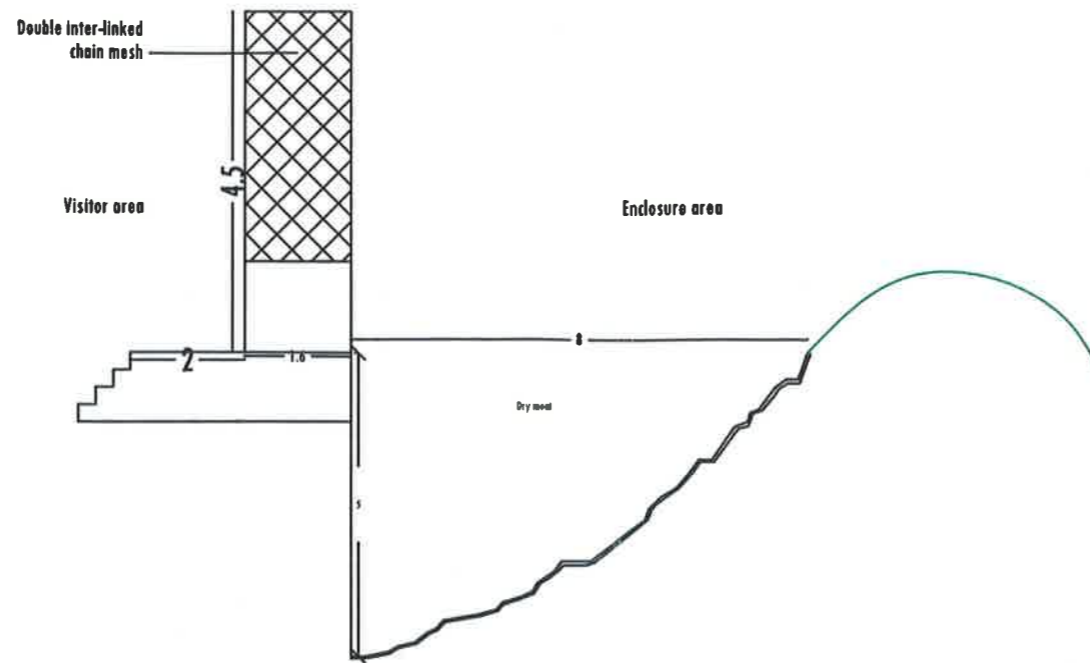

DOUBLE INTER-LINKED CHAIN BARRIER SPECIFICATIONS.

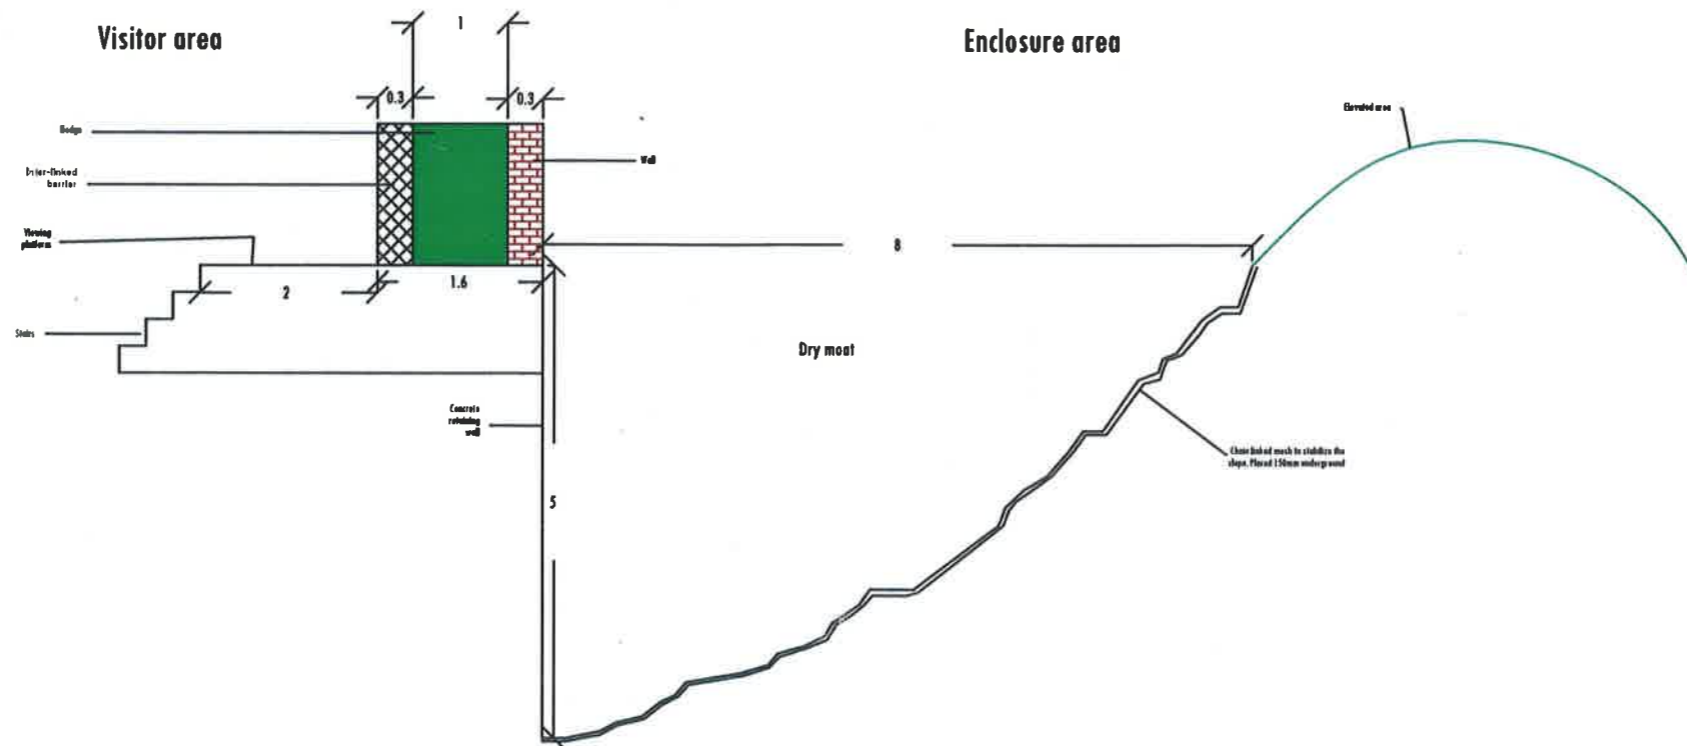


STAND-OFF BARRIER AND MOAT ELEVATION VIEW.


Vishal Thakur
 Vishal Thakur
 Zoo Biologist

Divisional Forest Officer
 Wildlife Division
 Hamirpur (H.P.) 177001
 D.D.O. Code 999


All measurements are in metres.

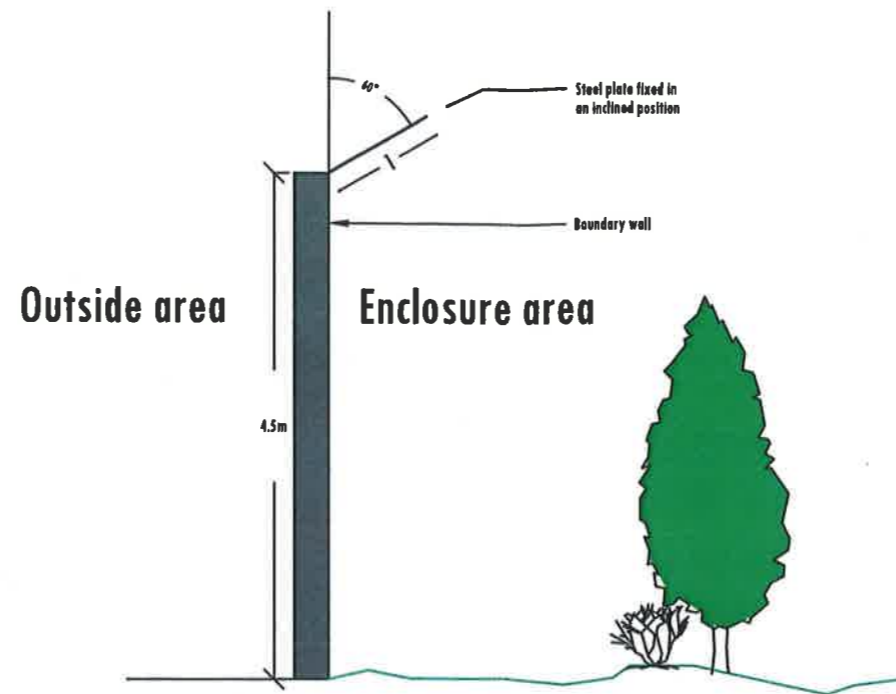

ENCLOSURE MAIN WALL SPECIFICATIONS.

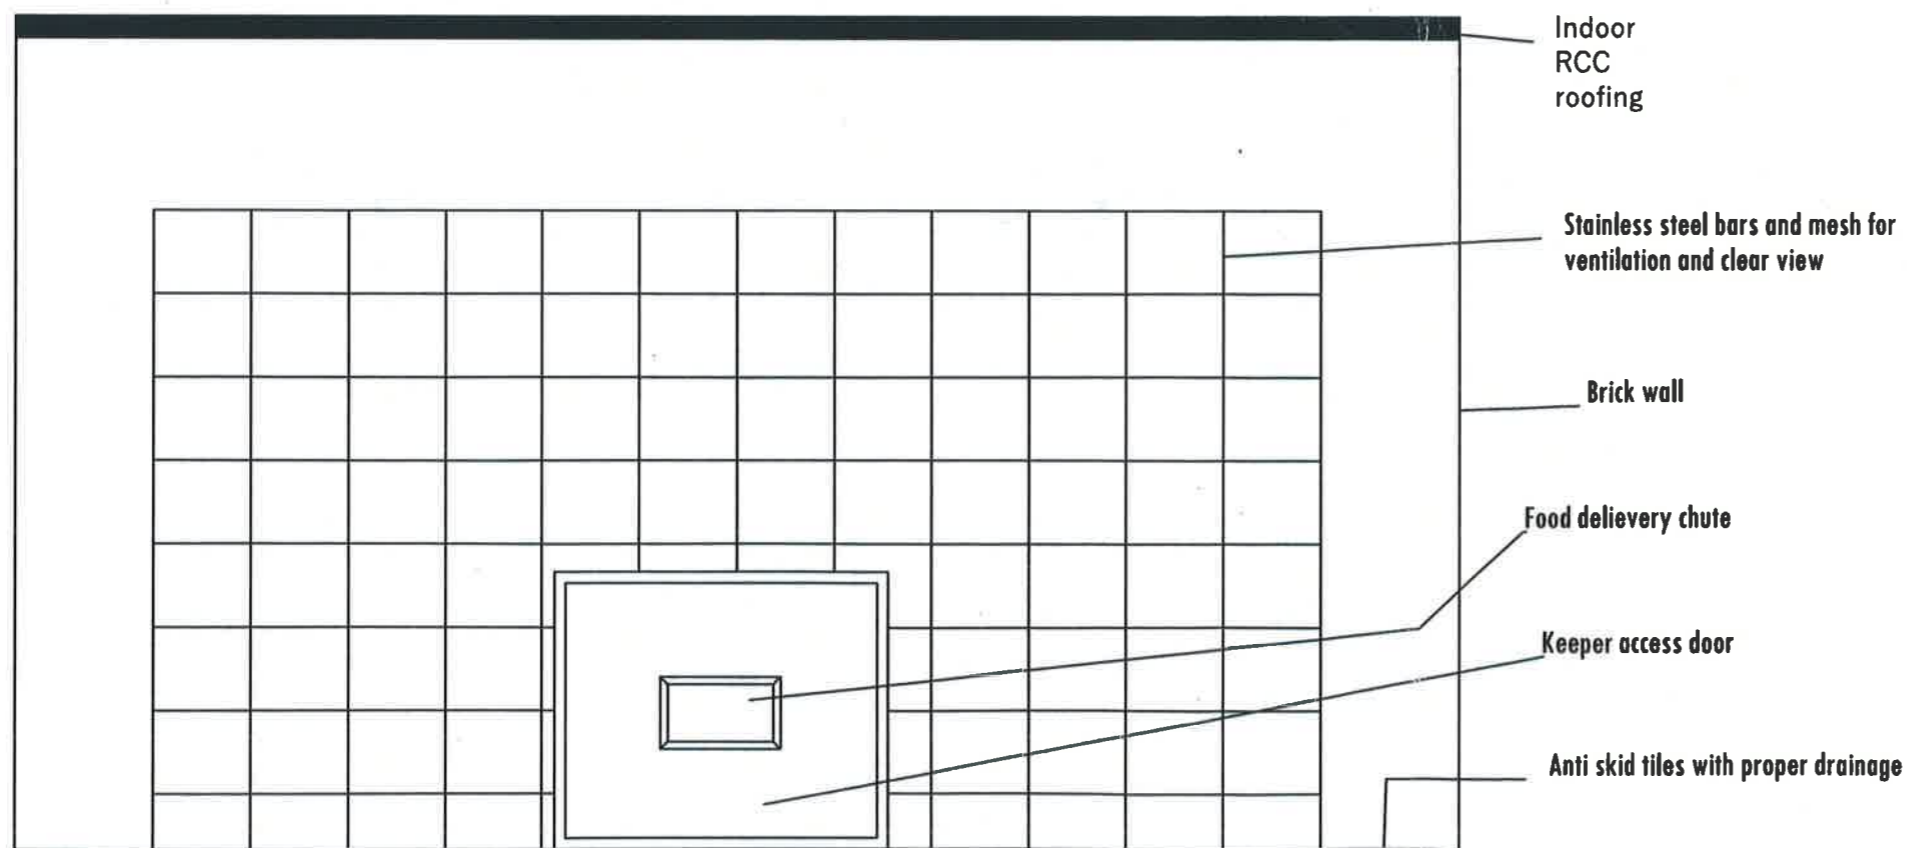

FRONT ELEVATION VIEW OF ONE INDOOR HOLDING AREA

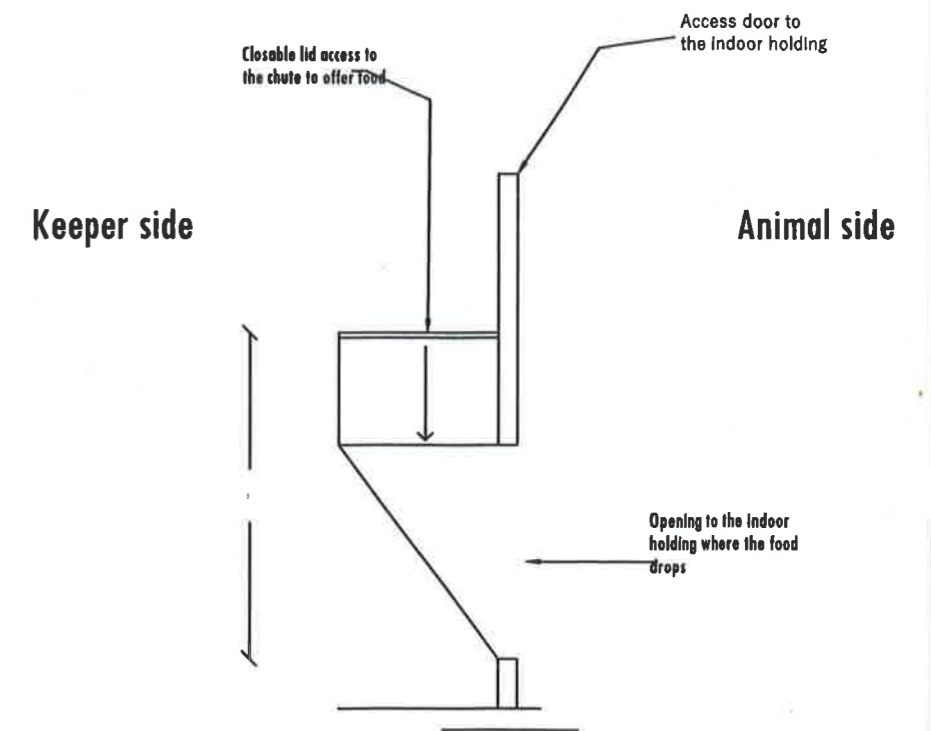

FOOD DELIEVERY CHUTE DESIGN

Vishal Thakur
 Vishal Thakur
 Zoo Biologist.

Vishal Thakur
 District Forest Officer
 Wildlife Division
 Hamirpur (H.P.) 177001
 D.D.O. Code 898

SITE PLAN OF THE PROPOSED LION ENCLOSURE AT DAULADHAR NATURE PARK, HIMACHAL PRADESH

