


BIRDS AVIARY AT RESCUE AND REHABILITATION CENTRE AT GZRRK, JAMNAGAR, GUJARAT.

REFERENCE DOCUMENTS/DRAWINGS		
DRAWING NO.	DRAWING TITLE	REV.

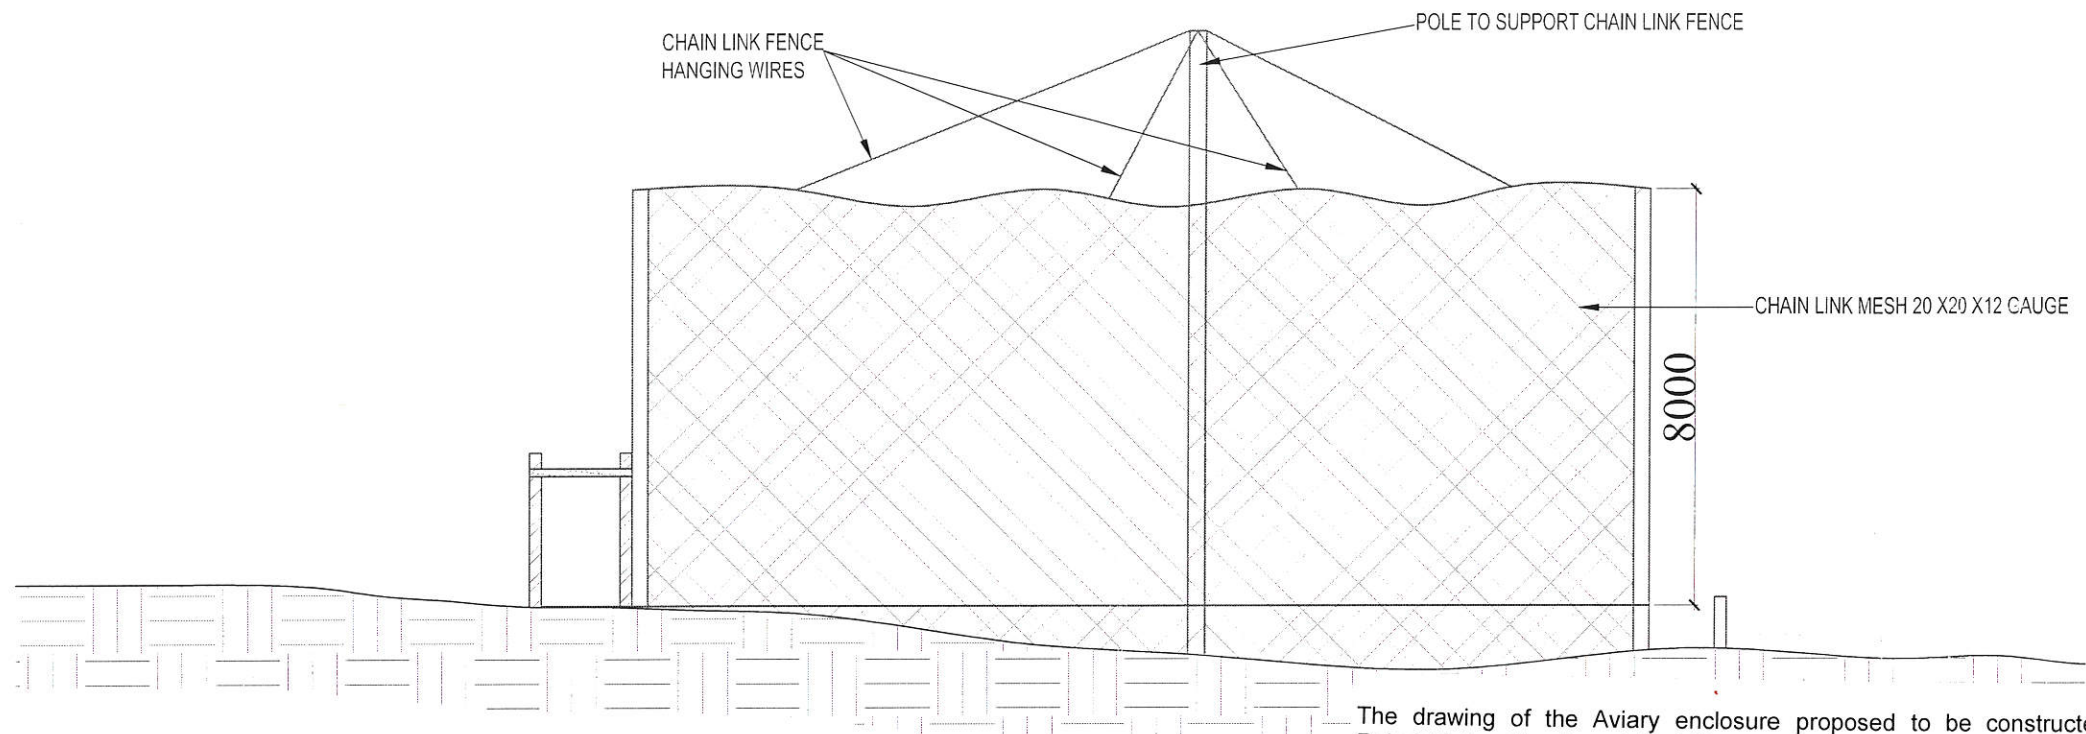

SECTION- AA'


The drawing of the Aviary enclosure proposed to be constructed at the Greens Zoological Rescue and Rehabilitation Kingdom at the Village Kanalus Tal. Lalpur of Jamnagar District, Gujarat was approved by the 91st Meeting of the Expert Group on Zoo Designing of the Central Zoo Authority (CZA) held on 23-24.01.2020 and communicated to the Zoo vide this office letter No. 20-1/2019-CZA(PKR)/2183/2020, dated 06.02.2020.

Authenticated
 Dr. Sonali Ghosh / DR. SONALI GHOSH
 DIG (HQ), CZA
 Dy. Inspector General of Forests (M.O.)
 केन्द्रीय विज्ञानाचार्य प्राधिकरण / Central Zoo Authority
 पर्यावरण, वन और जलवायु परिवर्तन मंत्रालय
 Ministry of Environment, Forest & Climate Change
 भारत सरकार, नई दिल्ली / Govt. of India, New Delhi



OPENINGS SYMBOLS :-

SYMBOLS	SIZE	TYPE	REMARK
D1	600 x 1800	M.S. DOOR, TOP guide rail SIDE SLIDING	Keeper entry
D2	450 x 450	M.S. DOOR, TOP guide rail SIDE SLIDING	

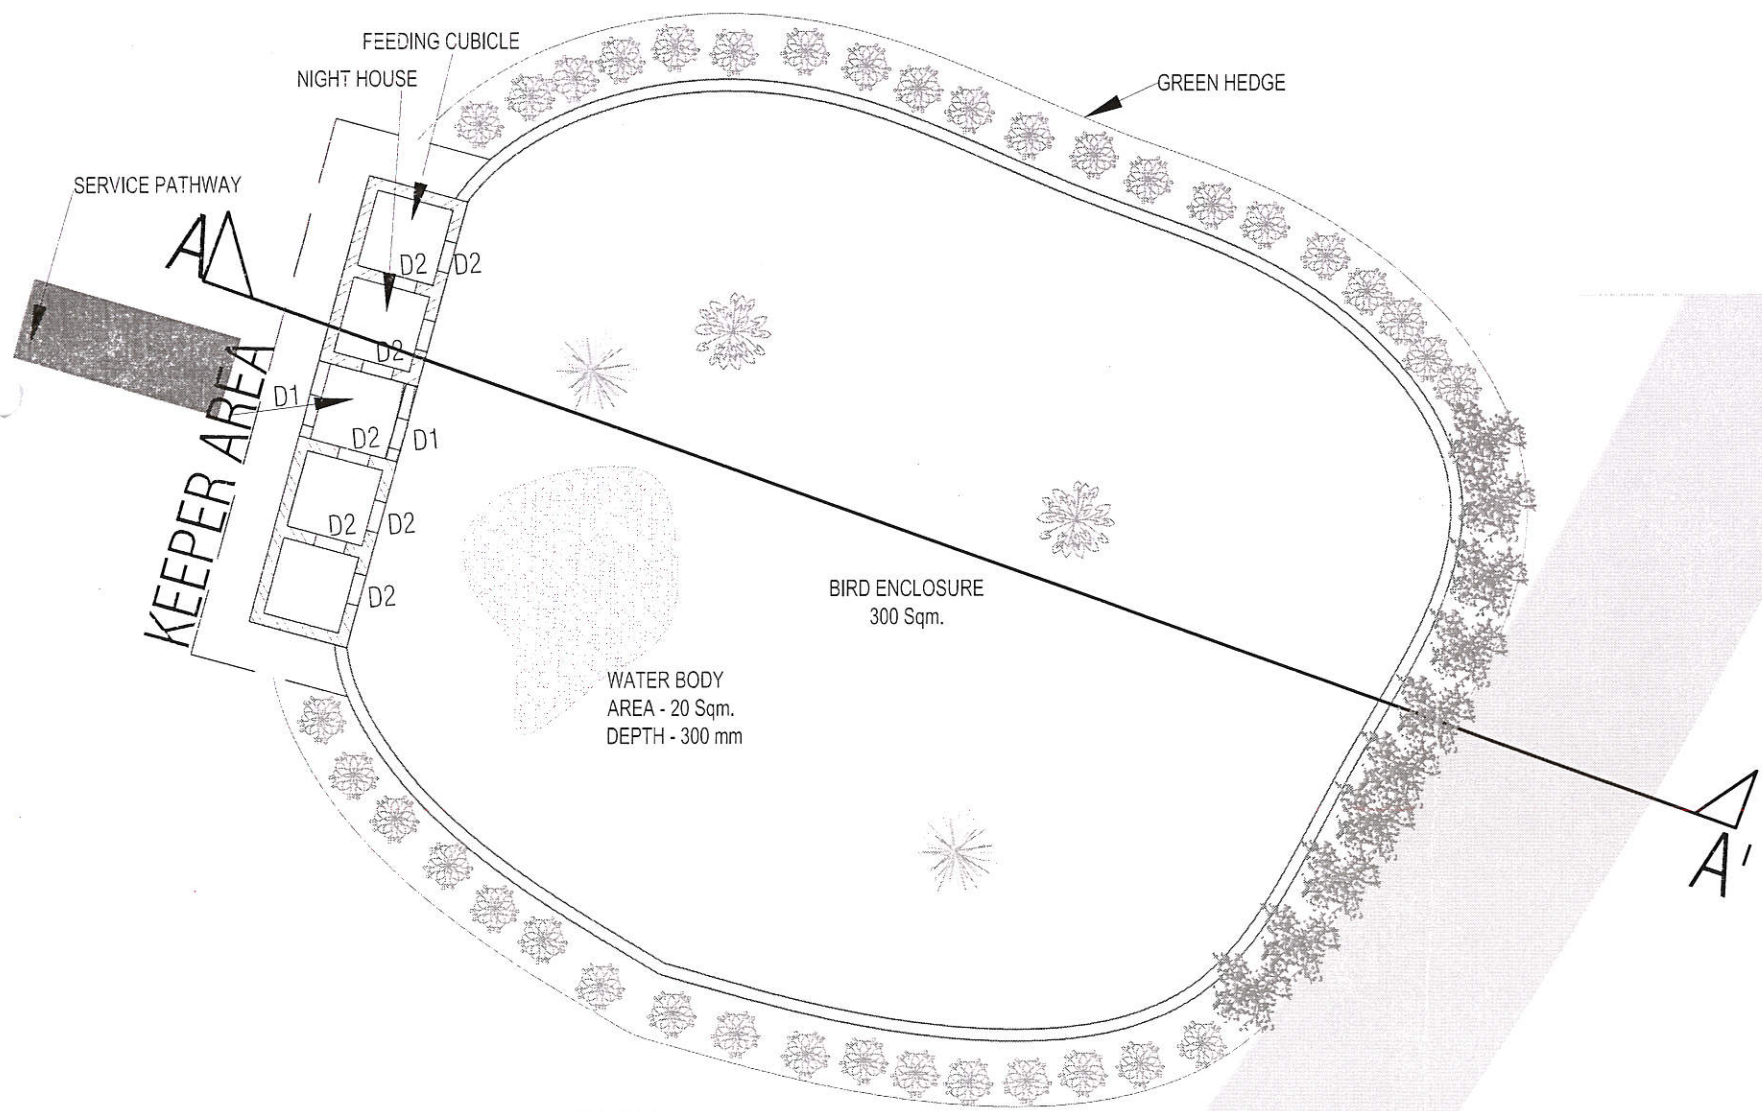

PLAN

FRONT PATHWAY / ROAD

VARIOUS AREAS PROVIDED / CZA NORMS FOR BIRDS AVIARY :-

VARIOUS AREAS	PROVIDED	CZA NORMS
CELL SIZE	1.5 X1.5X1.8 Sqm.	1.2 X1.2X1.3 Sqm.
EXHIBIT AREA	320 Sqm.	300 Sqm.

ENRICHMENTS :-

- BOXES HANGED ON TREES
- NATURAL STONE etc.
- SHRUBS, SMALL TREES

For Reliance Industries Ltd
 Authorized Signatory

ORG. CATEGORY:	
<input type="checkbox"/> FOR SUBMISSION	
DRAWN BY: Signature & Name	AR. JITENDRA
Date	18-01-2020
CHECKED BY: Signature & Name	

REV. NO.	REVISIONS	DATE	DRN	CHK	APP	PM

PROJECT: GREENS ZOOLOGICAL, RESCUE & REHABILITATION KINGDOME, JAMNAGAR, GUJARAT.

TITLE: BIRDS AVIARY AT RESCUE AND REHABILITATION CENTRE AT GZRRK, JAMNAGAR, GUJARAT.

ARCHITECTS: Jitendra
 GENESIS CONSULTANTS
 67 F Second floor, Sarai, Jhena New Delhi-110025
 Email: architectjitendrasingh@gmail.com, contact: 08957665400, 08750323195

DRG. NO.		NORTH
SCALE	BIRDS AVIARY RESCUE / SUB. 09/A	
1:100		N