


# CROCODILE ENCLOSURE AT RESCUE AND REHABILITATION CENTRE AT GZRRK, JAMNAGAR, GUJARAT.

The drawing of the Crocodile enclosure proposed to be constructed at the Greens Zoological Rescue and Rehabilitation Kingdom at the Village Kanalus Tal. Lalpur of Jamnagar District, Gujarat was approved by the 91<sup>st</sup> Meeting of the Expert Group on Zoo Designing of the Central Zoo Authority (CZA) held on 23-24.01.2020 and communicated to the Zoo vide this office letter No. 20-1/2019-CZA(PKR)/2183/2020, dated 06.02.2020.


Authenticating  
**DR. SONALI GHOSH**  
 DIG (HQ) CZA  
 Director General of Forests (I.C.)  
 केन्द्रीय विज्ञान प्रधिकरण / Central Zoo Authority  
 पर्यावरण, वन और जलवायु परिवर्तन मंत्रालय  
 Ministry of Environment, Forest & Climate Change  
 भारत सरकार, नई दिल्ली / Govt. of India, New Delhi

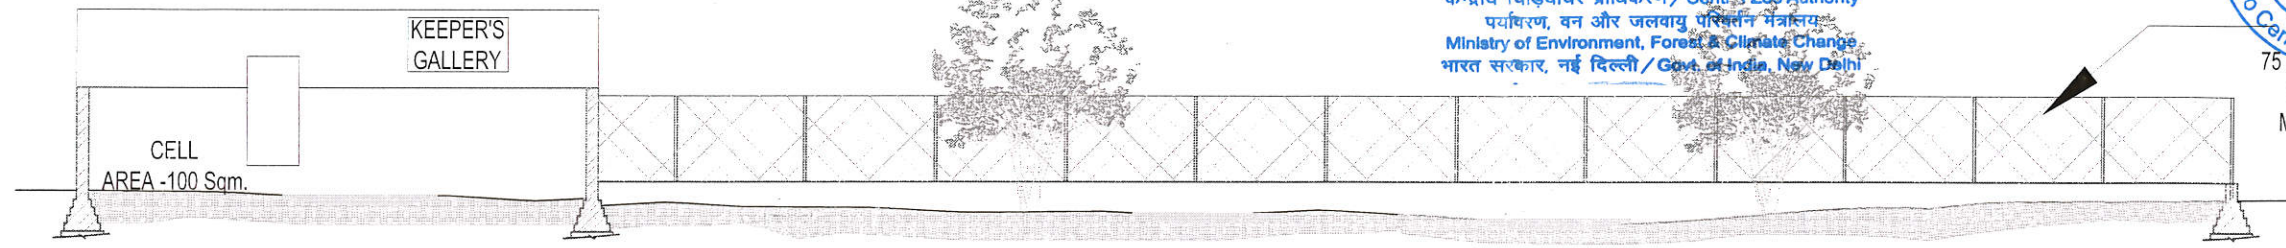

SECTION - AA'

| REFERENCE DOCUMENTS/DRAWINGS |               |      |
|------------------------------|---------------|------|
| DRAWING NO.                  | DRAWING TITLE | REV. |
|                              |               |      |
|                              |               |      |
|                              |               |      |

D1 - 1500 X 2100 - KEEPER'S GALLERY GRILL DOOR  
 D2 - 1000 X 2100 - CELL DOOR  
 D3 - 1000 X 2100 - SLIDING DOOR

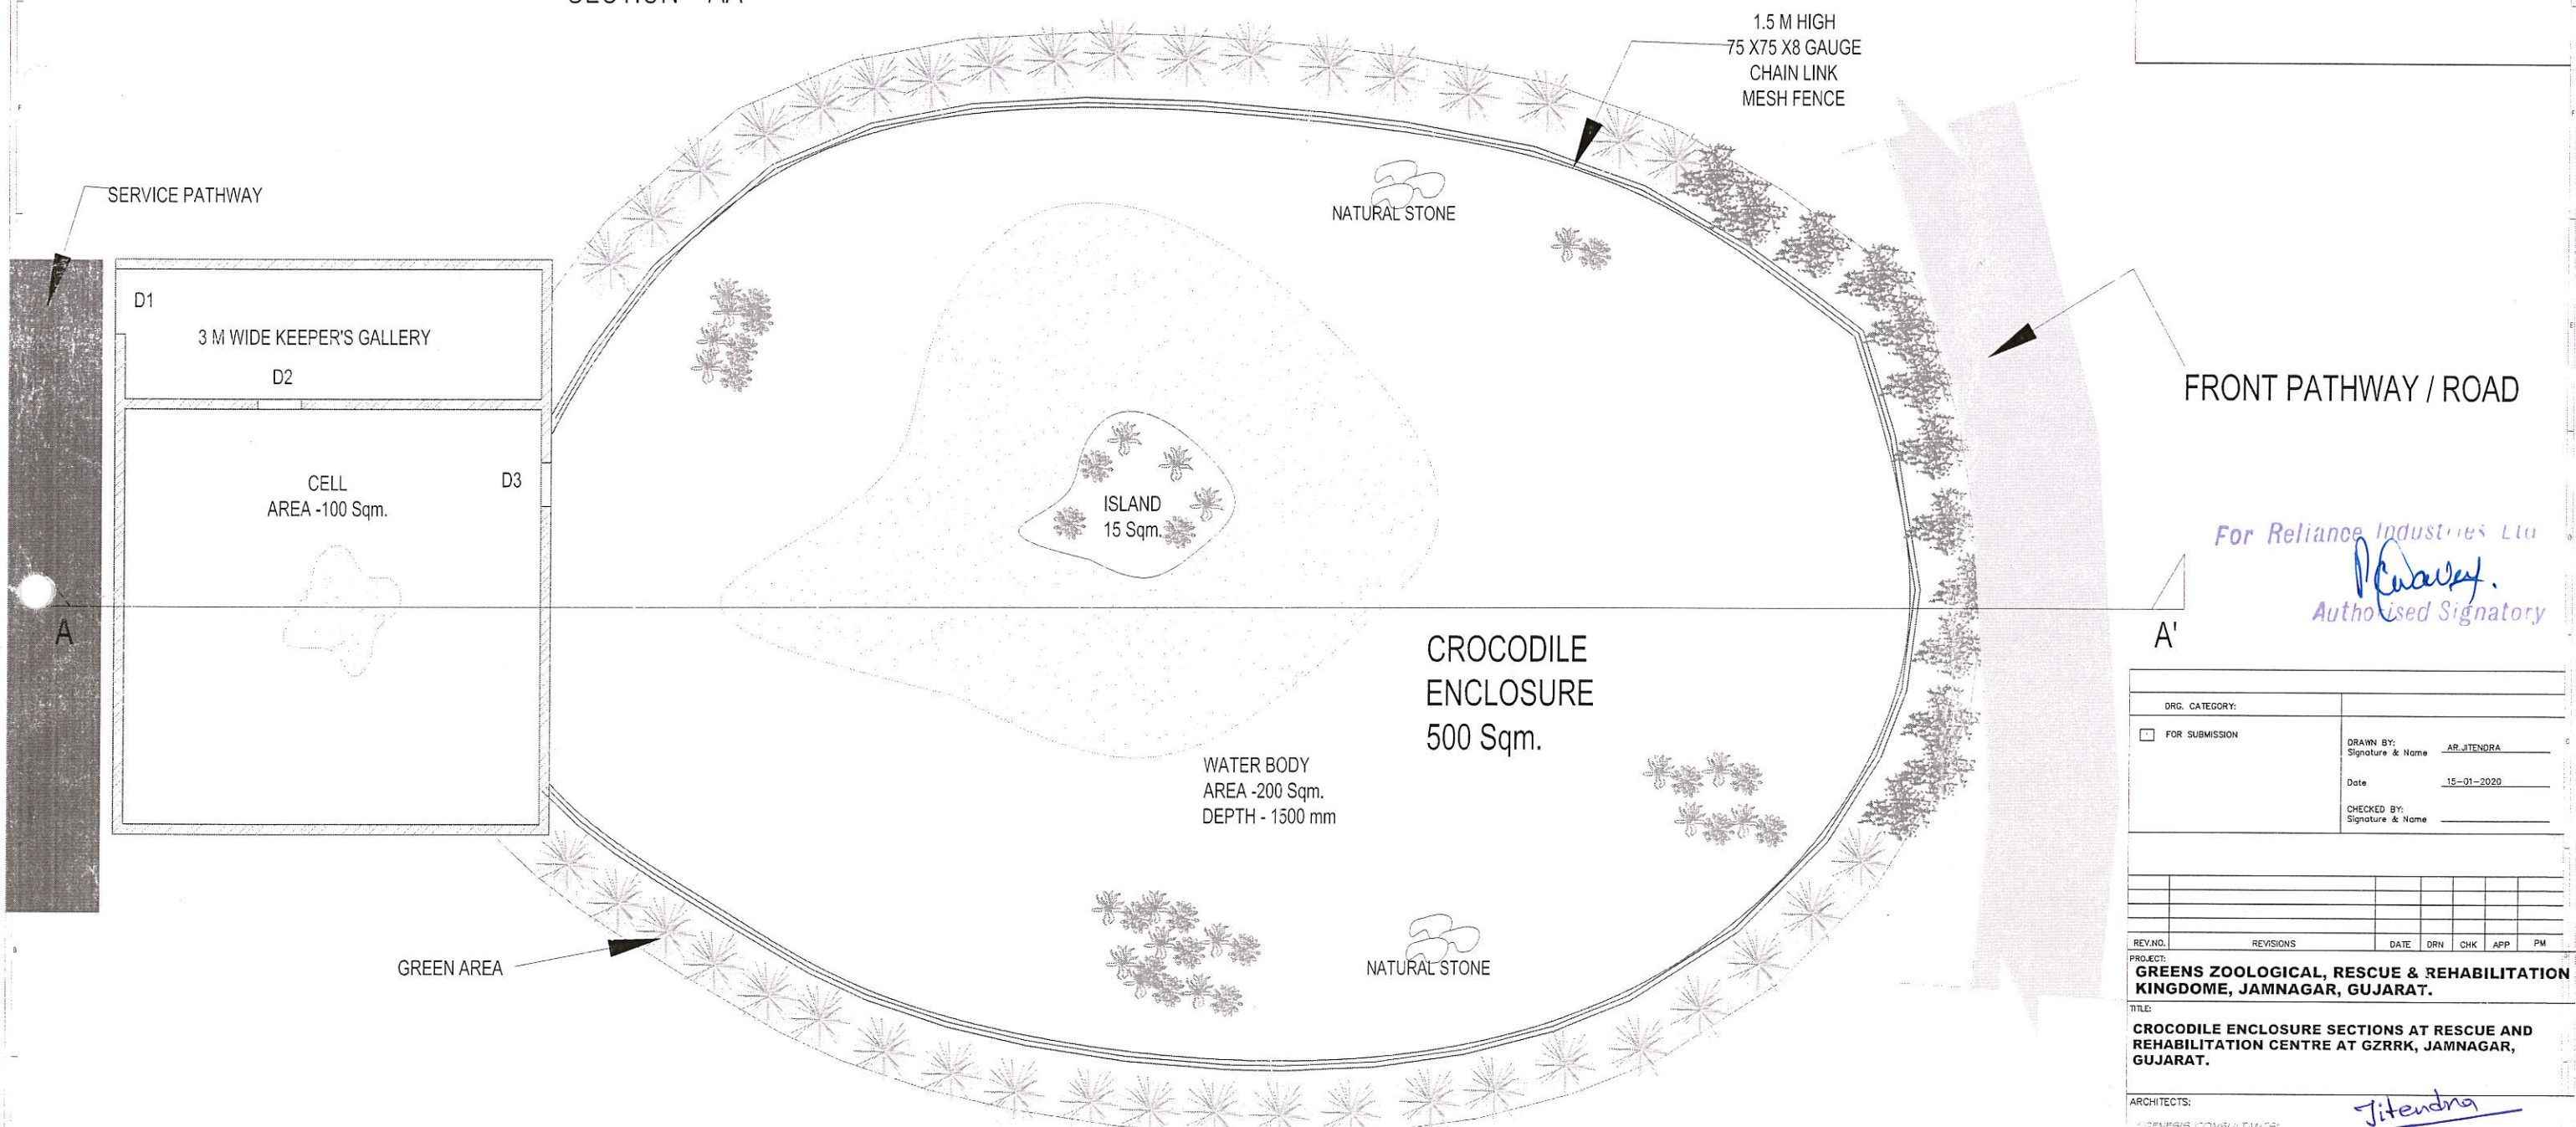

PLAN

For Reliance Industries Ltd  
*[Signature]*  
 Authorised Signatory

|   |  |
|---|--|
| DRG. CATEGORY:                          |  |
| <input type="checkbox"/> FOR SUBMISSION | DRAWN BY:<br>Signature & Name AR_JTENDRA |
|   | Date 15-01-2020                          |
|   | CHECKED BY:<br>Signature & Name          |

| REV. NO. | REVISIONS | DATE | DRN | CHK | APP | PM |
|----------|-----------|------|-----|-----|-----|----|
|          |           |      |     |     |     |    |

PROJECT: **GREENS ZOOLOGICAL, RESCUE & REHABILITATION KINGDOME, JAMNAGAR, GUJARAT.**

TITLE: **CROCODILE ENCLOSURE SECTIONS AT RESCUE AND REHABILITATION CENTRE AT GZRRK, JAMNAGAR, GUJARAT.**

ARCHITECTS: *Jitendra*  
 GENESIS CONSULTANTS  
 167 F, Second floor, Sakra Juleha, New Delhi-110025  
 Email: architectjitendrasingh@gmail.com, contact: 08957665400, 08750323195

|          |                             |       |
|----------|-----------------------------|-------|
| DRG. NO. | CROCODILE RESCUE SUB. 1/1A1 | NORTH |
| SCALE    | 1:100                       | -N    |