

57

22nd EGM (02.06.2011)


Burmese Brown tortoise (Breeding enclosure)


Aizawl Zoological Park, Mizoram

Approved subject to:

No entrance from the paddock area to be made instead the entrance should be made through feeding and retiring cells.

PLAN

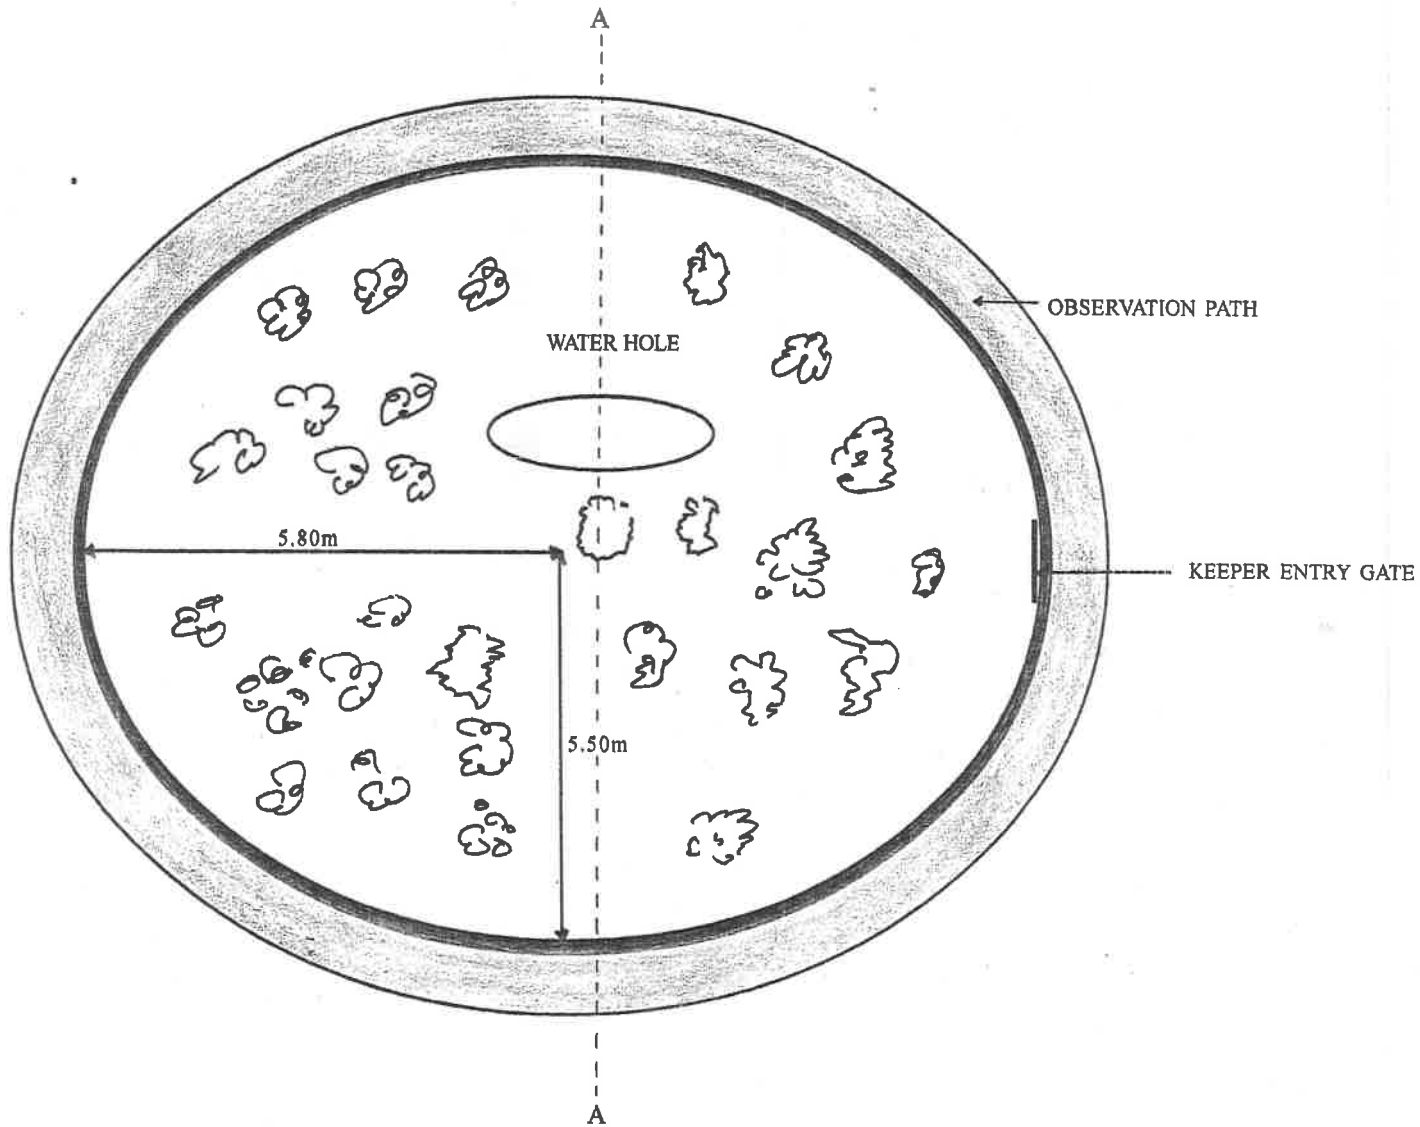

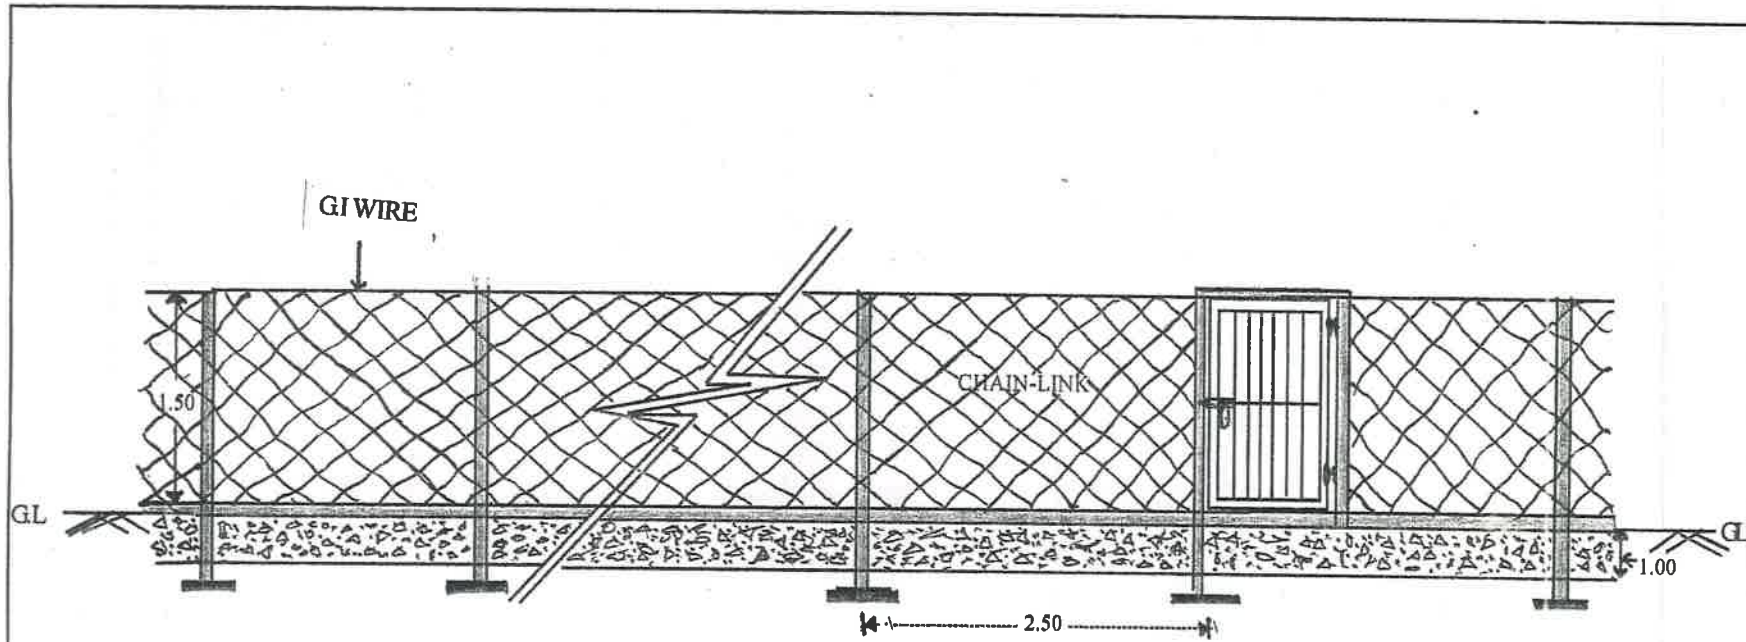


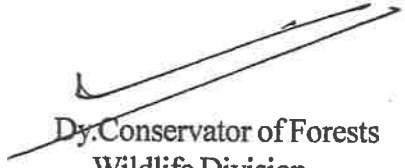
ENCLOSURE FENCING SECTION

ALL DIMENTION ARE IN 'M'

111

GOVERNMENT OF MIZORAM
OFFICE OF THE DEPUTY CONSERVATOR OF FORESTS (WL)
WILDLIFE DIVISION AIZAWL

DETAILED DRAWING OF BREEDING ENCLOSURE
FOR *manouria emys emys* (BURMESE BROWN TORTOISE)

| | |
|---|---|
| <p>Drawn by</p>  <p>Junior Engineer Wildlife Division Aizawl:Mizoram</p> | <p>Countersigned by</p>  <p>Dy. Conservator of Forests Wildlife Division Aizawl:Mizoram</p> |
|---|---|

