
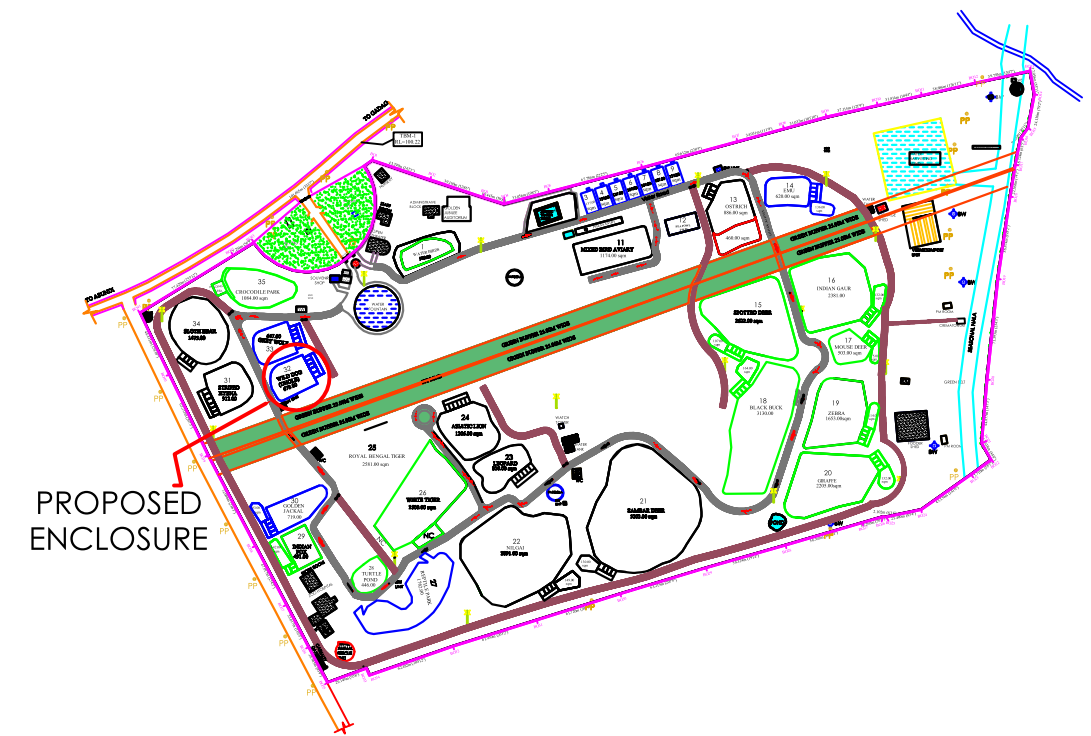
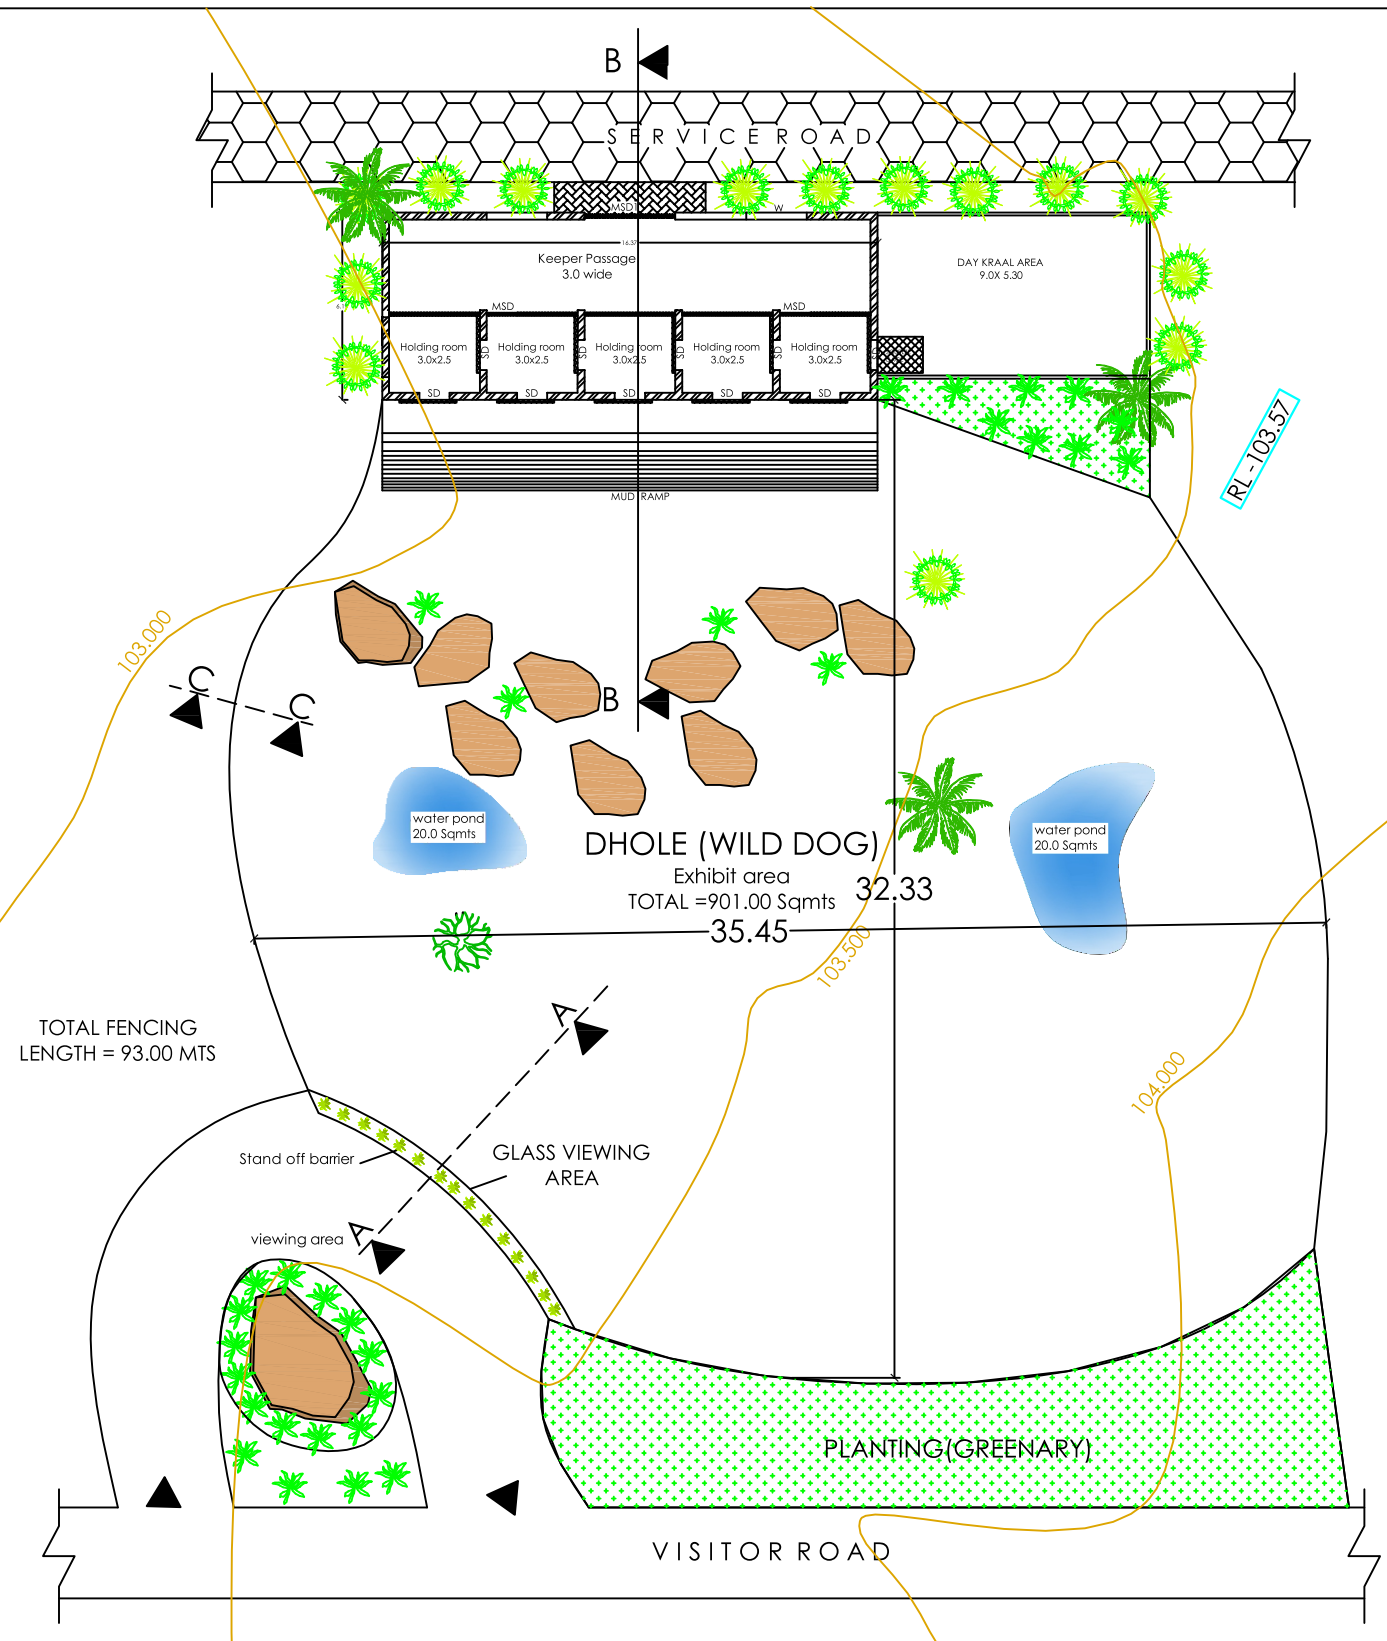


DETAIL PLAN FOR ENCLOSURE OF ' DHOLE (WILD DOG) ' AT GADAG ZOO.

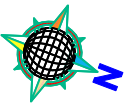

PROPOSED ENCLOSURE

INDEX	
WATER BODY	
TREES & GREENERY	
ROCKS	

INDEX	
DOORS	MSD - 3.0X3.0
	MSD1 - 3.0X3.0
	SD - 1.0X1.0
	W - 1.2X1.2

The drawings of Dhole enclosure to be constructed at the Children Park cum Zoo, Binkadakatti, Gadag, Karnataka were placed before the 108th Meeting of the Expert Group on Zoo Designing, Central Zoo Authority held on June 21, 2023 and the same were approved subject to conditions. Approval was communicated to the Zoo vide letter issue no. I/48262/2023 dated July 12, 2023. The zoo submitted satisfactory compliance to the observation vide email dated July 15, 2023.

Authenticated

सचिव/Member Secretary
केन्द्रीय पशुविज्ञान प्रविष्टि/ Central Zoo Authority
पर्यावरण वन और जलवायु परिवर्तन विभाग
Ministry of Environment, Forest & Climate Change
भारत सरकार, नई दिल्ली
Govt. of India, New Delhi



PREPARED BY

Asst. Engineer
Gadag Zoo, Gadag

PREPARED BY

Range Forest Officer
Gadag Zoo, Gadag

Executive Director Gadag Zoo &
Deputy Conservator of Forests
Gadag Division, Gadag


BUILDING BUILTUP AREA - 154.30 Sqm

DAY KRAAL AREA - 47.70 Sqm


Exhibit Area : - 901.00 Sqm

SCALE 1:100



ALL DIMENSIONS ARE IN METERS

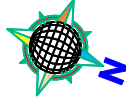


DETAIL SECTION FOR ENCLOSURE OF ' DHOLE (WILD DOG) ' AT GADAG ZOO.

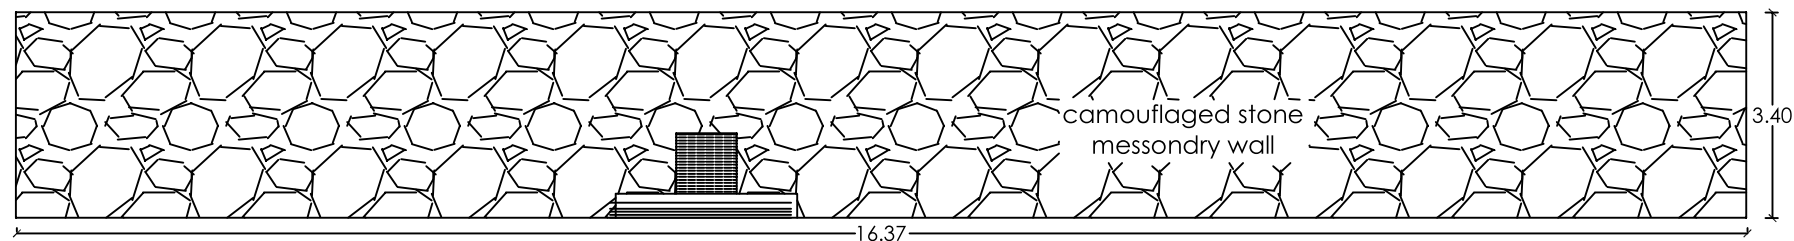

ELEVATION OF HOLDING ROOM

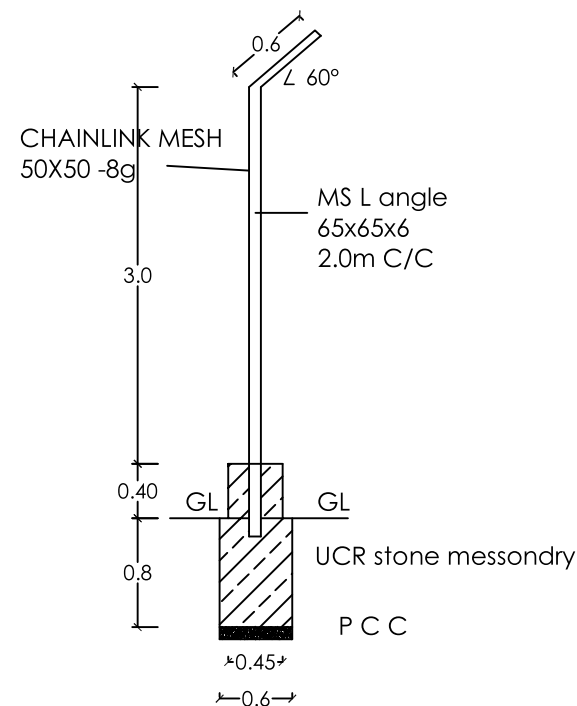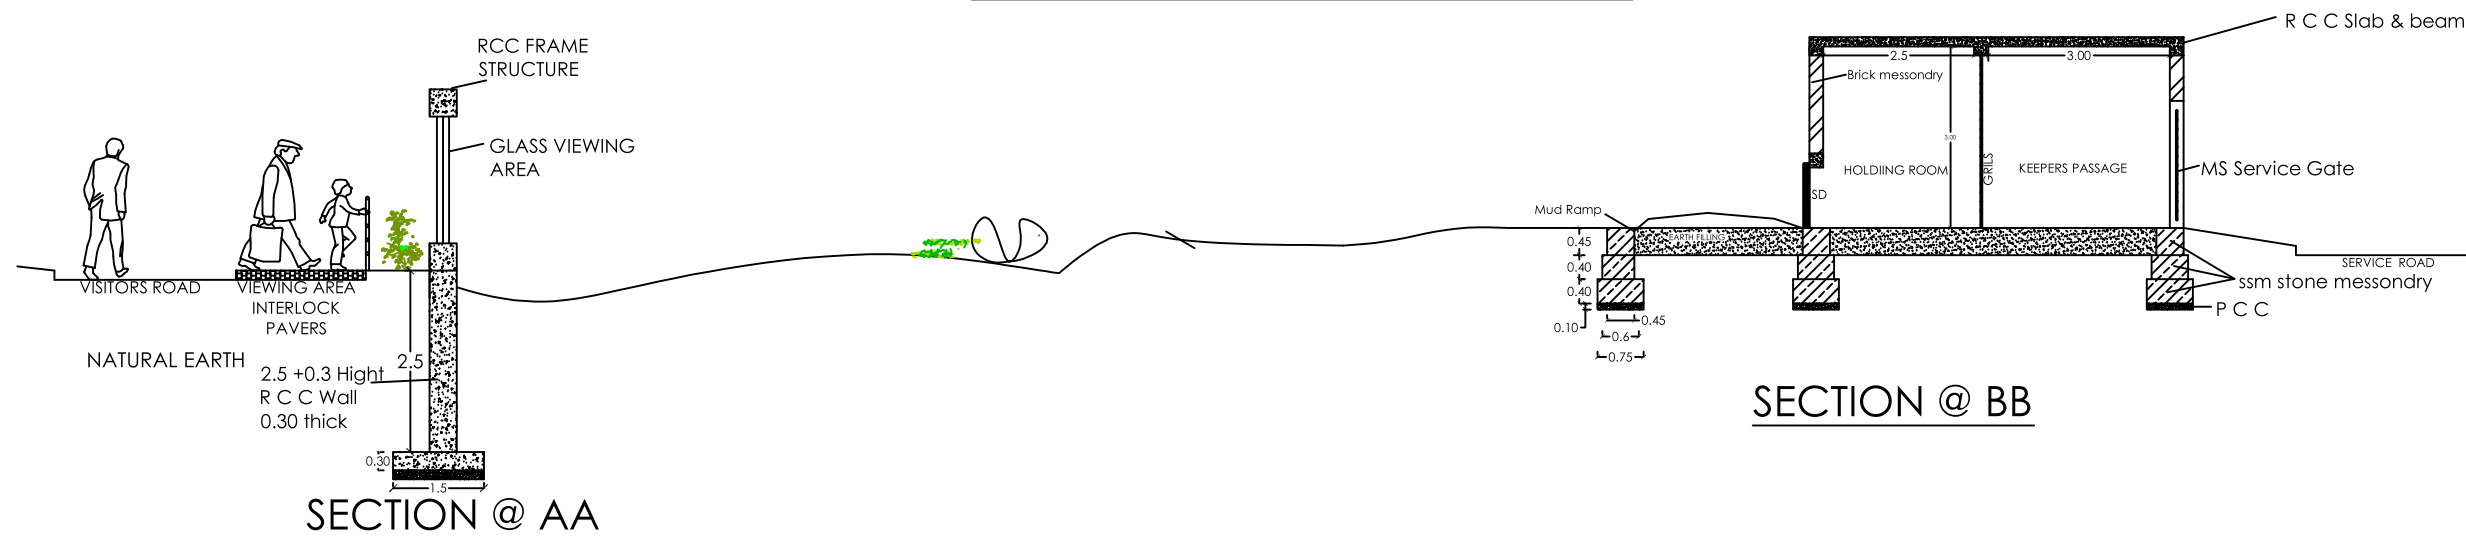

SECTION @ CC

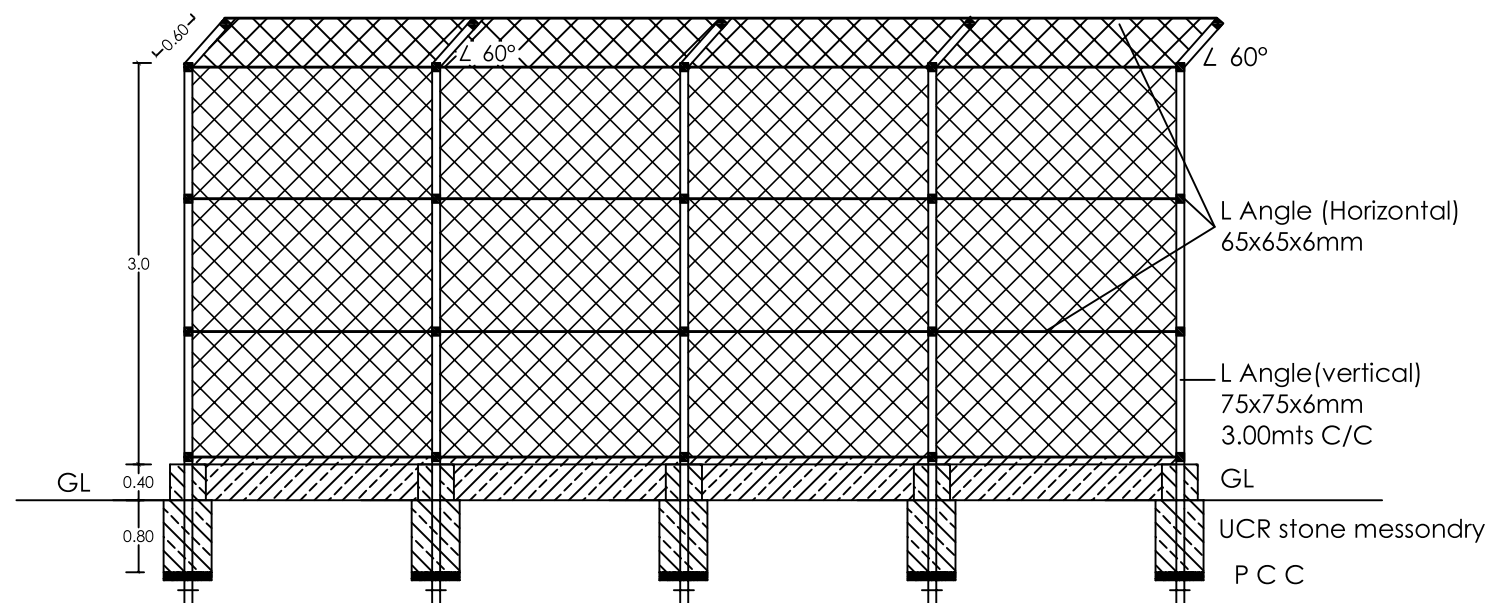

ELEVATION OF OUTER FENCING

The drawings of Dhole enclosure to be constructed at the Children Park cum Zoo, Binkadakatti, Gadag, Karnataka were placed before the 108th Meeting of the Expert Group on Zoo Designing, Central Zoo Authority held on June 21, 2023 and the same were approved subject to conditions. Approval was communicated to the Zoo vide letter issue no. I/48262/2023 dated July 12, 2023. The zoo submitted satisfactory compliance to the observation vide email dated July 15, 2023.

Authenticated

PREPARED BY

B. S. S. S.

Asst. Engineer
Gadag Zoo, Gadag

PREPARED BY

A. J. S.

Range Forest Officer
Gadag Zoo, Gadag

Executive Director Gadag Zoo &
Deputy Conservator of Forests
Gadag Division, Gadag

असिस्टेंट सचिव/असिस्टेंट सचिव
केंद्रीय वन विभाग/केंद्रीय वन विभाग
मंत्रालय पर्यावरण, वन एवं जल संसाधन
नया दिल्ली



INDEX
DOORS

MSD - 3.0X3.0
MSD1 - 3.0X3.0
SD - 1.0X1.0
W - 1.2X1.2
SCALE 1:50