

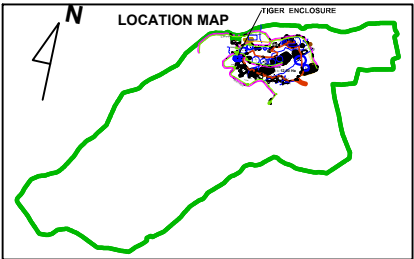
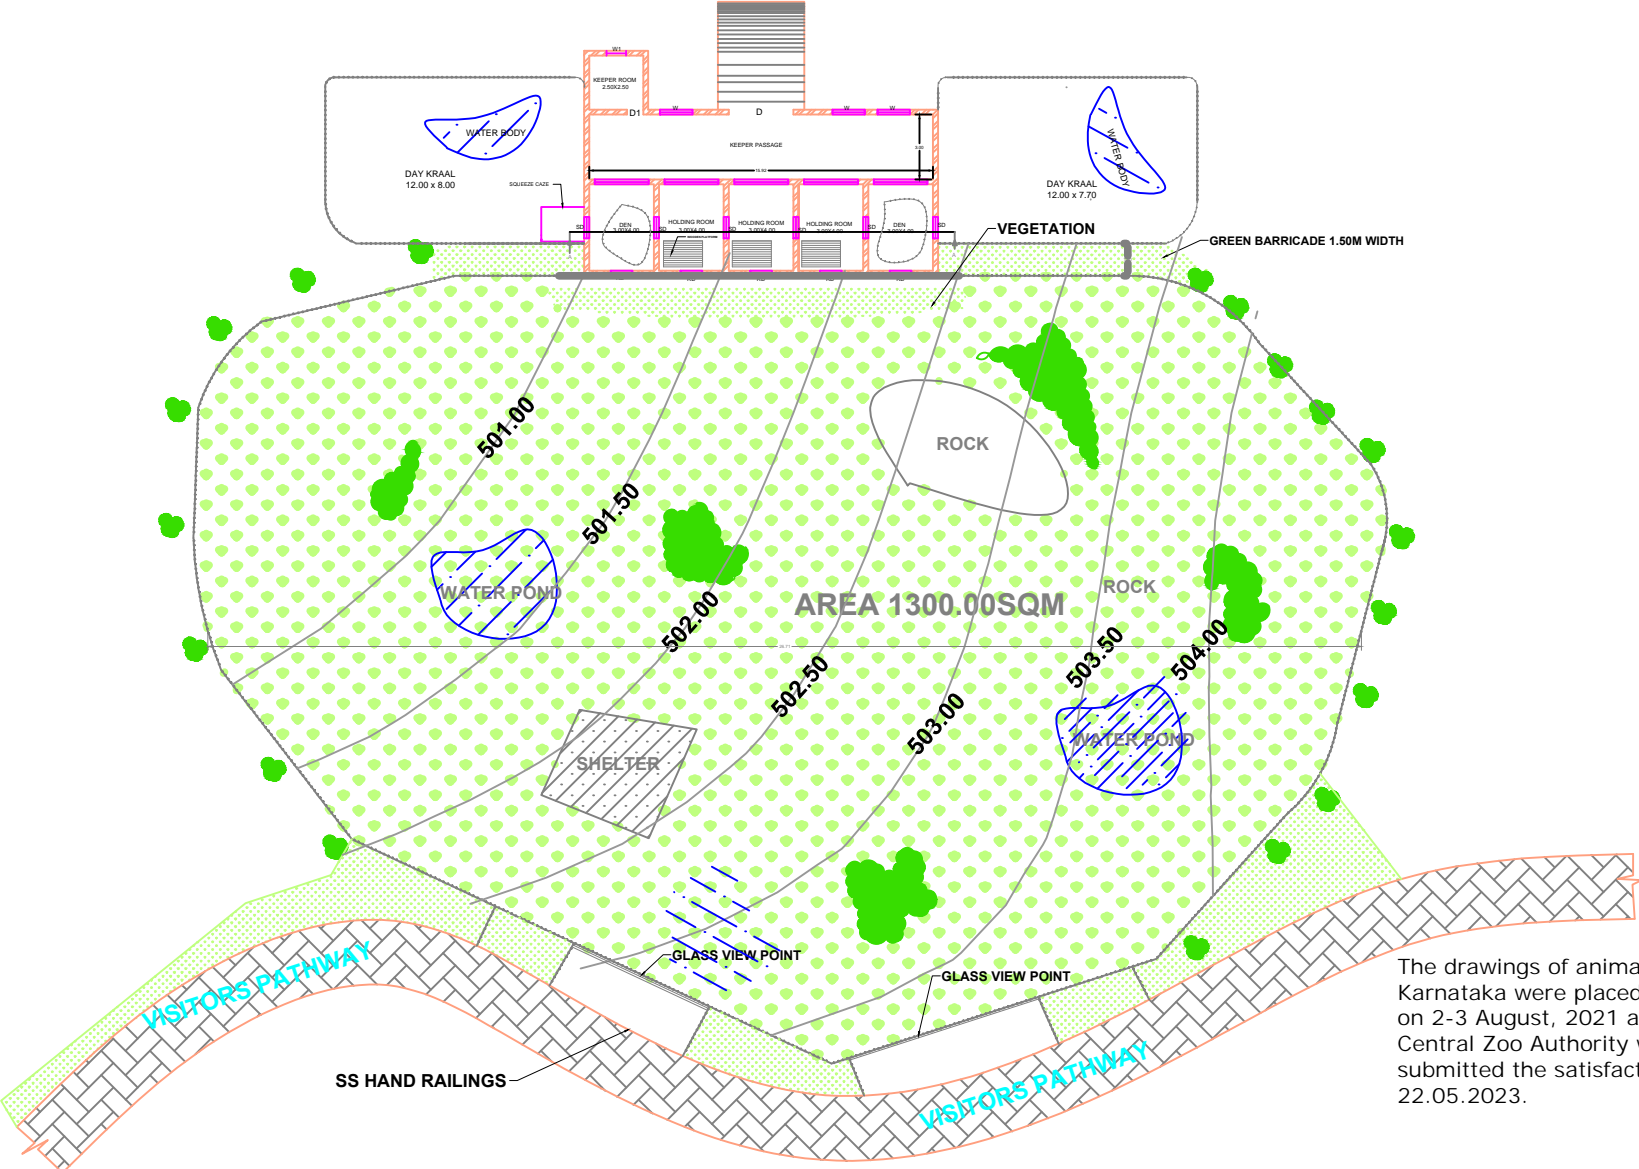


PLAN SHOWING PROPOSED ENCLOSURE OF TIGER ENCLOSURE AT SRI ATAL BIHARI VAJPAYEE ZOOLOGICAL PARK KAMALAPUR

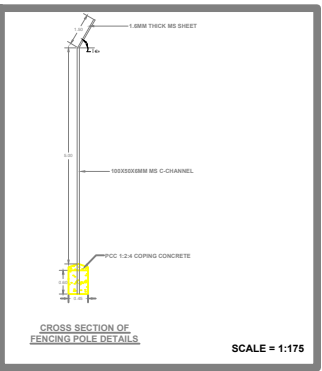


LEGEND

DOOR (D)	1.50X2.10M
DOOR (D1)	0.75X2.10M
FRONT GRILL OPENING	2.50X2.70M
WINDOW (W)	1.50X1.10M
WINDOW (W1)	0.90X1.10M
VENTILATOR (V)	0.75X0.30M
SLIDING DOOR (SD)	1.00X1.20M
RELEASING DOOR (RD)	1.00X1.20M
GVP - GLASS VIEW POINT	
ALL DIMENSIONS ARE IN METER	
SCALE OF MAP = 1:350	

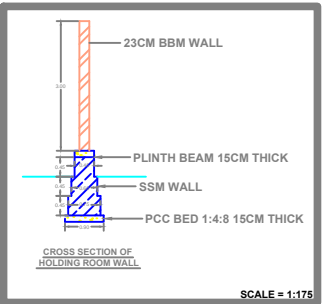

The drawings of animal enclosure of Bengal tiger to be constructed at Shri Atal Bihari Vajpayee Zoological Park, Karnataka were placed before the 100th Meeting of the Expert Group on Zoo Designing, Central Zoo Authority held on 2-3 August, 2021 and same were approved subject to conditions. Approval of the Expert Group on Zoo Designing, Central Zoo Authority was communicated to the Zoo vide letter Computer No. 163422 dated 27.08.2021. The zoo submitted the satisfactory compliance to the observation vide letter no. ABVZP/Revised drawings/CR-63/2022-23 dt. 22.05.2023.



Authenticated
Secretary
Ministry of Environment, Forest & Climate Change
Govt. of India, New Delhi

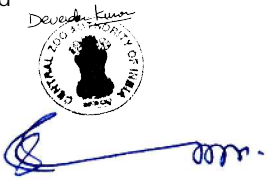


EXECUTIVE ENGINEER
ZOO AUTHORITY OF KARNATAKA,
MYSORE

EXECUTIVE DIRECTOR AND
DEPUTY CONSERVATOR OF FOREST
SRI ATAL BIHARI VAJPAYEE ZOOLOGICAL PARK,
KAMALAPUR

PLAN SHOWING PROPOSED TIGER HOLDING ROOM AT SRI ATAL BIHARI VAJPAYEE ZOOLOGICAL PARK KAMALAPUR

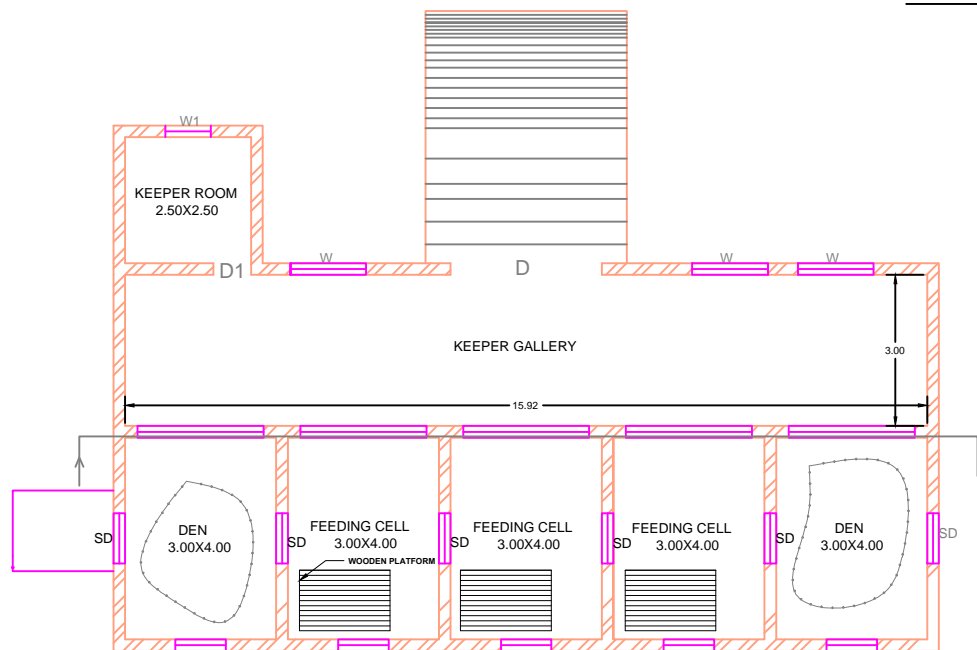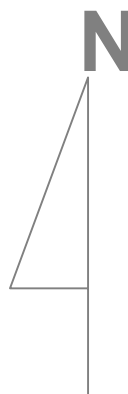


PLAN OF HOLDING ROOM

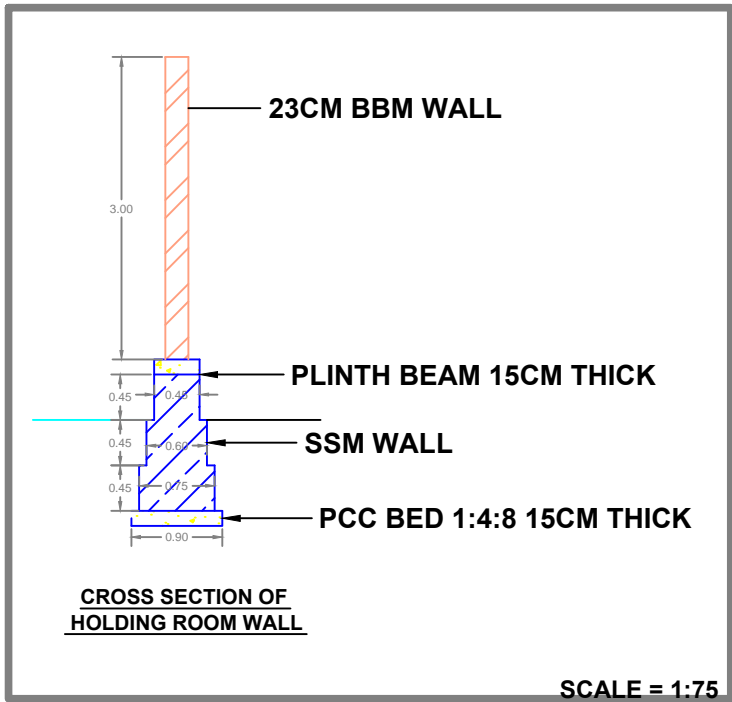


CROSS SECTION OF HOLDING ROOM WALL

SCALE = 1:75

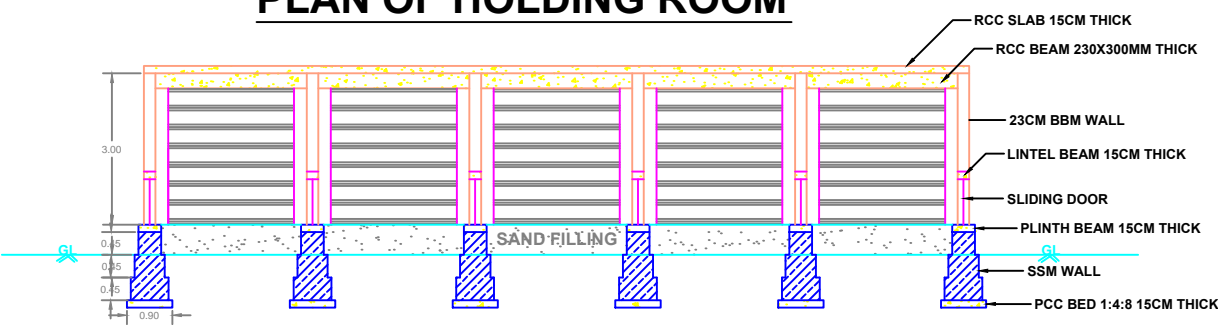

CROSS SECTION @ A-A

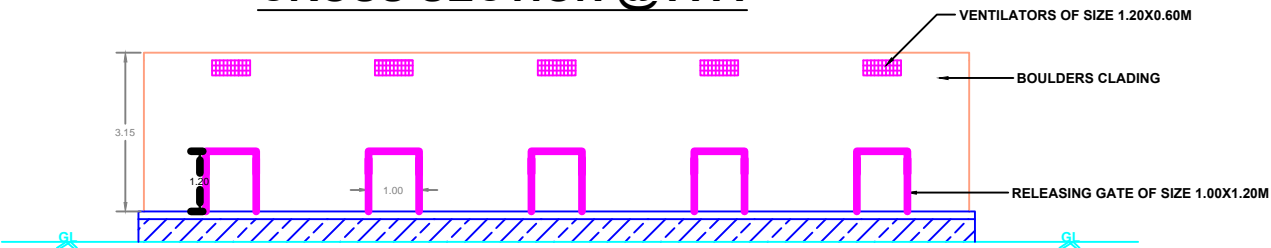

FRONT ELEVATION

EXECUTIVE ENGINEER
ZOO AUTHORITY OF KARNATAKA,
MYSORE

The drawings of animal enclosure of Bengal tiger to be constructed at Shri Atal Bihari Vajpayee Zoological Park, Karnataka were placed before the 100th Meeting of the Expert Group on Zoo Designing, Central Zoo Authority held on 2-3 August, 2021 and same were approved subject to conditions. Approval of the Expert Group on Zoo Designing, Central Zoo Authority was communicated to the Zoo vide letter Computer No. 163422 dated 27.08.2021. The zoo submitted the satisfactory compliance to the observation vide letter no. ABVZP/Revised drawings/CR-63/2022-23 dt. 22.05.2023.


Authenticated
Secretary
Ministry of Environment, Forest & Climate Change
Govt. of India, New Delhi



EXECUTIVE DIRECTOR AND
DEPUTY CONSERVATOR OF FOREST
SRI ATAL BIHARI VAJPAYEE ZOOLOGICAL PARK,
KAMALAPUR

LEGEND	
DOOR (D)	1.50X2.10M
DOOR (D1)	0.75X2.10M
FRONT GRILL OPENING	2.50X2.70M
WINDOW (W)	1.50X1.10M
WINDOW (W1)	0.90X1.10M
VENTILATOR (V)	1.20X0.45M
SLIDING DOOR (SD)	1.00X1.20M
RELEASING DOOR (RD)	1.00X1.20M
ALL DIMENSIONS ARE IN METER	
SCALE OF MAP = 1:150	

SCALE = 1:200

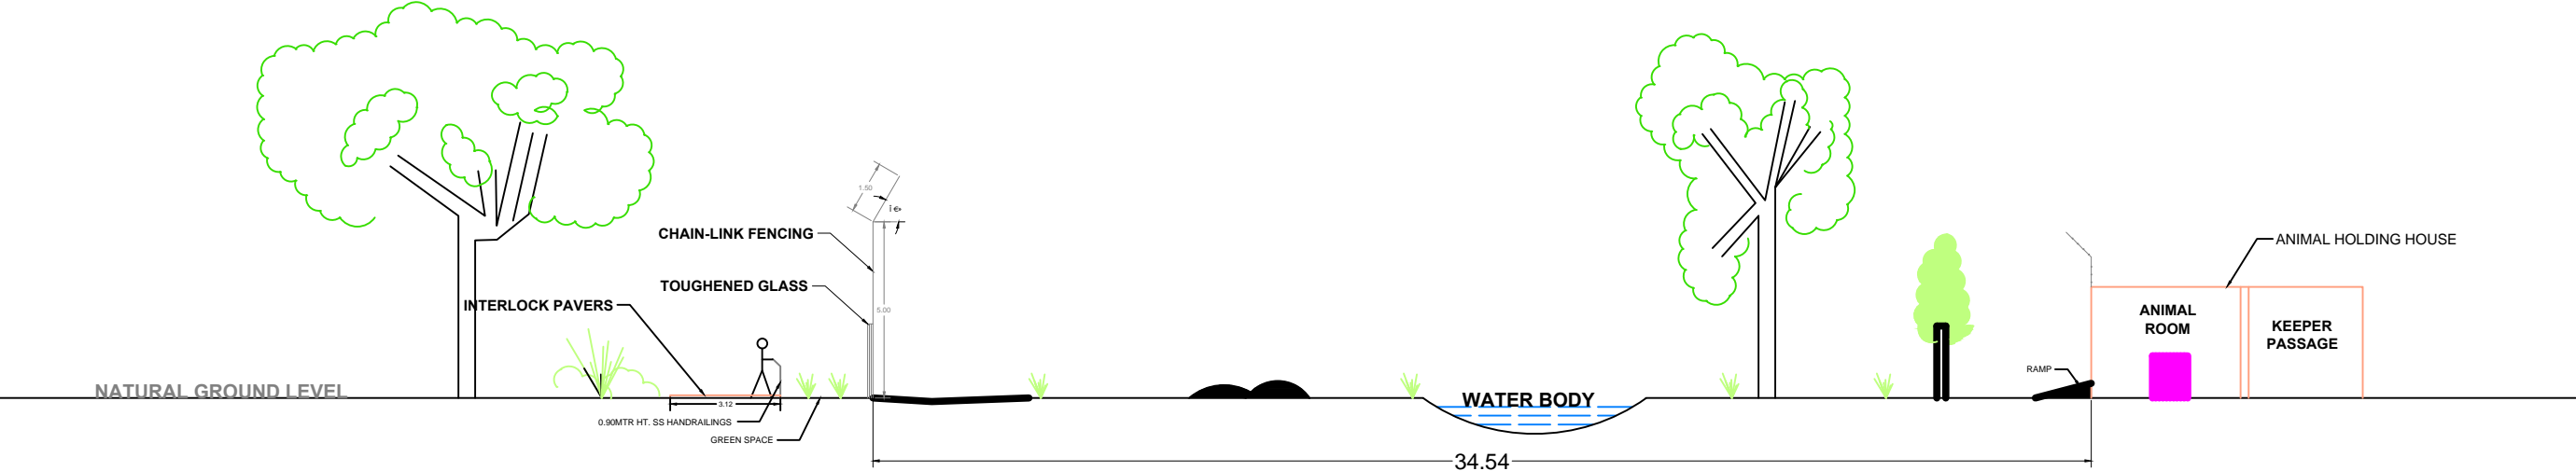

SECTIONAL ELEVATION OF TIGER ENCLOSURE

The drawings of animal enclosure of Bengal tiger to be constructed at Shri Atal Bihari Vajpayee Zoological Park, Karnataka were placed before the 100th Meeting of the Expert Group on Zoo Designing, Central Zoo Authority held on 2-3 August, 2021 and same were approved subject to conditions. Approval of the Expert Group on Zoo Designing, Central Zoo Authority was communicated to the Zoo vide letter Computer No. 163422 dated 27.08.2021. The zoo submitted the satisfactory compliance to the observation vide letter no. ABVZP/Revised drawings/CR-63/2022-23 dt. 22.05.2023.

Secretary
Ministry of Environment, Forest & Climate Change
Government of India, New Delhi

Authenticated



EXECUTIVE ENGINEER
ZOO AUTHORITY OF KARNATAKA,
MYSORE

EXECUTIVE DIRECTOR AND
DEPUTY CONSERVATOR OF FOREST
SRI ATAL BIHARI VAJPAYEE ZOOLOGICAL PARK,
KAMALAPUR