
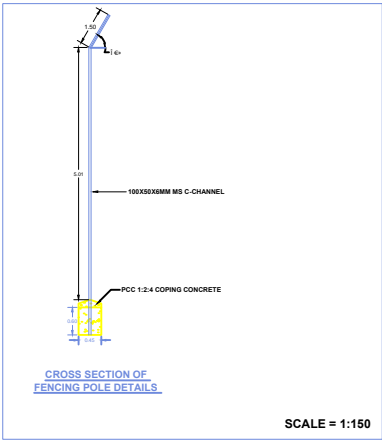
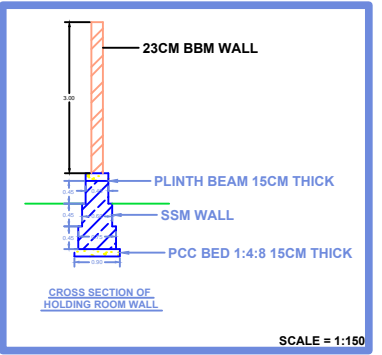
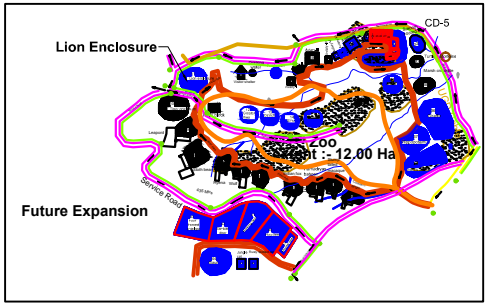
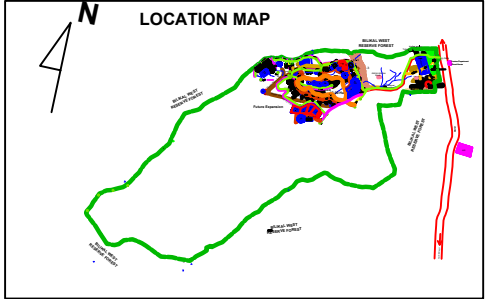


PLAN SHOWING PROPOSED ENCLOSURE OF LION ENCLOSURE AT SRI ATAL BIHARI VAJPAYEE ZOOLOGICAL PARK

KAMALAPUR

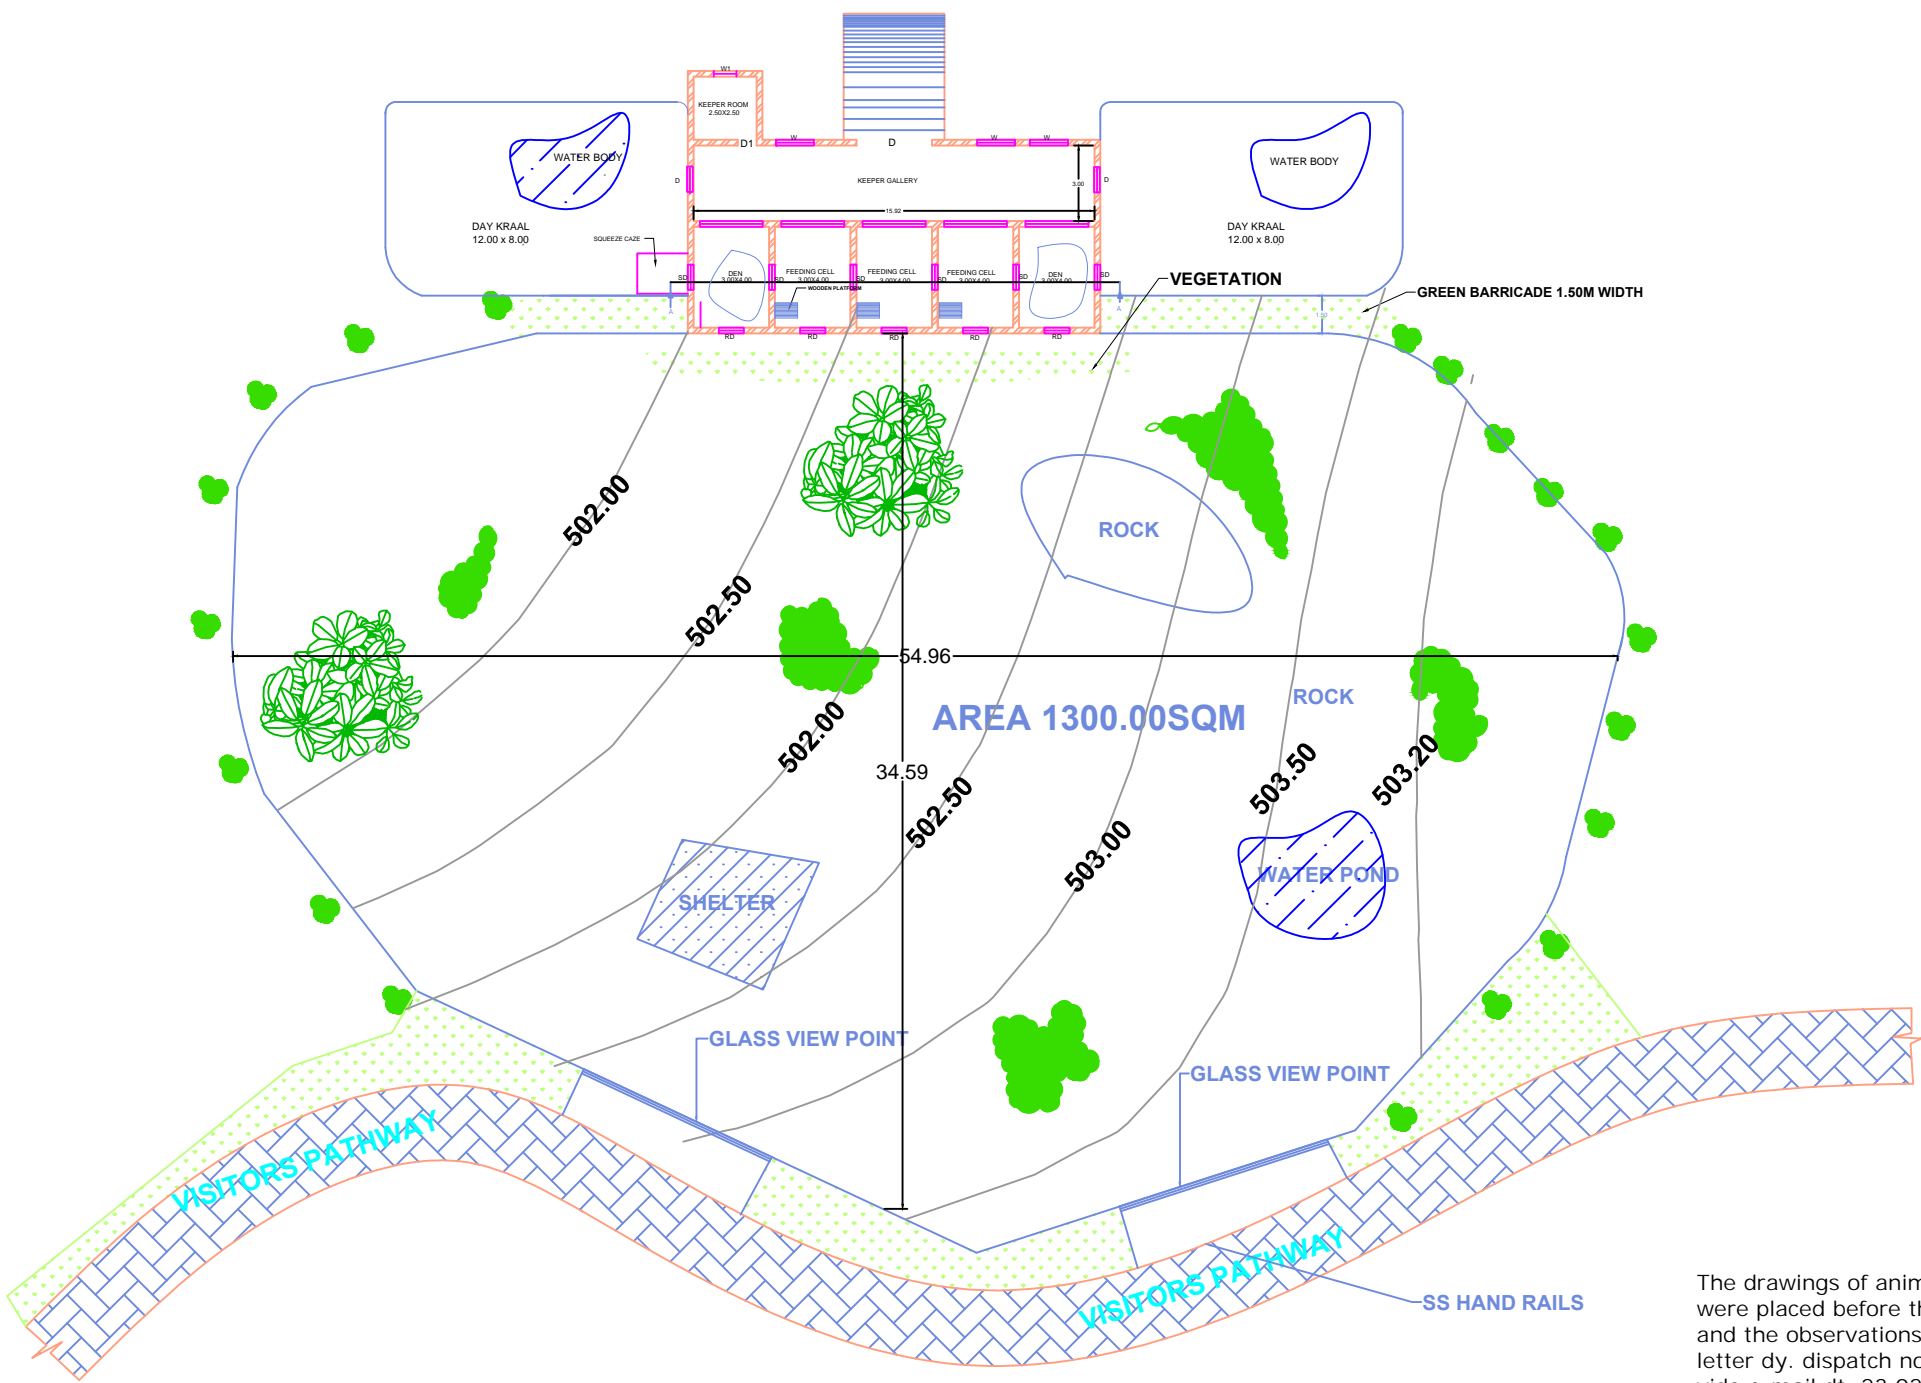

LEGEND	
DOOR (D)	1.50X2.10M
DOOR (D1)	0.75X2.10M
FRONT GRILL OPENING	2.50X2.70M
WINDOW (W)	1.50X1.10M
WINDOW (W1)	0.90X1.10M
VENTILATOR (V)	0.75X0.30M
SLIDING DOOR (SD)	1.00X1.20M
RELEASING DOOR (RD)	1.00X1.20M
GVP - GLASS VIEW POINT	
ALL DIMENSIONS ARE IN METER	
SCALE OF MAP = 1:300	


Haresh
EXECUTIVE ENGINEER
ZOO AUTHORITY OF KARNATAKA,
MYSORE

[Signature]
EXECUTIVE DIRECTOR AND
DEPUTY CONSERVATOR OF FOREST
SRI ATAL BIHARI VAJPAYEE ZOOLOGICAL PARK,
KAMALAPUR


The drawings of animal enclosure of Asiatic Lion to be constructed at Shri Atal Bihari Vajpayee Zoological Park, Karnataka were placed before the 105th Meeting of the Expert Group on Zoo Designing, Central Zoo Authority held on July 11, 2021 and the observations of the Expert Group on Zoo Designing, Central Zoo Authority was communicated to the Zoo vide letter dy. dispatch no. 1/36906/2023 dated 02.01.2023. The zoo submitted the satisfactory compliance to the observation vide e-mail dt. 23.02.2023.

[Signature] Authenticated
सरस्य साधेय/Member Secretary
केन्द्रीय सिडियाघर प्राधिकरण/Central Zoo Authority
पर्यावरण वन और जलवायु परिवर्तन नंजालय
Ministry of Environment, Forest & Climate Change
भारत सरकार, नई दिल्ली
Govt. of India, New Delhi
Deved Kumar
CENTRAL ZOO AUTHORITY OF INDIA


PLAN SHOWING PROPOSED LION HOLDING ROOM AT SRI ATAL BIHARI VAJPAYEE ZOOLOGICAL PARK KAMALAPUR

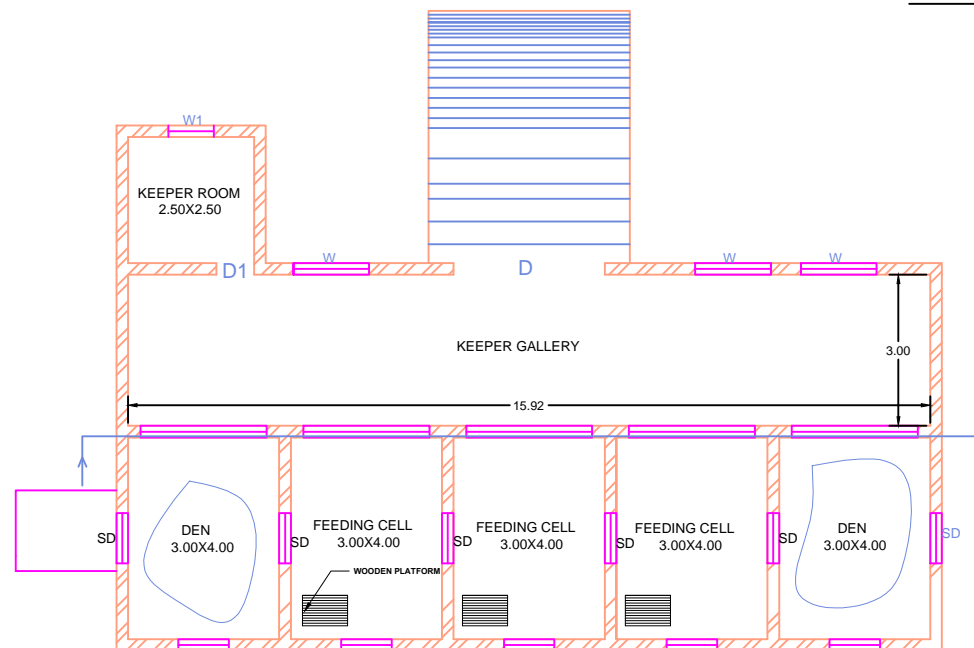

PLAN OF HOLDING ROOM

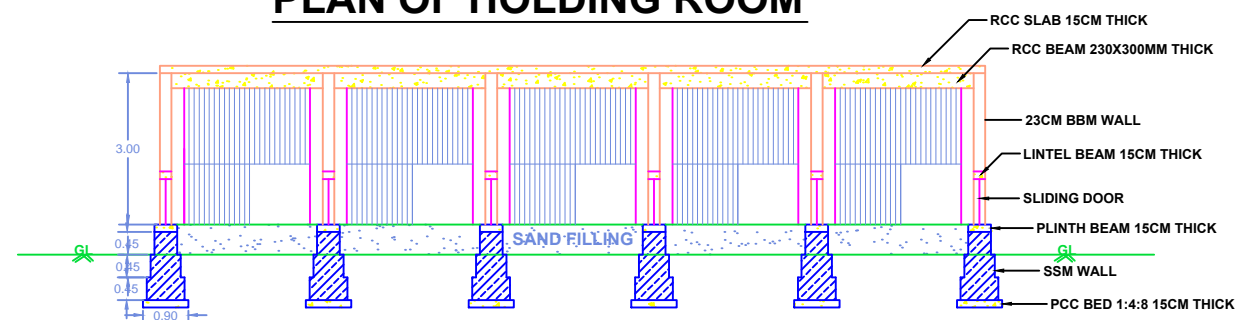

CROSS SECTION @ A-A

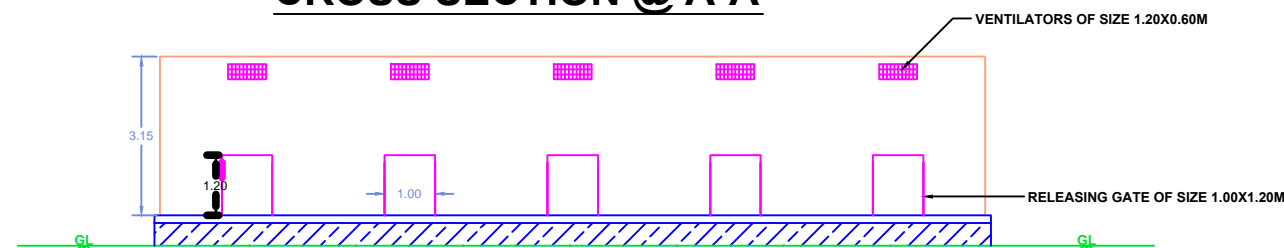


FRONT ELEVATION

EXECUTIVE ENGINEER
ZOO AUTHORITY OF KARNATAKA,
MYSORE

EXECUTIVE DIRECTOR AND
DEPUTY CONSERVATOR OF FOREST
SRI ATAL BIHARI VAJPAYEE ZOOLOGICAL PARK,
KAMALAPUR

The drawings of animal enclosure of Asiatic Lion to be constructed at Shri Atal Bihari Vajpayee Zoological Park, Karnataka were placed before the 105th Meeting of the Expert Group on Zoo Designing, Central Zoo Authority held on July 11, 2021 and the observations of the Expert Group on Zoo Designing, Central Zoo Authority was communicated to the Zoo vide letter dy. dispatch no. 1/36906/2023 dated 02.01.2023. The zoo submitted the satisfactory compliance to the observation vide e-mail dt. 23.02.2023.

Authenticated
सदस्य सचिव/Member Secretary
केन्द्रीय सिंहगिरि प्रशासन/ Central Zoo Authority
पर्यावरण वन और जलवायु परिवर्तन मंत्रालय
Ministry of Environment, Forest & Climate Change
भारत सरकार, नई दिल्ली
Govt. of India, New Delhi

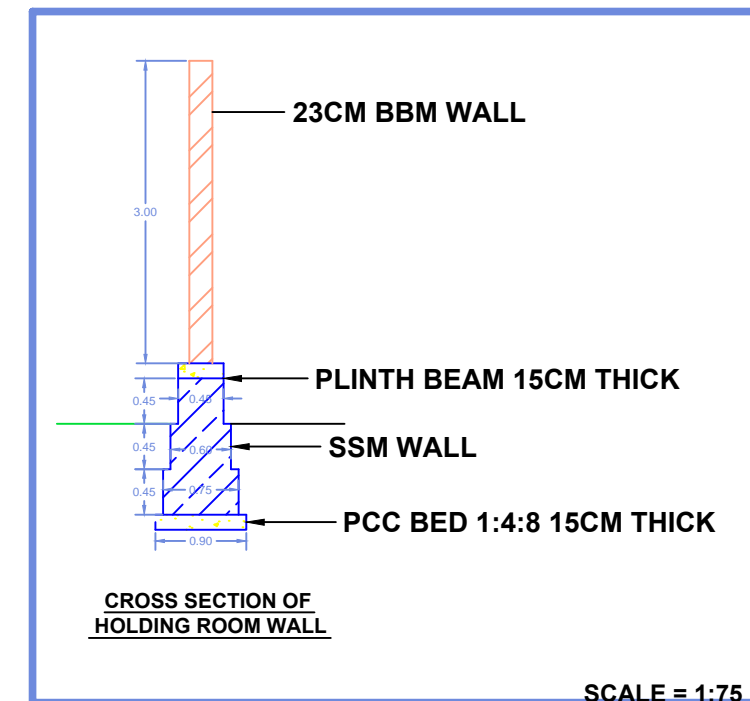

SCALE = 1:75

LEGEND


DOOR (D)	1.50X2.10M
DOOR (D1)	0.75X2.10M
FRONT GRILL OPENING	2.50X2.70M
WINDOW (W)	1.50X1.10M
WINDOW (W1)	0.90X1.10M
VENTILATOR (V)	1.20X0.45M
SLIDING DOOR (SD)	1.00X1.20M
RELEASING DOOR (RD)	1.00X1.20M

VP - VIEW POINT

ALL DIMENSIONS ARE IN METER

SCALE OF MAP = 1:150

SCALE = 1:200

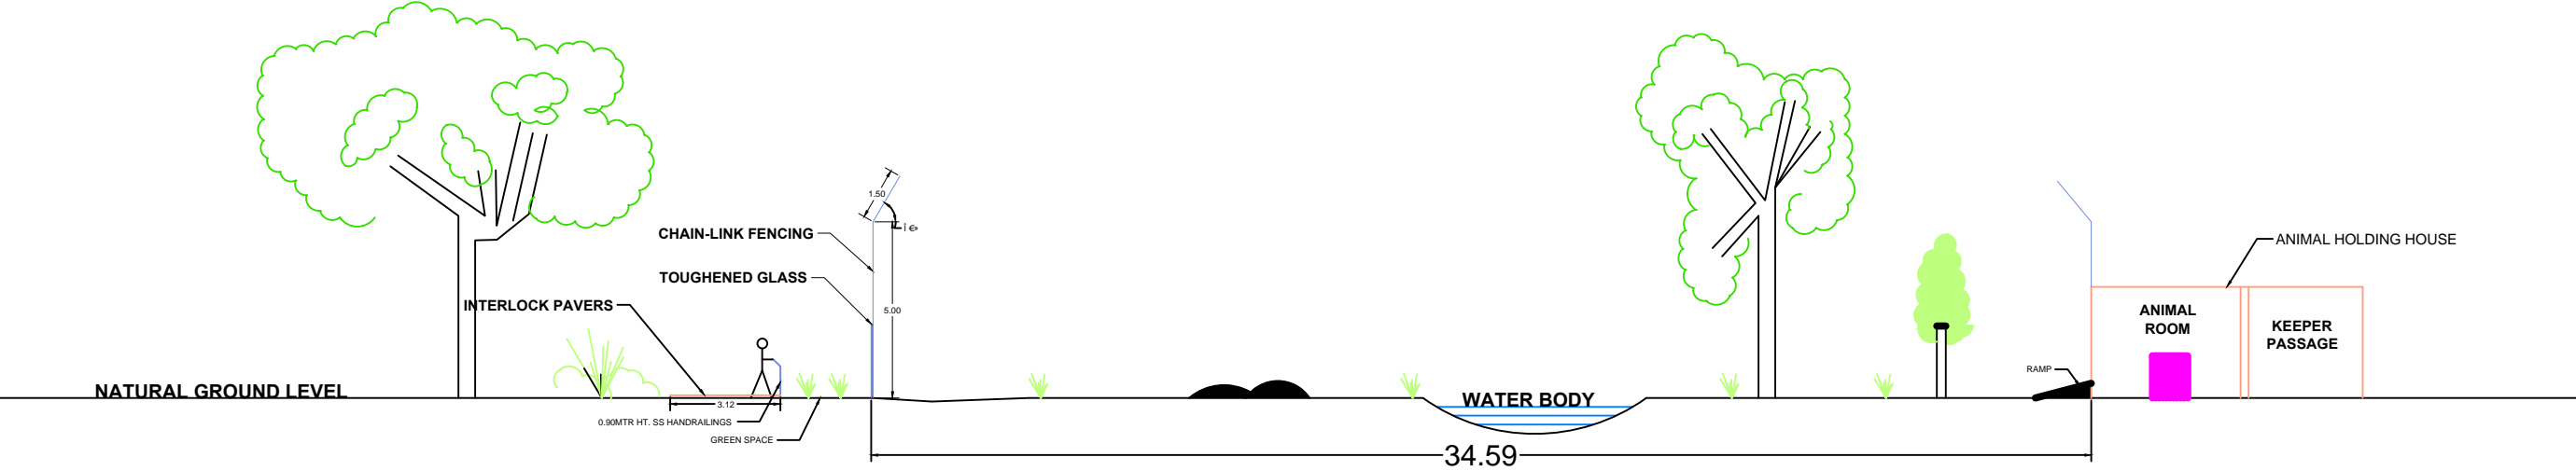

SECTIONAL ELEVATION OF LION ENCLOSURE

EXECUTIVE ENGINEER
ZOO AUTHORITY OF KARNATAKA,
MYSORE

EXECUTIVE DIRECTOR AND
DEPUTY CONSERVATOR OF FOREST
SRI ATAL BIHARI VAJPAYEE ZOOLOGICAL PARK,
KAMALAPUR

The drawings of animal enclosure of Asiatic Lion to be constructed at Shri Atal Bihari Vajpayee Zoological Park, Karnataka were placed before the 105th Meeting of the Expert Group on Zoo Designing, Central Zoo Authority held on July 11, 2021 and the observations of the Expert Group on Zoo Designing, Central Zoo Authority was communicated to the Zoo vide letter dy. dispatch no. 1/36906/2023 dated 02.01.2023. The zoo submitted the satisfactory compliance to the observation vide e-mail dt. 23.02.2023.

Authenticated
सदस्य, सचिव/Member Secretary
केन्द्रीय विज्ञानपरामर्शिका/ Central Zoo Authority
पर्यावरण वन और जलवायु परिवर्तन मंत्रालय
Ministry of Environment, Forest & Climate Change
भारत सरकार, नई दिल्ली
Govt. of India, New Delhi

