


PLAN SHOWING PROPOSED MOUSE DEER ENCLOSURE AT SRI ATAL BIHARI VAJPAYEE ZOOLOGICAL PARK KAMALAPUR

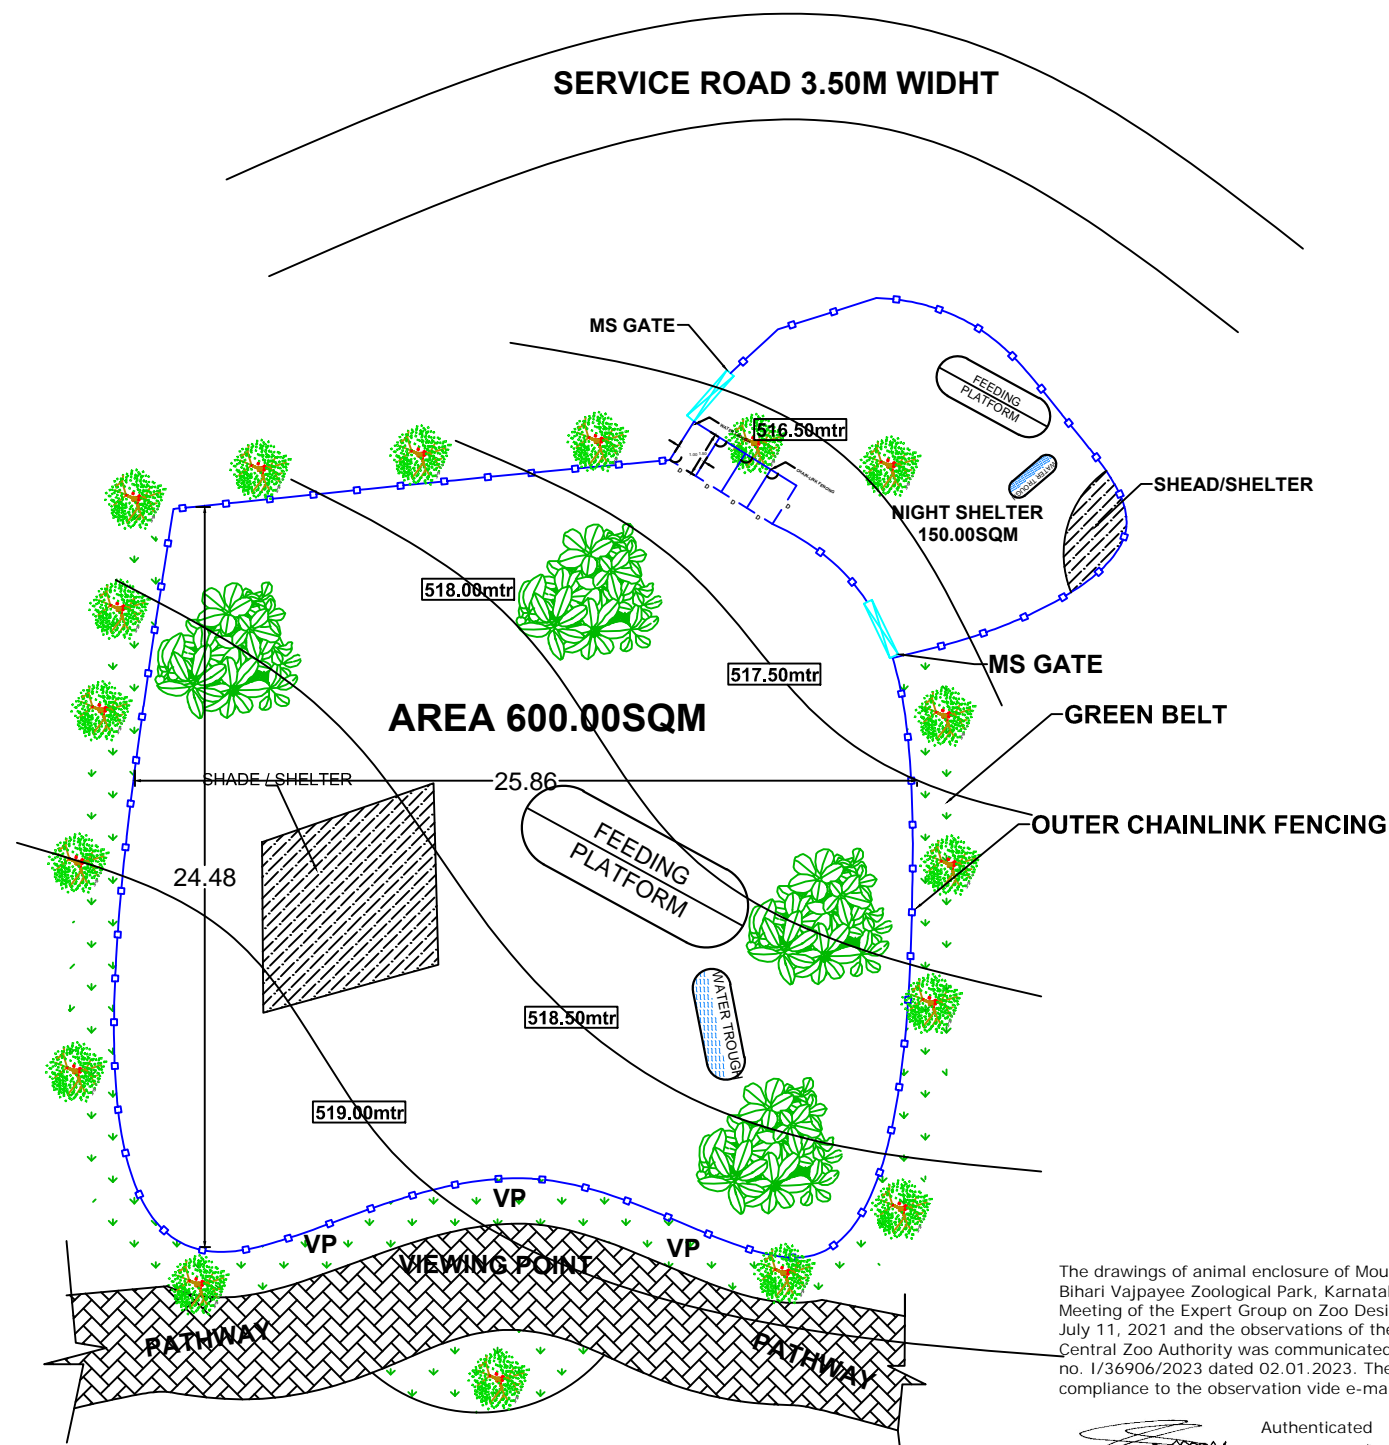




The drawings of animal enclosure of Mouse deer to be constructed at Shri Atal Bihari Vajpayee Zoological Park, Karnataka were placed before the 105th Meeting of the Expert Group on Zoo Designing, Central Zoo Authority held on July 11, 2021 and the observations of the Expert Group on Zoo Designing, Central Zoo Authority was communicated to the Zoo vide letter dy. dispatch no. 1/36906/2023 dated 02.01.2023. The zoo submitted the satisfactory compliance to the observation vide e-mail dt. 23.02.2023.

Authenticated
वरुण शर्मा / Member Secretary
केन्द्रीय विज्ञानपरामर्श समिति / Central Zoo Authority
पर्यावरण वन और जलवायु परिवर्तन मंत्रालय
Ministry of Environment, Forest & Climate Change
भारत सरकार, नई दिल्ली
Govt. of India, New Delhi




Executive Engineer
Zoo authority of Karnataka

Executive Director and
Deputy Conservator of Forests
Atal Bihari Vajpayee Zoological park
Kamalapura,

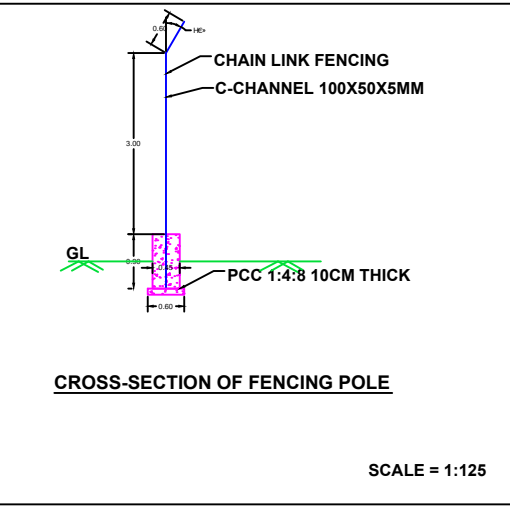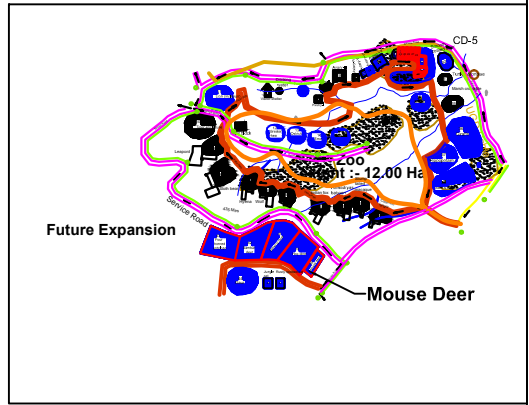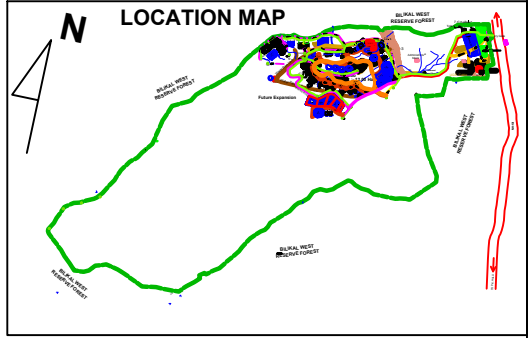

LEGEND		
NAME: MOUSE DEER ENCLOSURE		
GATE	2.00X2.10	
ALL DIMENSIONS ARE IN METER		
SCALE = 1:250		
DRAWN BY	CHECKED BY	SIGNED BY

ELEVATION OF ANIMAL CELL FOR PROPOSED MOUSE DEER ENCLOSURE AT SRI ATAL BIHARI VAJPAYEE ZOOLOGICAL PARK KAMALAPUR

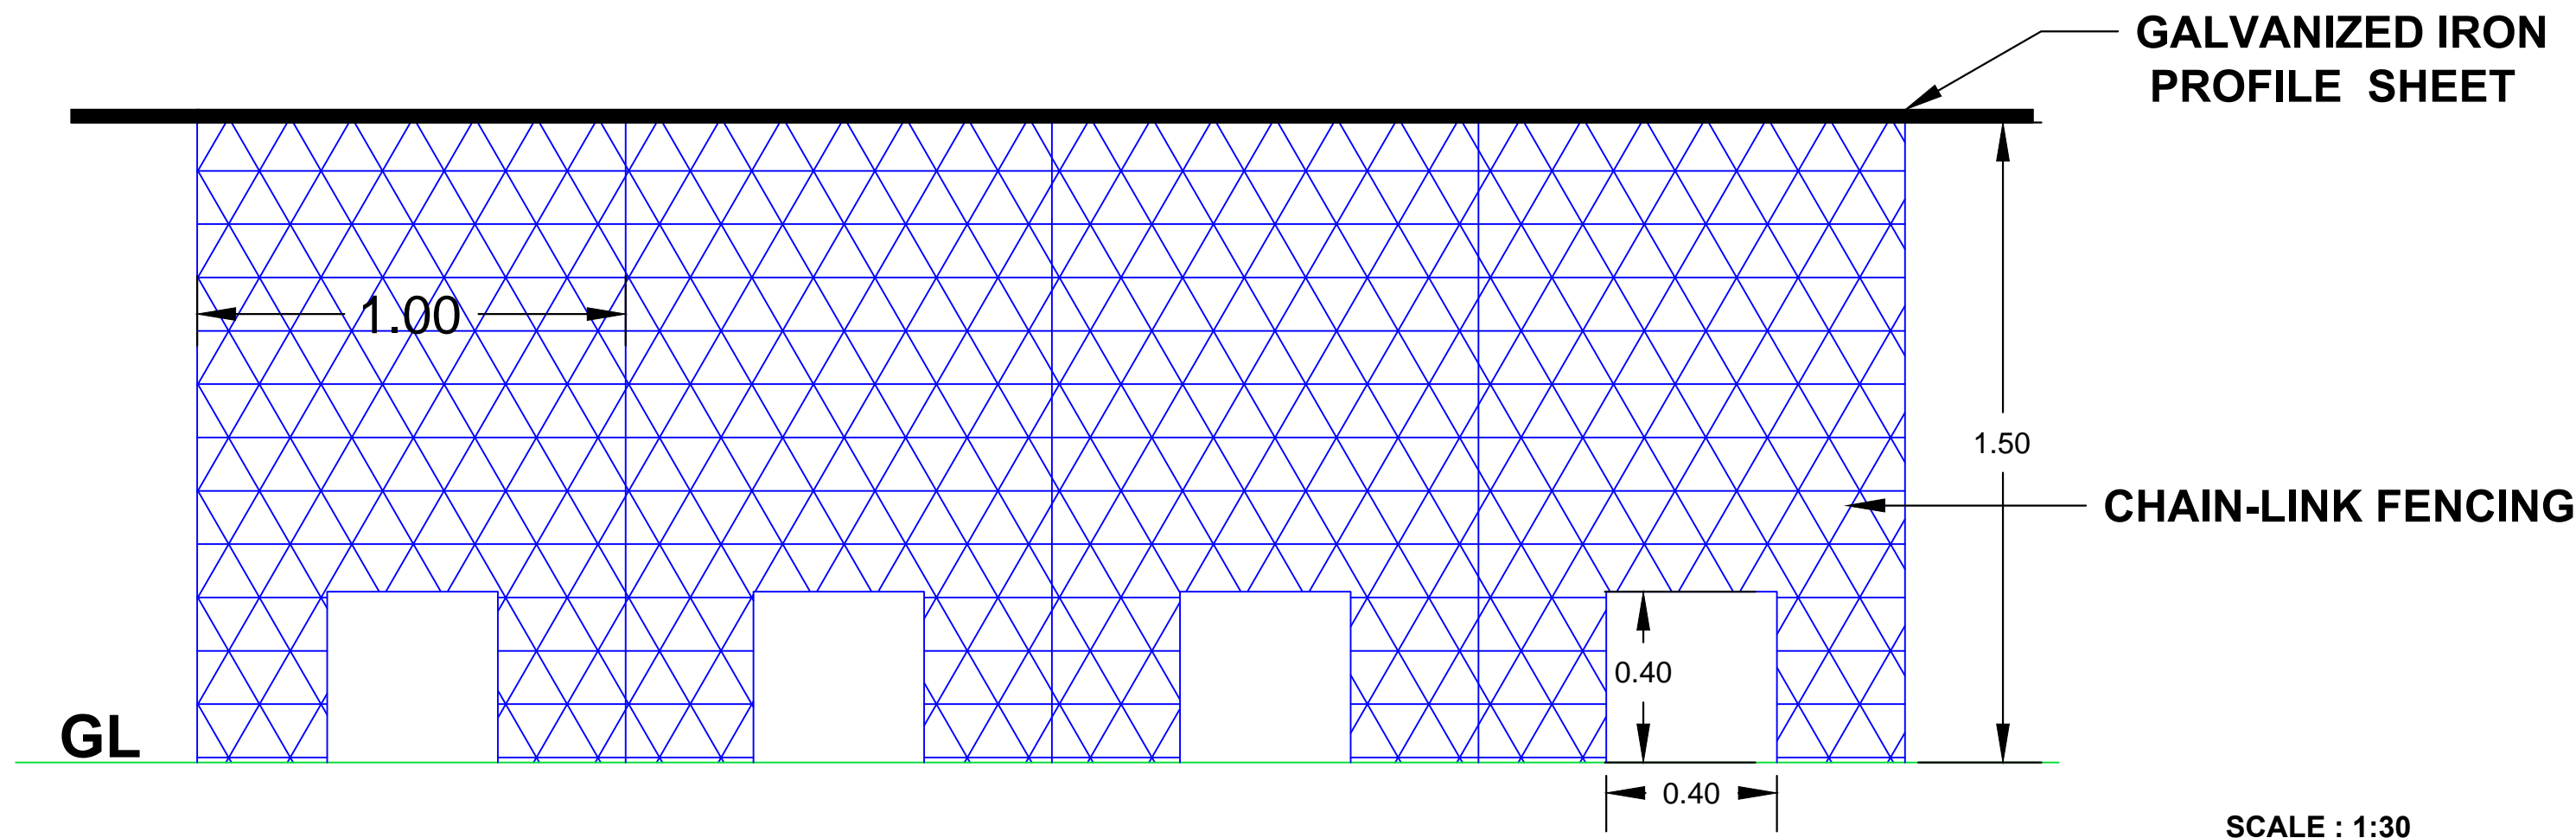

H. L. S. S.

Executive Engineer
Zoo authority of Karnataka

Executive Director and
Deputy Conservator of Forests
Atal Bihari Vajpayee Zoological park
Kamalapura,


The drawings of animal enclosure of Mouse deer to be constructed at Shri Atal Bihari Vajpayee Zoological Park, Karnataka were placed before the 105th Meeting of the Expert Group on Zoo Designing, Central Zoo Authority held on July 11, 2021 and the observations of the Expert Group on Zoo Designing, Central Zoo Authority was communicated to the Zoo vide letter dy. dispatch no. 1/36906/2023 dated 02.01.2023. The zoo submitted the satisfactory compliance to the observation vide e-mail dt. 23.02.2023.

Authenticated
सदस्य सचिव/Member Secretary
केन्द्रीय चिड़ियाघर प्राधिकरण/Central Zoo Authority
पर्यावरण वन और जलवायु परिवर्तन मंत्रालय
Ministry of Environment, Forest & Climate Change
नगर सरकार, नई दिल्ली
Govt. of India, New Delhi



SECTIONAL ELEVATION OF PROPOSED MOUSE DEER ENCLOSURE
AT SRI ATAL BIHARI VAJPAYEE ZOOLOGICAL PARK KAMALAPUR

SCALE = 1:150

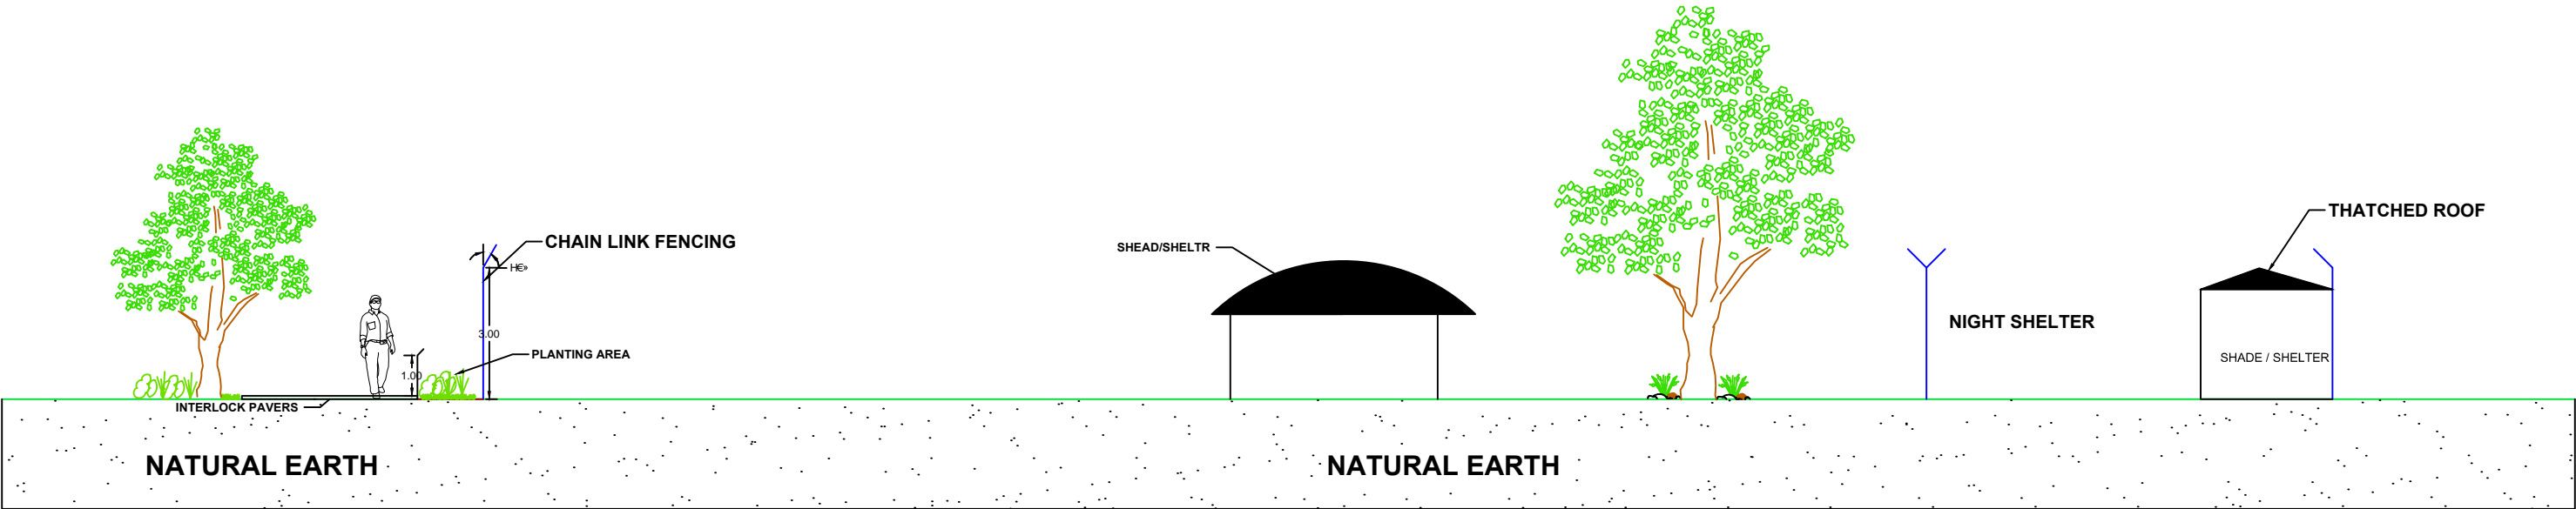

Executive Engineer
Zoo authority of Karnataka

Executive Director and
Deputy Conservator of Forests
Atal Bihari Vajpayee Zoological park
Kamalapura,

The drawings of animal enclosure of Mouse deer to be constructed at Shri Atal Bihari Vajpayee Zoological Park, Karnataka were placed before the 105th Meeting of the Expert Group on Zoo Designing, Central Zoo Authority held on July 11, 2021 and the observations of the Expert Group on Zoo Designing, Central Zoo Authority was communicated to the Zoo vide letter dy. dispatch no. I/36906/2023 dated 02.01.2023. The zoo submitted the satisfactory compliance to the observation vide e-mail dt. 23.02.2023.

सदस्य सचिव / Member Secretary
केन्द्रीय विज्ञानपर्यटन प्राधिकरण / Central Zoo Authority
पर्यावरण एवं जलवायु परिवर्तन विभाग
Ministry of Environment, Forest & Climate Change
भारत सरकार, नई दिल्ली
Govt. of India, New Delhi

Authenticated

