



ANIMAL RESCUE CENTER : PLAN

NAGALAND ZOOLOGICAL PARK, DIMAPUR

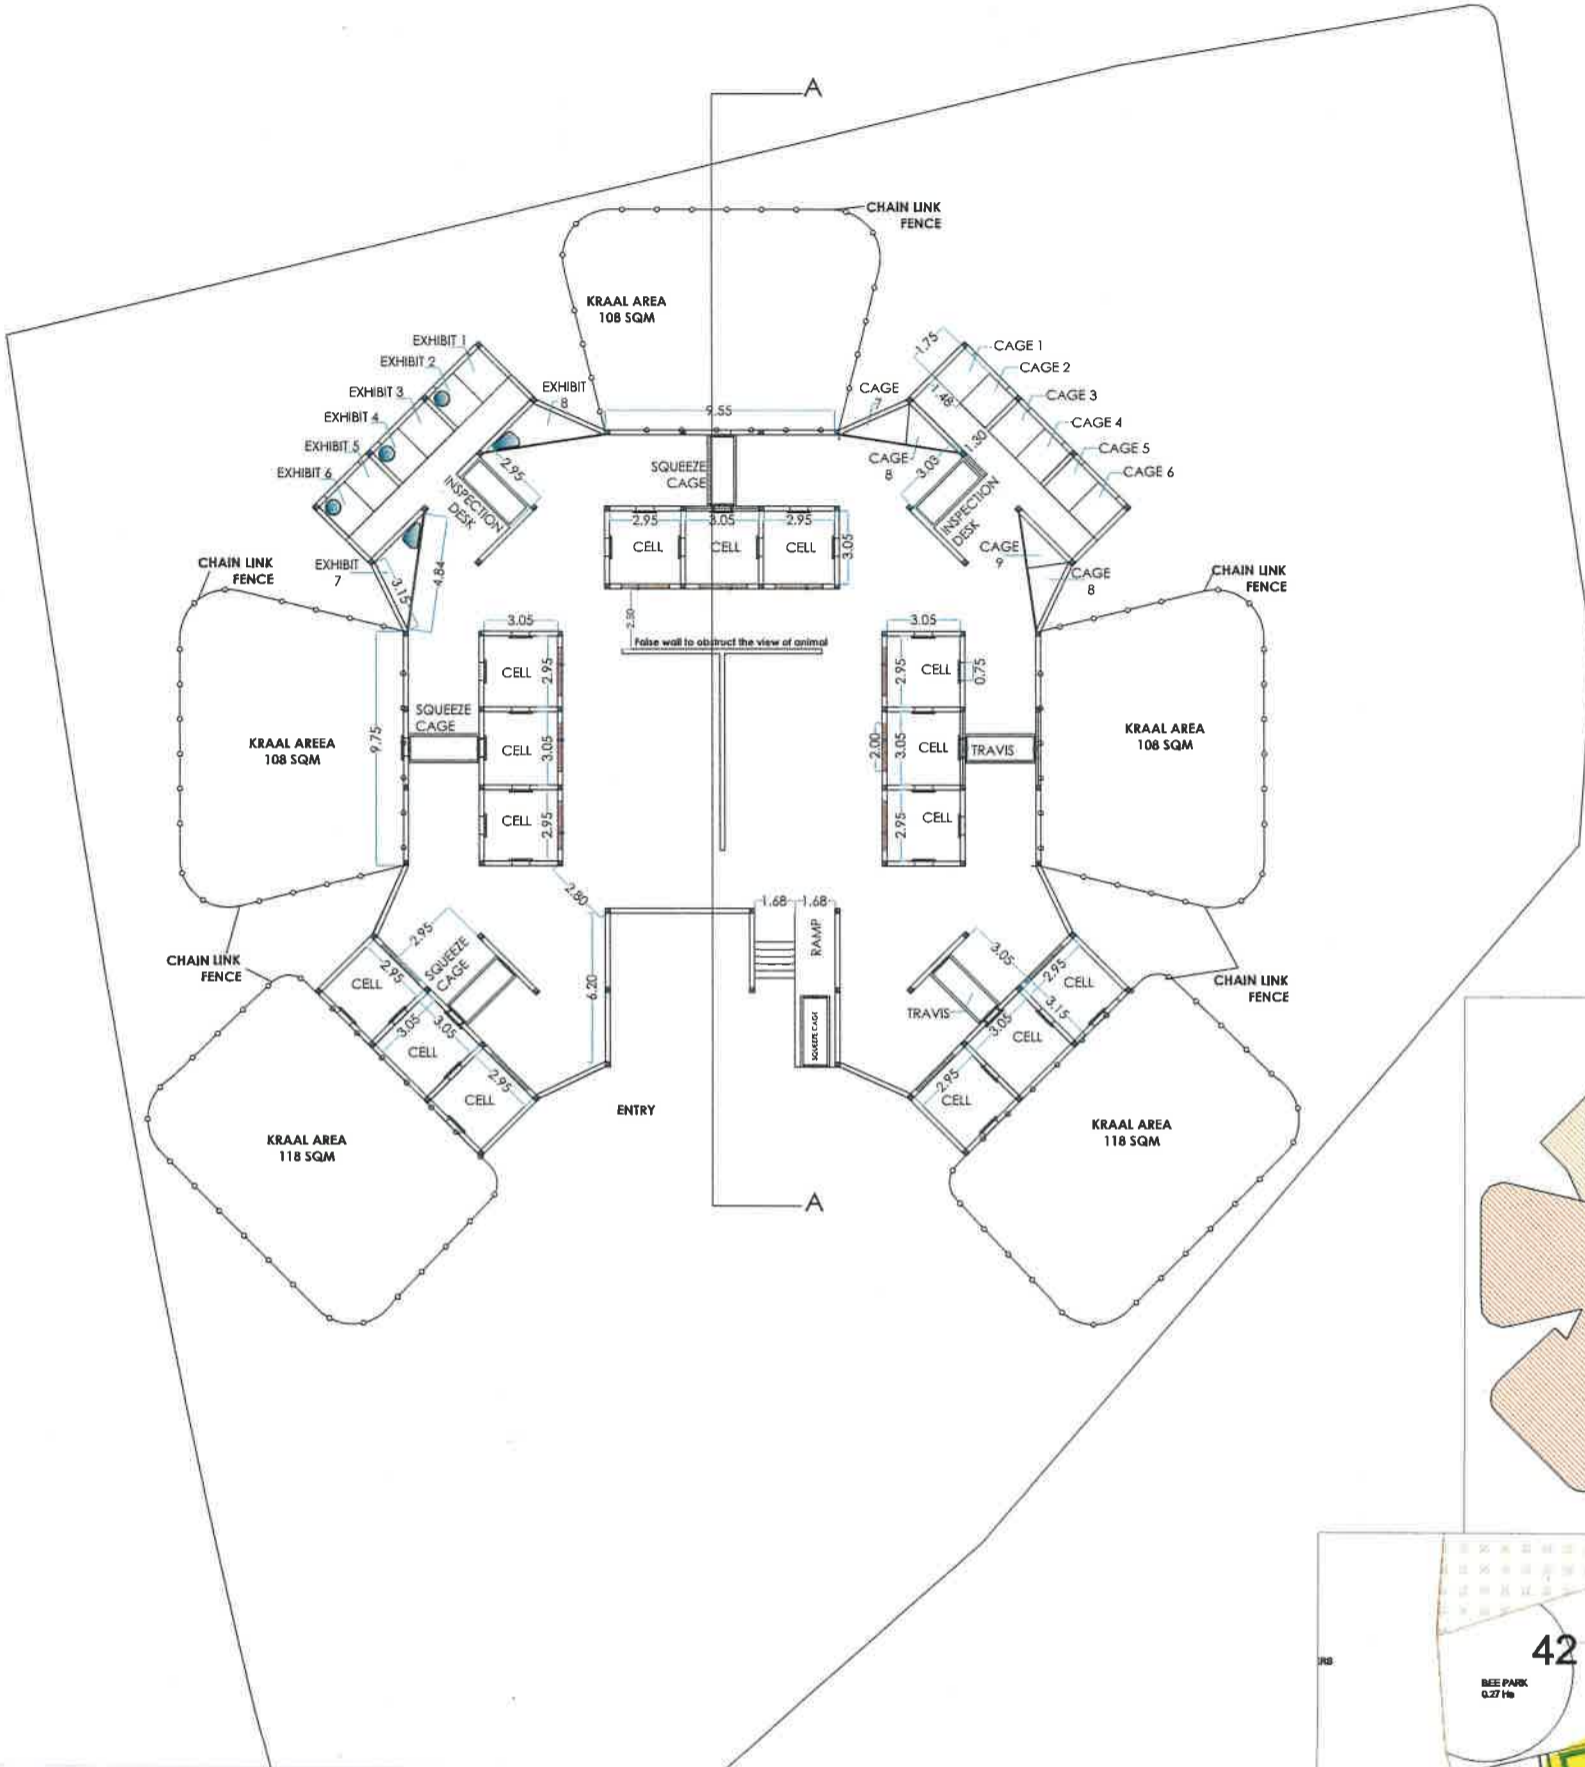

KEY PLAN

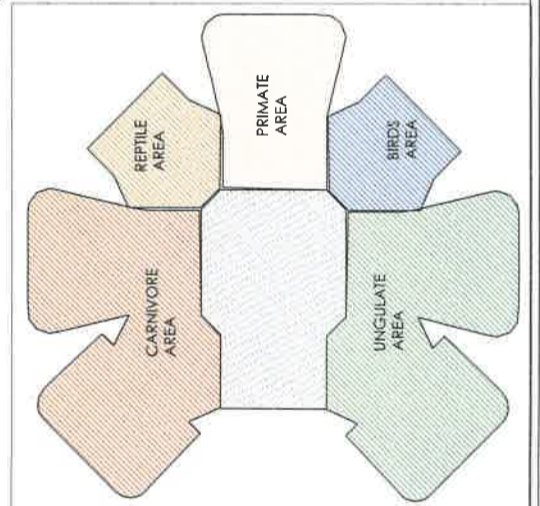


The Design of the Animal Rescue Centre at Nagaland Zoological Park, Rangapahar, Dimapur, Nagaland was approved by the Expert Group on Zoo Designing of the Central Zoo Authority in its 88th Meeting held on 24.09.2019.

15.11.19



LOCATION PLAN

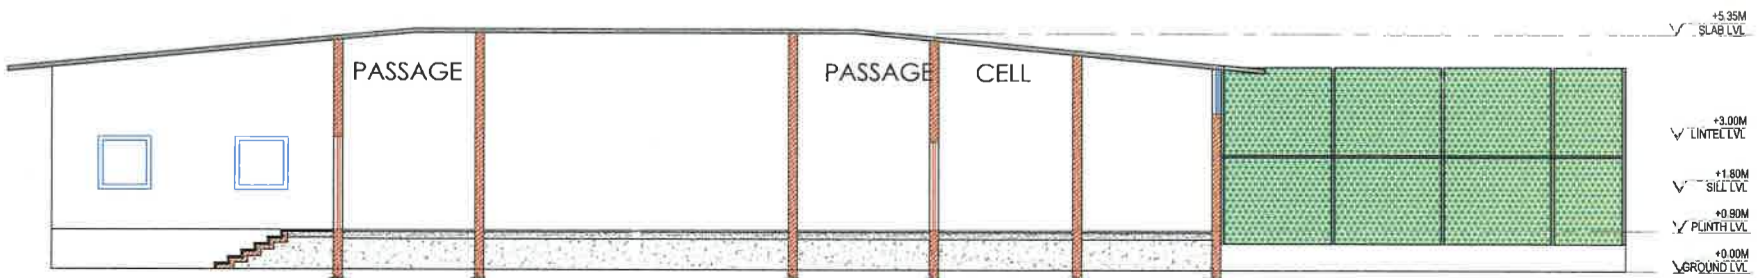

SECTION AA

ANIMAL RESCUE CENTER, NZP

Assistant Conservator of Forest
UC Nagaland Zoological Park
Rangapahar : Nagaland



Director
Nagaland Zoological Park
Rangapahar : Nagaland

DRG. No. NZP-ARC-1
DRAWING TITLE ANIMAL RESCUE CENTER EXHIBIT (LAYOUT PLAN)
OWNERS NAME FOREST DEPARTMENT, NAGALAND
DATE : 24/09/2019
Scale 1:30

PLAN, DRAWN & CHECKED BY:
• ABHISHEK SHARMA, B.Tech (Civil)
• AVINASH SHARMA, B.Arch



LEARN NATURE CONSULTANTS
D-18, SECTOR-2, ANANTI VIKAS, DIMAPUR, (C.G.)
PH: 0771-2443855, 2443462, FAX: 0771-2443765
E-MAIL: LNC@LEARNATURE.COM
LNC@LEARNATURE.COM
VISIT US AT: HTTP://WWW.LEARNATURE.COM