



1 SECTION 1
1:75

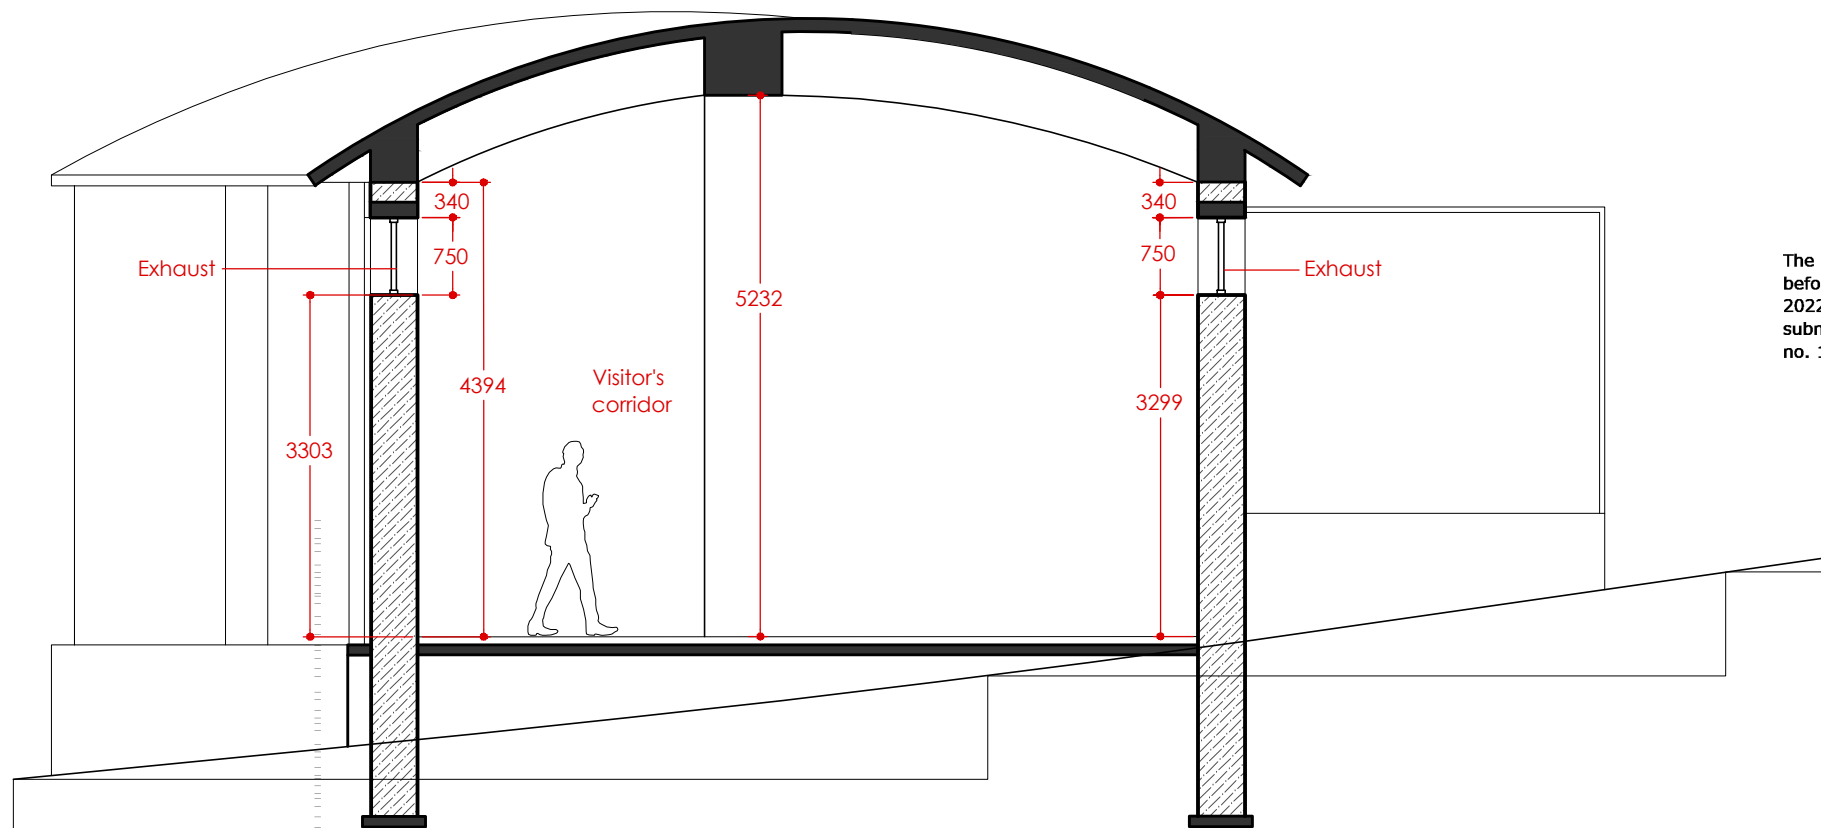

2 SECTION 2
1:75

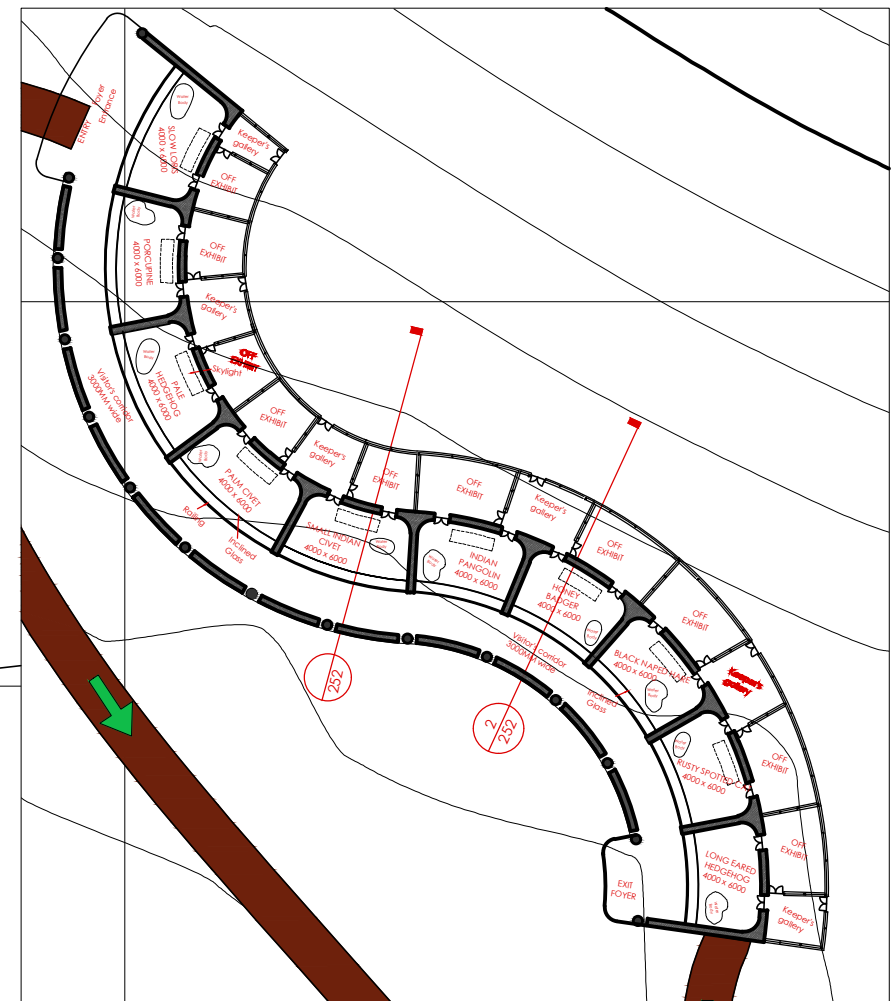

3 KEY PLAN
1:500

The drawings of Nocturnal House to be constructed at the Sajjangarh Biological Park, Rajasthan were placed before the 106th Meeting of the Expert Group on Zoo Designing, Central Zoo Authority held on December 20-21, 2022, and the observations were communicated vide letter no. I/39042/2023 dt. 28.02.2023. The compliance submitted from your end dt. 31/03/2023. The approval was communicated to the Zoo vide letter computer file no. 147088, dated 07.04.2023.

सदस्य सचिव/Member Secretary
केन्द्रीय सिंघापर प्राधिकरण/Central Zoo Authority
पर्यावरण वन और जलवायु परिवर्तन विभाग
Ministry of Environment, Forest & Climate Change
भारत सरकार, नई दिल्ली
Govt. of India, New Delhi

Authenticated



(अजय चितौड़ा).I.F.S.
उप वन संरक्षक
वन्यजीव, उदयपुर

SANJEEV GUPTA ARCHITECTS
S. R. GUPTA
SANJEEV GUPTA
CA/83/02667



SANJEEV GUPTA
ARCHITECTS


COA Reg No. CA/83/07667
18 Civil Lines, Badi Road,
Udaipur- 313011, Rajasthan (India)
Ph. no. : 0294-2980390

issued in confidence. It should not be used, copied or reproduced without written permission.

GENERAL NOTES

All dimensions are in feet-inches unless mentioned otherwise. Dimensions shall not be scaled off the drawings. In case of any discrepancy between drawings, instructions shall be obtained before implementation. Work shall be carried out in accordance to the specifications mentioned.

AT SAJJANGARH, UDAIPUR

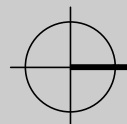

FOR DRAFT DISCUSSION 21/09/22 R0

Nocturnal house
Section

SGA/107