



LAYOUT MAP OF CENTRE FOR BEAR REHABILITATION AND CONSERVATION (CBRC); PAKKE TIGER RESERVE; SEIJOSA. GOVT. OF ARUNACHAL PRADESH.

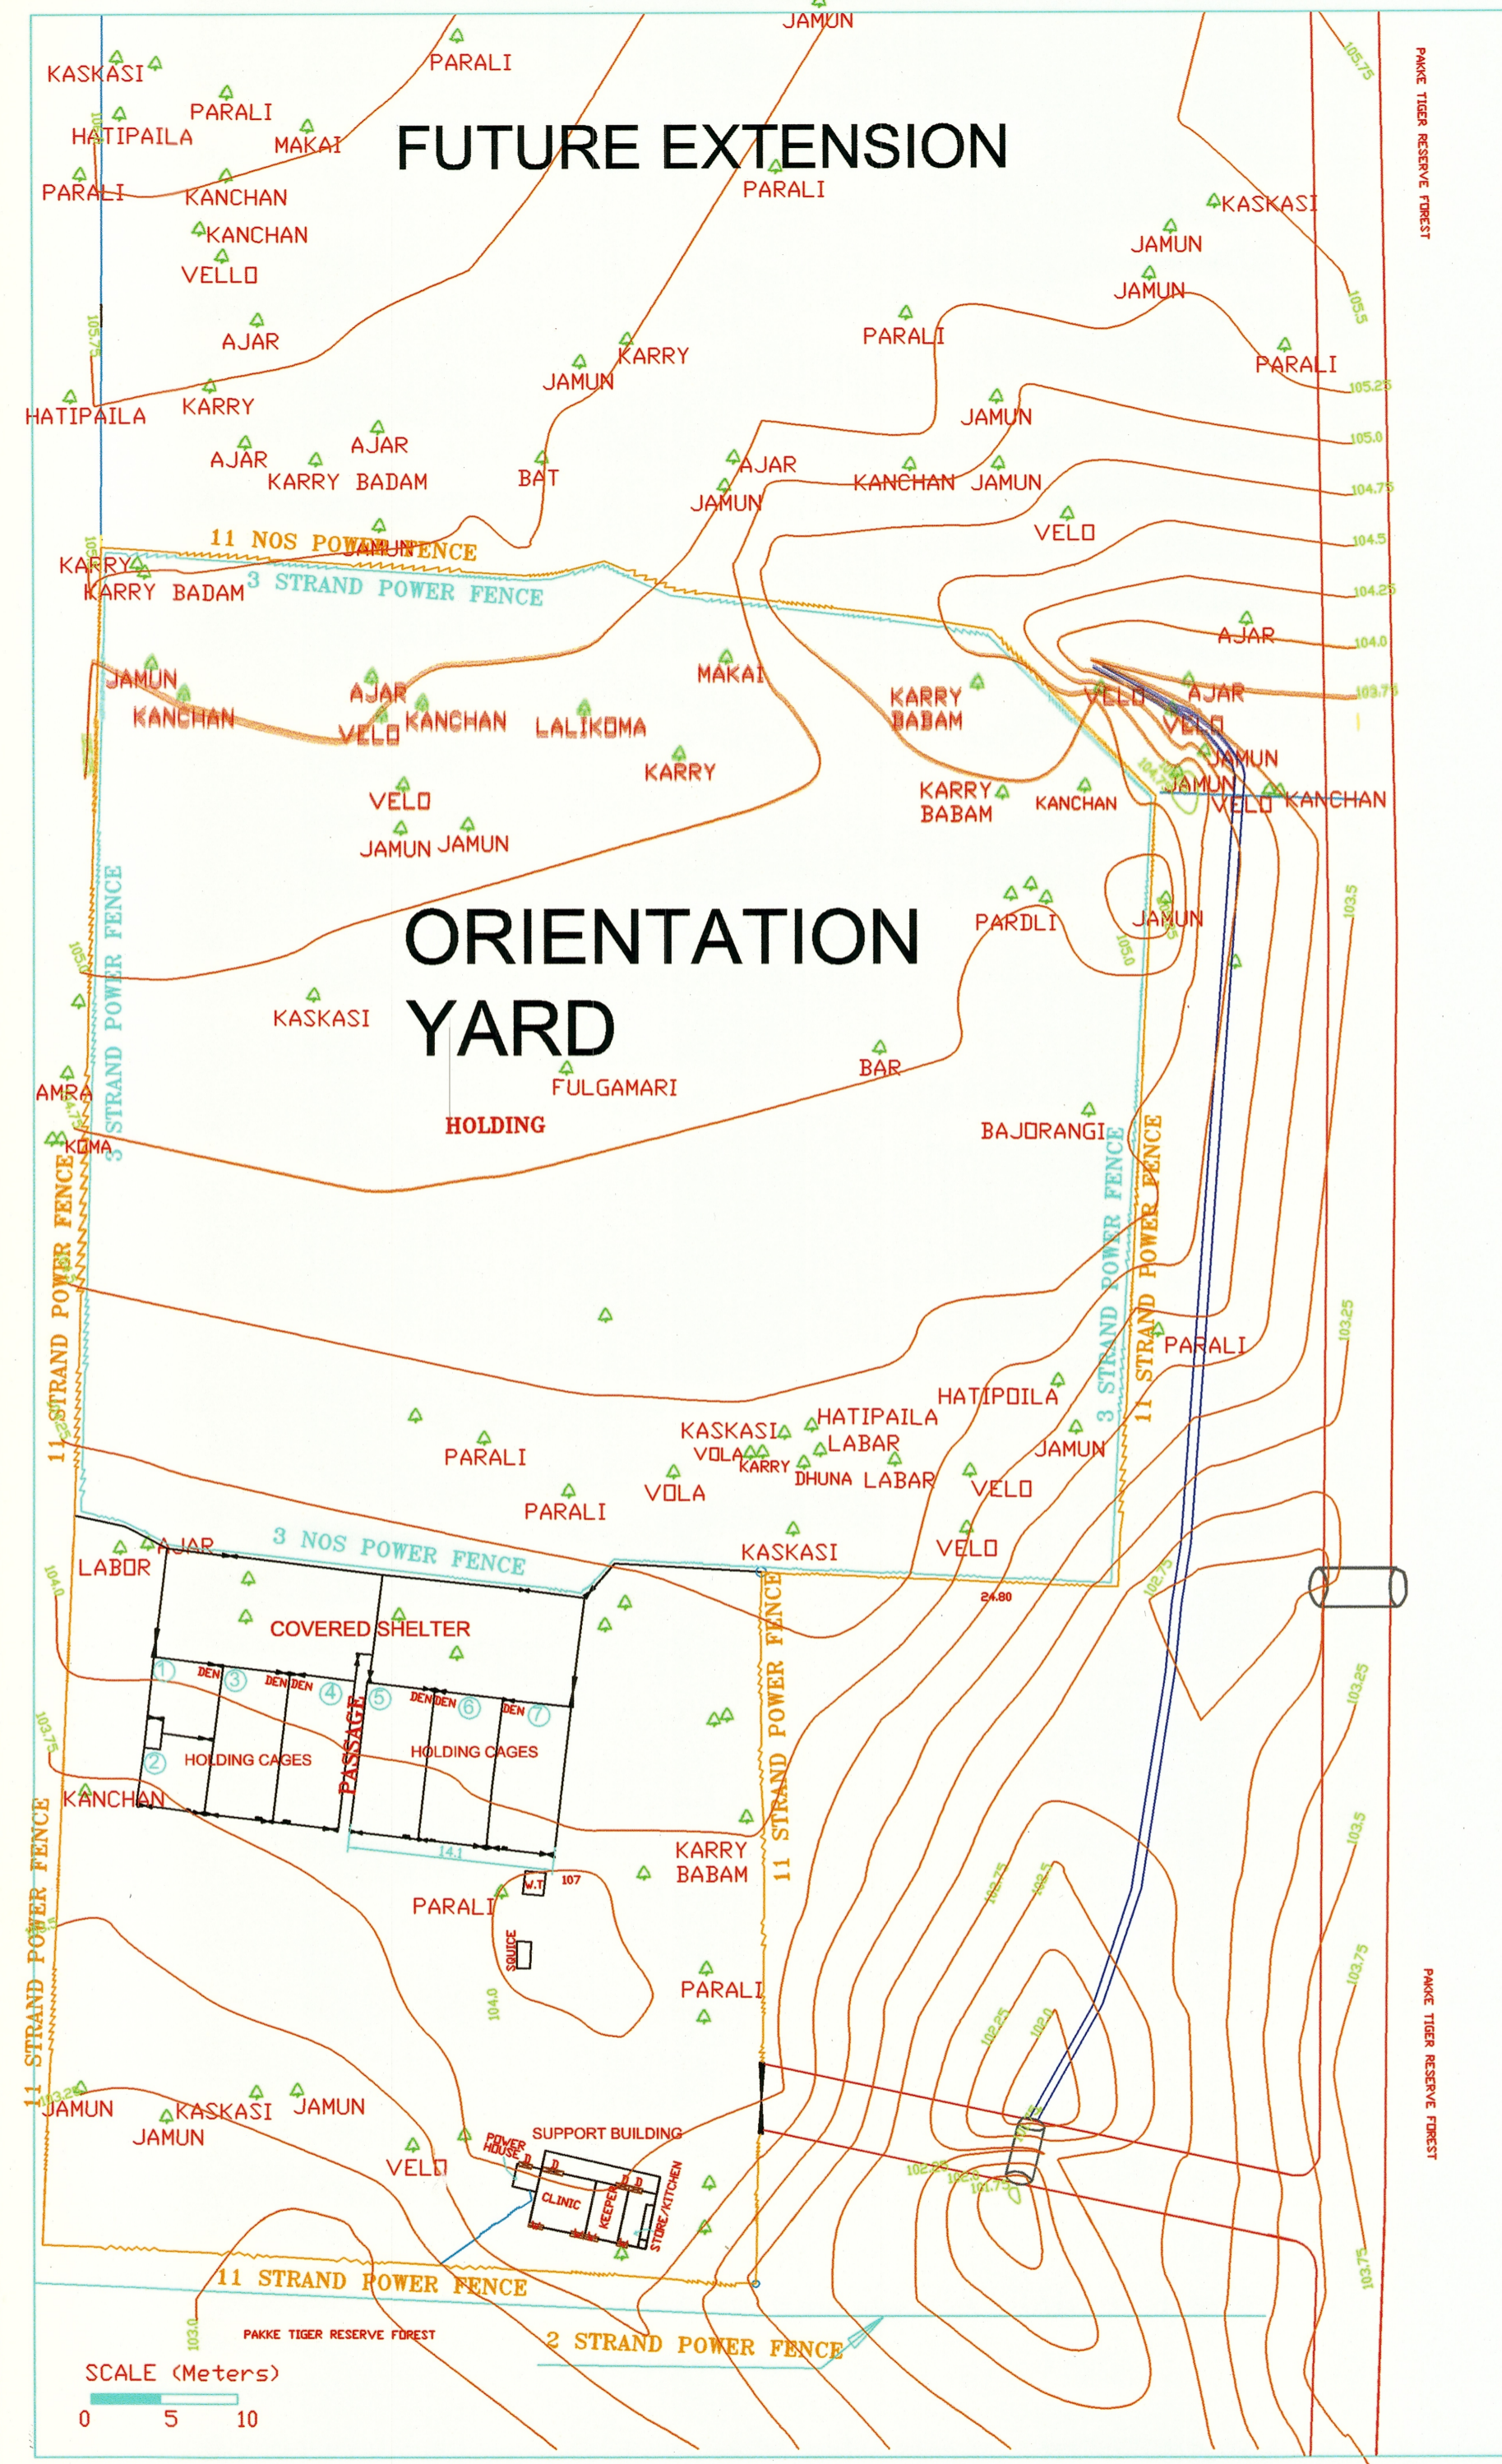

SHELTER AREA

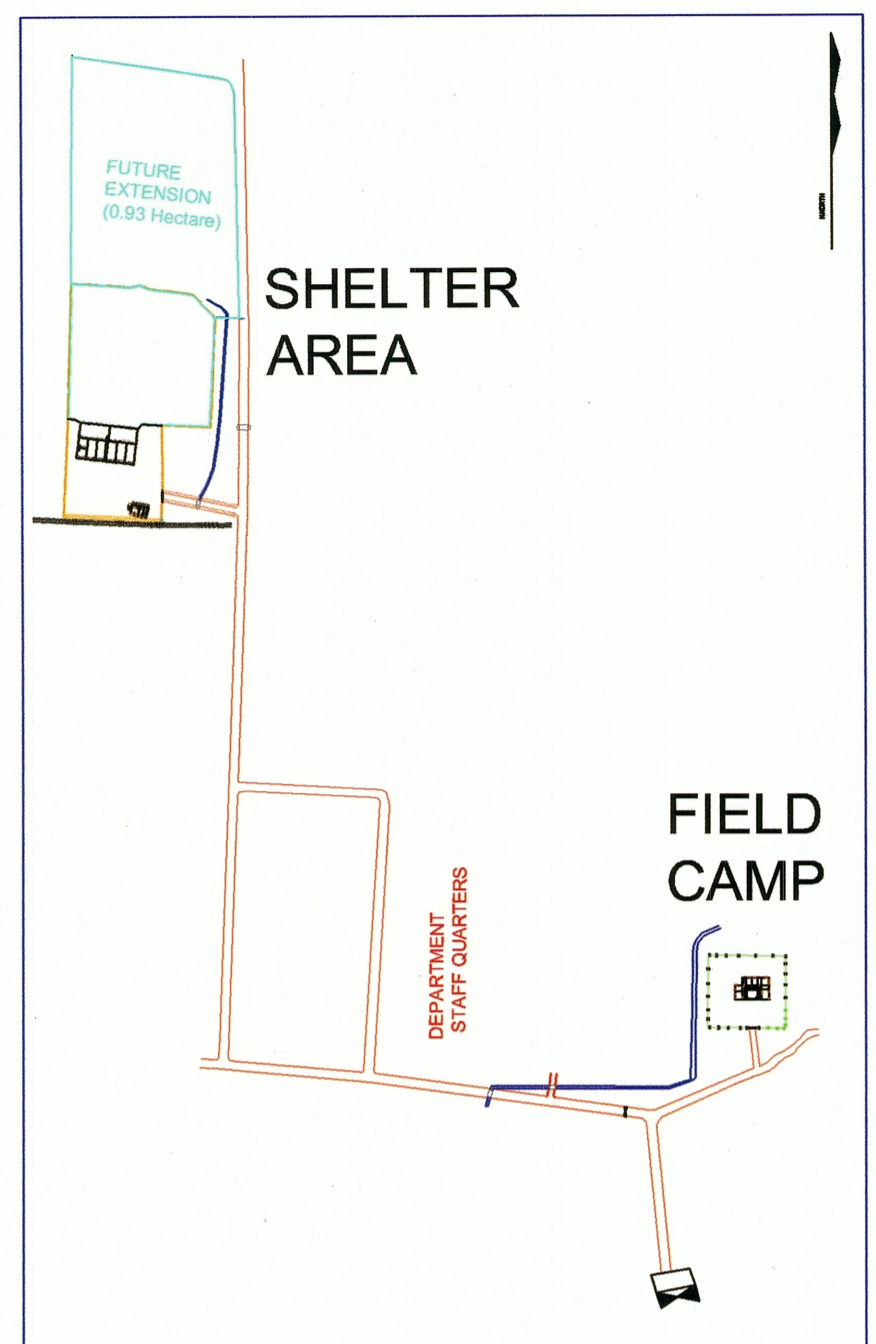


NO OF POWER FENCE	HIGHT IN METRE
3	GROUND LEVEL
11	GROUND LEVEL


LEGENDS:-

SL.NO.	DESCRIPTION	SYMBOL
1.	Road	
2.	Drain	
3.	3 Strand Power Fence	
4.	11 No Power Fence	
5.	Wire Fence	
6.	Electric Post	
7.	Hume Pipe	
8.	Ring Well	
9.	Tree	
10.	Nelson	
11.	Gate	
12.	Door=D / Window=W	

FIELD CAMP AREA = 0.14 Ha
 SHELTER AREA AREA = 0.97 Ha
 PROPOSED ADDITIONAL AREA = 0.93 Ha
 TOTAL AREA = 2.04 Ha
 TOTAL AREA = 5.04 Acar

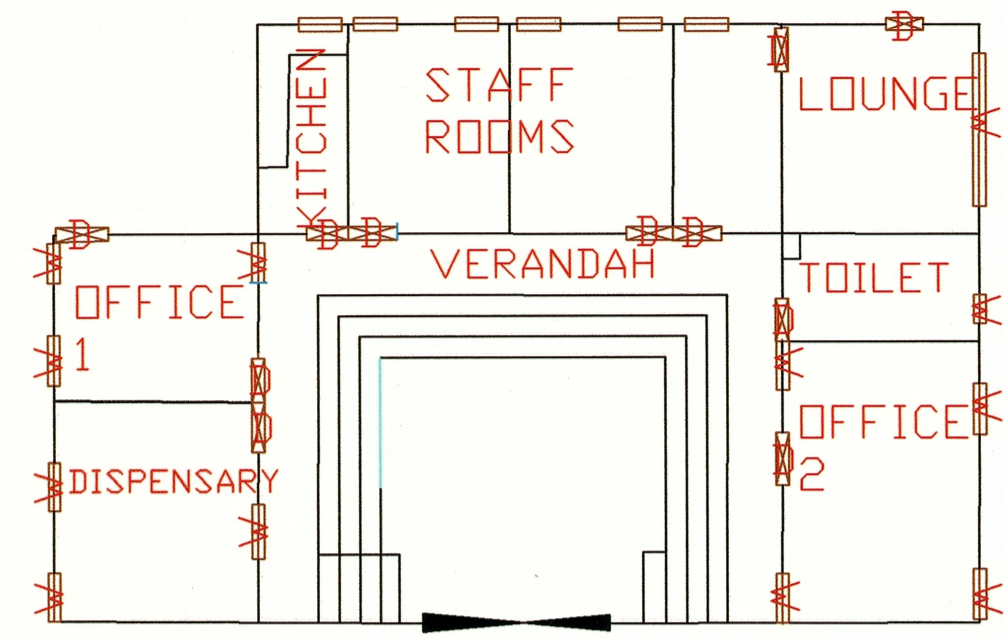

DETAIL OF A

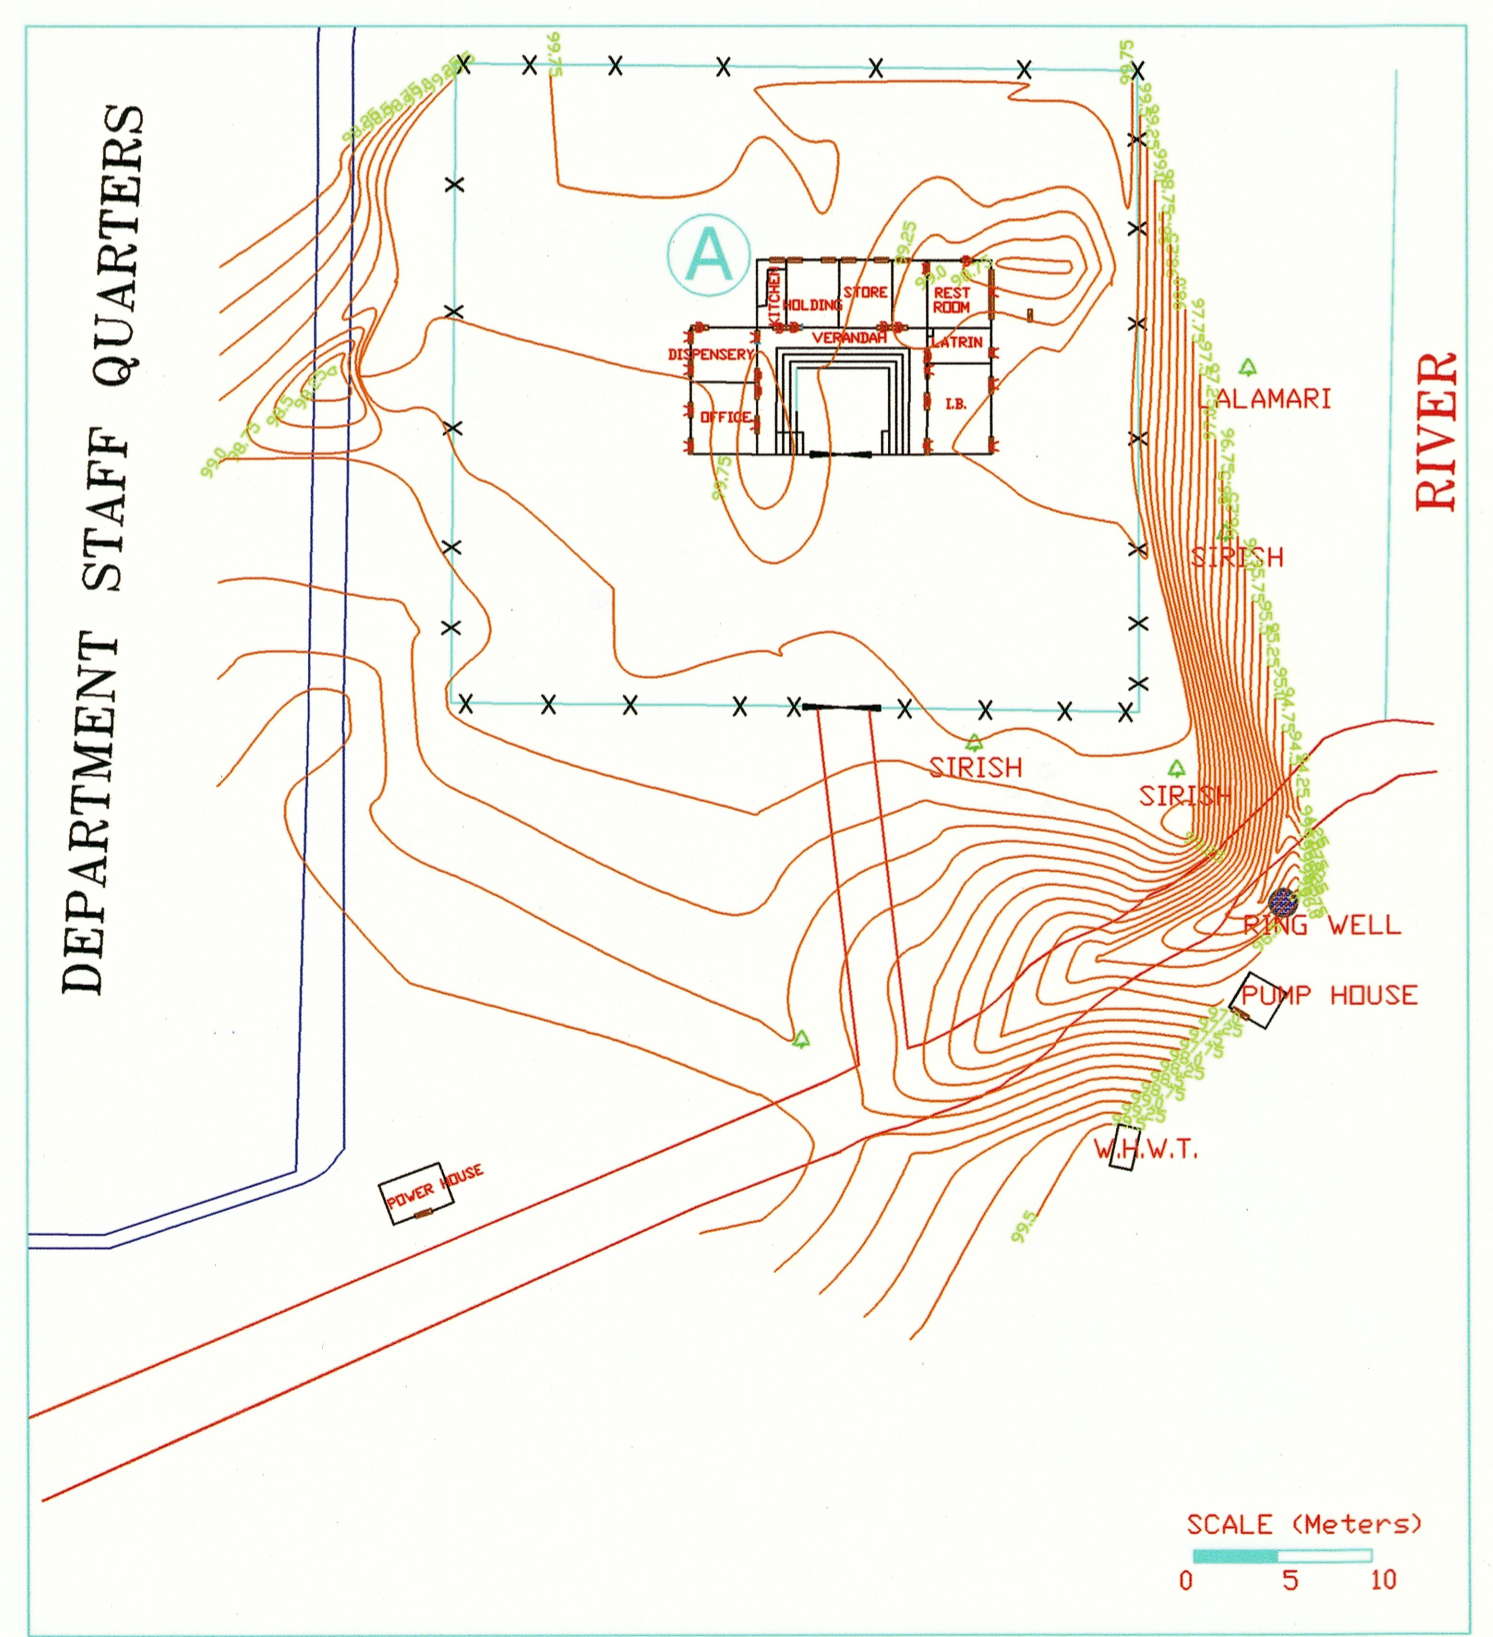

FIELD CAMP

SCALE (Meters)
 0 5 10

B.S. DONAL
 Member Secretary
 Central Zoo Authority
 Ministry of Environment & Forest
 Govt. of India, New Delhi
 This approval is subject to change,
 if any, as per the final Master Plan.