


12

# LAYOUT PLAN FOR RESCUE & REHABILITATION CENTRE ,AT GZRRK, JAMNAGAR , GUJARAT.

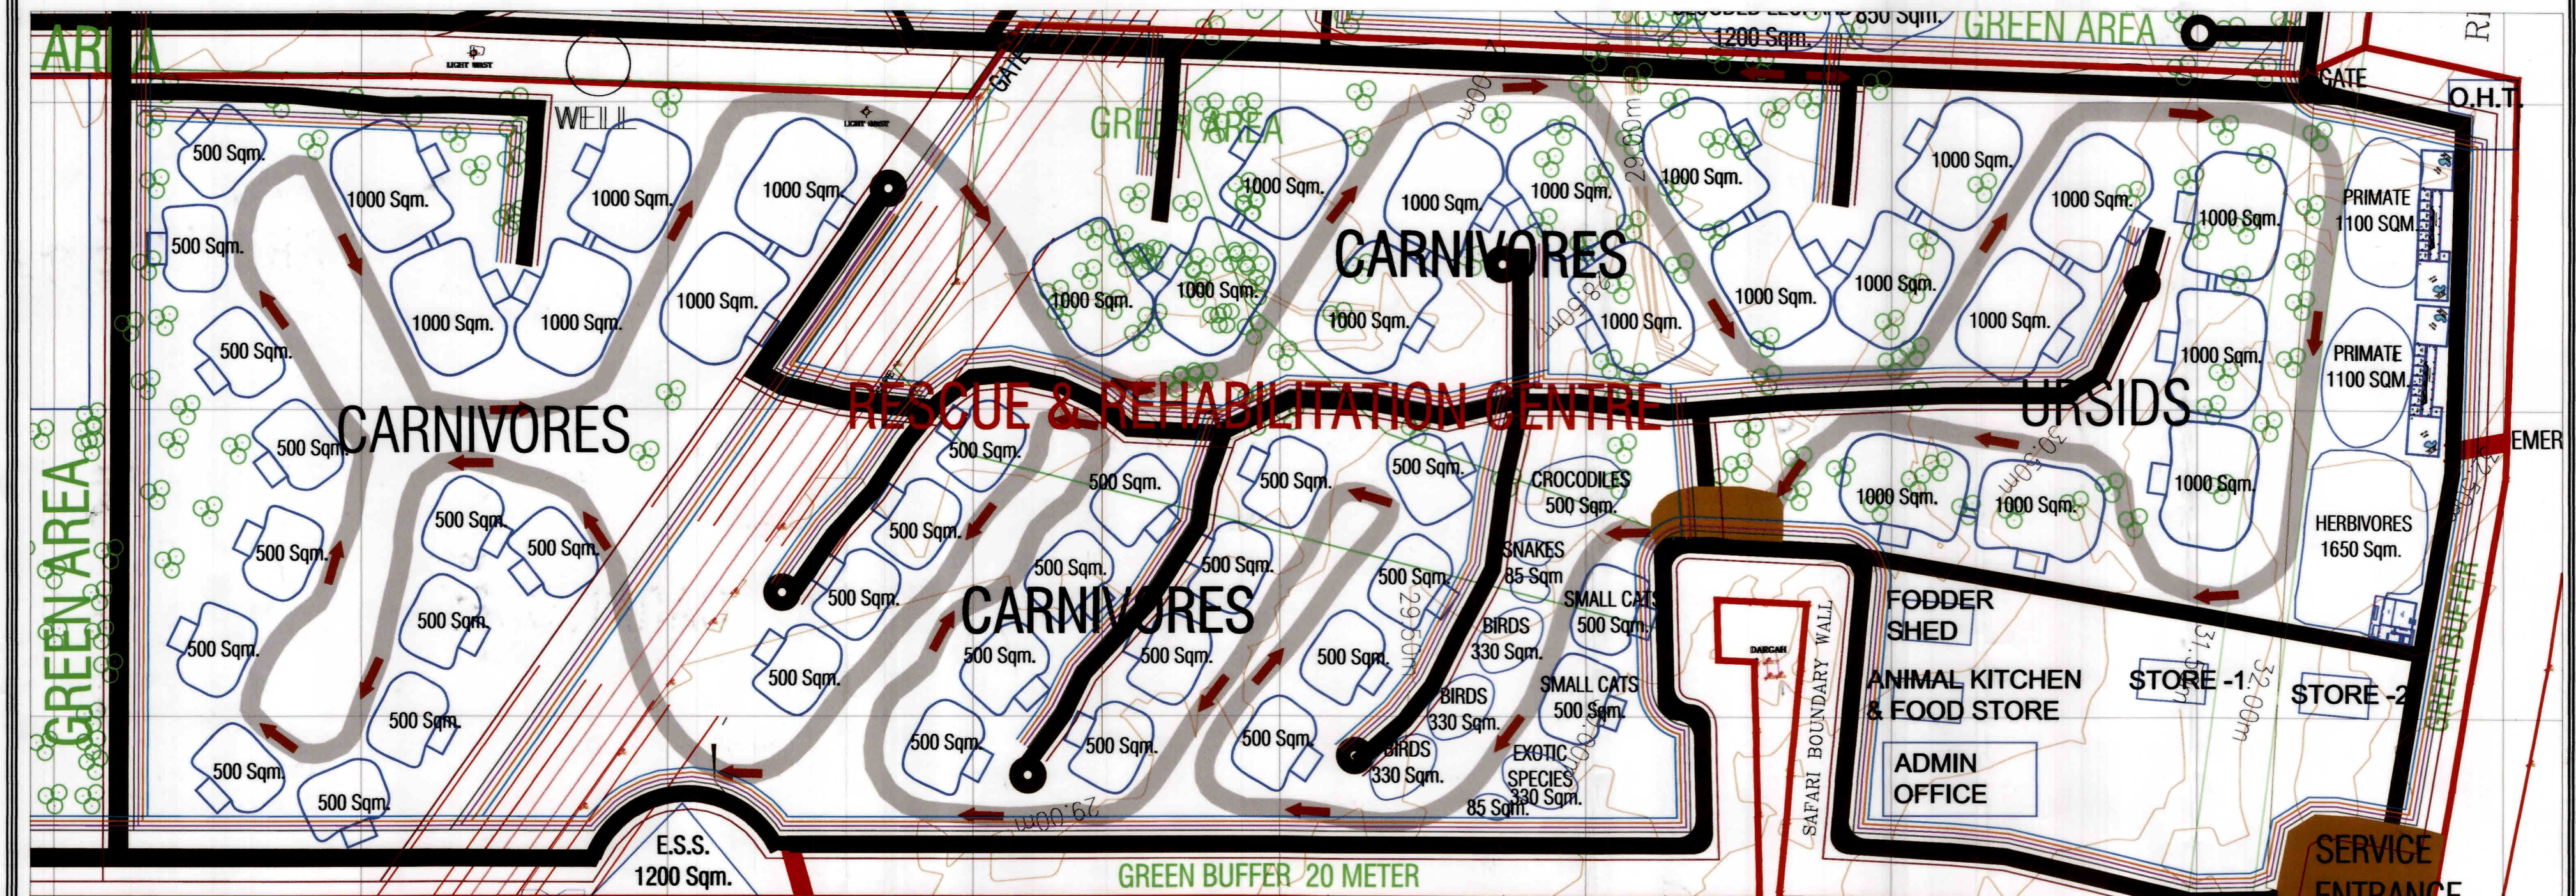

BOUNDARY WALL GATE

E-26200

E-26400

E-26600

E-26800

ANIMALS PROPOSED TO BE HOUSED :-

S.NO.	SPECIES
1.	LION
2.	TIGER
3.	LEOPARD
4.	SMALL CATS
5.	WOLF / HYENA
6.	SLOTH BEAR
7.	HERBIVORES
8.	PRIMATES
9.	BIRDS
10.	SNAKES
11.	CROCODILES
12.	EXOTIC SPECIES

The drawing of the Service Plan of the Greens Zoological Rescue and Rehabilitation Kingdom at the Village Kanalus Tal. Lalpur of Jamnagar District, Gujarat was approved by the 91<sup>st</sup> Meeting of the Expert Group on Zoo Designing of the Central Zoo Authority (CZA) held on 23-24.01.2020 and communicated to the Zoo vide this office letter No. 20-1/2019-CZA(PKR)/2183/2020, dated 08.02.2020.

Authenticated  
 DIG (HQ), CZA  
 Dr. Sonali Ghosh  
 Dy. Inspector General of Forests (P.O.)  
 Dy. Inspector General of Forests (P.O.)  
 Dy. Inspector General of Forests (P.O.)  
 Ministry of Environment, Forest & Climate Change  
 भारत सरकार, नई दिल्ली / Govt. of India, New Delhi

NO.	PARTICULAR	SYMBOL
1	COMPOUND WALL	[Symbol]
2	WELL	[Symbol]
3	WATER TANK	[Symbol]
4	EMERGENCY EXIT ROAD	[Symbol]
5	EMERGENCY EXIT ROAD	[Symbol]
6	EMERGENCY EXIT ROAD	[Symbol]
7	EMERGENCY EXIT ROAD	[Symbol]
8	EMERGENCY EXIT ROAD	[Symbol]
9	EMERGENCY EXIT ROAD	[Symbol]
10	EMERGENCY EXIT ROAD	[Symbol]
11	EMERGENCY EXIT ROAD	[Symbol]
12	EMERGENCY EXIT ROAD	[Symbol]

NOTES :-  
 1. This drawing is based on survey drawing provided by the Client.  
 2. Contour Interval 0.5 M.  
 3. Grid size = 100.0m x 100.0m  
 4. This drawing is prepared by GENESIS CONSULTANTS New Delhi.  
 5. This drawing is to be used for the purpose it is intended for.  
 6. Detailed working drawings should take into account location of trees. Suitable changes in working drawings are to be made to avoid tree felling.

PROJECT :-  
 GREENS ZOOLOGICAL, RESCUE & REHABILITATION KINGDOM  
 JAMNAGAR, GUJARAT

TITLE :-  
 LAYOUT PLAN FOR RESCUE & REHABILITATION CENTRE

DATE: 18.01.2019  
 DRAWING NO. 01(C)  
 ARCHITECTS: Jitendra

For Reliance ... Ltd.  
 Signature