


KUNJANAGAR RESCUE CENTRE, MASTER LAYOUT PLAN

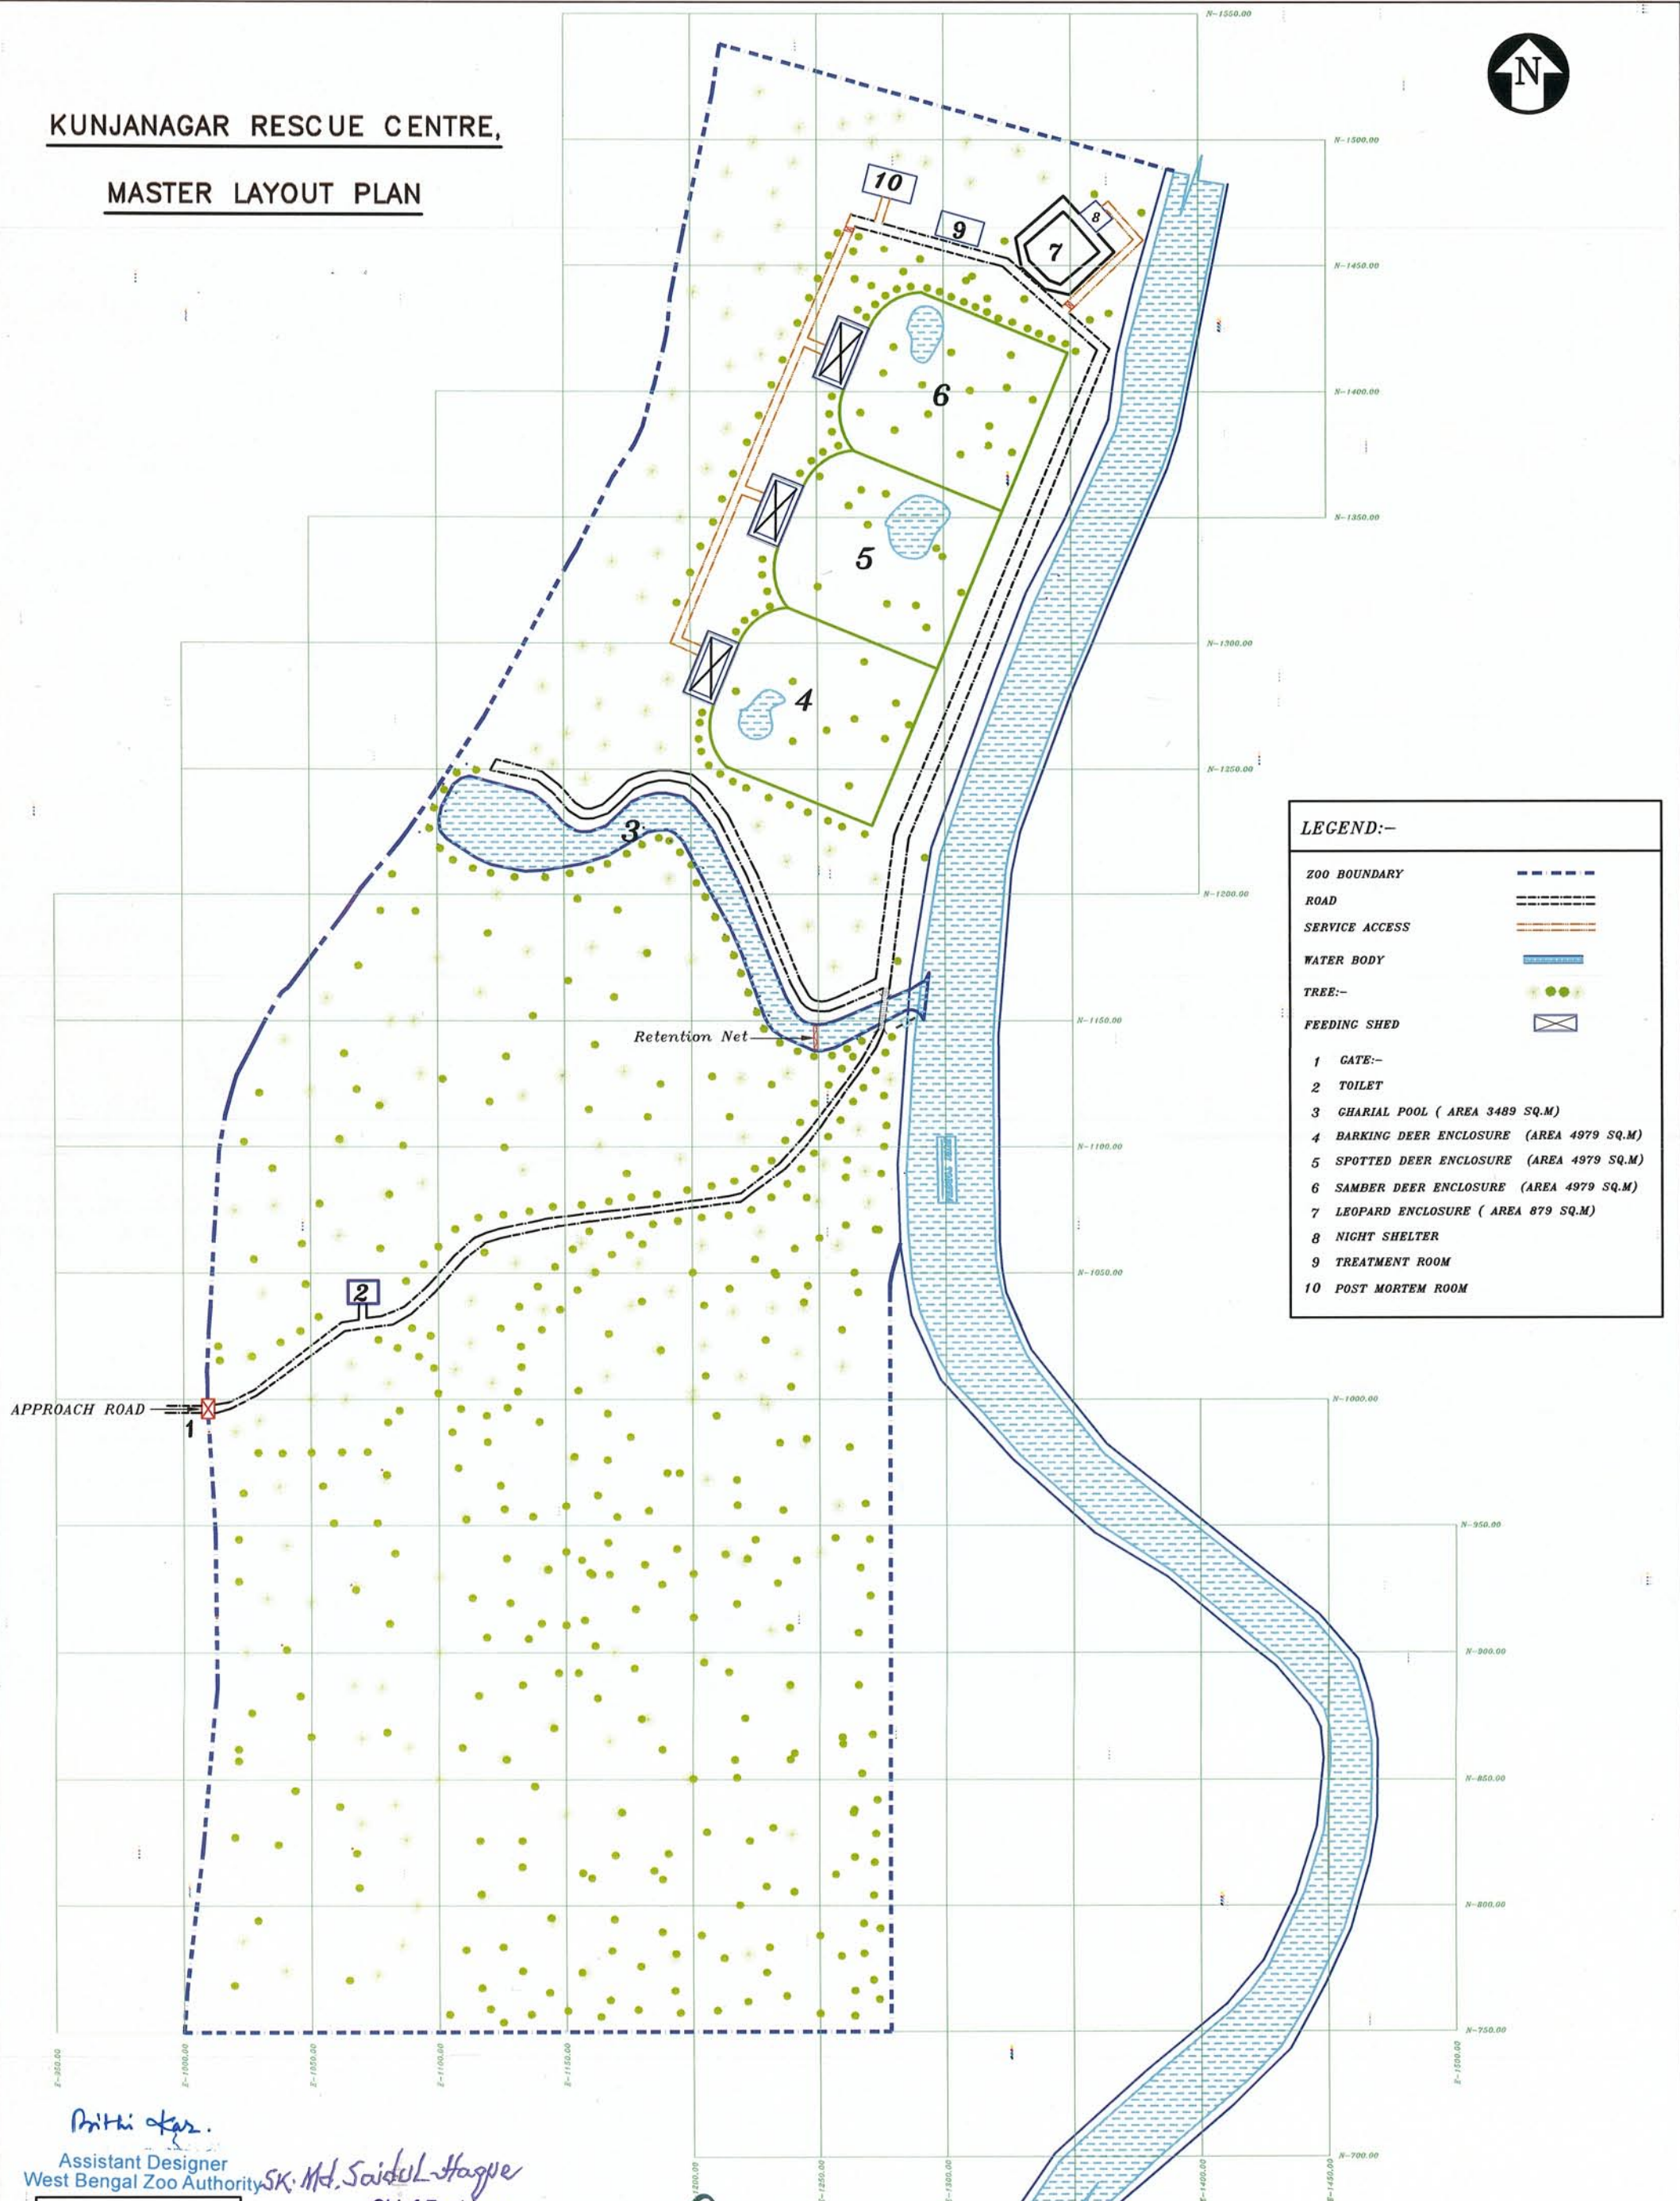

LEGEND:-

ZOO BOUNDARY	---
ROAD	----
SERVICE ACCESS	----
WATER BODY	~~~~~
TREE:-	●●●
FEEDING SHED	⊠
1 GATE:-	⊠
2 TOILET	⊠
3 CHARIAL POOL (AREA 3489 SQ.M)	⊠
4 BARKING DEER ENCLOSURE (AREA 4979 SQ.M)	⊠
5 SPOTTED DEER ENCLOSURE (AREA 4979 SQ.M)	⊠
6 SAMBAR DEER ENCLOSURE (AREA 4979 SQ.M)	⊠
7 LEOPARD ENCLOSURE (AREA 879 SQ.M)	⊠
8 NIGHT SHELTER	⊠
9 TREATMENT ROOM	⊠
10 POST MORTEM ROOM	⊠

Bithi Kar
Assistant Designer
West Bengal Zoo Authority

SK. Md. Saiful Haque
Chief Engineer
West Bengal Zoo Authority
Zoological Garden, Alipore,
Kolkata - 700 027

Approved

B.S. BONA
Member Secretary
Central Zoo Authority
(Ministry of Environment & Forests
Govt. of India, New Delhi)

*Member Secretary
West Bengal Zoo Authority*

OWNER:- WEST BENGAL ZOO AUTHORITY

TITLE:- Kunjanagar Rescue centre, Madarihat

PLACE:- Kunjanagar Rescue centre, Dist. Cooch Behar (West Bengal)