


LAYOUT MAP KURUMBAPATTI ZOOLOGICAL PARK, SALEM DIVISION, TAMILNADU

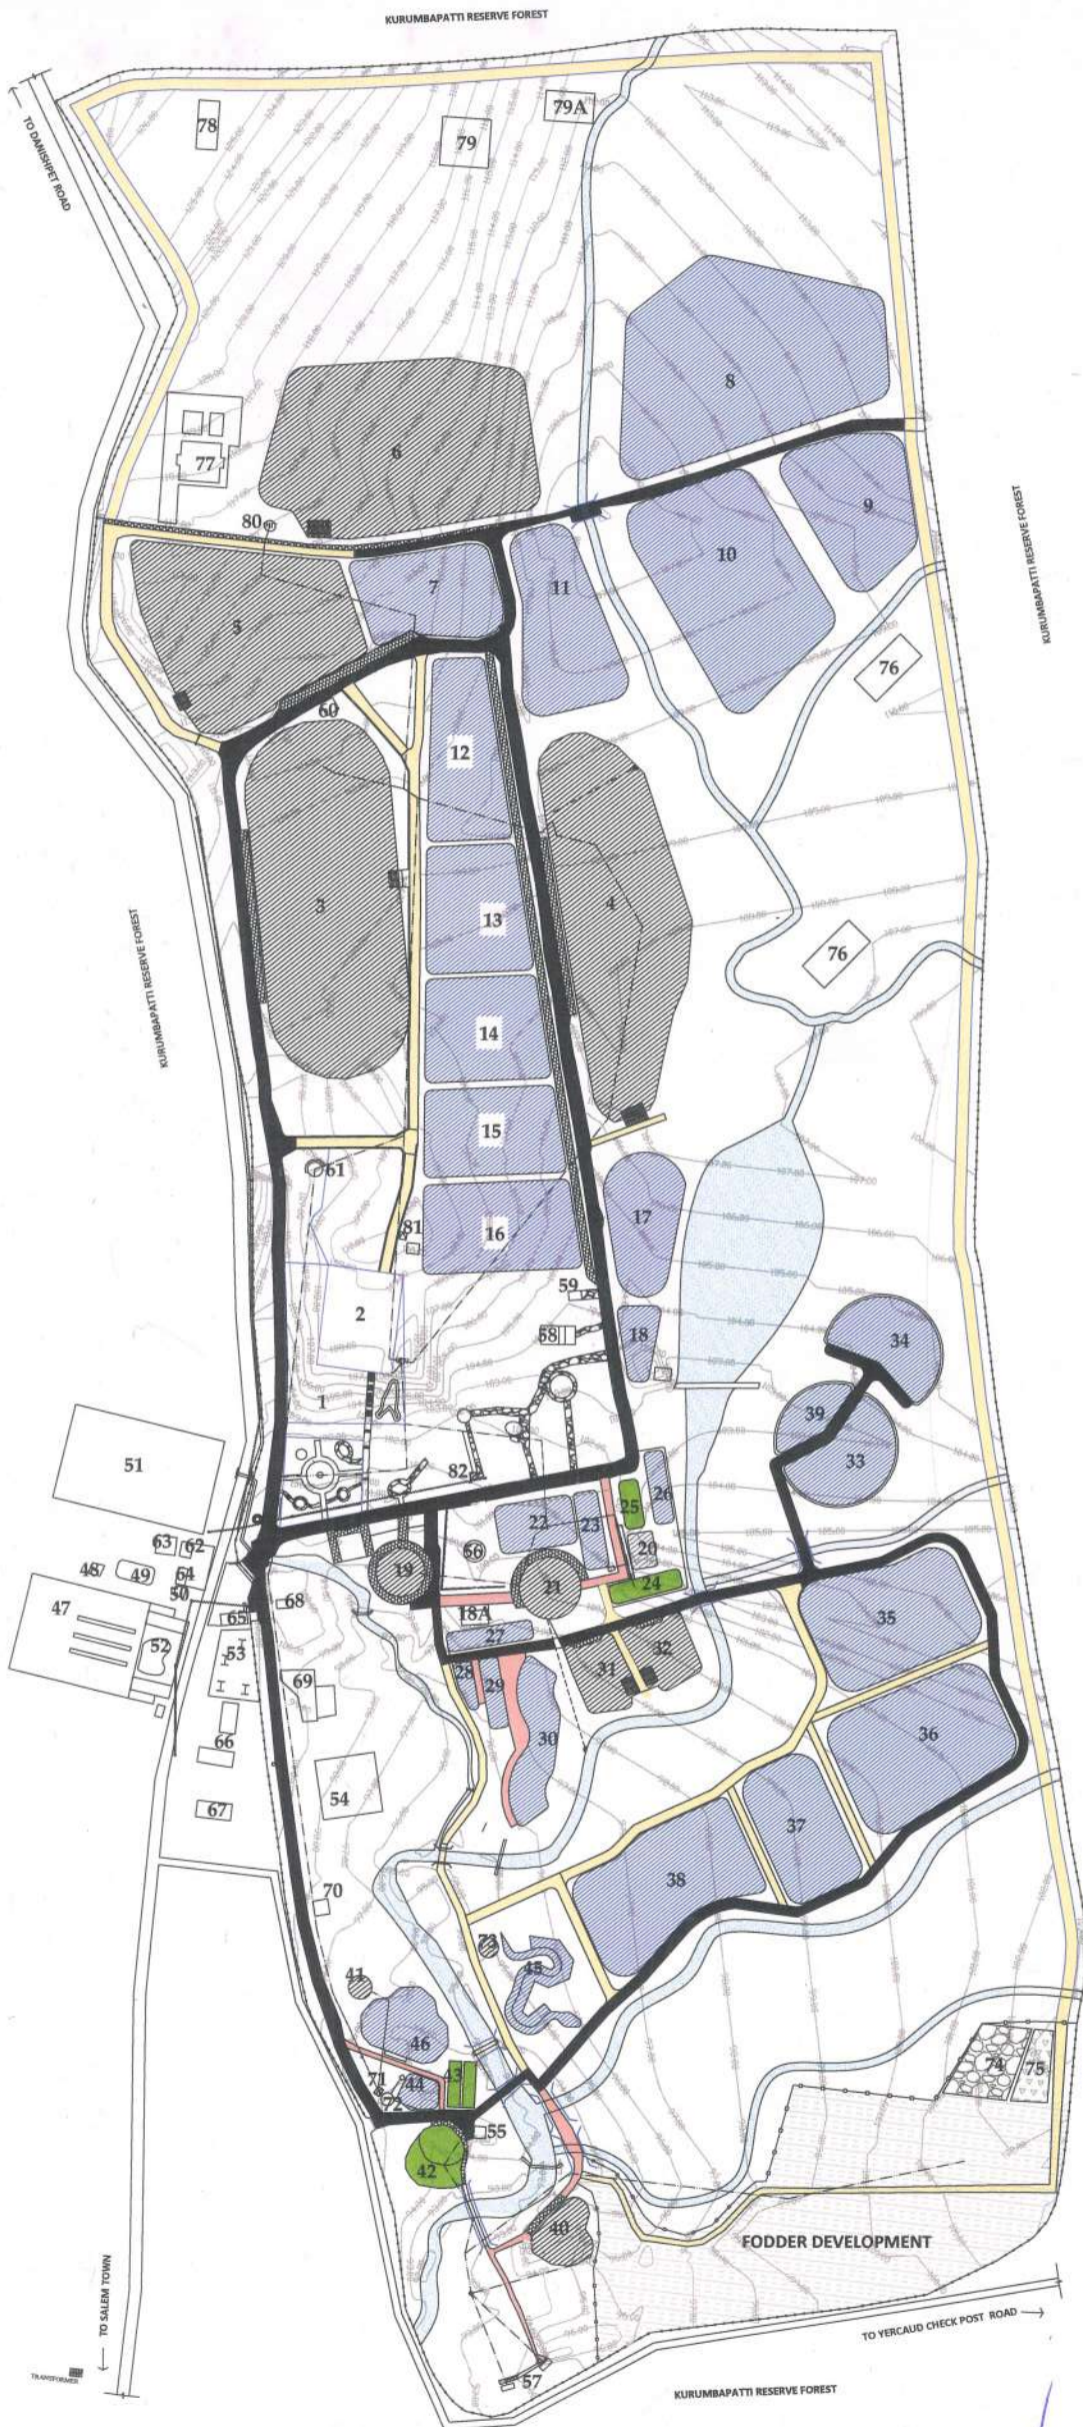

SCALE - 1: 1000
AREA- 31.73 Ha.



ENCLOSURE	AREA IN SQ.M
1. TROPICAL INSECTARIUM	1100
2. BUTTERFLY GARDEN	3100
HERBIVORE ZONE	
EXISTING ENCLOSURE:	
3. SPOTTED DEER	7922
4. SAMBAR DEER	7396
EXISTING ENCLOSURE TO BE OCCUPIED:	
5. BLACK BUCK	5200
6. NILGAI	7200
PROPOSED ENCLOSURE:	
7. BARKING DEER	2000
8. ASIATIC ELEPHANT	7000
9. FOUR HORNED ANTELOPE	2500
10. INDIAN GAUR	5000
11. INDIAN GAZELLE	2500
PRIMATE ZONE	
PROPOSED ENCLOSURE :	
12. RHESUS MACAQUE	2000
13. BONNET MACAQUE	2000
14. LION- TAILED MACAQUE	2000
15. TUFTED GRAY LANGUR	2000
16. NILGIRI LANGUR	2000
AQUATIC ZONE	
PROPOSED ENCLOSURE :	
17. HIPPOPOTAMUS	1500
18. SMOOTH COATED OTTER	400
18A. EXISTING AQUARIUM	80
BIRDS ZONE	
EXISTING ENCLOSURE:	
19. INDIAN PEAFOWL	315
20. INDIAN PEAFOWL WHITE	160
21. WET LAND AVIARY	
A. PAINTED STORK*	510
B. GREY HERON*	
C. BLACK CROWNED NIGHT HERON	
D. SPOT BILLED PELICAN*	
E. LITTLE CORMORANT	
F. COMMON MOORHEN	
G. GREY HEADED SWAMPHEN	
PROPOSED ENCLOSURE :	
22. OSTRICH	510
23. BIRD ENCLOSURE 1	
A. ALEXANDRINE PARAKEET	320
B. ROSE RINGED PARAKEET	
EXISTING BIRD ENCLOSURE TO BE MODIFIED	
24. BIRD ENCLOSURE 2	
A. PLUM HEADED PARAKEET	240
B. RED BREASTED PARAKEET	
25. BIRD ENCLOSURE 3	
A. RED SPURFOWL	160
B. JUNGLE BUSH QUAIL	
PROPOSED ENCLOSURE :	
26. BIRD ENCLOSURE 4	
A. PAINTED SPURFOWL	240
B. GREY JUNGLE FOWL	
C. GREY FRANCOLIN	
27. BIRD ENCLOSURE 5	
A. BUDGERIGARS	300
28. BIRD ENCLOSURE 6	
A. GREY PARROT	140
B. COCKATIEL	
29. BIRD ENCLOSURE 7	
A. LOVE BIRDS	230
B. COCKATOO	
30. RAPTOR ENCLOSURE	
A. INDIAN VULTURE	800
B. EGYPTIAN VULTURE	
C. BRAHMINNY KITE	
D. BLACK KITE	
CARNIVORE ZONE	
EXISTING ENCLOSURE	
31. BENGAL FOX	650
32. INDIAN JACKAL	650
PROPOSED ENCLOSURE	
33. ASIATIC WILD DOG	1200
34. WOLF	1300
35. ASIATIC LION	3100
36. SLOTH BEAR	2500
37. LEOPARD	2000
38. TIGER	3100
PROPOSED ENCLOSURE (HERBIVORE SPECIES)	
39. INDIAN GIANT SQUIRREL	400
REPTILE ZONE	
EXISTING ENCLOSURE	
40. MARSH CROCODILE	500
41. RED EARED TERRAPIN	75
EXISTING ENCLOSURE TO BE MODIFIED	
42. GHARIAL	500
43. LIZARD COMPLEX	
A. GREEN IGUANA	100
B. BENGAL MONITOR LIZARD	100
PROPOSED ENCLOSURE	
44. TURTLE AND TORTOISE	
A. INDIAN STAR TORTOISE	40
B. INDIAN FLAP SHELL TURTLE	80
C. INDIAN BLACK TURTLE	80
45. OPHIDIARIUM COMPLEX	
A. INDIAN ROCK PYTHON	950
B. RED SAND BOA	
C. INDIAN RAT SNAKE	
D. KING COBRA	
E. RUSSEL'S VIPER	
F. COMMON INDIAN KRAIT	
G. RETICULATED PYTHON	
H. SPECTACLED COBRA	
I. YELLOW ANACONDA	
NOCTURNAL ZONE	
46. PROPOSED ENCLOSURE:	
A. ASIAN PALM CVET	800
B. MOUSE DEER	
C. BLACK NAPPED HARE	
D. INDIAN PORCUPINE	
E. PANGOLIN	
F. JUNGLE CAT	
VISITOR AMENTIES	
47. PARKING 1	4864
48. TOILET 1	
49. CLOAK ROOM CUM DINNING HALL	
50. MOTHERS FEEDING ROOM	
51. PARKING 2	
52. CANTINE	
53. PLAYGROUND	
54. PROPOSED INTERPRETATION CENTER	
55. RAIN SHELTER 1	
56. TOILET 2	
57. RAIN SHELTER 2	
58. RESTROOM 3	
59. KIDS EXPERIENCE SHED	
60. RAIN SHELTER 3	
61. TOILET 4	
ADMINISTRATION	
62. FOREST RANGE OFFICE	3983.6
63. PROPOSED AD OFFICE	
64. STORE ROOM	
65. WAITING & TICKET COUNTER	
66. EXISTING STAFF QUARTERS	
67. PROPOSED RANGE OFFICER QUARTERS	
68. RO UNIT	
69. BATTERY VEHICLE PARKING	
70. CCTV & FOOD STORE	
71. MOTOR ROOM 1	
72. WELL	
73. STORE ROOM	
74. SEWAGE TREATMENT PLANT	
75. SOLID DISPOSAL PIT	
76. DEWATS SYSTEM	
77. VETERINARY BLOCK WITH QUARANTINE	
78. ISOLATION BLOCK	
79. POST MORTEM ZONE	
79A. INCUBATION ZONE	
80. OHT & MOTOR ROOM	
81. WATCH TOWER	
82. MOTOR ROOM 2	

AREA STATEMENT

S.NO	COMPONENT	AREA (SQ.M)	% OF EXISTING ZOO INFRASTRUCTURE
1	HERBIVORE ZONE	47118	14.84%
2	CARNIVORE ZONE	13200	4.16%
3	PRIMATE ZONE	10000	3.15%
4	BIRD ZONE	4065	1.28%
5	NOCTURNAL ZONE	800	0.25%
6	REPTILE ZONE	2485	0.78%
7	AQUATIC ZONE	1900	0.60%
A. AREA OF ANIMAL HOUSING		79568	25.05%
GREEN BELT & NATURAL			
8	VEGETATION	203391	64.12%
9	STREAMS & PONDS	12564	3.96%
10	FODDER DEVELOPMENT	12949.4	4.08%
11	VISITORS FACILITIES	4864	1.53%
12	ADMIN FACILITIES	3983.6	1.26%
B. AMENITIES AREA		8847.6	2.79%
TOTAL AREA		317320	100%

LEGEND

- SURVEYED BOUNDARY LINE
- INNER CHAIN LINK FENCE
- ELECTRIC POWER LINE
- WATER PIPELINE
- DRAINAGE PIPELINE
- EXISTING ENCLOSURE
- PROPOSED ENCLOSURE
- TO BE MODIFIED ENCLOSURE
- BITUMEN MAIN ROAD
- BUILDINGS
- MOTOR ROOM
- PATHWAY
- RIVER STREAM
- VISITOR CIRCULATION PATHWAY
- CONCRETE ROAD
- STONE PATHWAY
- PAVEMENT
- KRAAL
- FODDER FARM
- WATER TANK
- OVER HEAD TANK
- BOREWELL
- WELL
- LAMP POST
- EB POST
- WATCH TOWER
- GATE
- BRIDGE
- TRANSFORMER
- SEWAGE TREATMENT PLANT
- STORM WATER DRAIN
- SOLID WASTE DISPOSAL
- PRIMARY ROAD
- SECONDARY ROAD
- TERTIARY ROAD (SERVICE ROAD)

ARCHITECTURAL CONSULTANT
Studio 8.2 Architecture design and Construction
#80/25 Kalyappan chettyar colony, Perambalur, Salem- 636007

DRAWING TITLE
LAYOUT PLAN OF KZP

PROJECT STATUS
PROPOSED LAYOUT PLAN

PROJECT NAME
KURUMBAPATTY ZOOLOGICAL PARK LAYOUT PLAN
SALEM FOREST DIVISION

S82 PROJECTS:		REV
S8.2 PROJECTS:	AJ	APPROVED: AJ
SCALE:	1 : 1000	DRAWN BY: AA
AREA:	317300 Sq.m (31.73 Ha)	CHECKED BY:

This drawing is copyright of Studio 8.2 and may not be copied without prior written consent. The contractor shall verify all dimensions on site before commencing any work or shop drawing. Any discrepancies occurring in this drawing must be referred to the architectural consultant before the commencement of any work.

Assistant Conservator of Forests
and Assistant Director,
Kurumbapatti Zoological Park, Salem.

District Forest Officer
Salem Division, Salem-7

CONSERVATOR OF FORESTS
SALEM CIRCLE, SALEM-7.

LAYOUT MAP KURUMBAPATTI ZOOLOGICAL PARK, SALEM DIVISION, TAMILNADU



SCALE - 1: 1000
AREA - 31.73 Ha.



ENCLOSURE	AREA IN SQ.M
1. TROPICAL INSECTARIUM	1100
2. BUTTERFLY GARDEN	3100
HERBIVORE ZONE	
EXISTING ENCLOSURE:	
3. SPOTTED DEER	7922
4. SAMBAR DEER	7396
EXISTING ENCLOSURE TO BE OCCUPIED:	
5. BLACK BUCK	5200
6. NILGAI	7200
PROPOSED ENCLOSURE:	
7. BARKING DEER	2000
8. ASIATIC ELEPHANT	7000
9. FOUR HORNED ANTELOPE	2500
10. INDIAN GAUR	5000
11. INDIAN GAZELLE	2500
PRIMATE ZONE	
PROPOSED ENCLOSURE:	
12. RHESUS MACAQUE	2000
13. BONNET MACAQUE	2000
14. LION- TAILED MACAQUE	2000
15. TUFTED GRAY LANGUR	2000
16. NILGIRI LANGUR	2000
AQUATIC ZONE	
PROPOSED ENCLOSURE:	
17. HIPPOPOTAMUS	1500
18. SMOOTH COATED OTTER	400
18A. EXISTING AQUARIUM	80
BIRDS ZONE	
EXISTING ENCLOSURE:	
19. INDIAN PEAFOWL	315
20. INDIAN PEAFOWL WHITE	160
21. WET LAND AVIARY	
A. PAINTED STORK*	510
B. GREY HERON*	
C. BLACK CROWNED NIGHT HERON	
D. SPOT BILLED PELICAN*	
E. LITTLE CORMORANT	
F. COMMON MOORHEN	
G. GREY HEADED SWAMPHEN	
PROPOSED ENCLOSURE:	
22. OSTRICH	510
23. BIRD ENCLOSURE 1	
A. ALEXANDRINE PARAKEET	320
B. ROSE RINGED PARAKEET	
EXISTING BIRD ENCLOSURE TO BE MODIFIED	
24. BIRD ENCLOSURE 2	
A. PLUM HEADED PARAKEET	240
B. RED BREASTED PARAKEET	
C. RED BELLIED PARAKEET	
25. BIRD ENCLOSURE 3	
A. RED SPURFOWL	160
B. JUNGLE BUSH QUAIL	
PROPOSED ENCLOSURE:	
26. BIRD ENCLOSURE 4	
A. PAINTED SPURFOWL	240
B. GREY JUNGLE FOWL	
C. GREY FRANCOLIN	
27. BIRD ENCLOSURE 5	
A. BUDGERIGARS	300
28. BIRD ENCLOSURE 6	
A. GREY PARROT	140
B. COCKATIEL	
29. BIRD ENCLOSURE 7	
A. LOVE BIRDS	230
B. COCKATOO	
30. RAPTOR ENCLOSURE	
A. INDIAN VULTURE	800
B. EGYPTIAN VULTURE	
C. BRAHMINY KITE	
D. BLACK KITE	
CARNIVORE ZONE	
EXISTING ENCLOSURE	
31. BENGAL FOX	650
32. INDIAN JACKAL	650
PROPOSED ENCLOSURE	
33. ASIATIC WILD DOG	1200
34. WOLF	1200
35. ASIATIC LION	3100
36. SLOTH BEAR	2500
37. LEOPARD	2000
38. TIGER	3100
PROPOSED ENCLOSURE (HERBIVORE SPECIES)	
39. INDIAN GIANT SQUIRREL	400
REPTILE ZONE	
EXISTING ENCLOSURE	
40. MARSH CROCODILE	500
41. RED EARED TERRAPIN	75
EXISTING ENCLOSURE TO BE MODIFIED	
42. GHARIAL	500
43. LIZARD COMPLEX	
A. GREEN IGUANA	100
B. BENGAL MONITOR LIZARD	100
PROPOSED ENCLOSURE	
44. TURTLE AND TORTOISE	
A. INDIAN STAR TORTOISE	40
B. INDIAN FLAP SHELL TURTLE	80
C. INDIAN BLACK TURTLE	80
45. OPHIDIARIUM COMPLEX	
A. INDIAN ROCK PYTHON	950
B. RED SAND BOA	
C. INDIAN RAT SNAKE	
D. KING COBRA	
E. RUSSEL'S VIPER	
F. COMMON INDIAN KRAIT	
G. RETICULATED PYTHON	
H. SPECTACLED COBRA	
I. YELLOW ANACONDA	
NOCTURNAL ZONE	
PROPOSED ENCLOSURE:	
A. ASIAN PALM CIVET	800
B. MOUSE DEER	
C. BLACK NAPPED HARE	
D. INDIAN PORCUPINE	
E. PANGOLIN	
F. JUNGLE CAT	
VISITOR AMENITIES	
47. PARKING 1	4864
48. TOILET 1	
49. CLOAK ROOM CUM DINNING HALL	
50. MOTHERS FEEDING ROOM	
51. PARKING 2	
52. CANTINE	
53. PLAYGROUND	
54. PROPOSED INTERPRETATION CENTER	
55. RAIN SHELTER 1	
56. TOILET 2	
57. RAIN SHELTER 2	
58. RESTROOM 3	
59. KIDS EXPERIENCE SHED	
60. RAIN SHELTER 3	
61. TOILET 4	
ADMINISTRATION	
62. FOREST RANGE OFFICE	3983.6
63. PROPOSED AD OFFICE	
64. STORE ROOM	
65. WAITING & TICKET COUNTER	
66. EXISTING STAFF QUARTERS	
67. PROPOSED RANGE OFFICER QUARTERS	
68. RO UNIT	
69. BATTERY VEHICLE PARKING	
70. CCTV & FOOD STORE	
71. MOTOR ROOM 1	
72. WELL	
73. STORE ROOM	
74. SEWAGE TREATMENT PLANT	
75. SOLID DISPOSAL PIT	
76. DEWATS SYSTEM	
77. VETERINARY BLOCK WITH QUARANTINE	
78. ISOLATION BLOCK	
79. POST MORTEM ZONE	
79A. INCINERATION ZONE	
80. OHT & MOTOR ROOM	
81. WATCH TOWER	
82. MOTOR ROOM 2	

AREA STATEMENT			
S.NO	COMPONENT	AREA (SQ.M)	% OF EXISTING ZOO INFRASTRUCTURE
1	HERBIVORE ZONE	47118	14.84%
2	CARNIVORE ZONE	13200	4.16%
3	PRIMATE ZONE	10000	3.15%
4	BIRD ZONE	4065	1.28%
5	NOCTURNAL ZONE	800	0.25%
6	REPTILE ZONE	2485	0.78%
7	AQUATIC ZONE	1900	0.60%
A	AREA OF ANIMAL HOUSING	79568	25.05%
GREEN BELT & NATURAL			
8	VEGETATION	203391	64.12%
9	STREAMS & PONDS	12564	3.96%
10	FODDER DEVELOPMENT	12949.4	4.08%
11	VISITORS FACILITIES	4864	1.53%
12	ADMIN FACILITIES	3983.6	1.26%
B	AMENITIES AREA	8847.6	2.79%
TOTAL AREA		317320	100%

LEGEND	
	SURVEYED BOUNDARY LINE
	INNER CHAIN LINK FENCE
	ELECTRIC POWER LINE
	WATER PIPELINE
	DRAINAGE PIPELINE
	EXISTING ENCLOSURE
	PROPOSED ENCLOSURE
	TO BE MODIFIED ENCLOSURE
	BITUMEN MAIN ROAD
	BUILDINGS
	MOTOR ROOM
	PATHWAY
	RIVER STREAM
	VISITOR CIRCULATION PATHWAY
	CONCRETE ROAD
	STONE PATHWAY
	PAVEMENT
	KRAAL
	FODDER FARM
	WATER TANK
	OVER HEAD TANK
	BOREWELL
	WELL
	LAMP POST
	EB POST
	WATCH TOWER
	GATE
	BRIDGE
	TRANSFORMER
	SEWAGE TREATMENT PLANT
	STORM WATER DRAIN
	SOLID WASTE DISPOSAL

	HIGH DENSITY NATURAL VEGETATION
	MODERATE DENSITY NATURAL VEGETATION
	LOW DENSITY NATURAL VEGETATION

ARCHITECTURAL CONSULTANT
Studio 8.2 Architecture design and Construction
#80/25 Kalyappan chelthiyar colony, Perambalur, Salem- 636007

DRAWING TITLE
LAYOUT PLAN OF KZP

PROJECT STATUS
PROPOSED LAYOUT PLAN

PROJECT NAME
KURUMBAPATTY ZOOLOGICAL PARK LAYOUT PLAN
SALEM FOREST DIVISION

S82 PROJECTS:			
			REV
S8.2 PROJECTS:	AJ	APPROVED:	AJ
SCALE:	1 : 1000	DRAWN BY:	AA
AREA:	317300 Sq.m (31.73 Ha)	CHECKED BY:	

This drawing is copyright of Studio 8.2 and may not be copied without prior written consent. The contractor shall verify all dimensions on site before commencing any work or shop drawing. Any discrepancies occurring in this drawing must be referred to the architectural consultant before the commencement of any work.


Assistant Conservator of Forests
and Assistant Director,
Kurumbapatti Zoological Park, Salem.

District Forest Officer
Salem Division, Salem-7

Conservator of Forests
SALEM CIRCLE, SALEM-7

SEWAGE LAYOUT MAP KURUMBAPATTI ZOOLOGICAL PARK, SALEM DIVISION, TAMILNADU

SCALE - 1: 1000
AREA - 31.73 Ha.

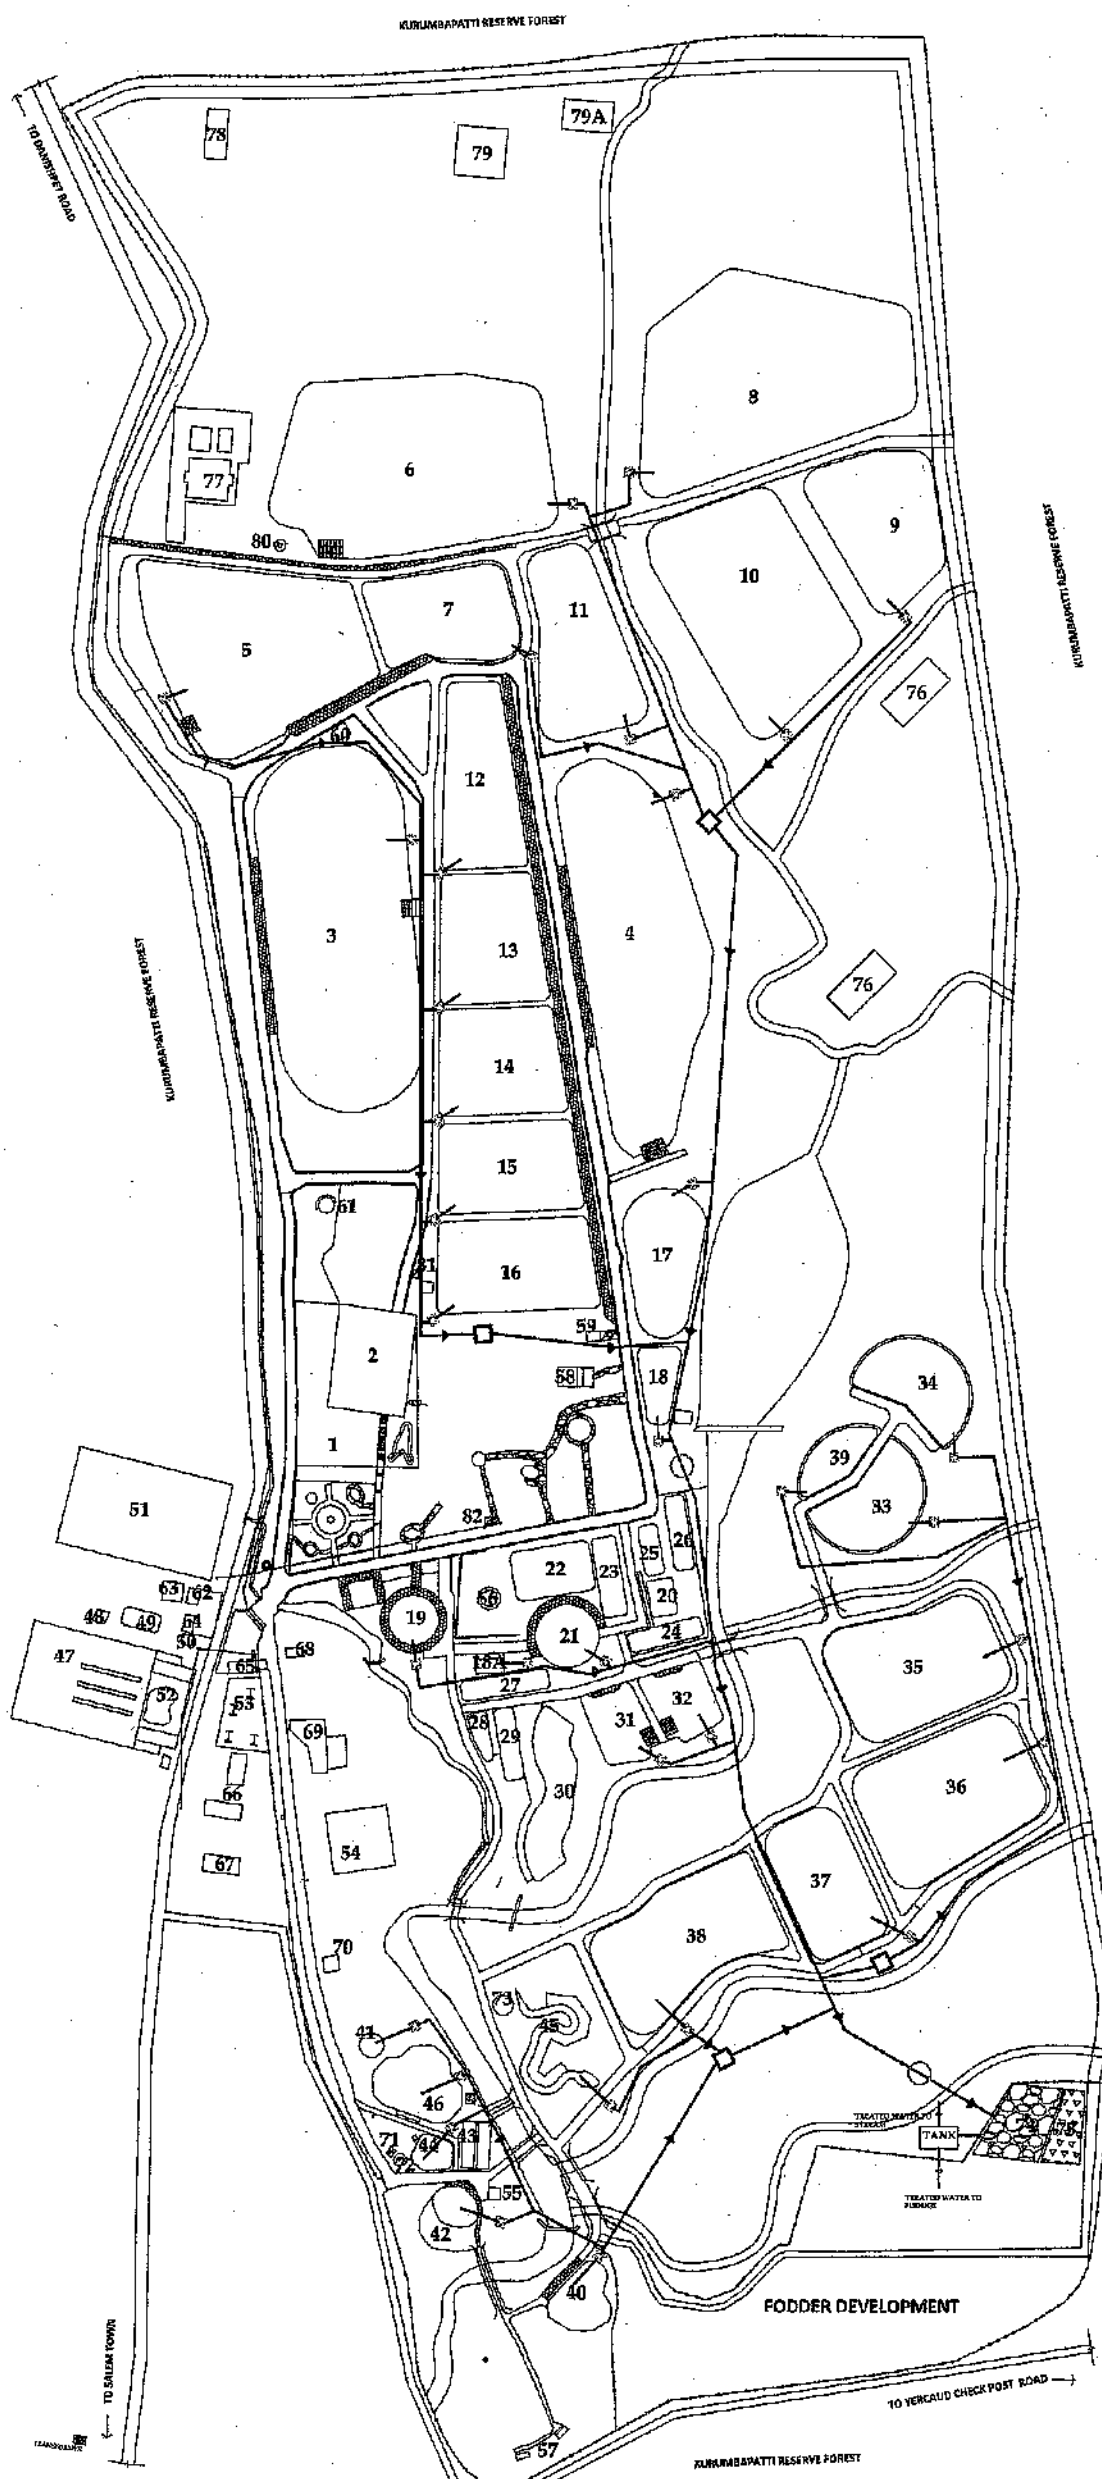

ENCLOSURE	AREA IN SQ.M
1. TROPICAL INSECTARIUM	1100
2. BUTTERFLY GARDEN	3100
HERBIVORE ZONE	
EXISTING ENCLOSURE:	
3. SPOTTED DEER	7824
4. SAMBAR DEER	7386
EXISTING ENCLOSURE TO BE OCCUPIED:	
5. BLACK BUCK	3200
6. MILGAN	7200
PROPOSED ENCLOSURE:	
7. BARKING DEER	2000
8. ASIATIC ELEPHANT	7000
9. FOUR HORNER ANTELOPE	2500
10. BHAN GAUR	5000
11. BHAN GAZELLE	2500
PRIMATE ZONE	
PROPOSED ENCLOSURE:	
12. RHESUS MACAQUE	2000
13. BONNET MACAQUE	2000
14. LION-TAILED MACAQUE	2000
15. TUFTED GRAY LANGUR	2000
16. NIGIRI LANGUR	2000
AQUATIC ZONE	
PROPOSED ENCLOSURE:	
17. HIPPOPOTAMUS	1500
18. SMOOTH COATED OTTER	400
19A. EXISTING AQUARIUM	80
BIRDS ZONE	
EXISTING ENCLOSURE:	
19. INDIAN PEAFOWL	335
20. INDIAN PEAFOWL, WHITE	180
21. WETLAND AVIARY	
A. PAINTED STORM*	
B. GREY HERON*	
C. BLACK CROWNED NIGHT HERON	520
D. SPOT BILLED PELICAN*	
E. LITTLE CORMORANT	
F. COMMON NODDY*	
G. GREY HEADED SWAMPHEN	
PROPOSED ENCLOSURE:	
22. OSTRICH	530
BIRD ENCLOSURE 1	
A. ALEXANDRINE PARAKEET	320
B. ROSE RINGED PARAKEET	
EXISTING BIRD ENCLOSURE TO BE MODIFIED	
BIRD ENCLOSURE 2	
A. PLUM HEADED PARAKEET	240
B. RED BREASTED PARAKEET	
BIRD ENCLOSURE 3	
A. RED SPURROW	360
B. JUNGLE BUSH QUAIL	
PROPOSED ENCLOSURE:	
BIRD ENCLOSURE 4	
A. PAINTED SPURFOWL	240
B. GREY JUNGLE FOWL	
C. GREY FRANCOLIN	
BIRD ENCLOSURE 5	
A. BUDGERIGARS	300
BIRD ENCLOSURE 6	
A. GREY PARROT	240
B. COCKATIEL	
BIRD ENCLOSURE 7	
A. LOVE BIRDS	230
B. COCKATOO	
REPTILE ENCLOSURE	
A. INDIAN VULTURE	800
B. EGYPTIAN VULTURE	
C. BRAHMINNY KITE	
D. BLACK KITE	
CARNIVORE ZONE	
EXISTING ENCLOSURE	
31. BENGAL FOX	650
32. INDIAN JACKAL	650
PROPOSED ENCLOSURE	
33. ASIATIC WILD DOG	1200
34. WOLF	1200
35. ASIATIC LION	3100
36. SLOTH BEAR	3500
37. LEOPARD	2000
38. TIGER	3100
PROPOSED ENCLOSURE (HERBIVORE SPECIES)	
39. INDIAN GIANT SQUARREL	400
REPTILE ZONE	
EXISTING ENCLOSURE	
40. MARSH CROCODILE	300
41. RED EARED TERRAPIN	75
EXISTING ENCLOSURE TO BE MODIFIED	
LIZARD	
42. GEMINAL	500
LIZARD COMPLEX	
A. GREEN IGUANA	100
B. BENGAL MONITOR LIZARD	100
PROPOSED ENCLOSURE	
TURTLE AND TORTOISE	
A. INDIAN STAR TORTOISE	40
B. INDIAN FLAP SHELL TURTLE	80
C. INDIAN BLACK TURTLE	80
OPHIRIUM COMPLEX	
A. INDIAN ROCK PYTHON	
B. RED SAND BOA	
C. INDIAN RAY SNAKE	
D. KING COBRA	
E. RUSSELL'S VIPER	
F. COMMON INDIAN HRAIT	
G. RETICULATED PYTHON	
H. SPECTACLED COBRA	
I. YELLOW ANACONDA	
NOCTURNAL ZONE	
PROPOSED ENCLOSURE:	
A. ASIATIC PALM CIVET	
B. MOUSE OBEA	
C. BLACK NARPED HARE	
D. INDIAN PORCUPINE	
E. PANGOLIN	
F. JUNGLE CAT	
VISITOR AMENITIES	
47. PARKING 1	
48. TOILET 1	
49. CLOAK ROOM CUM DINING HALL	
50. ANOTHER FEEDING ROOM	
51. PARKING 2	
52. CAFE	
53. PLAYGROUND	
54. PROPOSED INTERPRETATION CENTER	4854
55. RAIN SHELTER 1	
56. TOILET 2	
57. RAIN SHELTER 2	
58. RESTROOM 1	
59. 1000 EXP. IN SHED	
60. RAIN SHELTER 3	
61. TOILET 4	
ADMINISTRATION	
62. FOREST RANGE OFFICE	
63. PROPOSED AD OFFICE	
64. STORE ROOM	
65. WAITING & TICKET COUNTER	
66. EXISTING STAFF QUARTERS	
67. PROPOSED RANGE OFFICER QUARTERS	
68. RO UNIT	
69. BATTERY VEHICLE PARKING	
70. CCTV & FOOD STORE	
71. MOTOR ROOM 1	
72. WELL	
73. STORE ROOM	3983.6
74. SEWAGE TREATMENT PLANT	
75. SOLID DISPOSAL PIT	
76. DEWATS SYSTEM	
77. VETERINARY BLOCK WITH QUARANTINE	
78. ISOLATION BLOCK	
79. POST MOUNTED ZONE	
79A. INCINERATION ZONE	
80. OHT & MOTOR ROOM	
81. WATCH TOWER	
82. MOTOR ROOM 2	

AREA STATEMENT			
S.NO	COMPONENT	AREA (SQ.M)	% OF EXISTING ZOO INFRASTRUCTURE
1	HERBIVORE ZONE	47118	14.84%
2	CARNIVORE ZONE	19200	4.16%
3	PRIMATE ZONE	10000	3.15%
4	BIRD ZONE	4065	1.28%
5	NOCTURNAL ZONE	800	0.25%
6	REPTILE ZONE	2485	0.78%
7	AQUATIC ZONE	1900	0.60%
A. AREA OF ANIMAL HOUSING		79568	25.05%
GREEN BELT & NATURAL			
8	VEGETATION	208391	64.12%
9	STREAMS & PONDS	12554	3.96%
10	FODDER DEVELOPMENT	12949.4	4.08%
11	VISITORS FACILITIES	4854	1.53%
12	ADMIN FACILITIES	3983.6	1.26%
B. AMENITIES AREA		8847.6	2.79%
TOTAL AREA		317320	100%

LEGEND	
	RAW SEWAGE LINE
	MAIN SEWAGE LINE
	INSPECTION CHAMBER
	OVERFLOW TANK
	TREATED WATER LINE
	MANHOLE

The layout of the Kurumbapatty Zoological Park, Salem, Tamil Nadu, was approved by the Central Zoo Authority in its 45th Meeting held on March 21, 2026, based on compliance reported by zoo in the letter No. WL5(A)/29931/2009 dated 25.02.2026, with respect to recommendation of the Expert Group on Zoo Designing in its 121st Meeting held on 11.02.2026 and recommendation of the Technical Committee in its 120th Meeting held on 06.03.2026.

Authenticated by
Member Secretary, CZA

ARCHITECTURAL CONSULTANT
Studio 8.2 Architecture design and Construction
H.No. 19, Hyderabad colony,
Salem - 636007

DRAWING TITLE
SEWAGE PIPE LINE LAYOUT OF KZP

PROJECT STATUS
PROPOSED LAYOUT PLAN

PROJECT NAME
**KURUMBAPATTI ZOOLOGICAL PARK LAYOUT PLAN
SALEM FOREST DIVISION**

S&S PROJECTS:	REV
S&S PROJECTS: AJ	APPROVED: AJ
SCALE: 1: 1000	DRAWN BY: AA
AREA: 317300 Sq.m (31.73 Ha)	CHECKED BY:

This drawing is copyright of Studio 8.2 and may not be copied without prior written consent. The contractor shall verify all dimensions on site before commencing any work or shop drawing. Any discrepancies occurring in this drawing must be referred to the architectural consultant before the commencement of any work.

19/2/26
Assistant Conservator of Forests
and Assistant Director,
Kurumbapatti Zoological Park, Salem.

23/2
**DISTRICT FOREST OFFICER,
SALEM DIVISION, SALEM.**

9-KU 23/2/26
**CONSERVATOR OF FORESTS,
SALEM CIRCLE, SALEM-7.**