
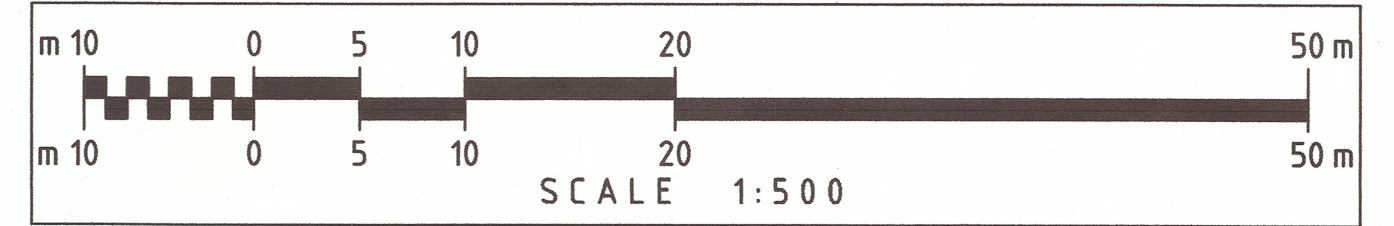


OFF-DISPLAY FACILITY FOR MCBT, MAMILLA MURAM

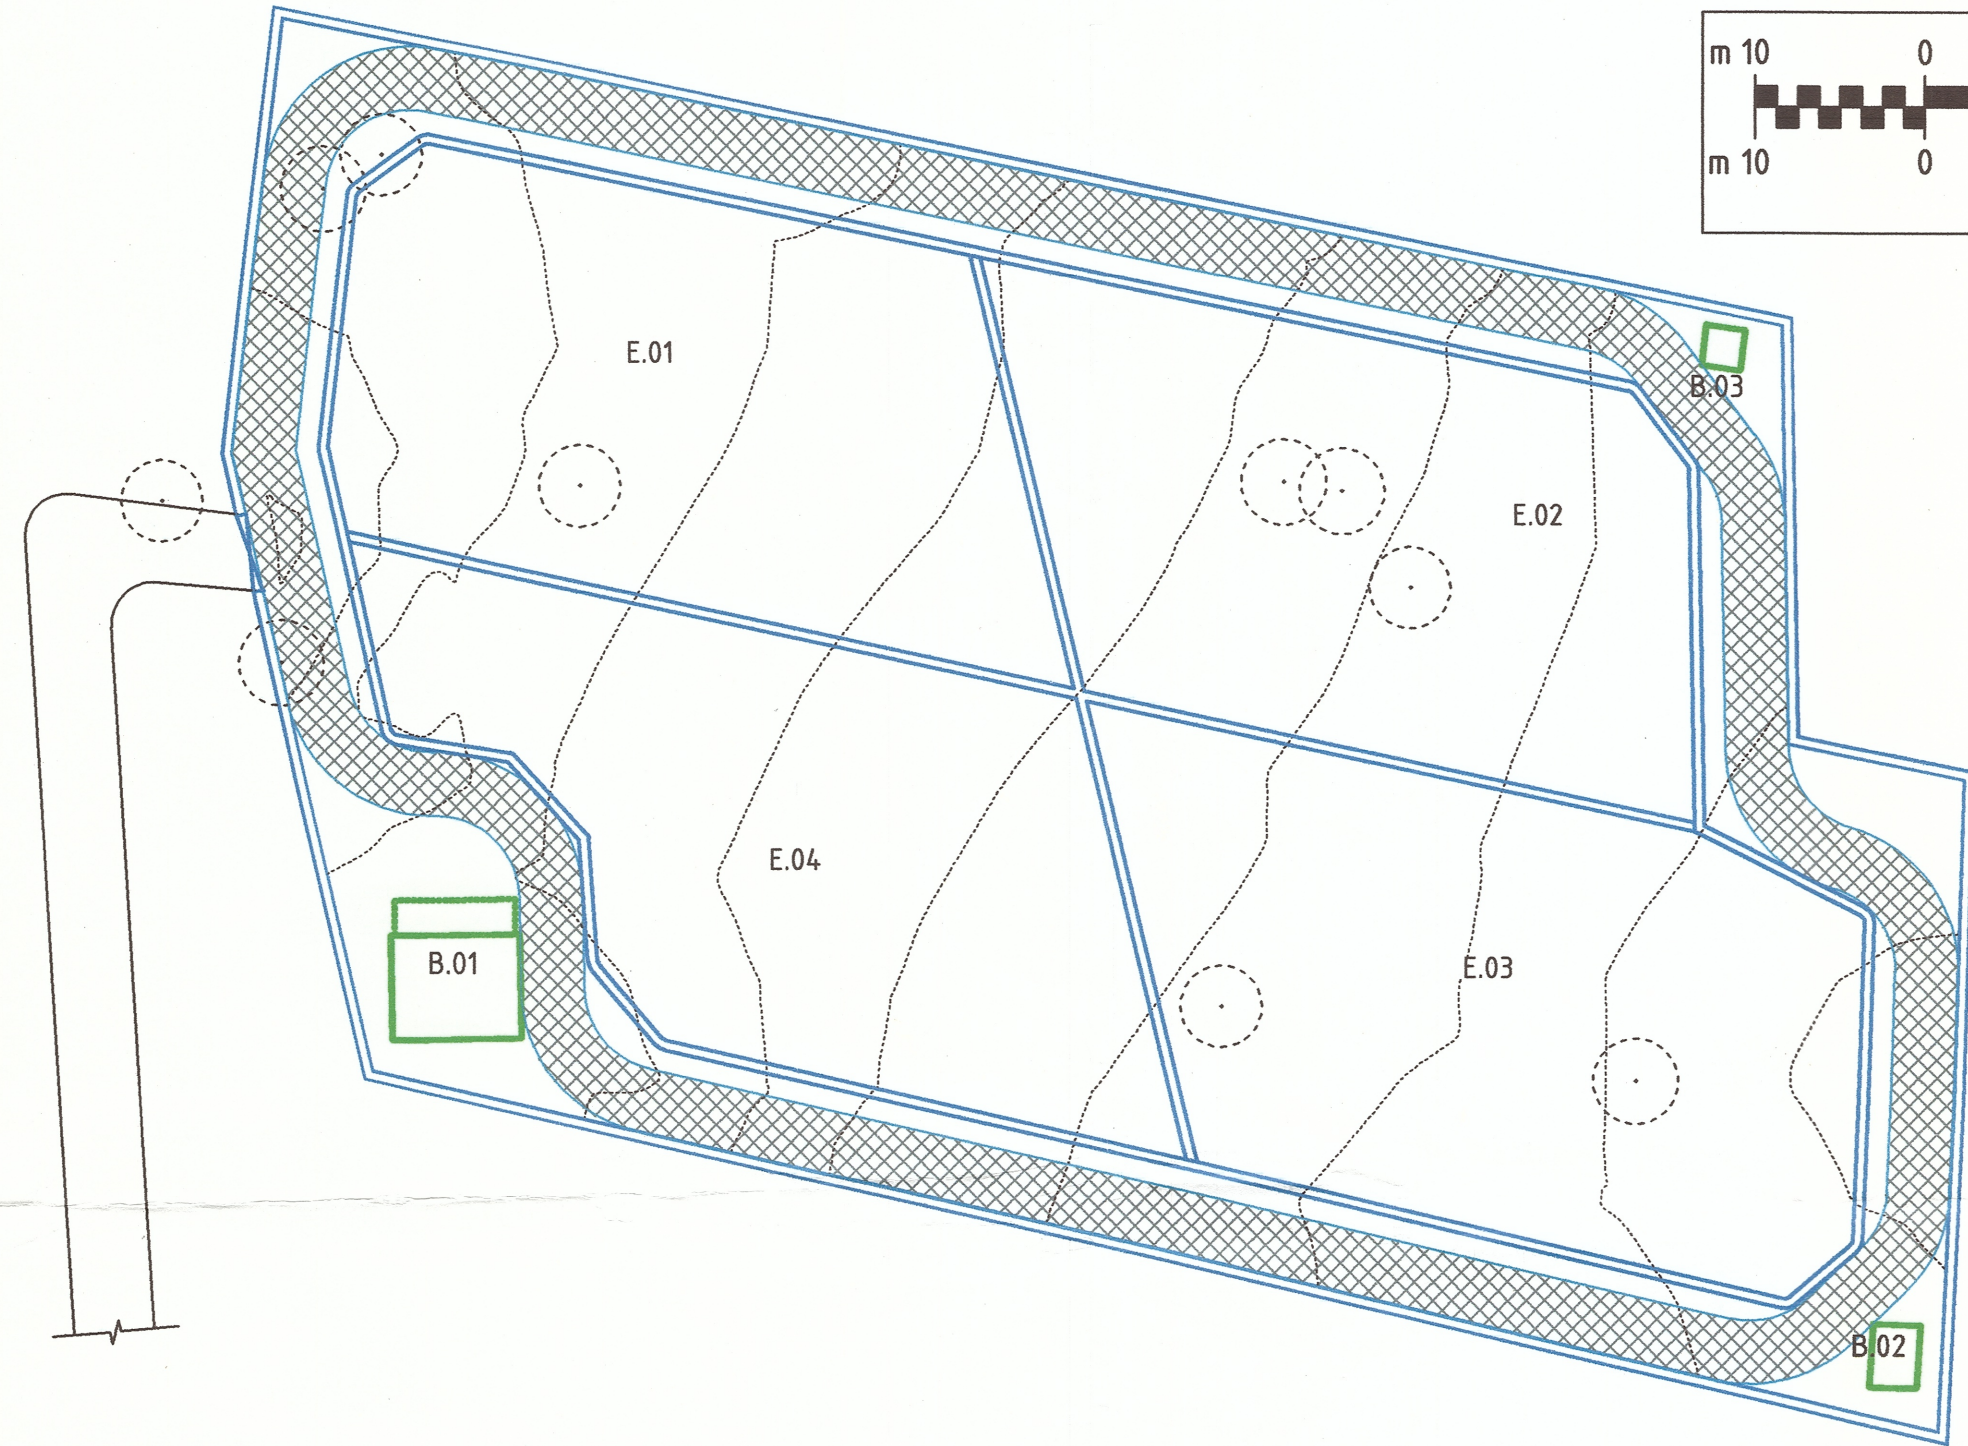

LEGEND :: SYMBOLS

BUILDING :: EXISTING	
BUILDING :: PROPOSED	
BUILDING :: MODIFIED/ADDITIONS	
VISITOR PATHWAY :: EXISTING	
VISITOR PATHWAY :: PROPOSED	
SERVICE PATHWAY :: EXISTING	
SERVICE PATHWAY :: PROPOSED	
ENCLOSURE :: EXISTING	
ENCLOSURE :: PROPOSED	
ENCLOSURE :: MODIFIED/ADDITIONS	
TO BE DEMOLISHED/REMOVED	
EXISTING CONTOURS	
EXISTING TREES	
2 METRE WALL	

LEGEND :: ENCLOSURES

E.01	CROCODILES
E.02	CROCODILES
E.03	CROCODILES
E.04	CROCODILES

LEGEND :: BUILDINGS

B.01	CARETAKER'S + FEED SHED
B.02	ELECTRICAL ROOM
B.03	PUMP ROOM

AREA STATEMENT

TOTAL SITE AREA :: 3799.74 SQ.M.
TOTAL ENCLOSURE AREA :: 2591.26 SQ.M.

Approved

[Signature]
Member Secretary
Central Zoo Authority
(Ministry of Environment & Forests)
Govt. of India, New Delhi


[Signature]
COLIN JAMES STEVENSON
DIRECTOR
CENTRE FOR HERPETOLOGY
MADRAS CROCODILE BANK TRUST
POST BAG No. 4
MAMALLAPURAM - 603 104.
TAMIL NADU, SOUTH INDIA.

THIS DRAWING AND DESIGN ARE THE SOLE PROPERTY OF THE ARCHITECT AND SHALL NOT BE TRACED, COPIED, REPRODUCED, MODIFIED OR LENT IN ANY OTHER MANNER WITHOUT THE PRIOR WRITTEN CONSENT OF THE ARCHITECT

NOTES
THIS DRAWING IS BASED ON SURVEY DRAWING PROVIDED BY THE CLIENT
CONTOUR INTERVAL IS 0.250 m

ALL DIMENSIONS ARE IN METRIC
ALL DIMENSIONS TO BE READ AND NOT MEASURED ANY DISCREPANCIES TO BE BROUGHT TO THE NOTICE OF THE ARCHITECT IMMEDIATELY

SCALE :: 1:500
DRWN:: JOHN | CHKD:: KALPANA
DATE: 20.11.2012
DWG.NO: 010|CROC|MP|SAT|PL-PR

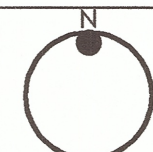

SHEET
PROPOSED LAYOUT
SATELLITE FACILITY
[THANDARAI]

CLIENT
THE MADRAS CROCODILE BANK
TRUST

ARCHITECTS
DIAGRAMMAR
FLOOR 149 (65/2) LUZ CHURCH ROAD MYLAPORE CHENNAI 600 004 | www.diagrammar.in



(off-display)