
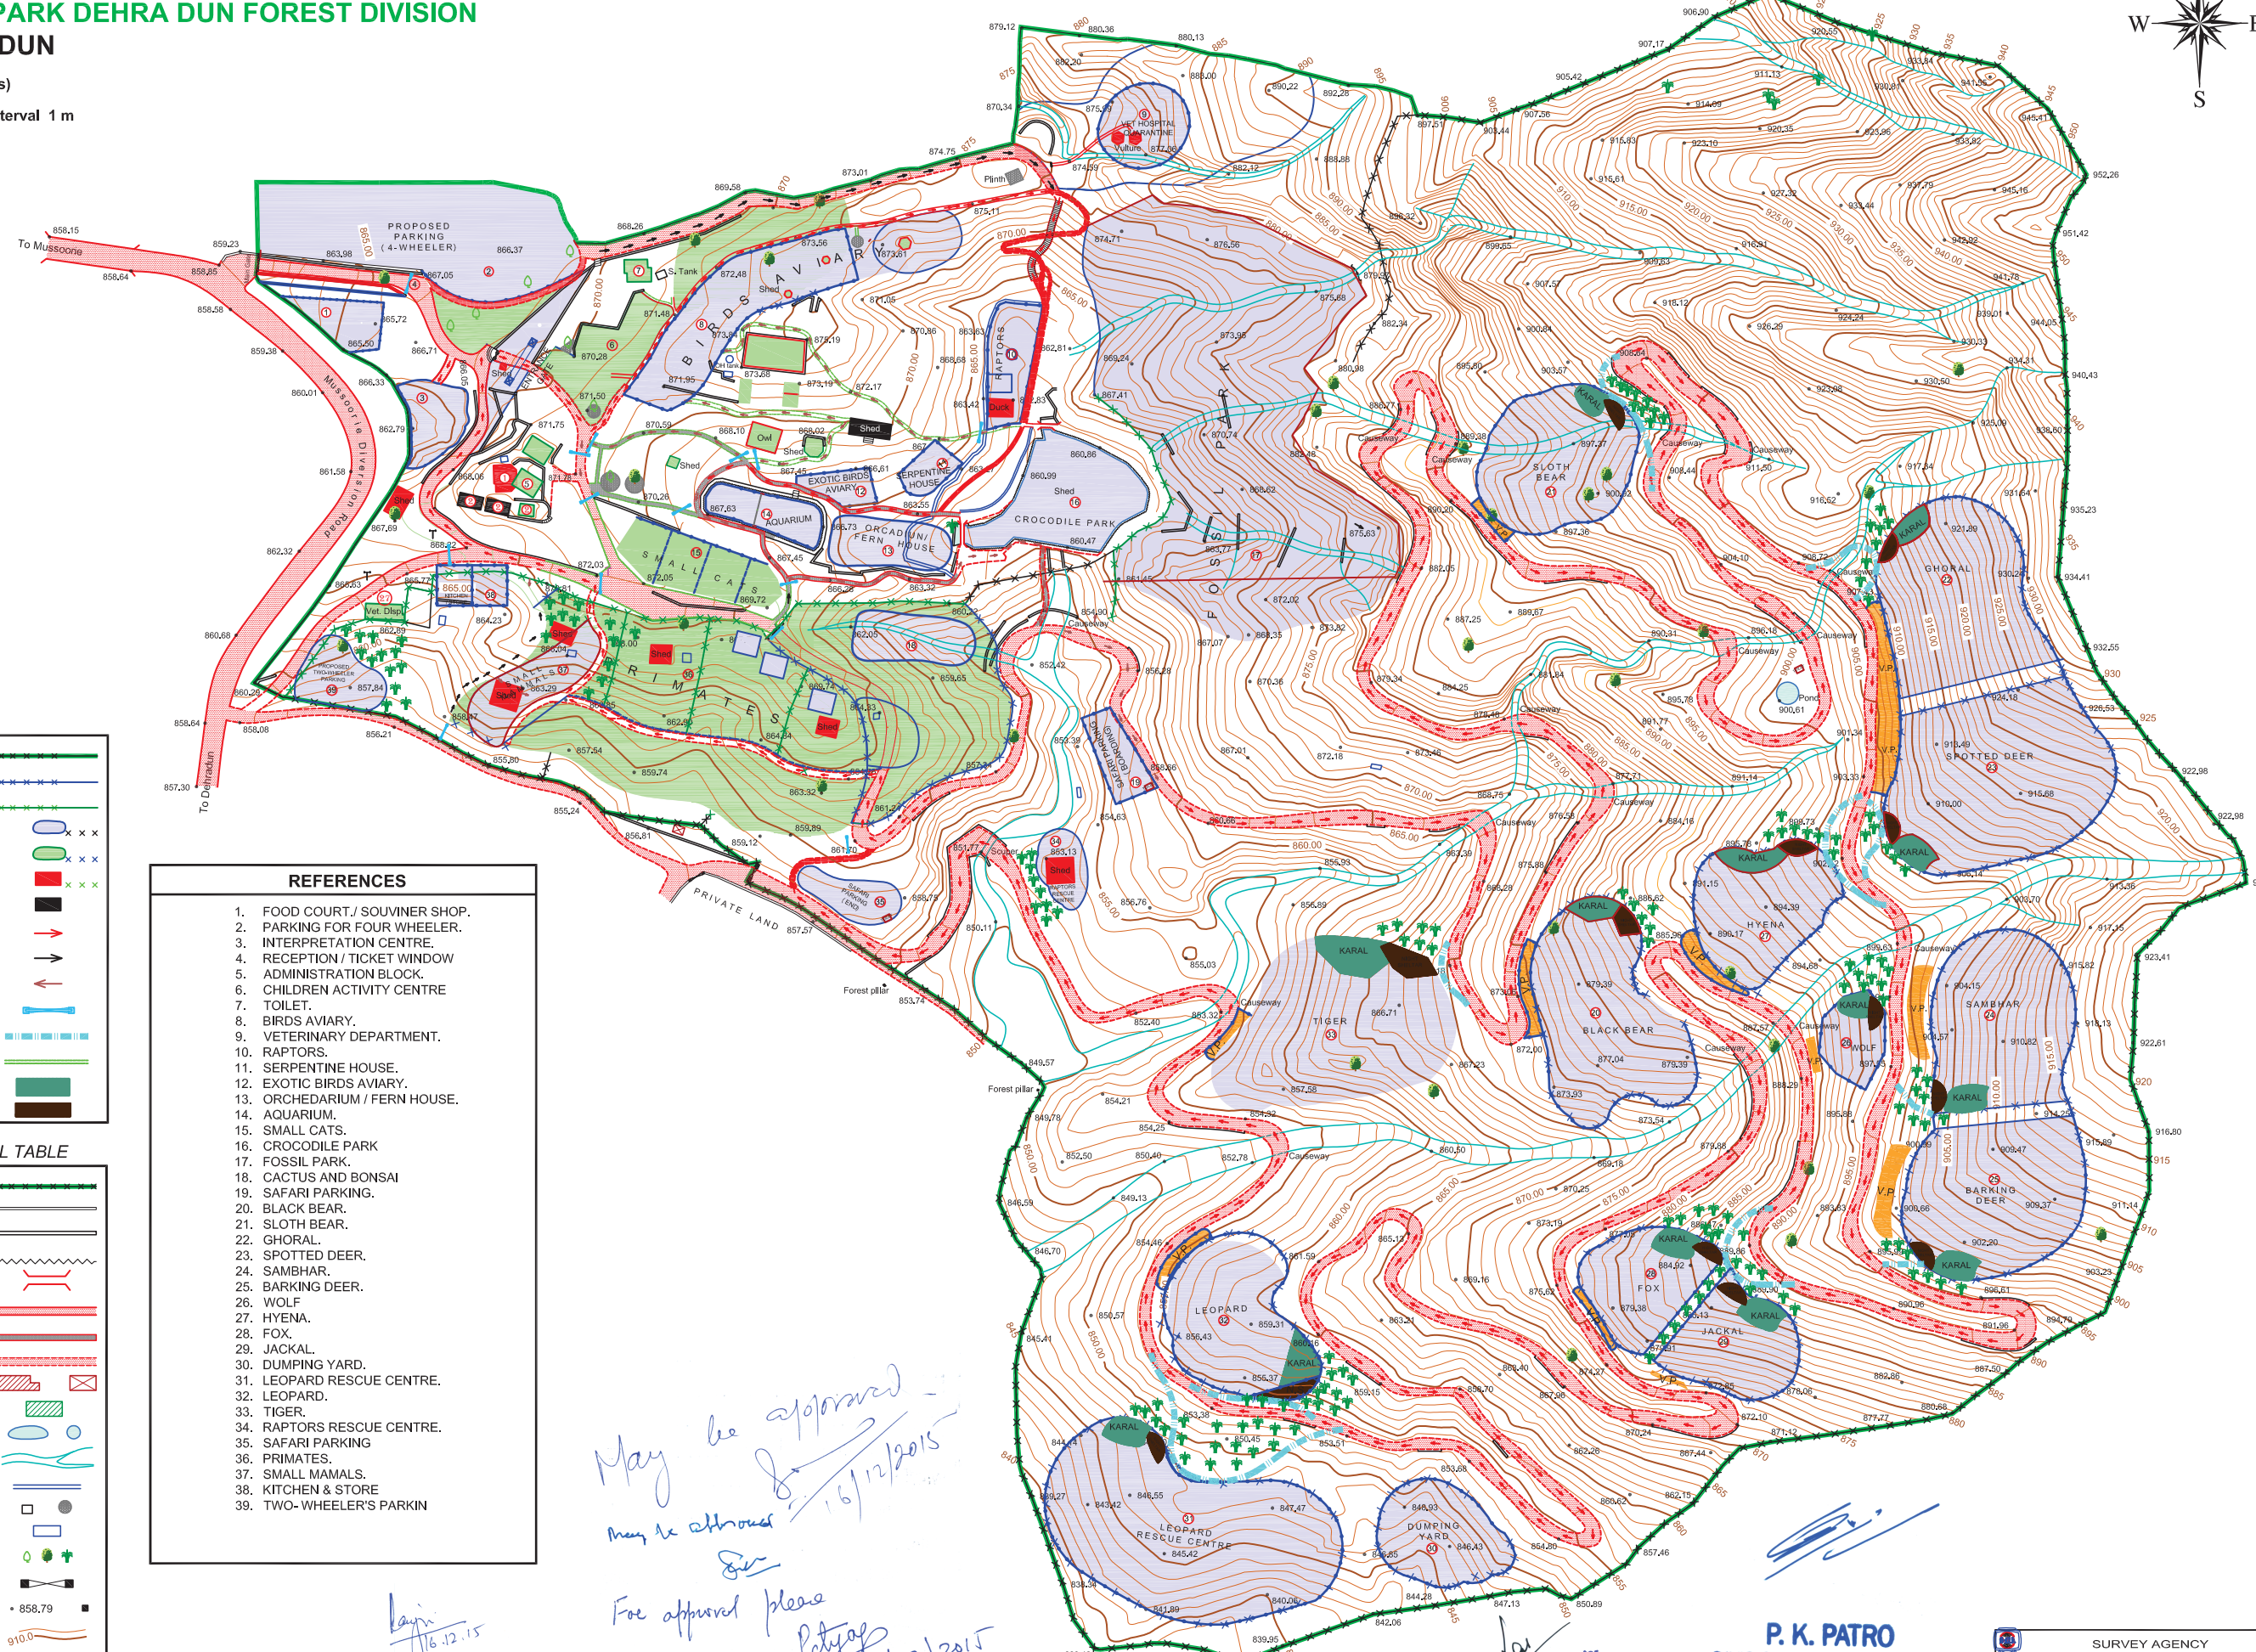


REVISED LAYOUT PLAN FOR PROPOSED DEHRADUN MINI ZOO AT MALSI DEER PARK DEHRA DUN FOREST DIVISION DISTRICT DEHRADUN

Area 21.2955 Hact. (52.622 Acres)

SCALE 1 : 1000 Contour Interval 1 m

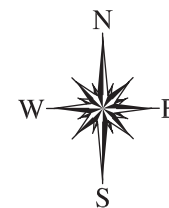

LEGEND

Boundary with Leopard proof fencing	
Proposed fencing	
Existing fencing to be modified	
Proposed structure	
Existing structure to be modified	
Existing structure to be demolished	
Existing structure to be retained	
Traveller Route	
Service Road	
Visitor Path	
Barrier for Visitor's	
Service Lane for Animal's Feeding	
Service Lane	
Karal	
Night Shelter	

REFERENCES

1. FOOD COURT / SOUVENIR SHOP.
2. PARKING FOR FOUR WHEELER.
3. INTERPRETATION CENTRE.
4. RECEPTION / TICKET WINDOW
5. ADMINISTRATION BLOCK.
6. CHILDREN ACTIVITY CENTRE
7. TOILET.
8. BIRDS AVIARY.
9. VETERINARY DEPARTMENT.
10. RAPTORS.
11. SERPENTINE HOUSE.
12. EXOTIC BIRDS AVIARY.
13. ORCHEDARIUM / FERN HOUSE.
14. AQUARIUM.
15. SMALL CATS.
16. CROCODILE PARK
17. FOSSIL PARK.
18. CACTUS AND BONSAI
19. SAFARI PARKING.
20. BLACK BEAR.
21. SLOTH BEAR.
22. GHORAL.
23. SPOTTED DEER.
24. SAMBHAR.
25. BARKING DEER.
26. WOLF.
27. HYENA.
28. FOX.
29. JACKAL.
30. DUMPING YARD.
31. LEOPARD RESCUE CENTRE.
32. LEOPARD.
33. TIGER.
34. RAPTORS RESCUE CENTRE.
35. SAFARI PARKING
36. PRIMATES.
37. SMALL MAMALS.
38. KITCHEN & STORE
39. TWO-WHEELER'S PARKIN

TOPOGRAPHICAL SYMBOL TABLE

Boundary with Leopard proof fencing	
Boundary wall	
Retaining wall	
Railing	
Bridge/wooden bridge	
Metalled road	
CC track	
Other track	
Building, ruined hut	
Animal/Birds shed	
Pond	
Nala	
Drain	
Septic tank, CC plinth	
Water tank	
Tree: other, bargad, bamboo	
Gate	
Level height, forest pillar	
Contour	
Depression	
Lamp post, stairs	

Kajin
16.12.15
Member Secretary
Central Zoo Authority
Ministry of Environment & Forests
Govt. of India, New Delhi

May be approved
may be approved
For approval please
16/12/2015
Patya

Ka
Principal Ch of Conservator
of Forest (Wildlife)
Chief Wildlife Warden
Uttarakhand

P. K. PATRO
DIVISIONAL FOREST OFFICER
DEHRADUN FOREST DIVISION
DEHRADUN

SURVEY AGENCY
SOFT-CARTO & MAPPING ASSOCIATES
SHOP No. 23 GAURAB HOTEL COMPLEX, GANDBI ROAD
DEHRA DUN-248001, INDIA E-mail: softcarto@gmail.com
Phone No. 0135-2711936 Mob. Nos.941173515, 9412938778