
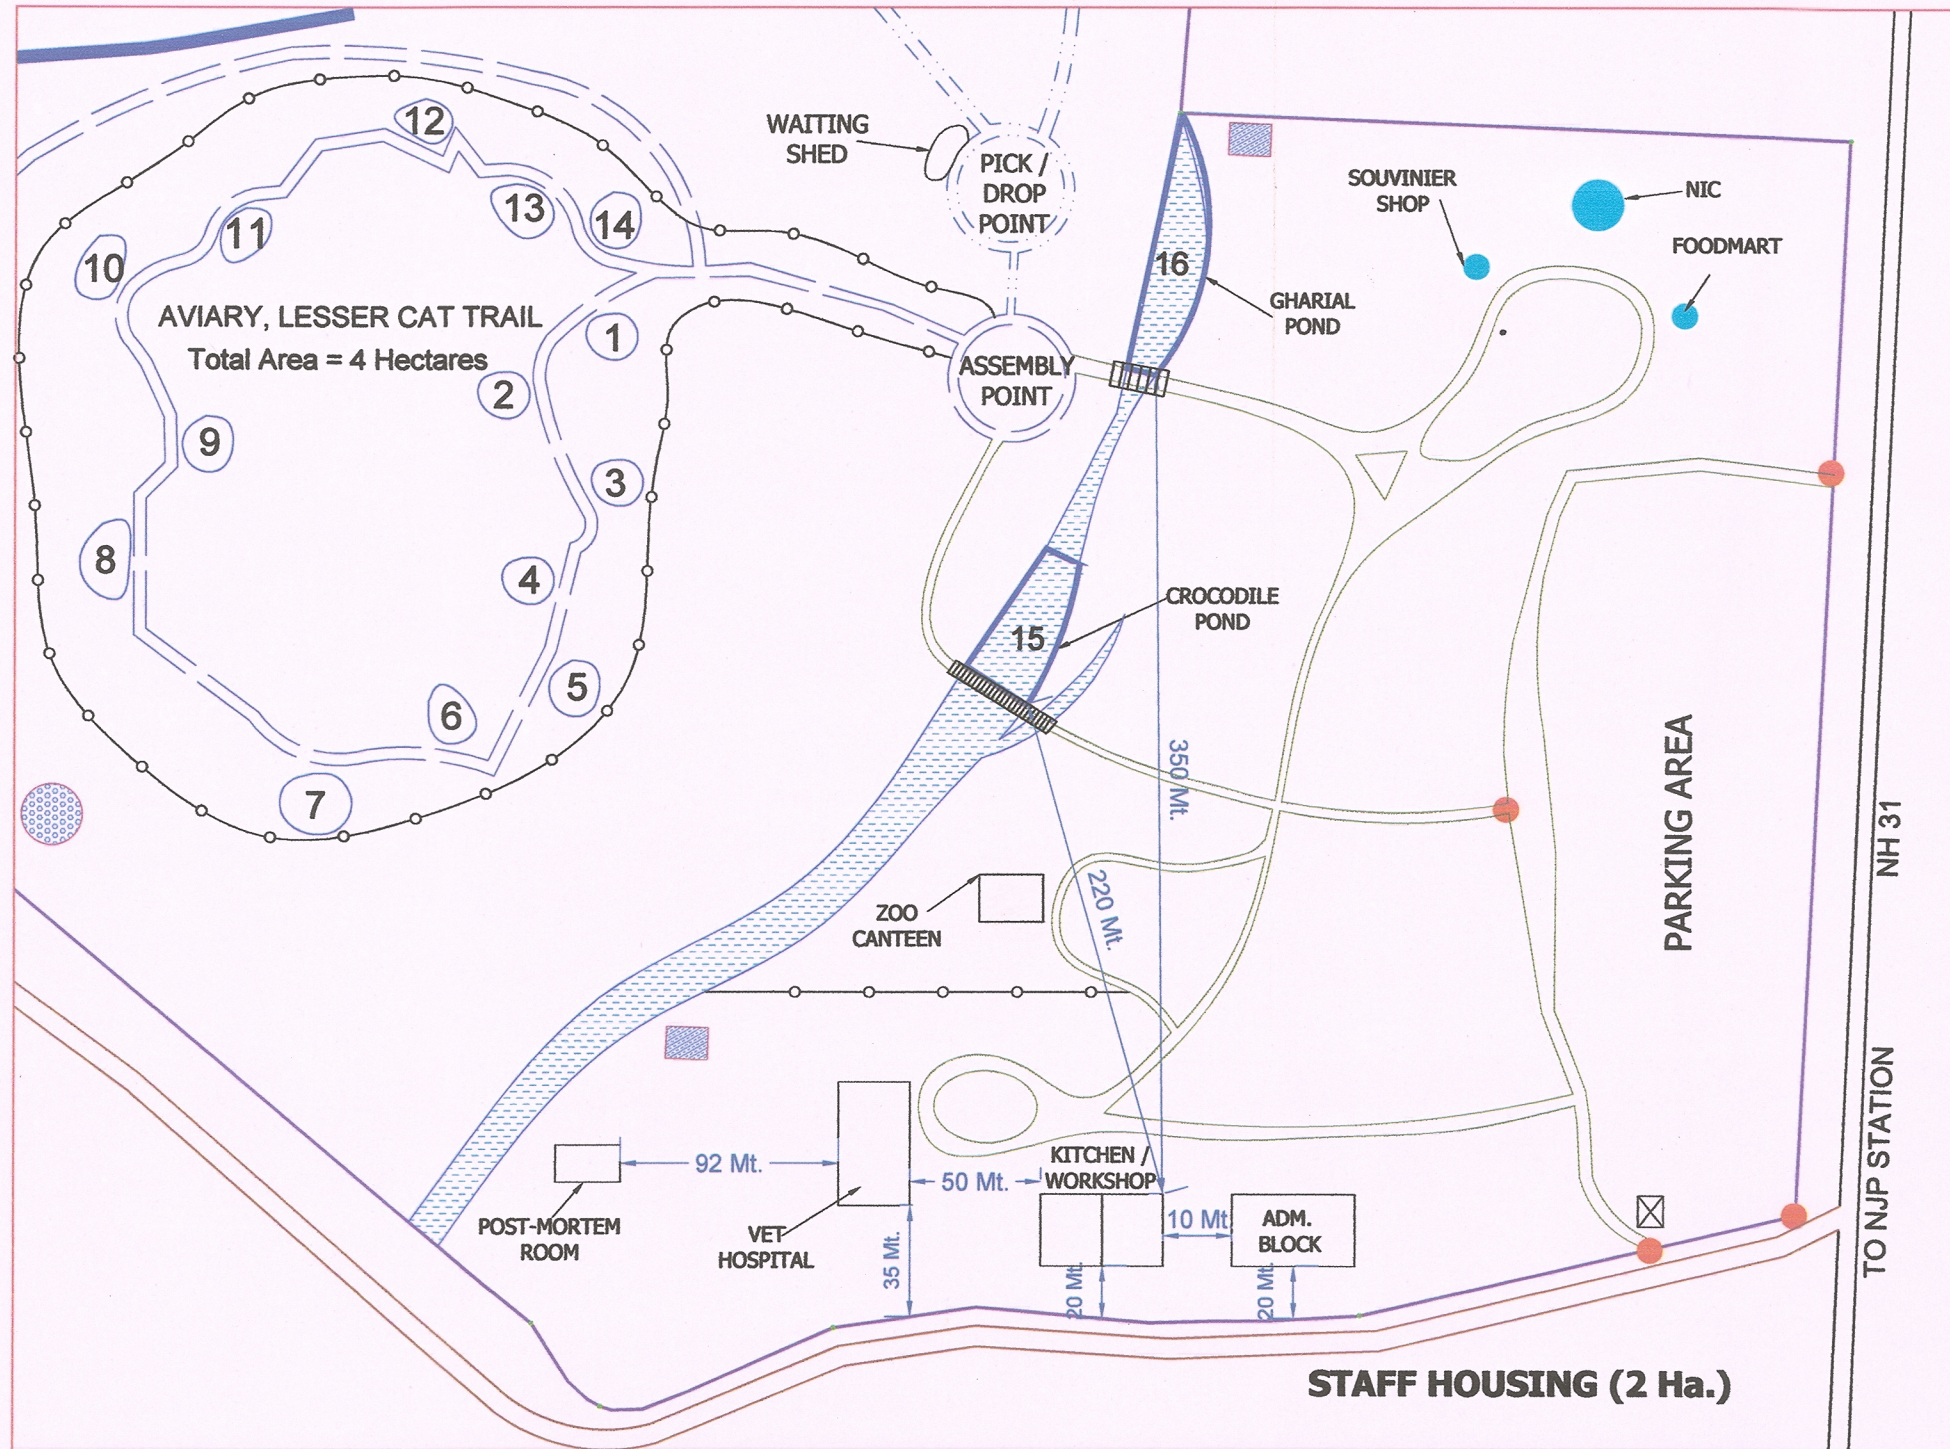


# ENLARGE VIEW AT "X" OF REVISED MASTER LAYOUT PLAN OF NORTH BENGAL WILD ANIMALS PARK, SILIGURI, WEST BENGAL

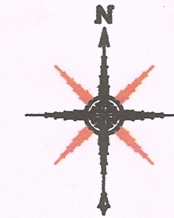

LEGENDS			
	ANIMAL HOUSE		PROPOSED ROAD
	WATCH TOWER		PROPOSED SAFARI ROAD
	WASHROOM		PROPOSED BOUNDARY
	SECURITY POST		PROPOSED SERVICE ROAD
	GATE		NALA
	NH - 31		SAFARI GATE
	BOUNDARY		PAKKA ROAD
	JHORA / RIVER		ZOO FENCING

LEGEND OF ENCLOSURE	
1. RED JUNGLE FOWL	9. GOLDEN CAT
2. GREY PEACOCK PHEASANT	10. LARGE INDIAN CIVET
3. PEACOCK	11. TODDY CAT
4. GREY PIED HORNBILL	12. JUNGLE CAT
5. GREAT PIED HORNBILL	13. LEOPARD CAT
6. WATER BIRDS AVIARY	14. SMALL INDIAN CIVET
7. FLYING BIRDS AVIARY	15. CROCODILE POND
8. CLOUDED LEOPARD	16. GHARIAL POND

*Kyadau*  
Member Secretary  
West Bengal Zoo Authority

DRAWN BY:  
BITHI KAR  
WBZA

*Mithi Kar*  
Assistant Designer  
West Bengal Zoo Authority

*[Signature]*  
Sub - Assistant Engineer  
West Bengal Zoo Authority

*[Signature]*  
Chief Engineer  
West Bengal Zoo Authority

SCALE - 1:2500

OWNER : WEST BENGAL ZOO AUTHORITY  
TITLE : MASTER PLAN OF  
NORTH BENGAL WILD ANIMALS PARK  
PLACE : SILIGURI