


# PROPOSED LAYOUT MAP OF MASTER PLAN FOR LUDHIANA ZOO

1:20M.

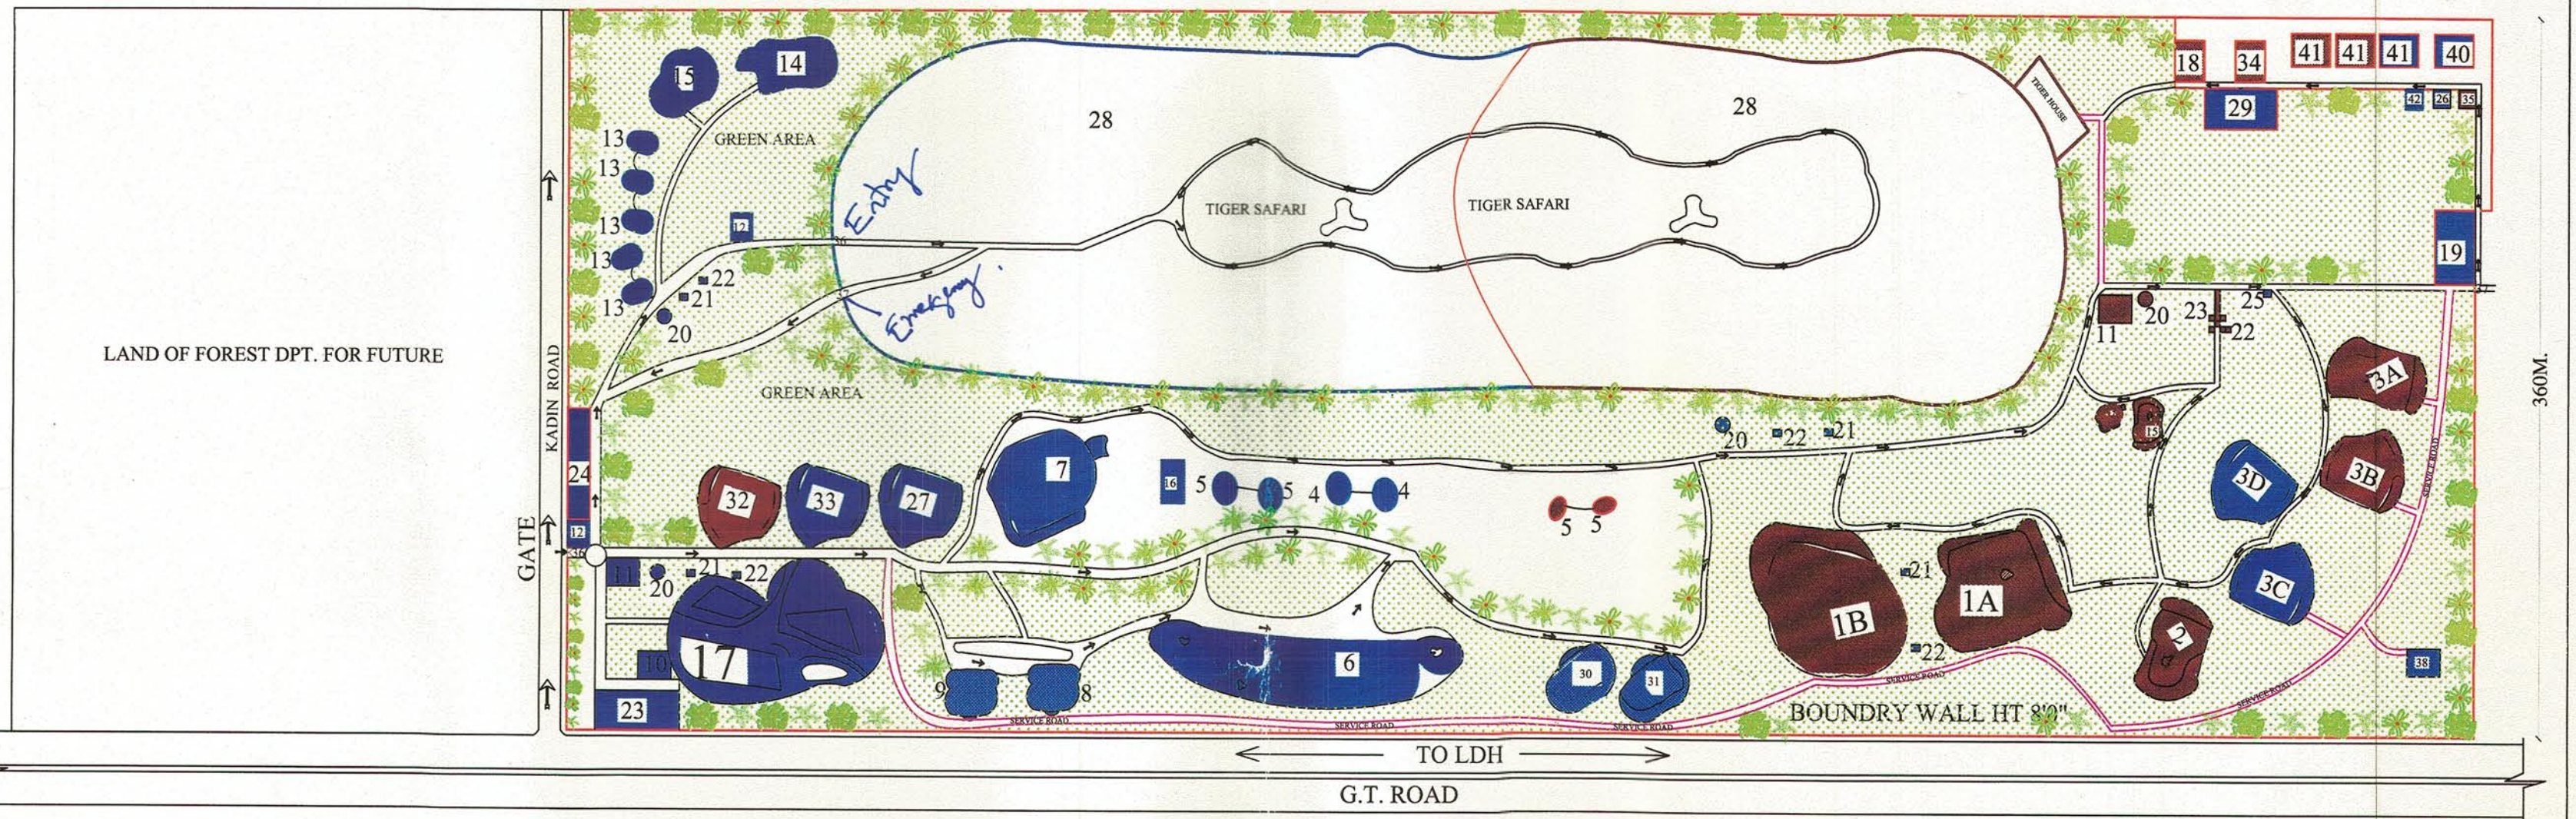

| S.NO. | DESCRIPTION                   | S.NO. | DESCRIPTION                   | S.NO. | DESCRIPTION                             | S.NO. | DESCRIPTION                              | COLOR CODE :-                 |
|-------|-------------------------------|-------|-------------------------------|-------|---|-------|--|-------------------------------|
| 1     | DEER ENCLOSURE                | 13    | PRIMATE ENCLOSURE             | 25    | SNACK BAR                               | 37    | EMERGENCY GATE OF LDH ZOO & TIGER SAFARI | BROWN - EXISTING              |
| 2     | BEAR ENCLOSURE                | 14    | PANTHER ENCLOSURE             | 26    | EMERGENCY ELECTCITY                     | 38    | BURIAL                                   | GREEN - MODIFIED              |
| 3     | JACKAL,WOLF,HYENA & WILD DOG  | 15    | PORCUPINE ENCLOSURE           | 27    | COMMON LANGUR                           | 39    | SERVICE ROAD                             | RED - AFTER DEMOLITION        |
| 4     | SMALL BIRDS ENCLOSURE & CAGES | 16    | WATER BIRDS AVIARY WITH PONDS | 28    | TIGER SAFARI                            | 40    | SEWERAGE DISPOSAL HOUSE                  | BLUE - PROPOSED NEW ENCLOSURE |
| 5     | PHEASANT ENCLOSURE            | 17    | WILD LIFE AWARENESS PARK      | 29    | RESCUE & REHABILITATION CENTRE          | 41    | STAFF CLONY                              | SERVICE ROAD                  |
| 6     | LAKE                          | 18    | VETENARY HOSPITAL             | 30    | CHINKARA                                | 42    | QUARANTINE                               | ZOO IS ON THE FLAT GROUND     |
| 7     | OPEN PONDS FOR DUCKS & BIRDS  | 19    | FEED STORE                    | 31    | CHAUSINGA                               |       |  |                               |
| 8     | GHARIAL ENCLOSURE             | 20    | DRINKING WATER                | 32    | MONKEY ENCLOSURE                        |       |  |                               |
| 9     | CROCODILE ENCLOSURE           | 21    | PUBLIC SHED                   | 33    | RED TAILED MONKEY                       |       |  |                               |
| 10    | WILD LIFE EDUCATION CENTRE    | 22    | TOILET                        | 34    | STORE                                   |       |  |                               |
| 11    | CANTEEN                       | 23    | OFFICE                        | 35    | WATER PUMP HOUSE                        |       |  |                               |
| 12    | BOOKING COUNTER               | 24    | SCOOTER,CAR, & BUS PARKING    | 36    | MAIN ENTRANCE OF LDH ZOO & TIGER SAFARI |       |  |                               |

**ARCHITECTS AND CONSULTANTS :-**  
**D-DESIGN PLUS** OFFICE : B-1, 4TH FLOOR, NOBLE ENCLAVE  
 OPP.PARK PLAZA, LUDHIANA.  
**AR. D.P SINGH** PH.NO. : 0161-6577597

*May be approved*

*19.2.15*  
 Member Secretary  
 Central Zoo Authority  
 (Ministry of Environment & Forests)  
 Govt of India, New Delhi