


ASIATIC LION ENCLOSURE PLAN NANDAN VAN JUNGLE SAFARI NAYA RAIPUR

Plan of the Asiatic lion enclosure to be constructed at Nandan Van Jungle Safari, Naya Raipur, which was approved by the Expert Group on Zoo Designing of the Central Zoo Authority in its 74th meeting held on 13th and 14th July, 2017 vide Agenda Item No. 3(IV) subject to conditions laid by the Central Zoo Authority vide letter dated 19-160/93-CZA(147)(Vol. II)(PKR)/1508/2017, dated 18.08.2017.

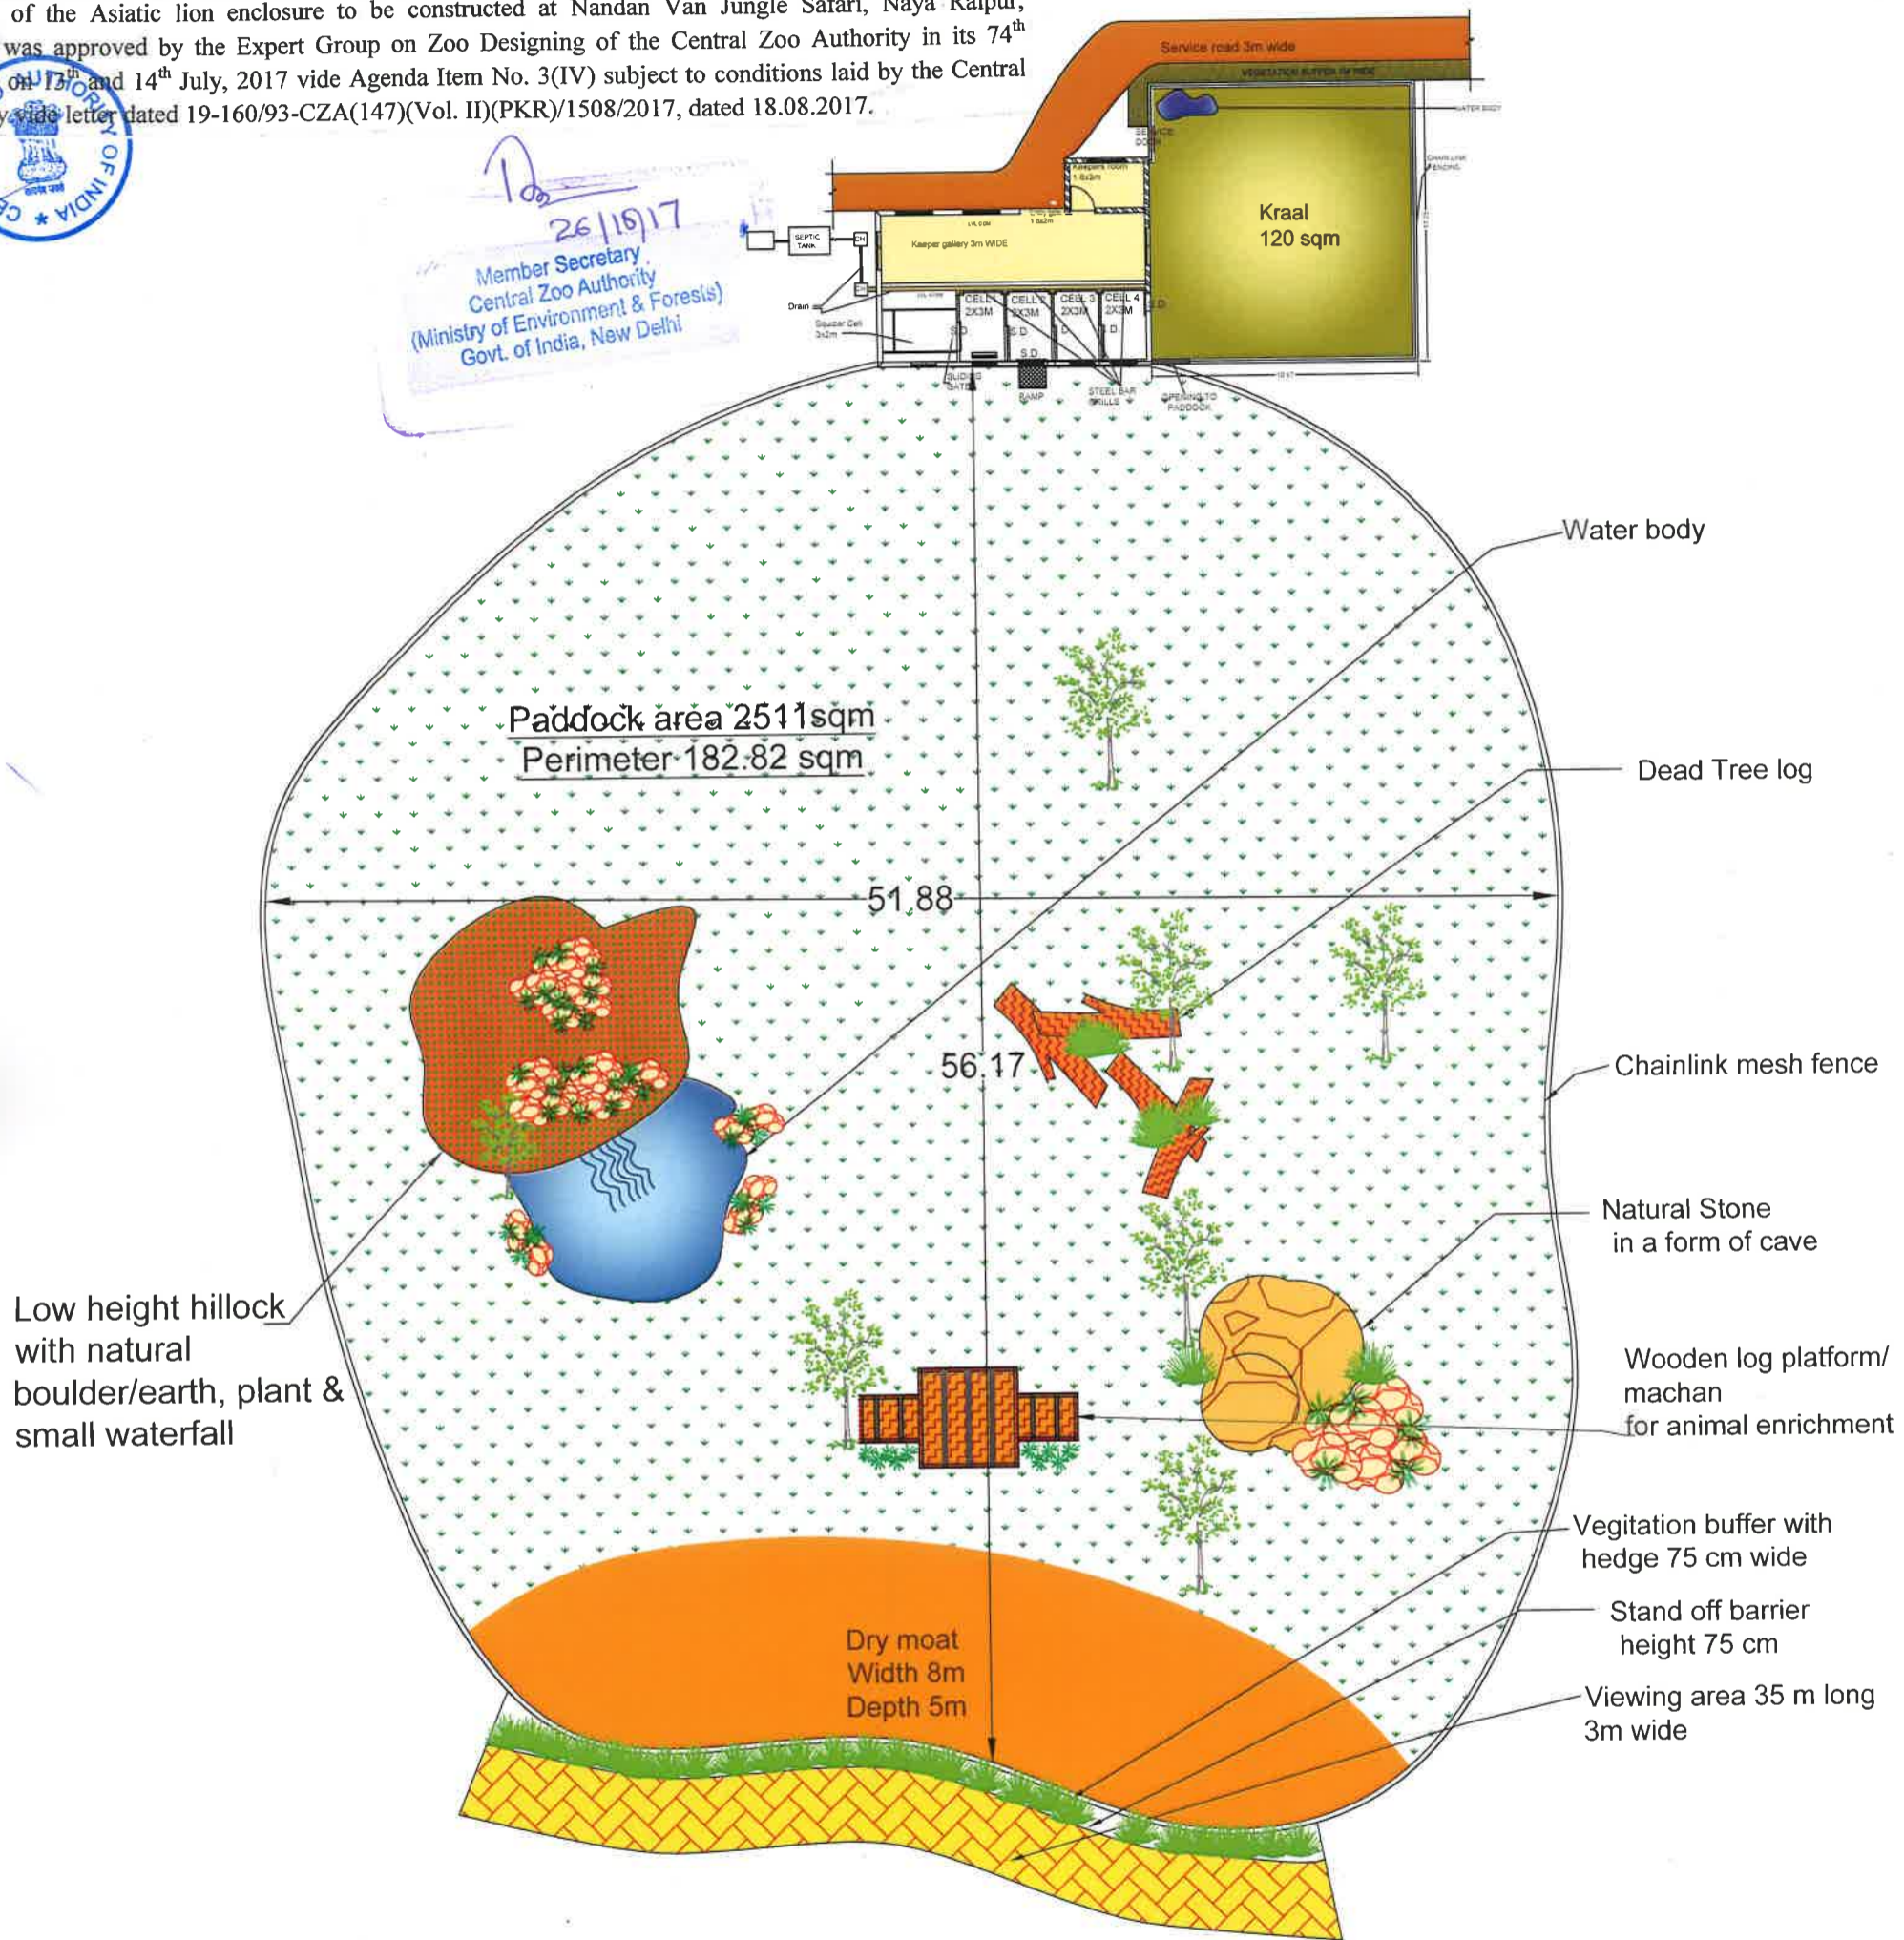

26/10/17
Member Secretary
Central Zoo Authority
(Ministry of Environment & Forests)
Govt. of India, New Delhi




DIRECTOR CUM DFO
 JUNGLE SAFARI RAIPUR

ASSISTANT DIRECTOR
 JUNGLE SAFARI RAIPUR

RANGE OFFICER UNIT NO.3
 JUNGLE SAFARI RAIPUR

ASIATIC LION ENCLOSURE CROSS SECTION NANDAN VAN JUNGLE SAFARI, NAYA RAIPUR

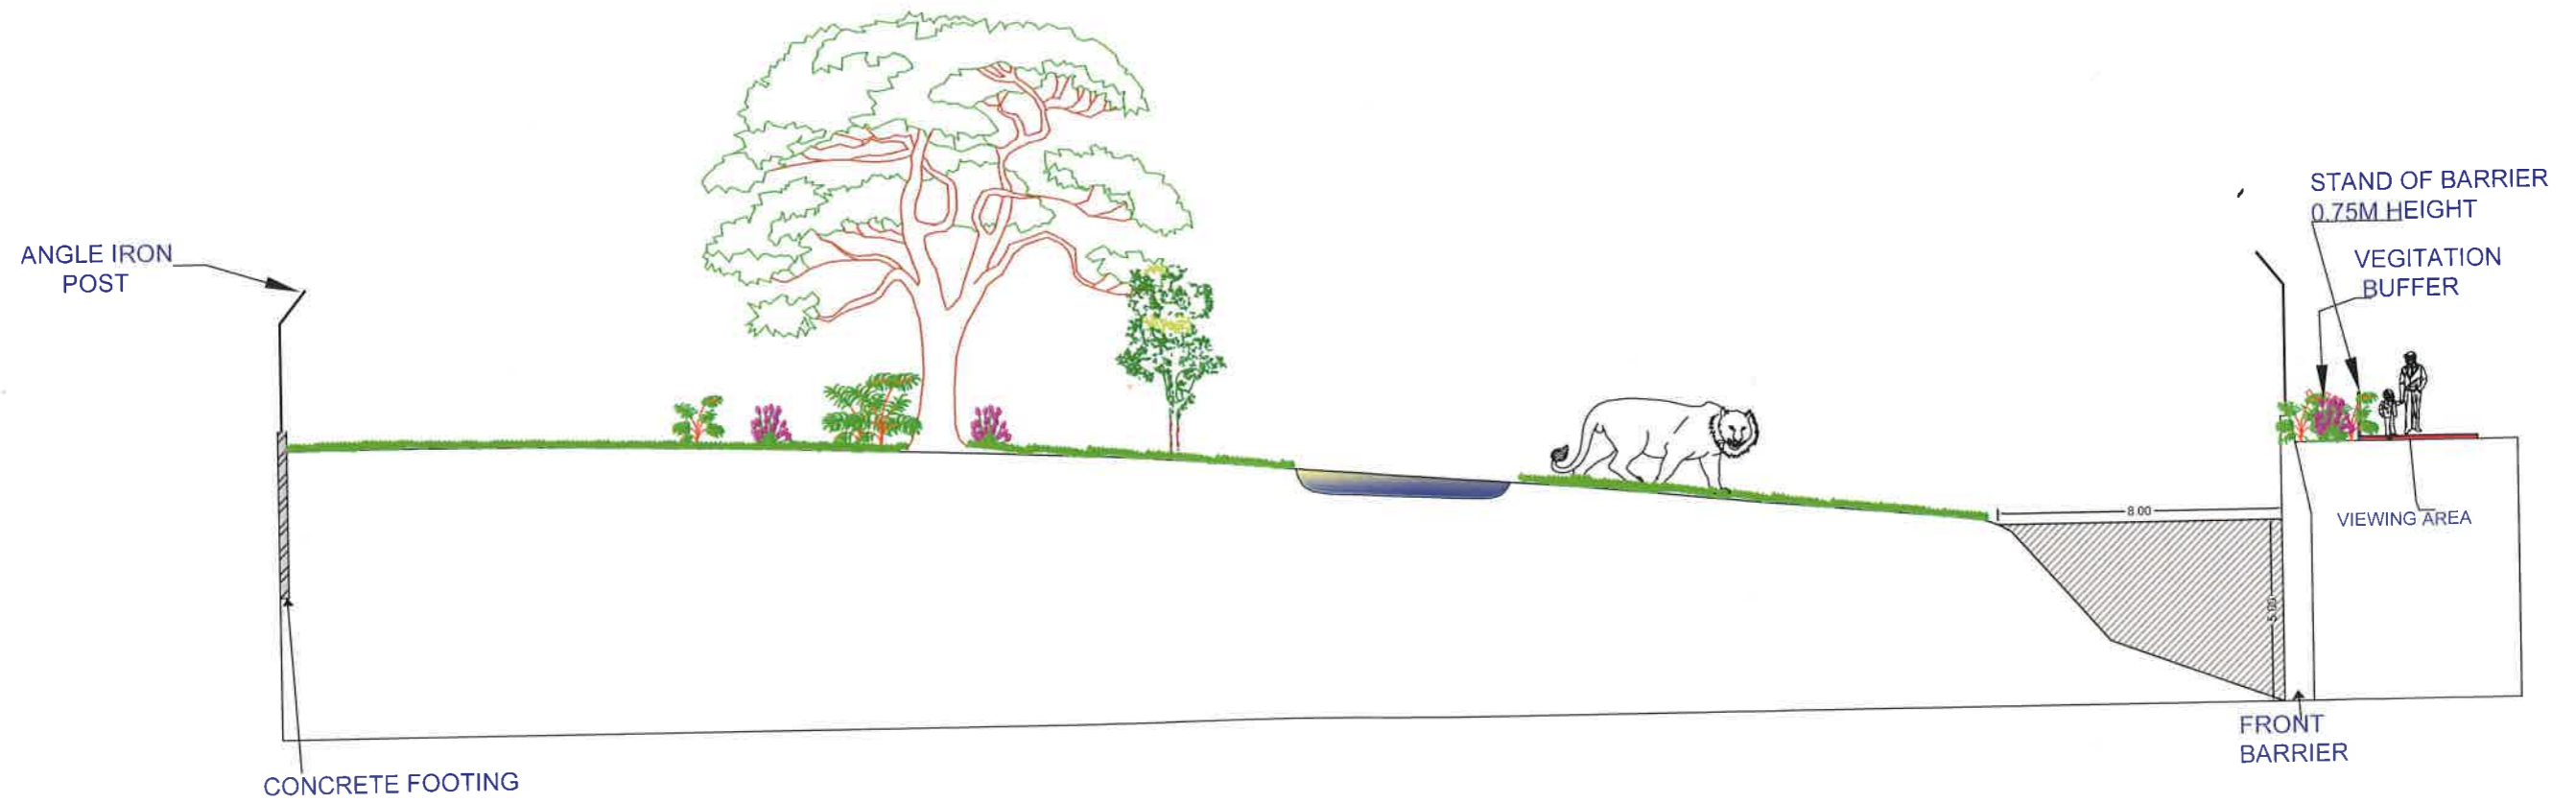



DIRECTOR CUM DFO
JUNGLE SAFARI RAIPUR


ASSISTANT DIRECTOR
JUNGLE SAFARI RAIPUR


RANGE OFFICER UNIT NO.3
JUNGLE SAFARI RAIPUR

ASIATIC LION FEEDING CELL AND KRAAL PLAN NANDAN VAN JUNGLE SAFARI NAYA RAIPUR

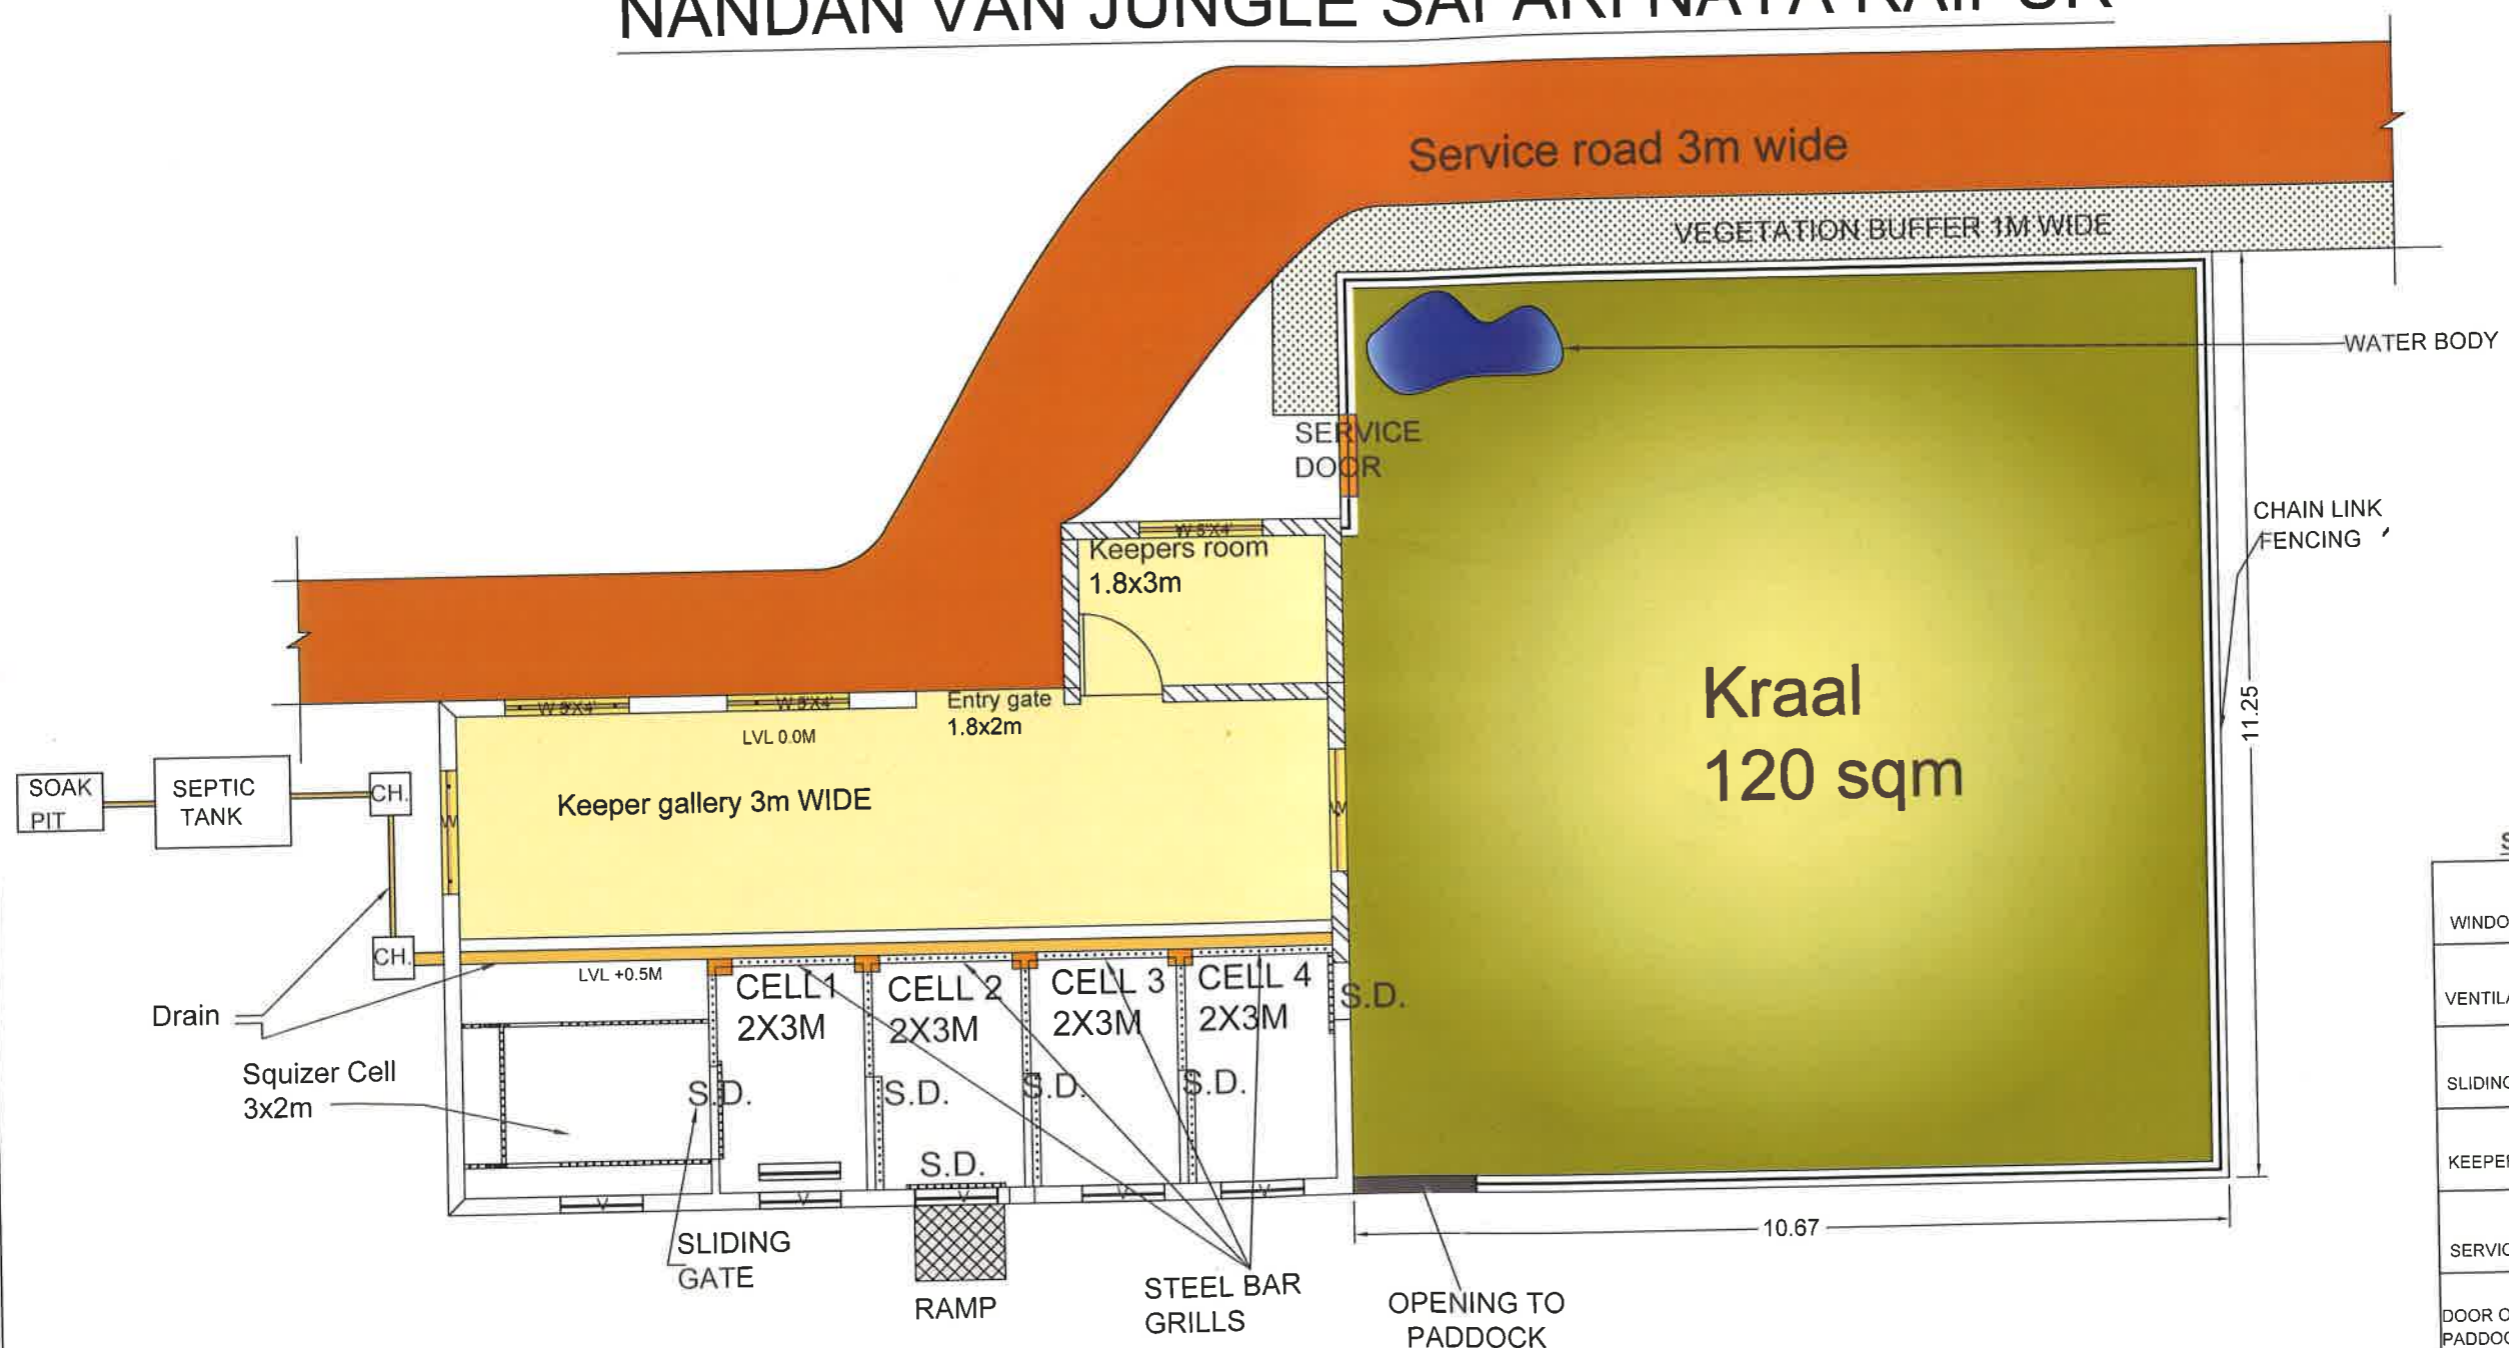

SCHEDULE OF OPENING

WINDOW "W"	1.5X1.2M
VENTILATION "V"	1.0X0.5M
SLIDING DOOR "S.D."	0.9X0.75M
KEEPERS ENTRY GATE	1.8X2.0M
SERVICE DOOR	1.2X2.0M
DOOR OPENING TOWARD PADDOCK FROM KRAAL	1.2X1.5M


 DIRECTOR CUM DFO
 JUNGLE SAFARI RAIPUR


 ASSISTANT DIRECTOR
 JUNGLE SAFARI RAIPUR


 RANGE OFFICER UNIT NO.3
 JUNGLE SAFARI RAIPUR