

53

39th EGM (01.03.2013)

Boundary wall fence

Aizawl Zoological Park, Mizoram


Approved subject to:

Barbed wire should not be used on top, instead chain link fence to be used.

53

130

CONSTRUCTION OF BOUNDARY WALL FENCING NEAR BELKHAJ STREAM (126 m.)

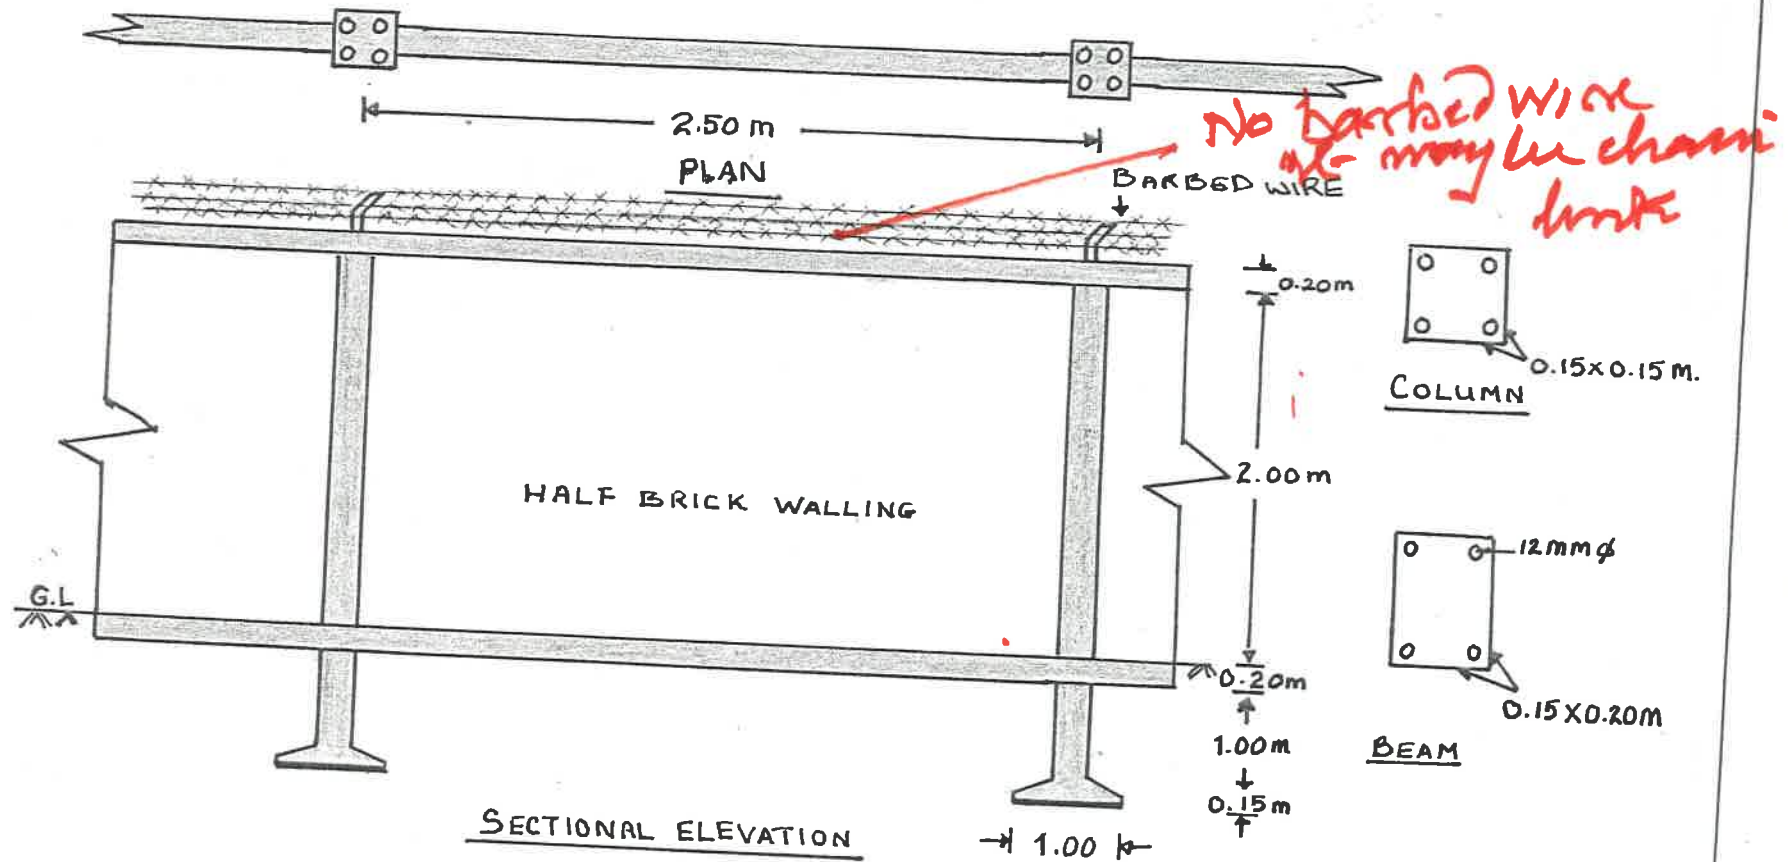

By: Conservator of Forests (Wildlife)
Wildlife division
Aizawl, Mizoram.

[Signature]
Junior Engineer
Wildlife Division
E & F Department
Aizawl : Mizoram